


102 Frognal		
JOB NO. 0321320/		
Drawing List		
Drawing No	Title	Scale

EXISTING DRAWINGS			
Su00	Existing Site Plan	A3	1:500
Su01	Existing Ground Floor Plan	A3	1:50
Su02	Existing First Floor Plan	A3	1:50
Su03	Existing Second Floor Plan	A3	1:50
Su04	Existing Roof Plan	A3	1:50
Su05	Existing Front Elevation	A3	1:50
Su06	Existing Back Elevation	A3	1:50
Su07	Existing Side Elevation	A3	1:50

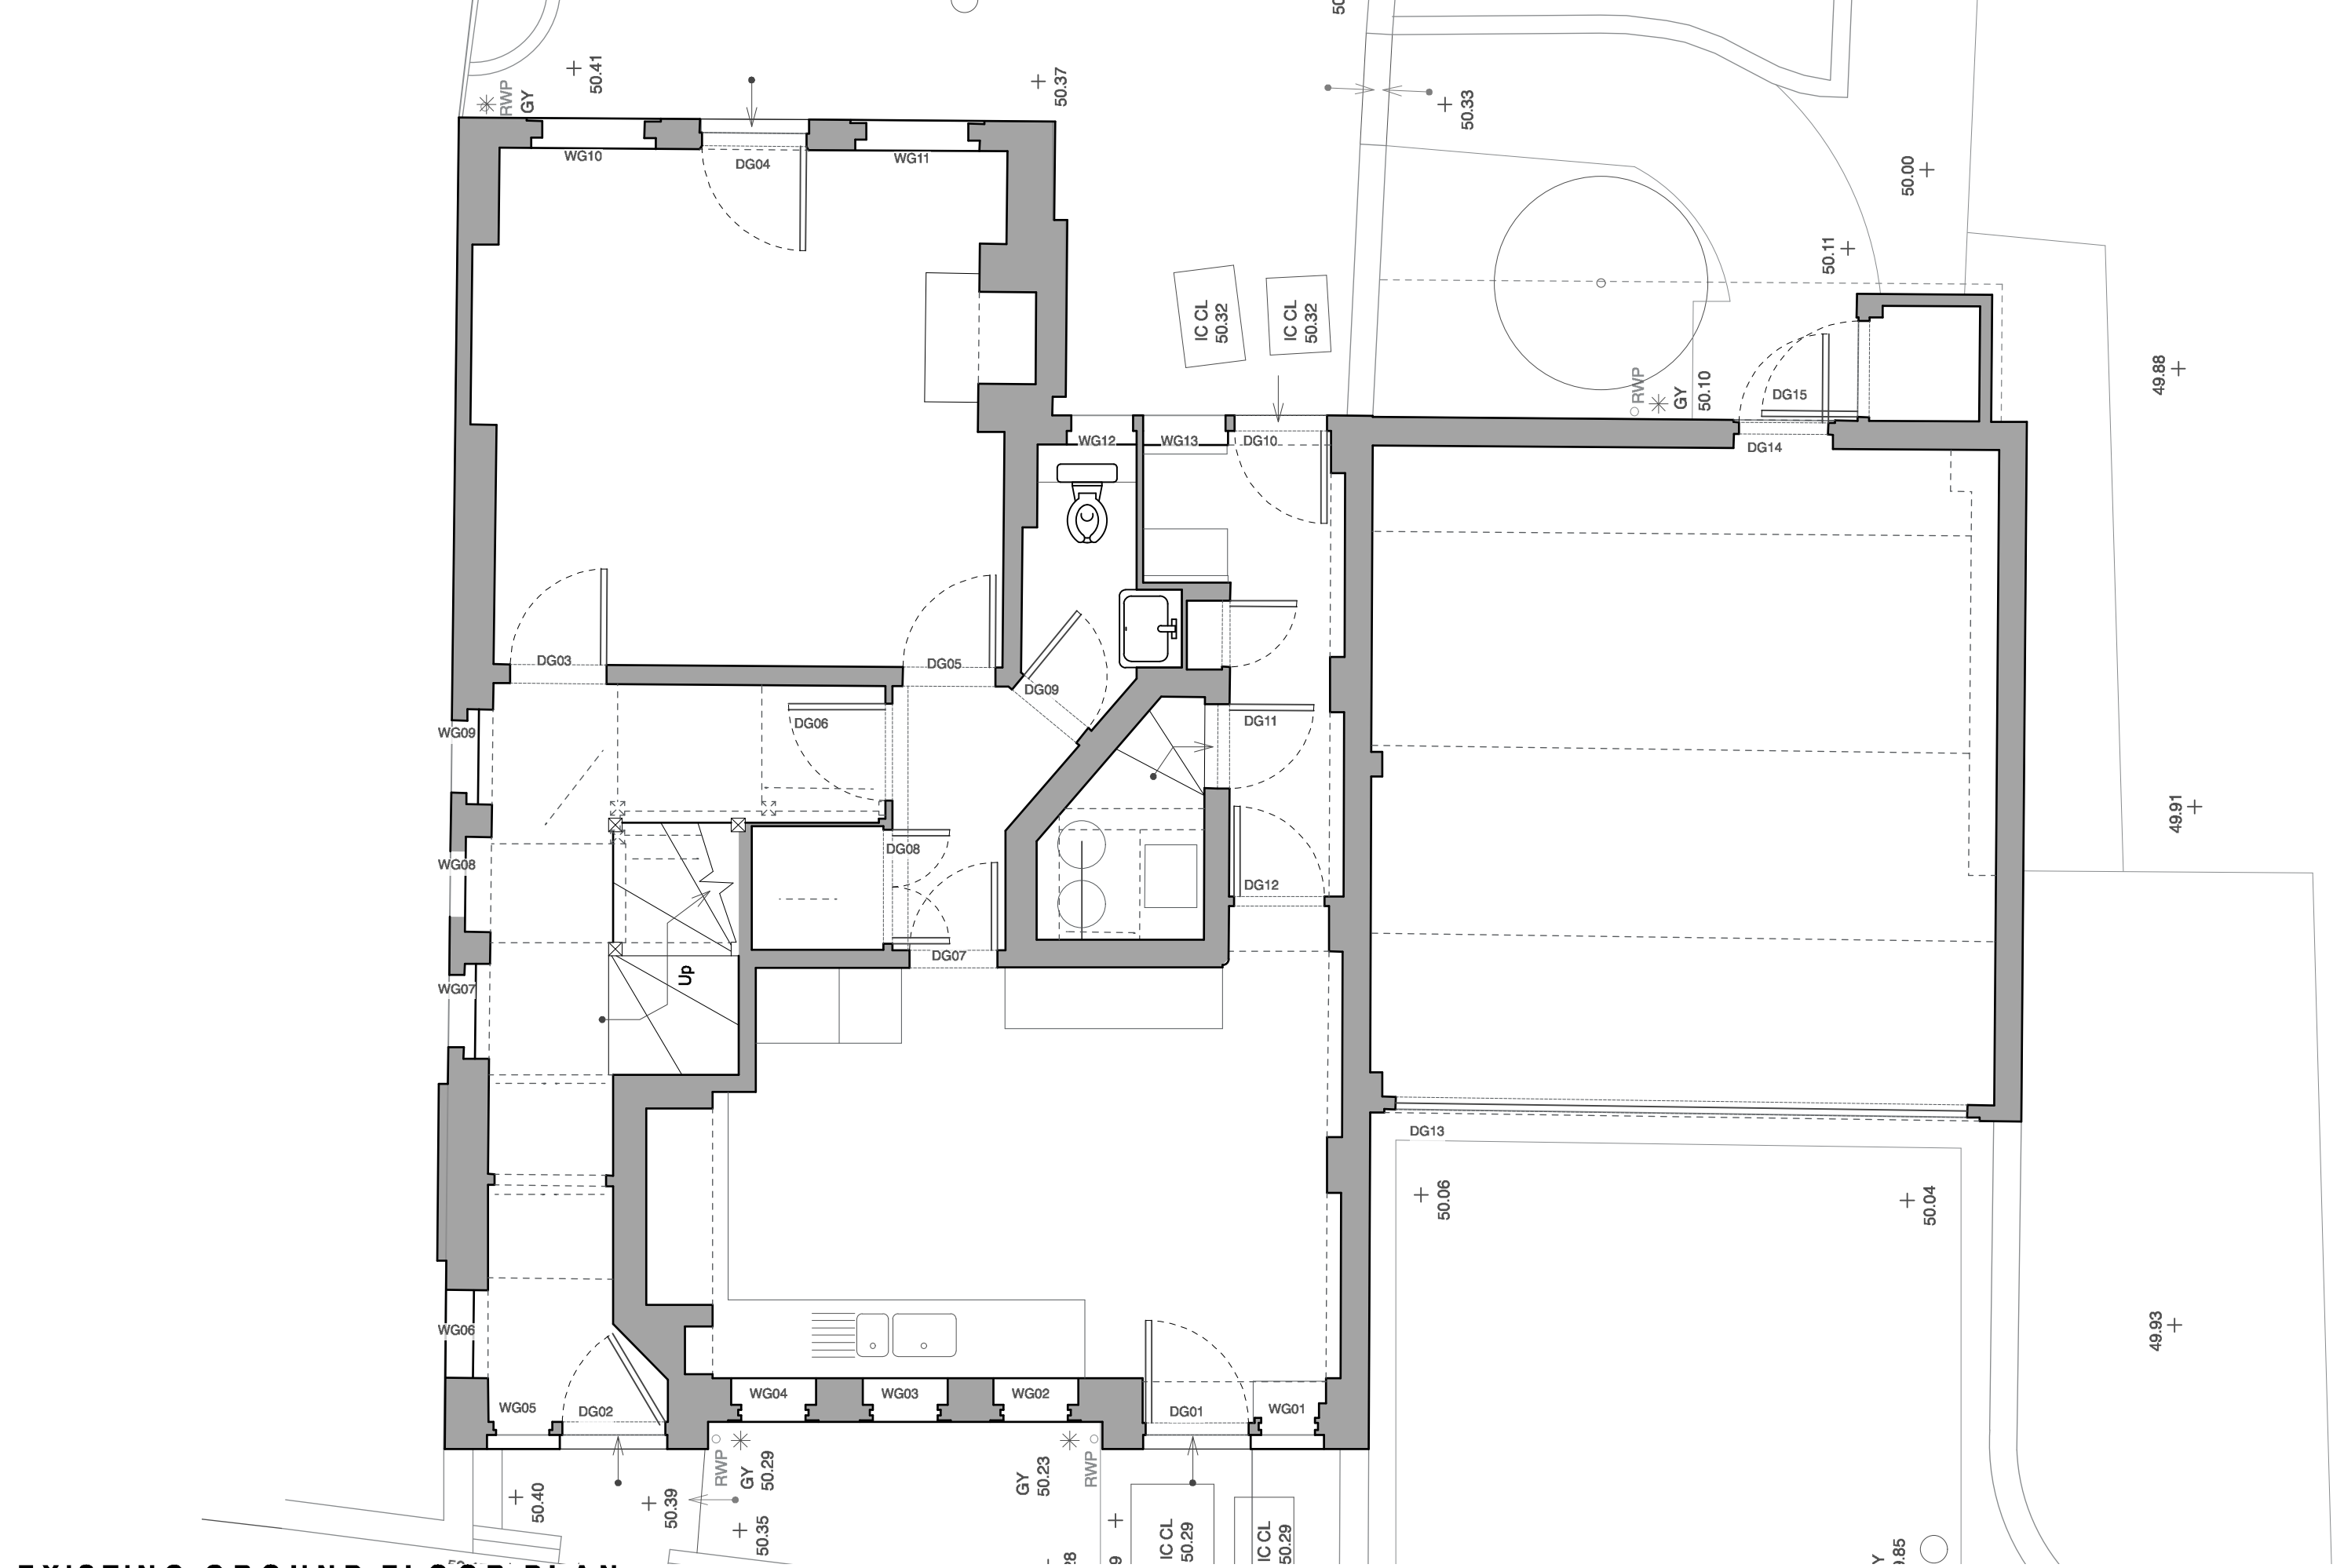

EXISTING GROUND FLOOR PLAN

Butler Hegarty Architects
Unit 3.3, Islington Studios, 159-163 Marlborough Road, London, N19 4NF
tel: 020 72638933 email: mail@butlerhegartyarchitects.co.uk




0 1m 5m

DO NOT SCALE check all dimensions on site

1 : 50


Y 1.85

102 Frognaal
Title: Existing Ground Floor Plan
Drawing No: 0321320/Su01 Scale 1:50 @A3

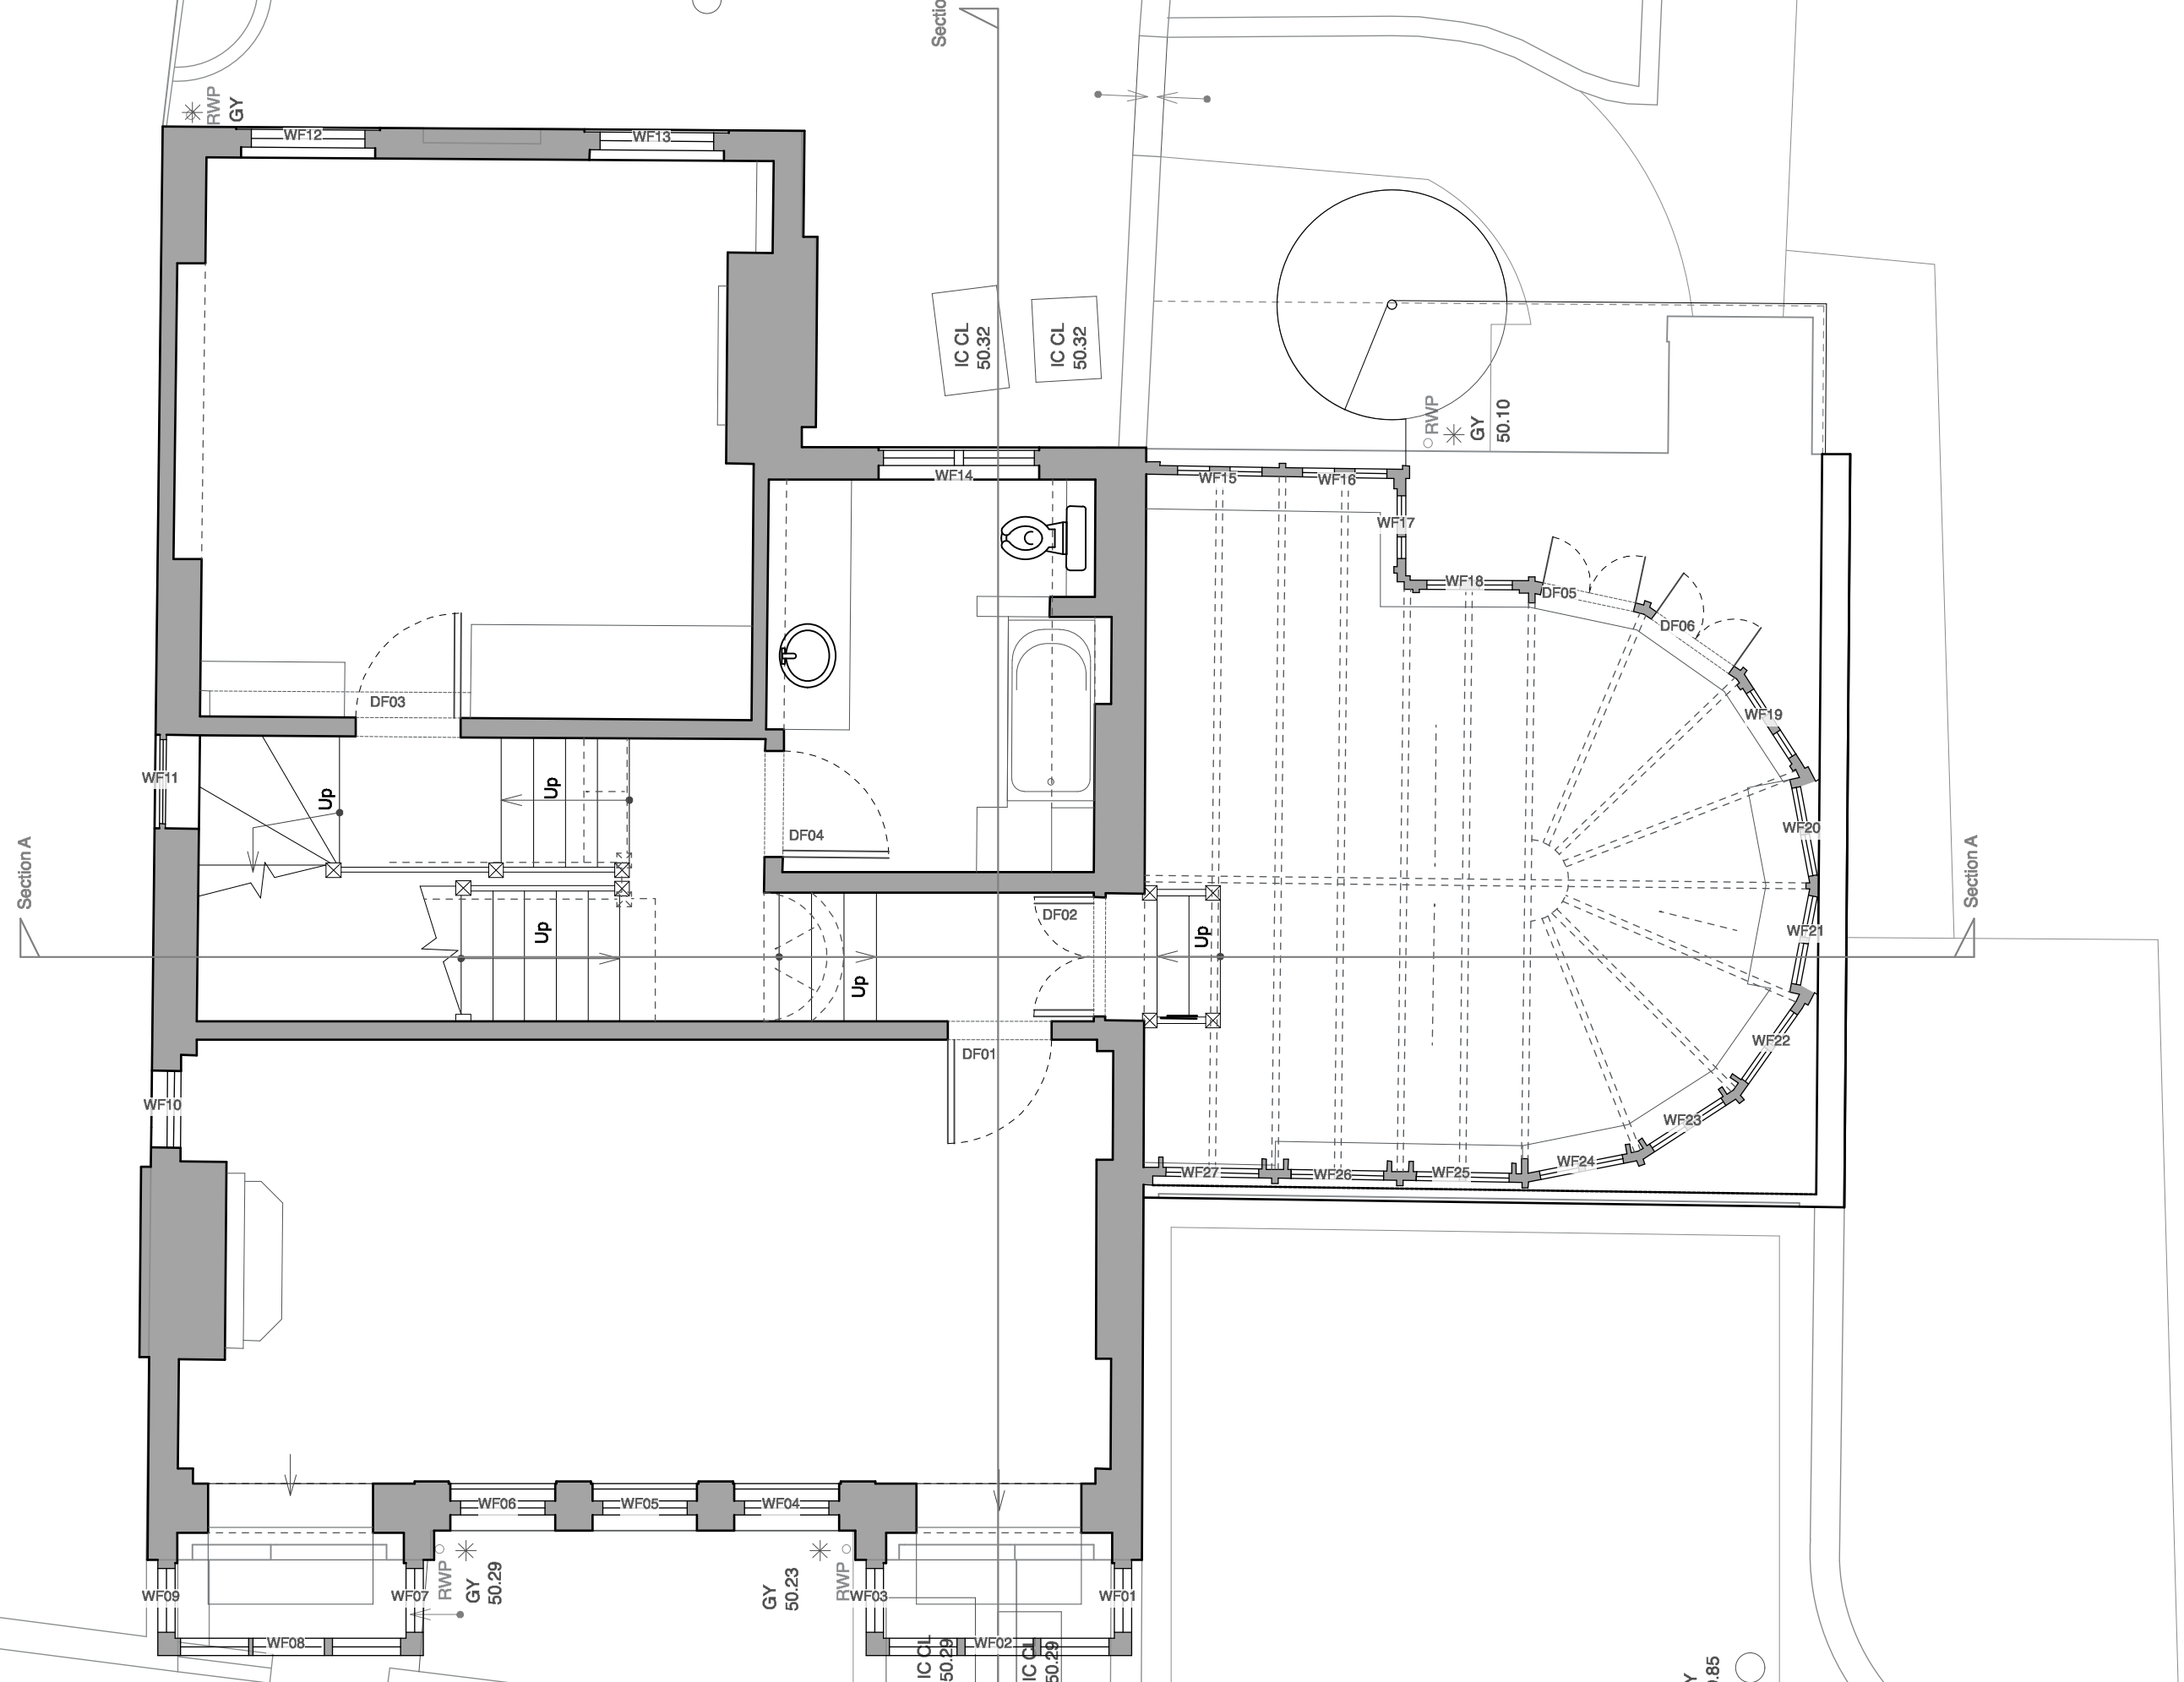

EXISTING FIRST FLOOR PLAN

Butler Hegarty Architects
Unit 3.3, Islington Studios, 159-163 Marlborough Road, London, N19 4NF
tel: 020 72638933 email: mail@butlerhegartyarchitects.co.uk

 

DO NOT SCALE check all dimensions on site

1 : 50

Y 1.85

102 Frognal
Title: Existing First Floor Plan
Drawing No: 0321320/**Su02** Scale 1:50 @A3

EXISTING SECOND FLOOR PLAN

Butler Hegarty Architects
Unit 3.3, Islington Studios, 159-163 Marlborough Road, London, N19 4NF
tel: 020 72638933 email: mail@butlerhegartyarchitects.co.uk



DO NOT SCALE check all dimensions on site


1 : 50




Elements to be demolished

RY 3.85

102 Frognal
Title: Existing Second Floor Plan
Drawing No: 0321320/Su03 Scale 1:50 @A3

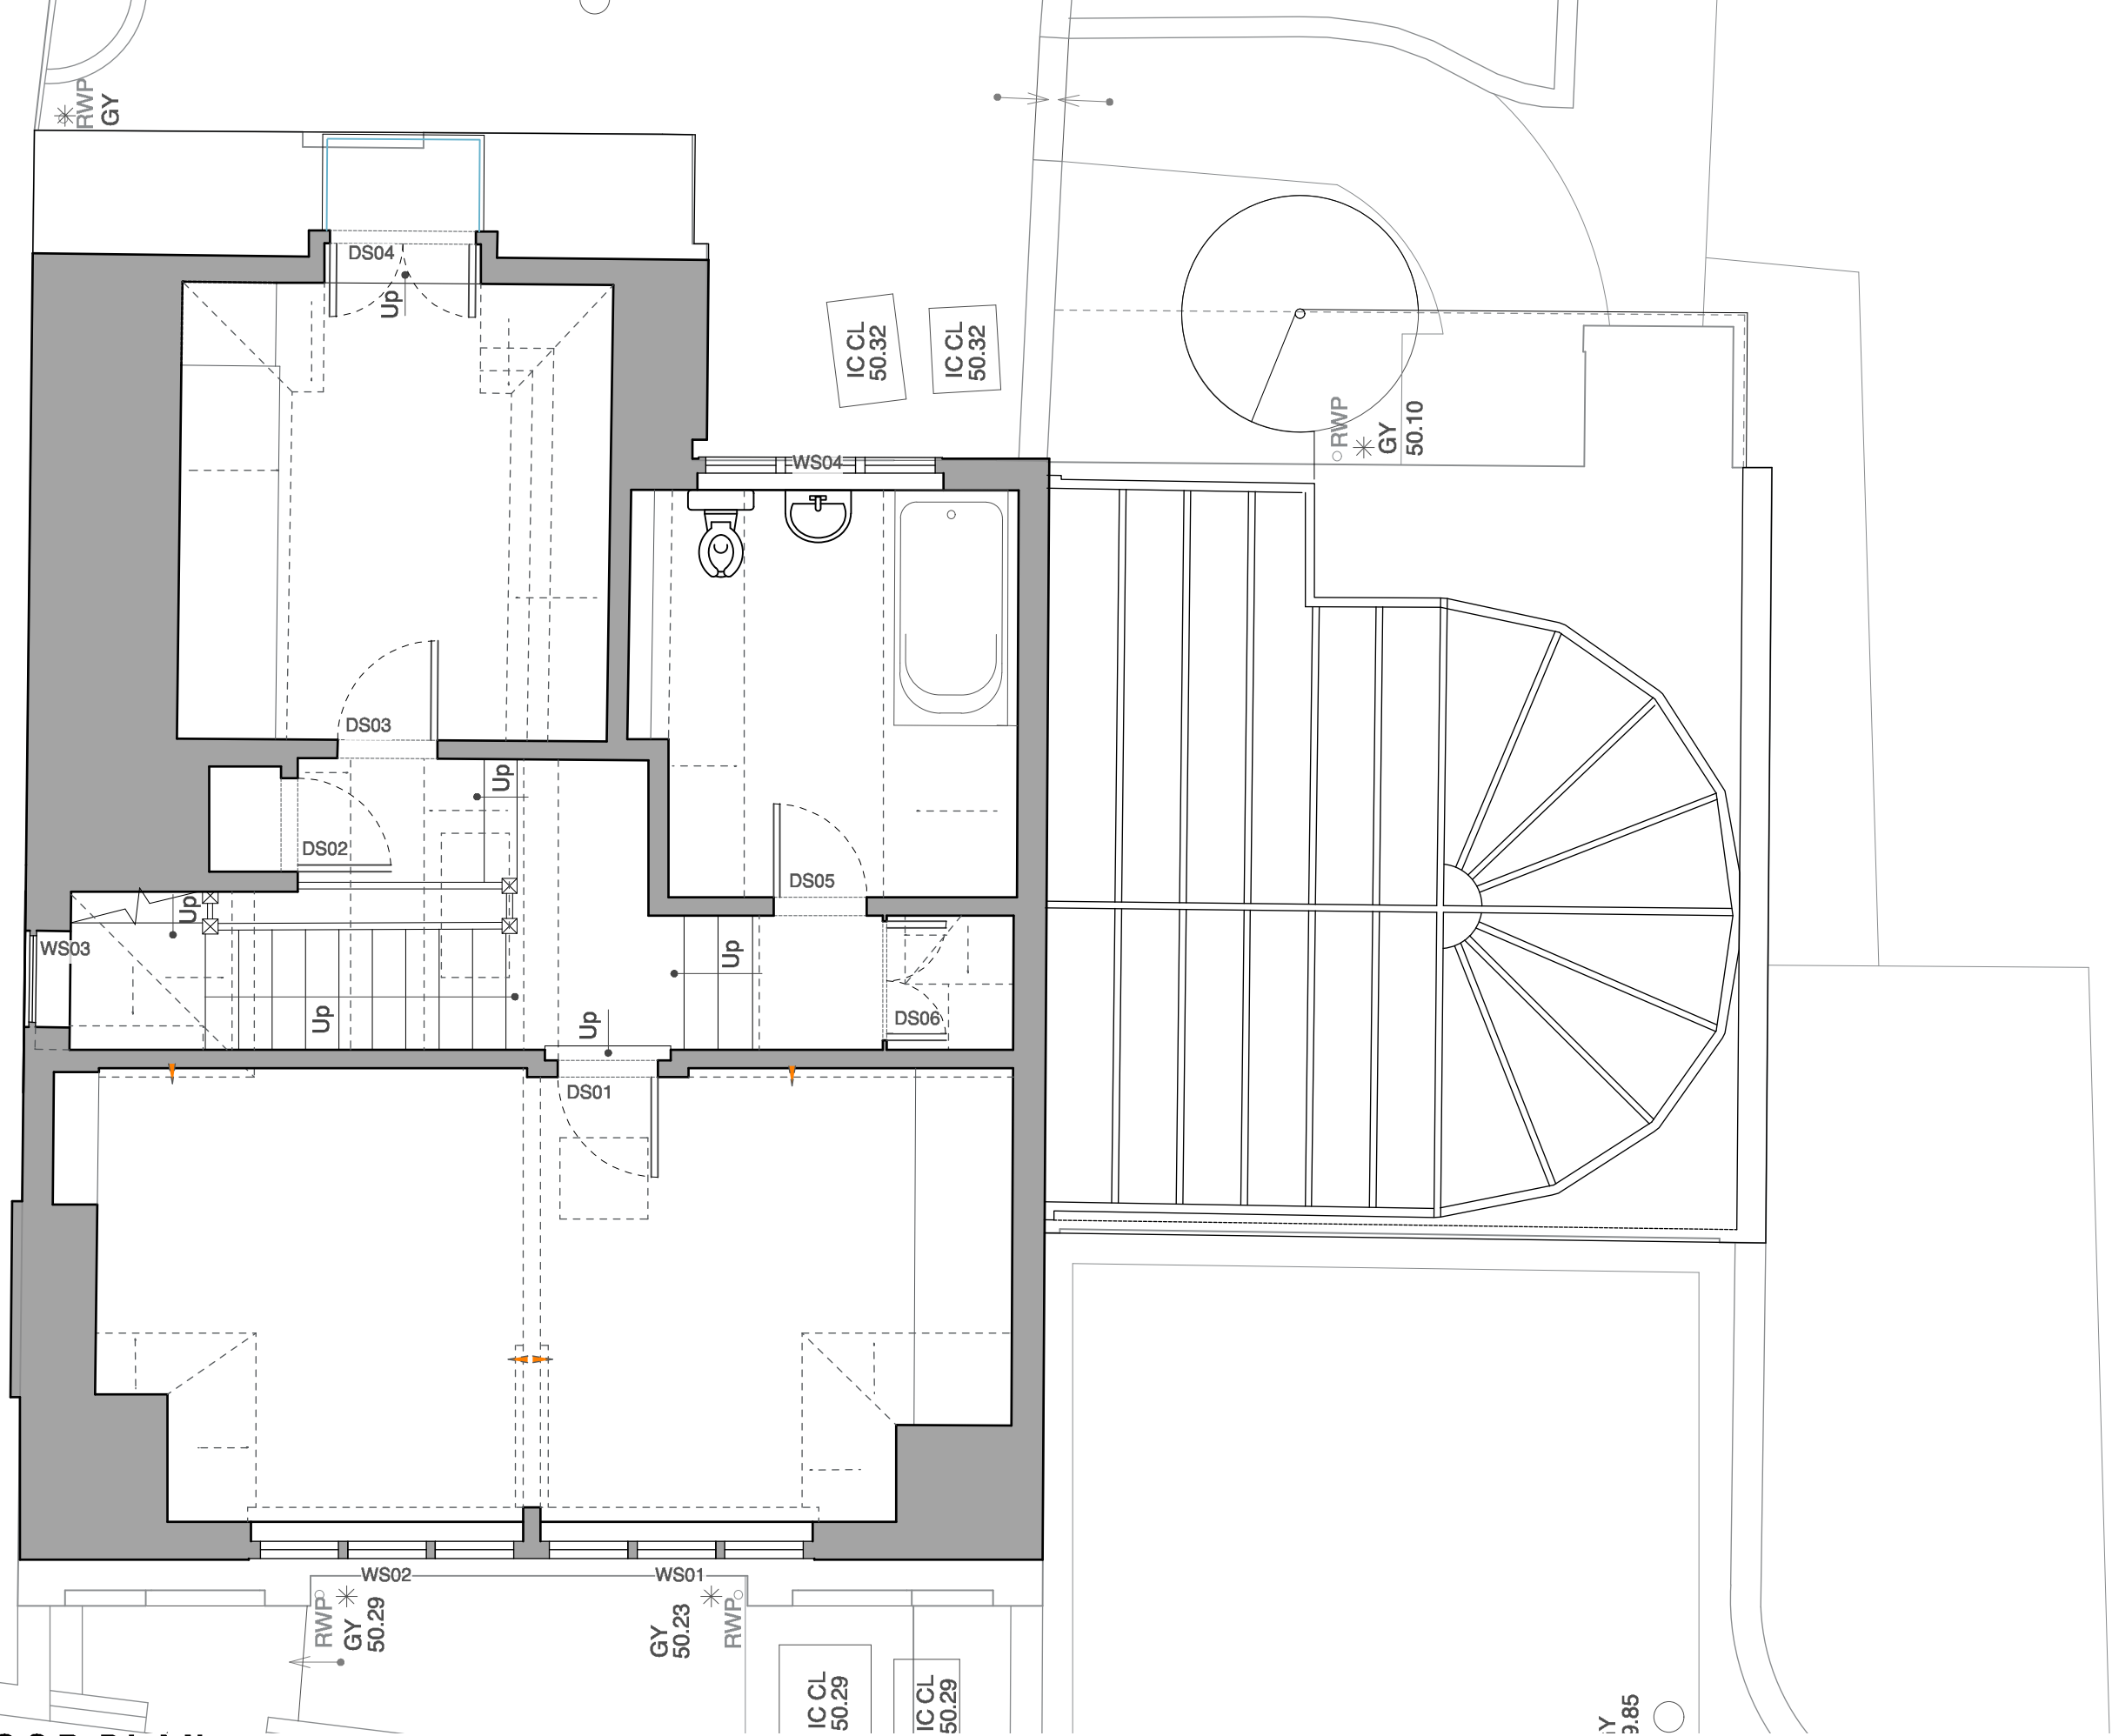

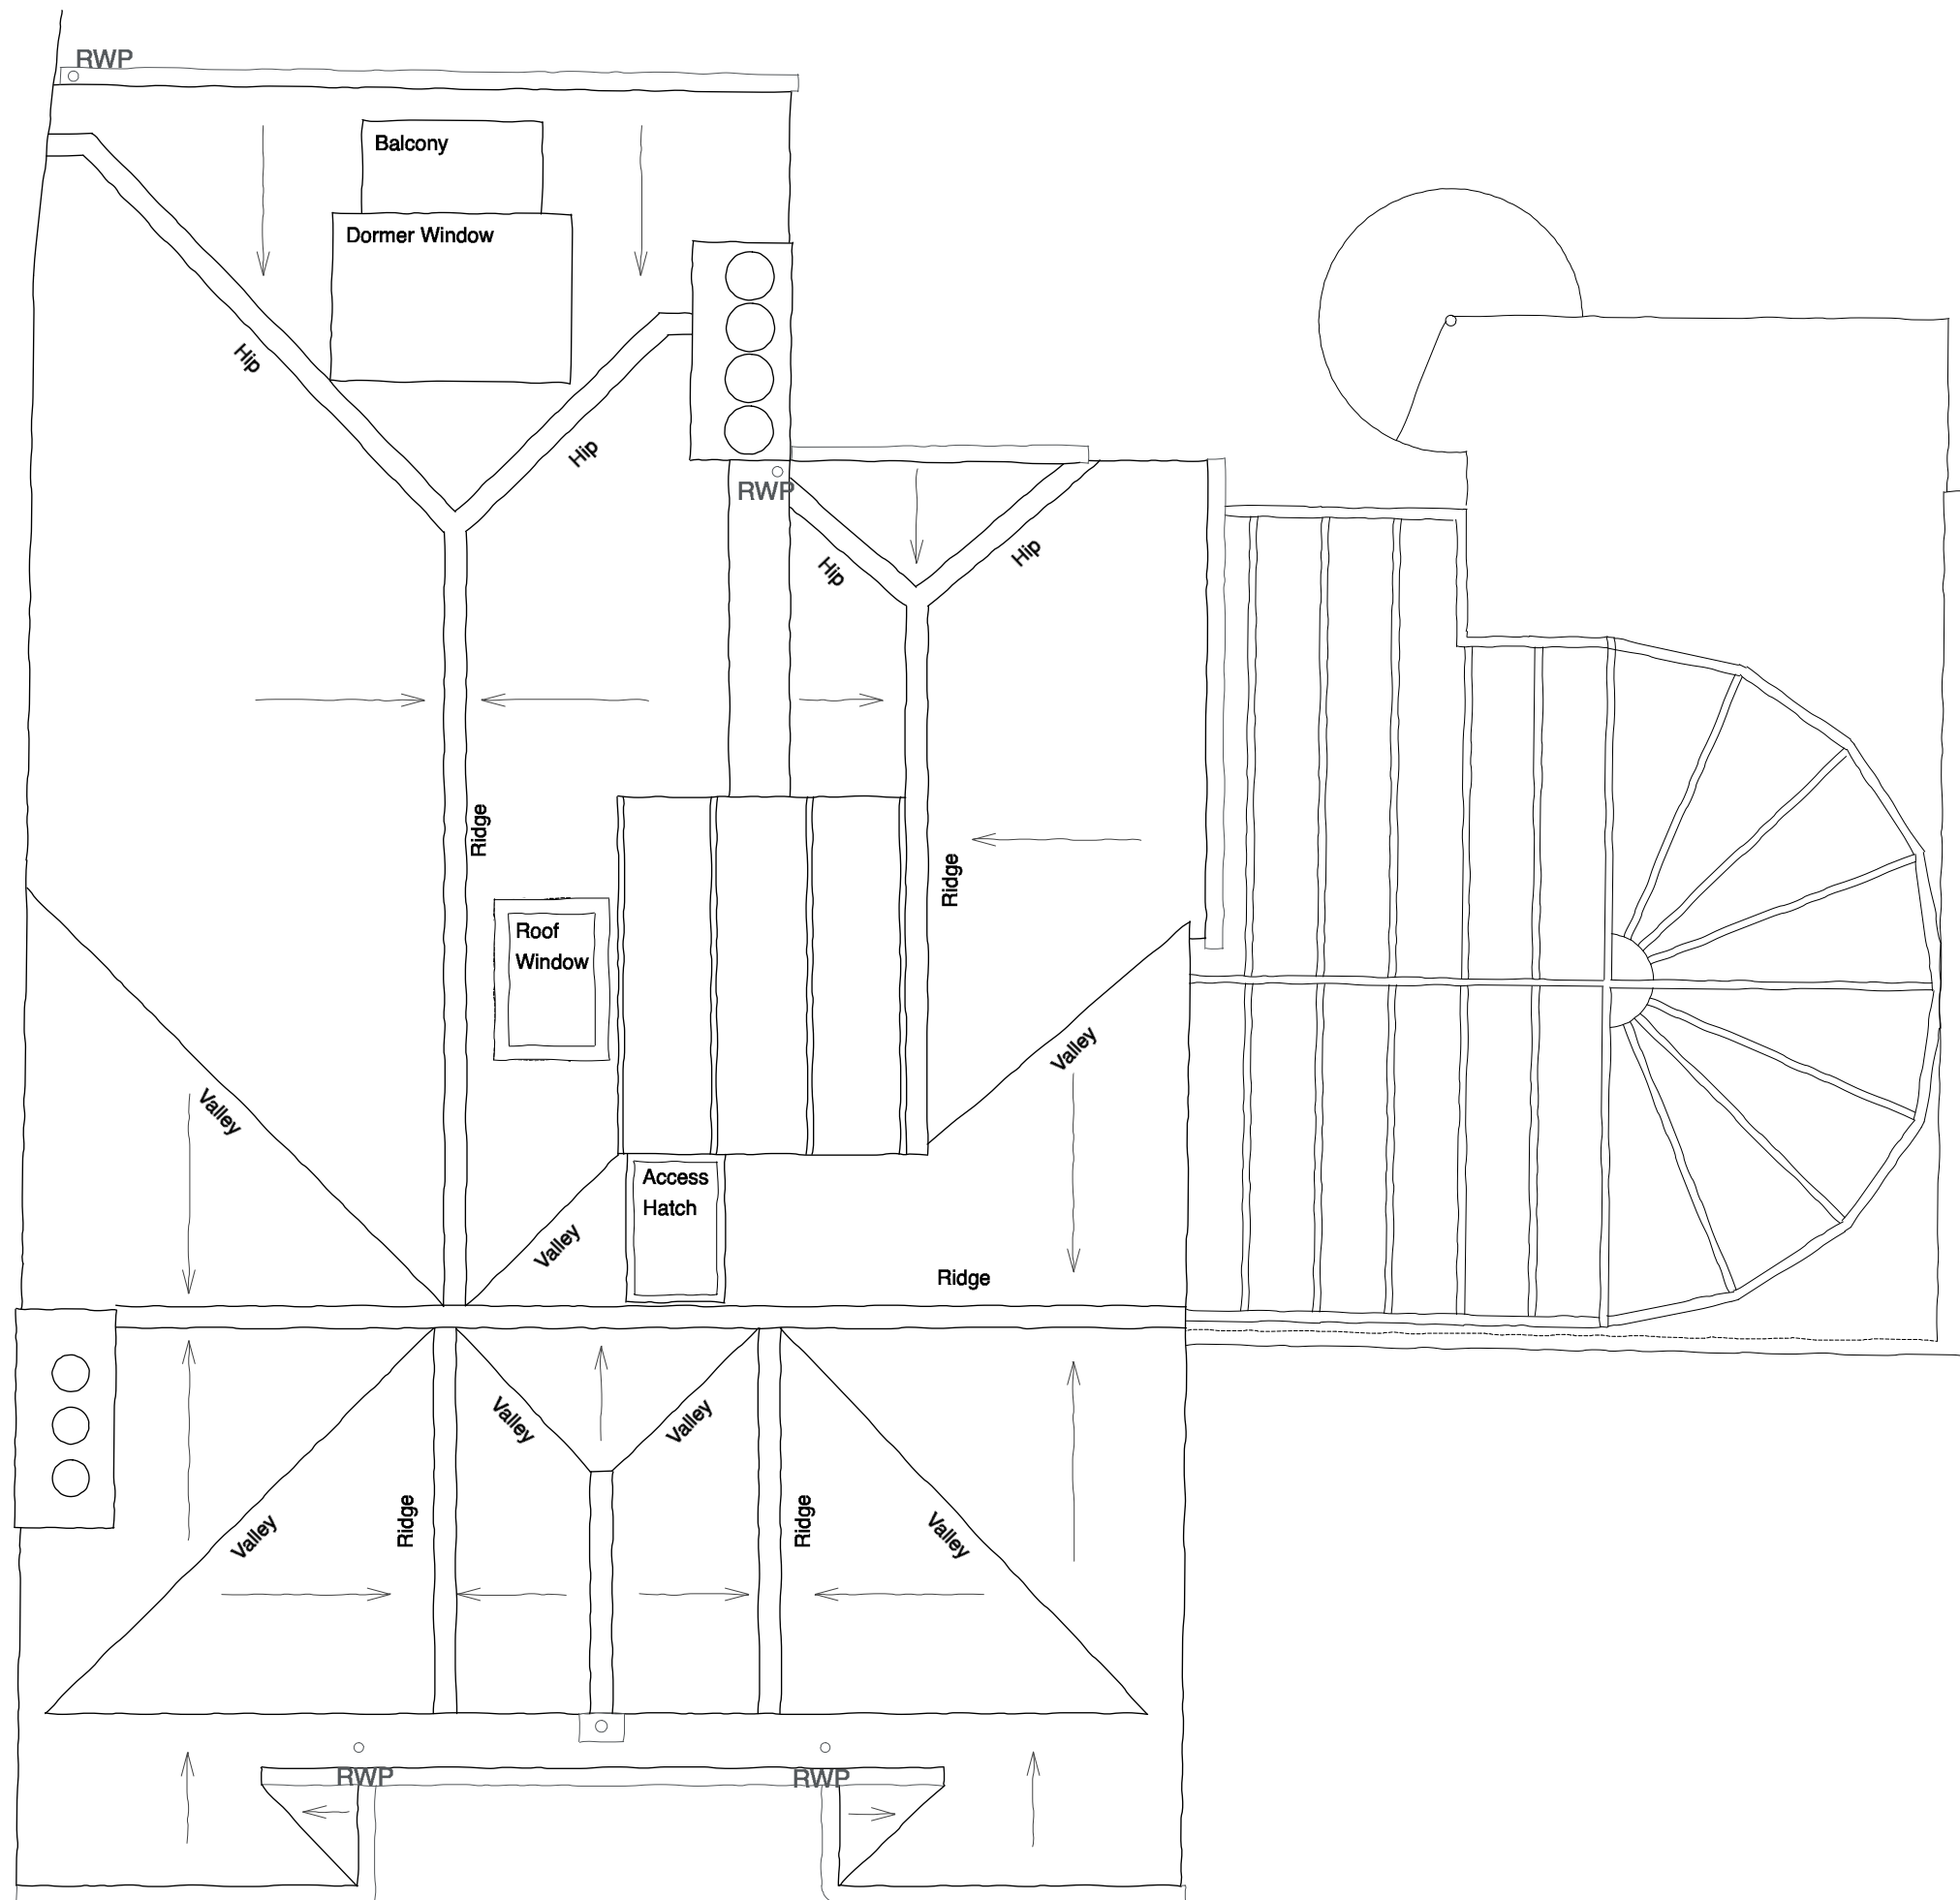

EXISTING ROOF PLAN

Butler Hegarty Architects
 Unit 3.3, Islington Studios, 159-163 Marlborough Road, London, N19 4NF
 tel: 020 72638933 email: mail@butlerhegartyarchitects.co.uk



DO NOT SCALE check all dimensions on site

1 : 50

102 Frognal
 Title: Existing Roof Plan
 Drawing No: 0321320/Su04 Scale 1:50 @A3

RIDGE LEVEL
60.27

EAVES LEVEL
55.27


RIDGE LEVEL
56.26

EAVES LEVEL
54.90

GROUND LEVEL
50.04

EXISTING FRONT ELEVATION

Butler Hegarty Architects
Unit 3.3, Islington Studios, 159-163 Marlborough Road, London, N19 4NF
tel: 020 72638933 email: mail@butlerhegartyarchitects.co.uk

 

DO NOT SCALE check all dimensions on site

1 : 50

102 Frognal
Title: Existing Front Elevation
Drawing No: 0321320/Su05 Scale 1:50 @A3

RIDGE LEVEL
56.26

EAVES LEVEL
54.90

GROUND LEVEL
49.90

RIDGE LEVEL
60.36

EAVES LEVEL
56.34

GROUND LEVEL
50.41

EXISTING BACK ELEVATION

Butler Hegarty Architects
Unit 3.3, Islington Studios, 159-163 Marlborough Road, London, N19 4NF
tel: 020 72638933 email: mail@butlerhegartyarchitects.co.uk

0 1m 5m

1 : 50

DO NOT SCALE check all dimensions on site

102 Frognal
Title: Existing Back Elevation
Drawing No: 0321320/**Su06** Scale 1:50 @A3



RIDGE LEVEL
60.36

EAVES LEVEL
55.27


RIDGE LEVEL
56.26

EAVES LEVEL
54.90

GROUND LEVEL
50.33

EXISTING SIDE ELEVATION

Butler Hegarty Architects
Unit 3.3, Islington Studios, 159-163 Marlborough Road, London, N19 4NF
tel: 020 72638933 email: mail@butlerhegartyarchitects.co.uk

 

1 : 50

DO NOT SCALE check all dimensions on site

102 Frognal
Title: Existing Side Elevation
Drawing No: 0321320/Su07 Scale 1:50 @A3