



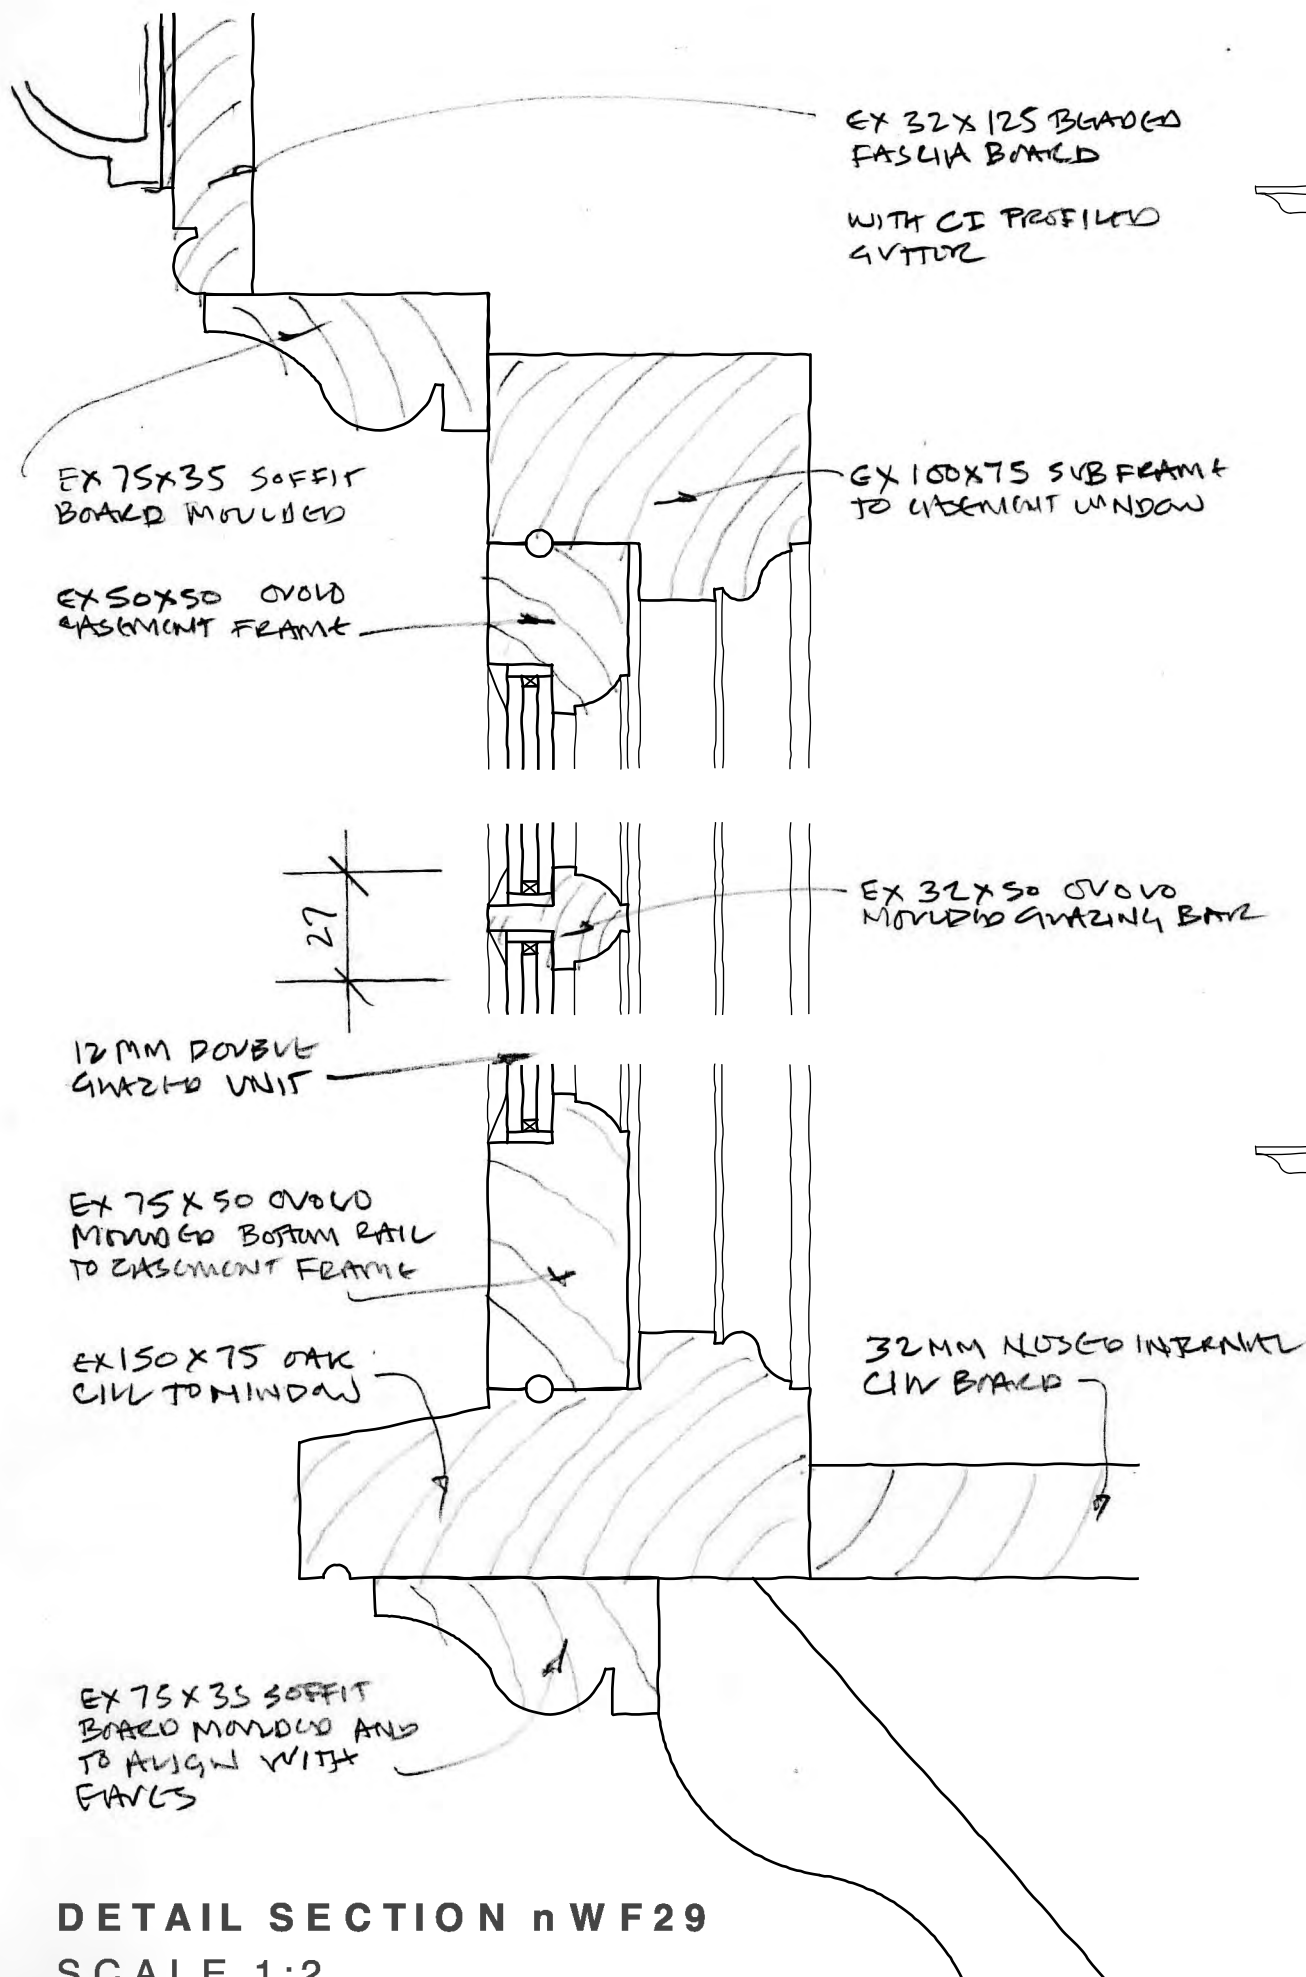


DETAIL SECTION nWF29
SCALE 1:2


Butler Hegarty Architects
Unit 3.3, Islington Studios, 159-163 Marlborough Road, London, N19 4NF
tel: 020 72638933 email: mail@butlerhegartyarchitects.co.uk

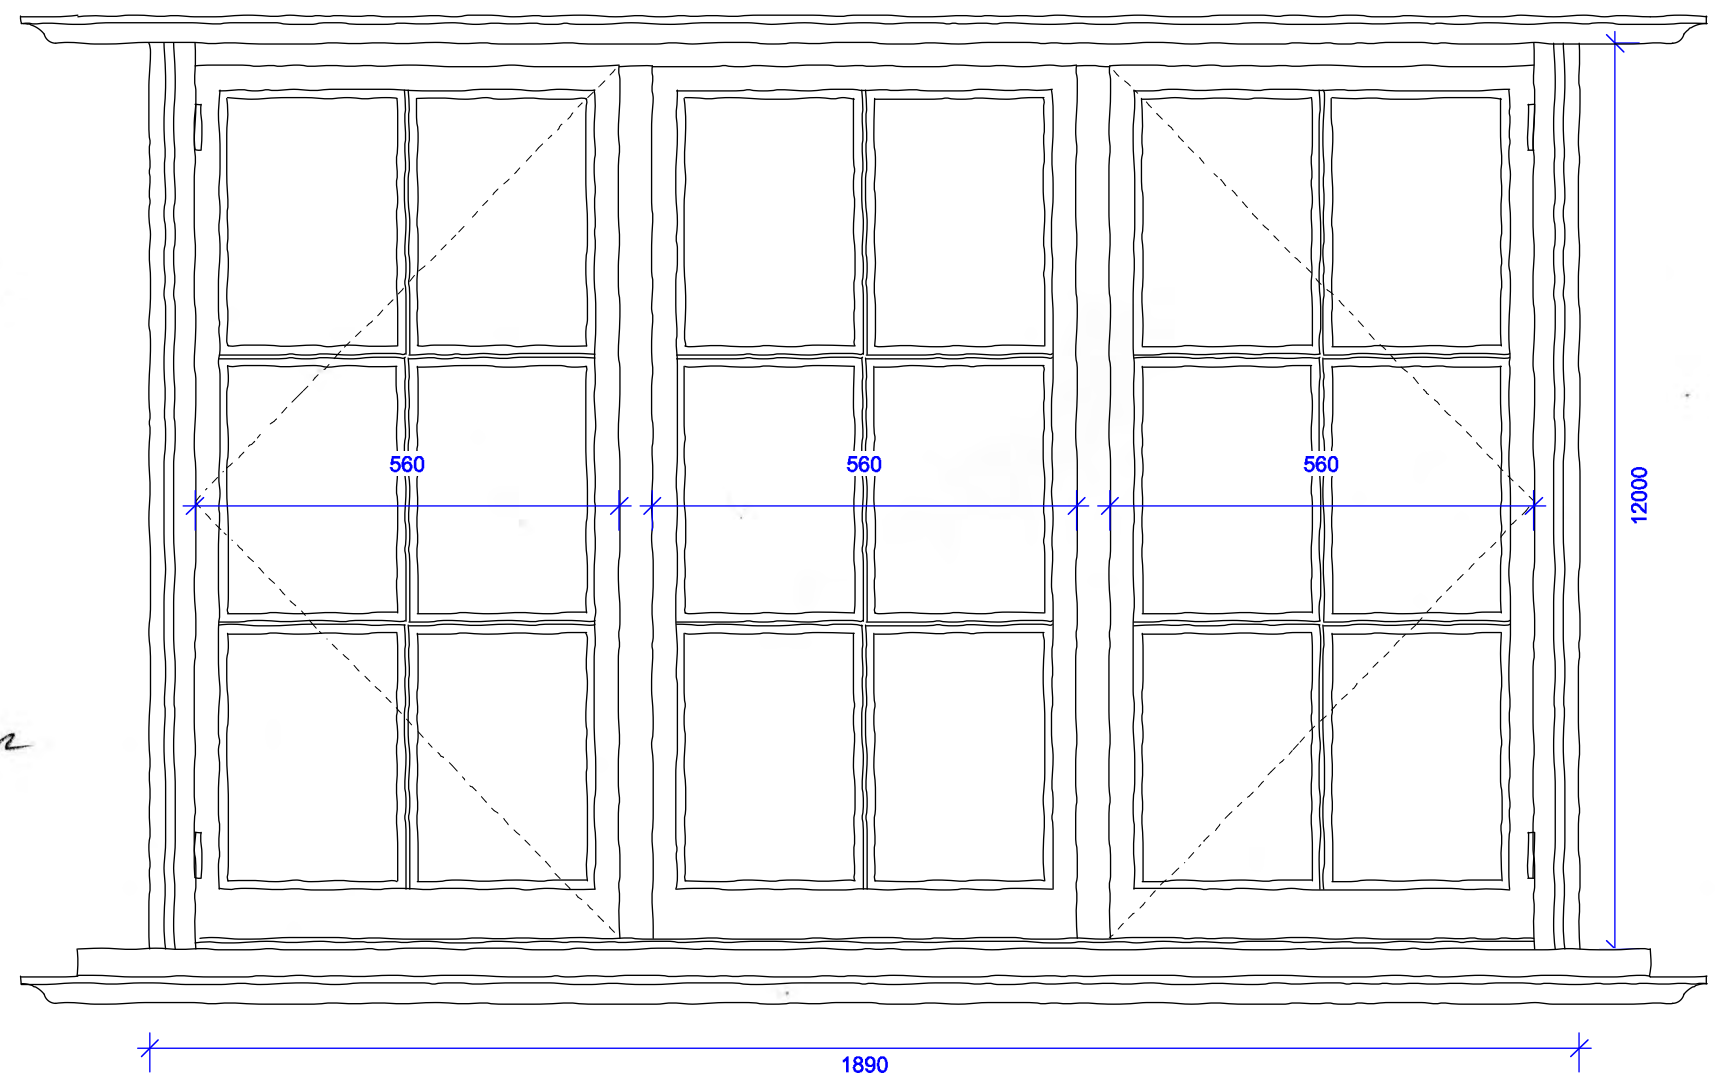

EXTERIOR ELEVATION nWF29
SCALE 1:10

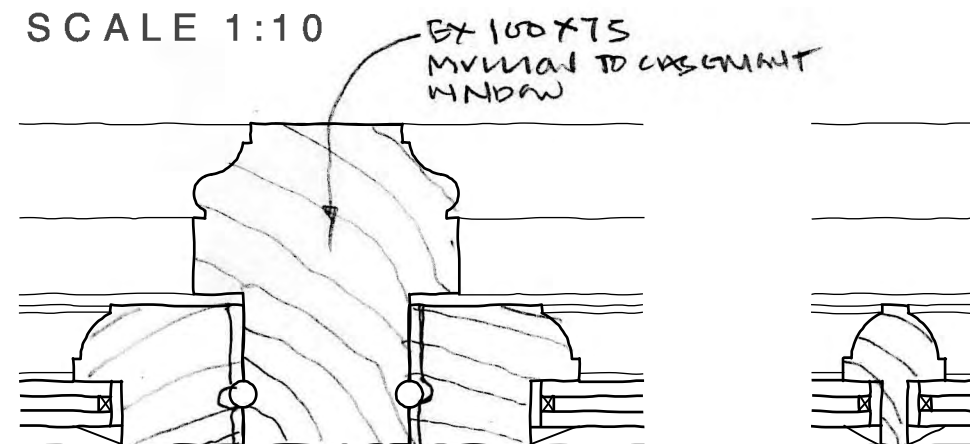


DETAIL PLAN nWF29
SCALE 1:2

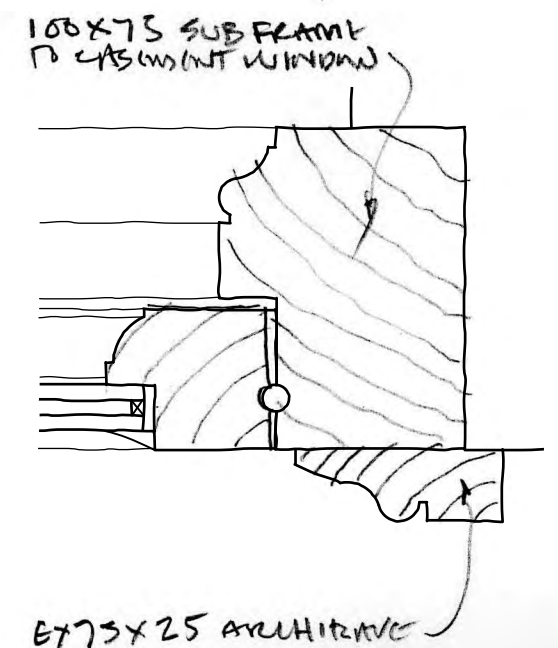

0 40mm 200mm 1:2

DO NOT SCALE check all dimensions on site

102 Frogna
Title: Window nWF29
Drawing No: 0321320/Sk101 Scale 1:2 / 1:10 @ A3

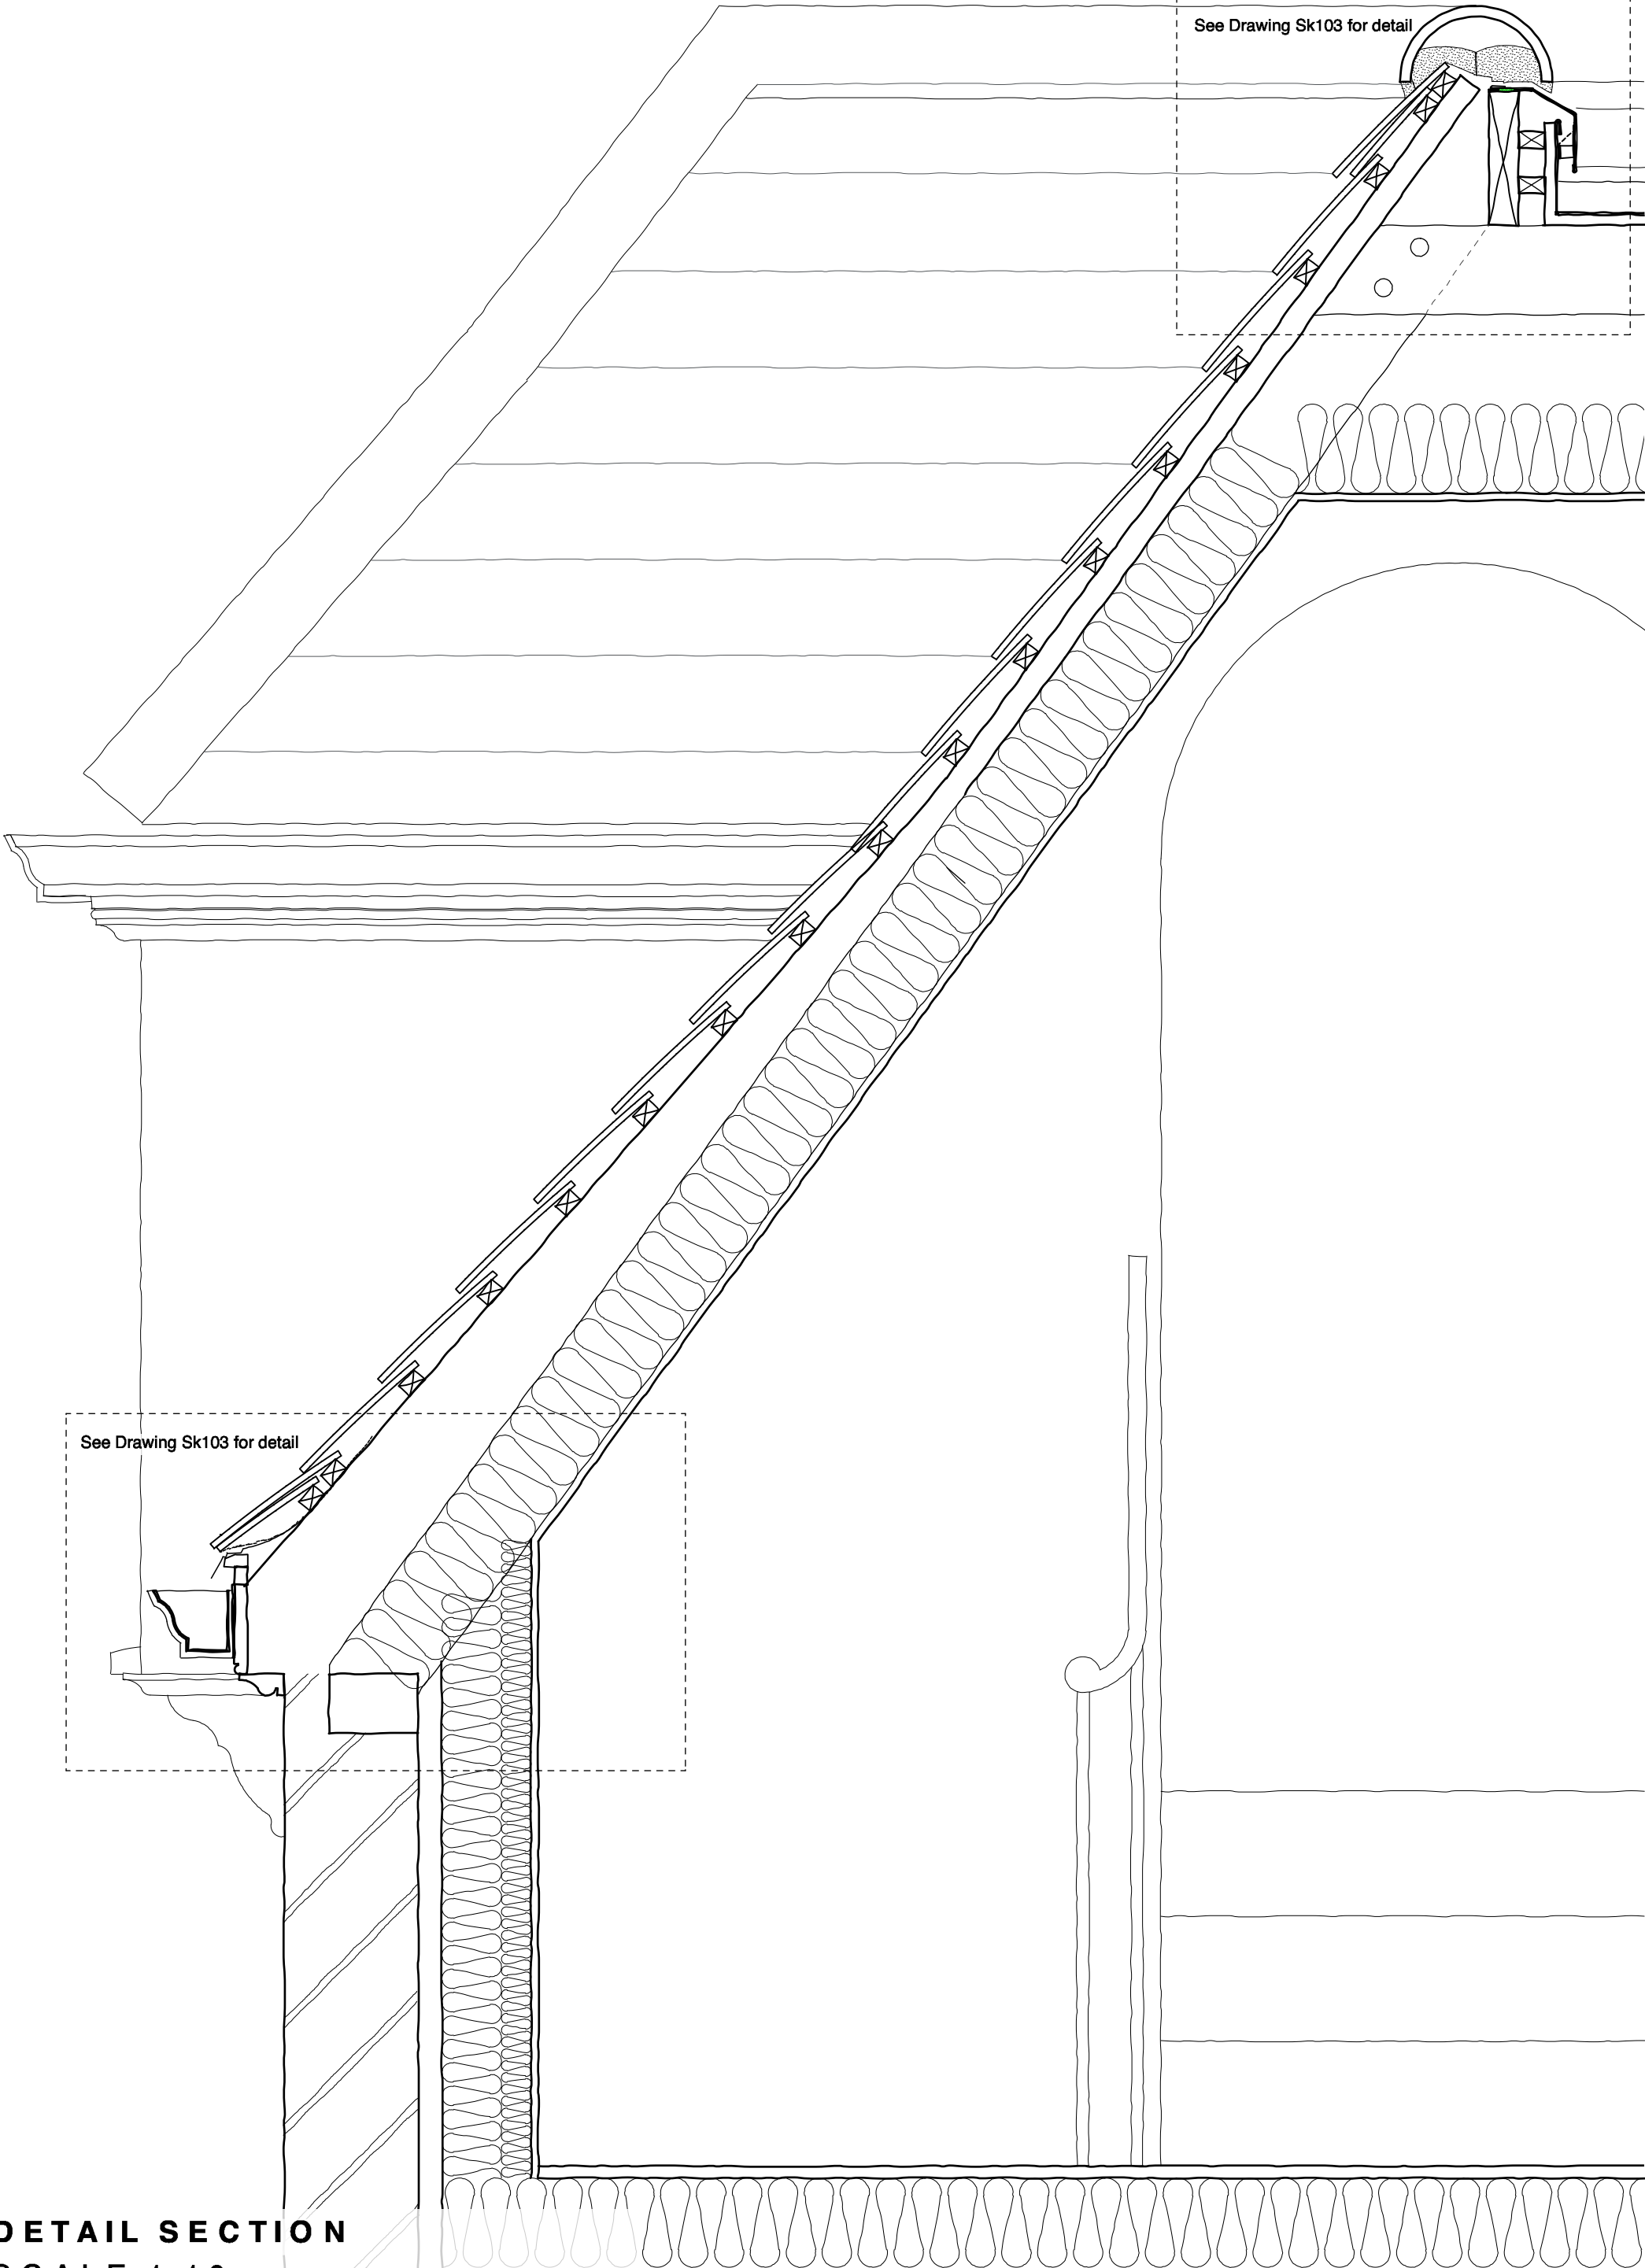


See Drawing Sk103 for detail

See Drawing Sk103 for detail

DETAIL SECTION
SCALE 1:10

Butler Hegarty Architects
Unit 3.3, Islington Studios, 159-163 Marlborough Road, London, N19 4NF
tel: 020 72638933 email: mail@butlerhegartyarchitects.co.uk

102 Frognal
Title: Proposed Roof Details
Drawing No: 0321320/Sk102 Scale 1:10 @ A3

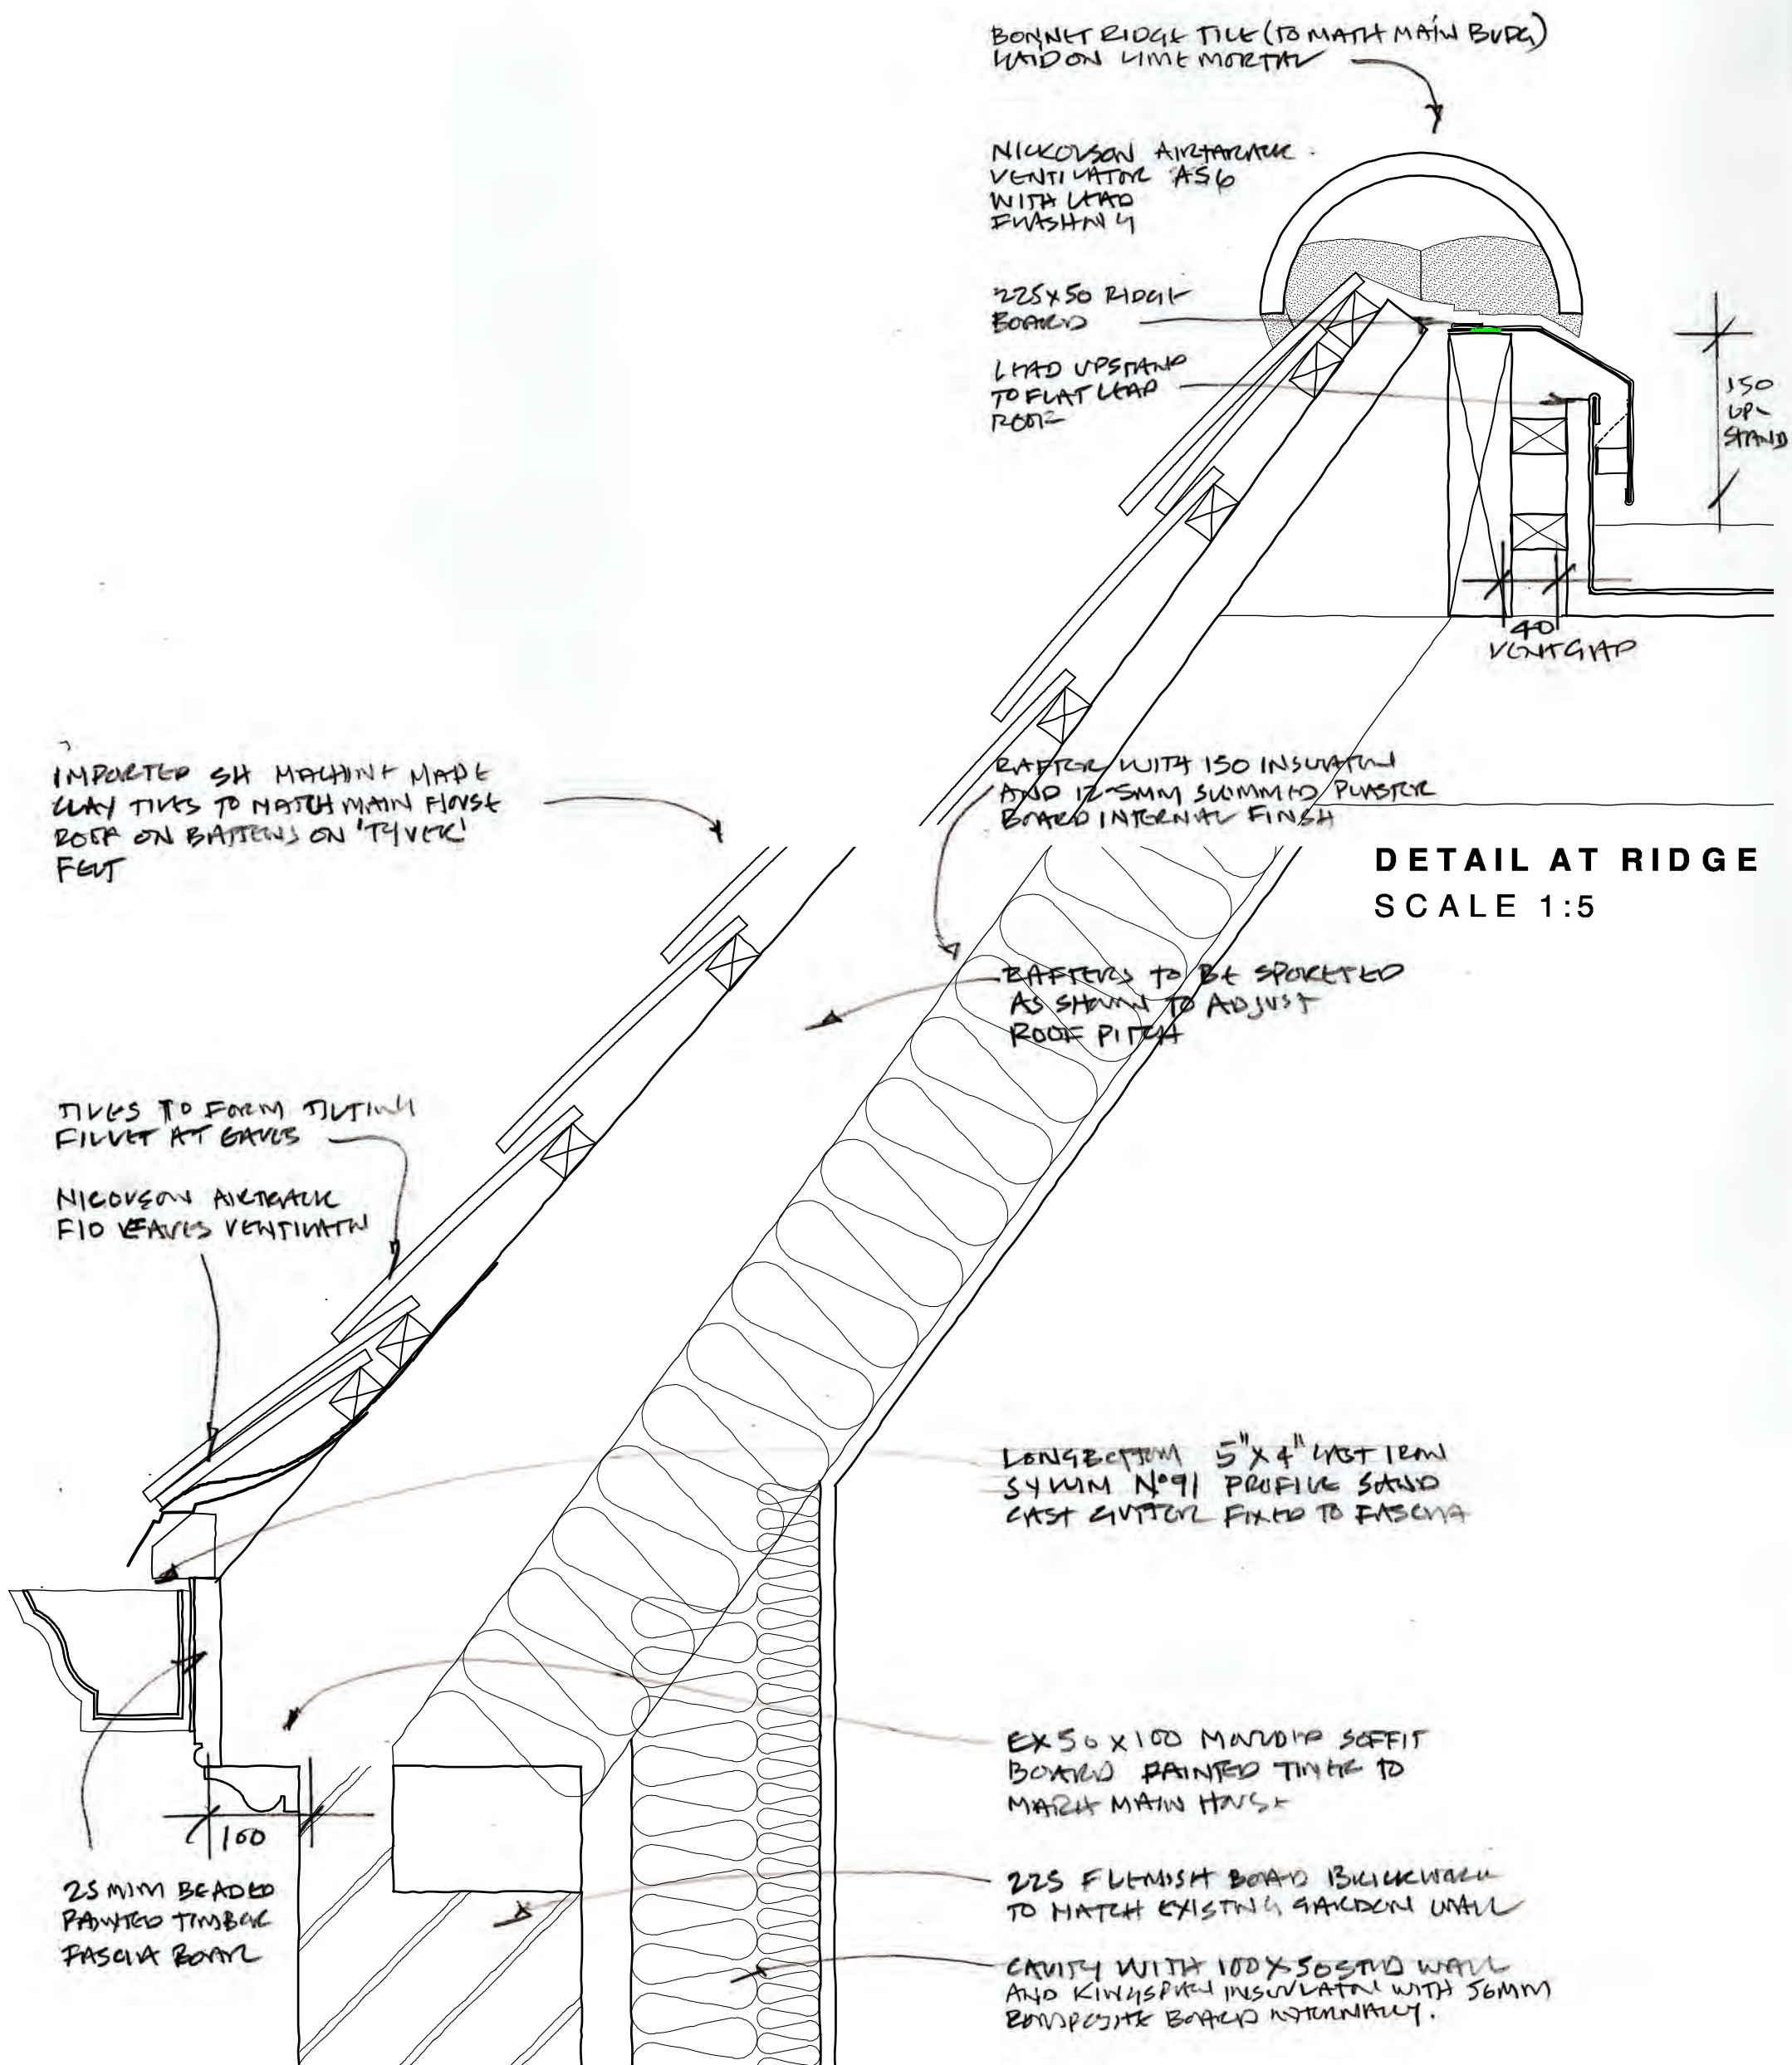

0 100mm 500mm 1:5

DO NOT SCALE check all dimensions on site

Butler Hegarty Architects
Unit 3.3, Islington Studios, 159-163 Marlborough Road, London, N19 4NF
tel: 020 72638933 email: mail@butlerhegartyarchitects.co.uk

102 Frogna
Title: Typical detail section of proposed eaves and roof
Drawing No: 0321320/Sk103 Scale 1:5 @ A3