




Side Elevation





Rear Elevation

ANTHRACITE GREY
ALUMINUM DOORS
& WINDOWS TO NEW
EXTENSION

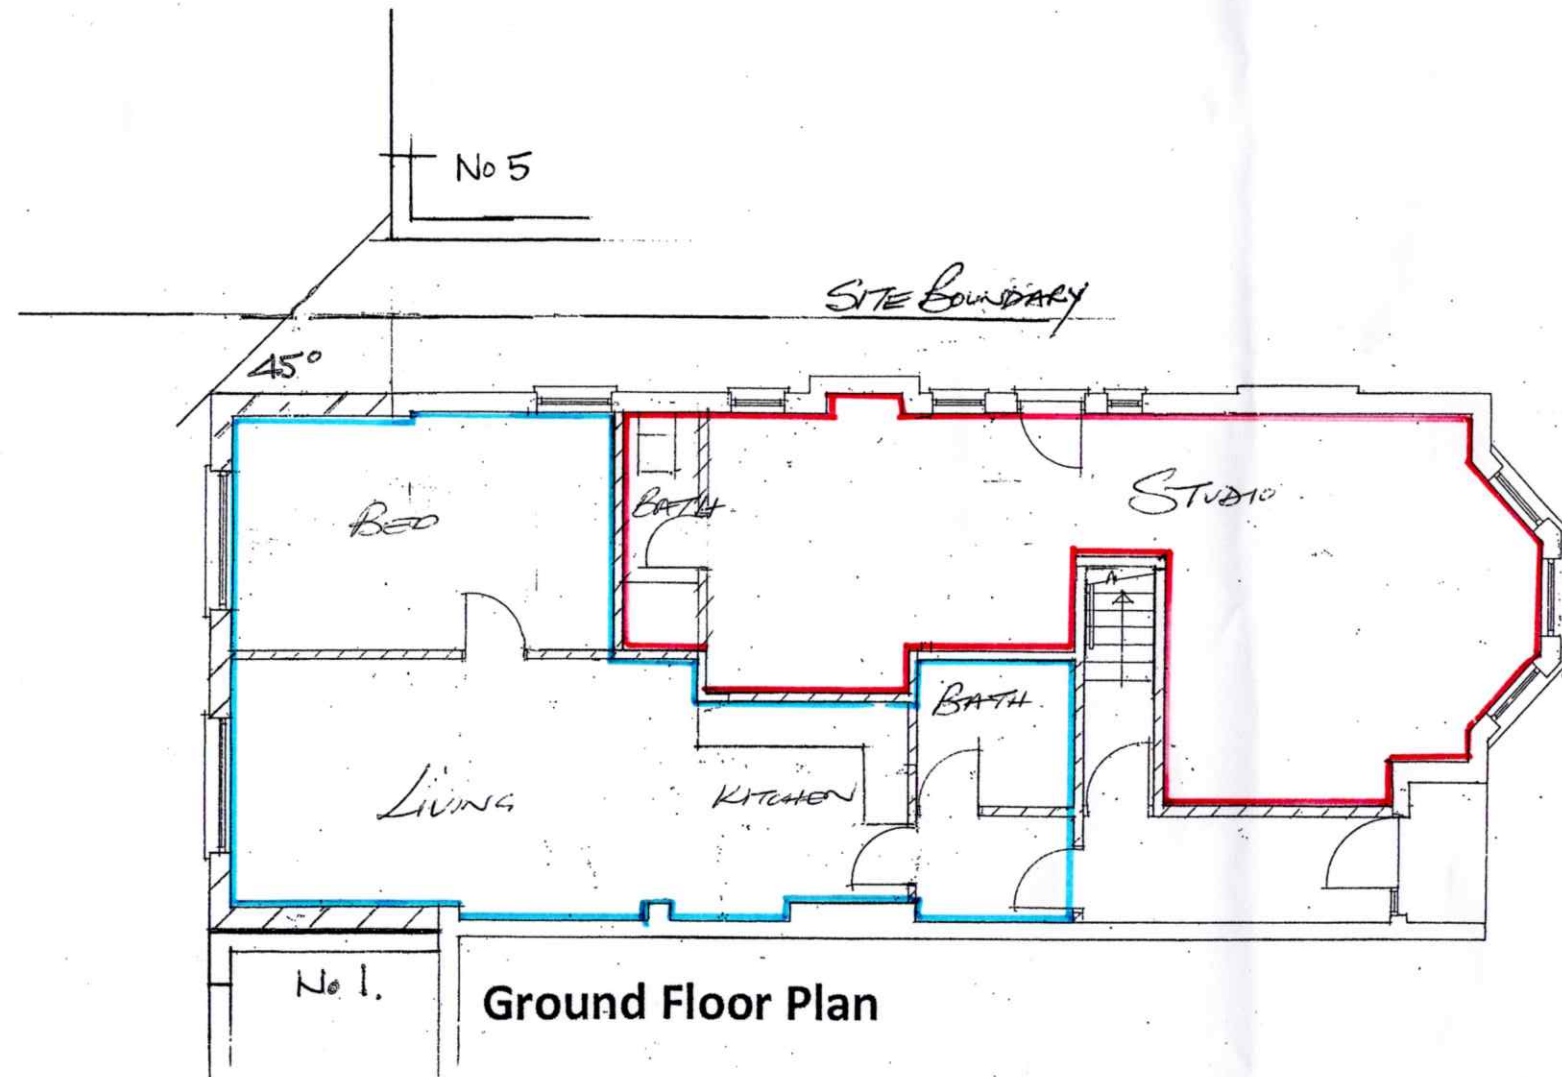

Ground Floor Plan

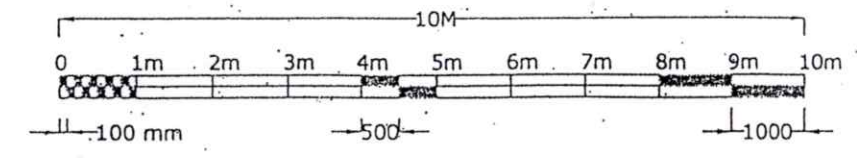

  david silverman architectural consultant 70 woodland drive, watford, herts wd17 3bz mobile: 07941 306 146	
SITE 3 Somali Road London NW2 3RN	
CLIENT	
DETAIL Proposed	
DATE	DRAWING NUMBER
SCALE 1:100	20/113/2^A
DRAWN BY	