


SITE LOCATION



Ordnance Survey 1:50000

EQUIPMENT LOCATION

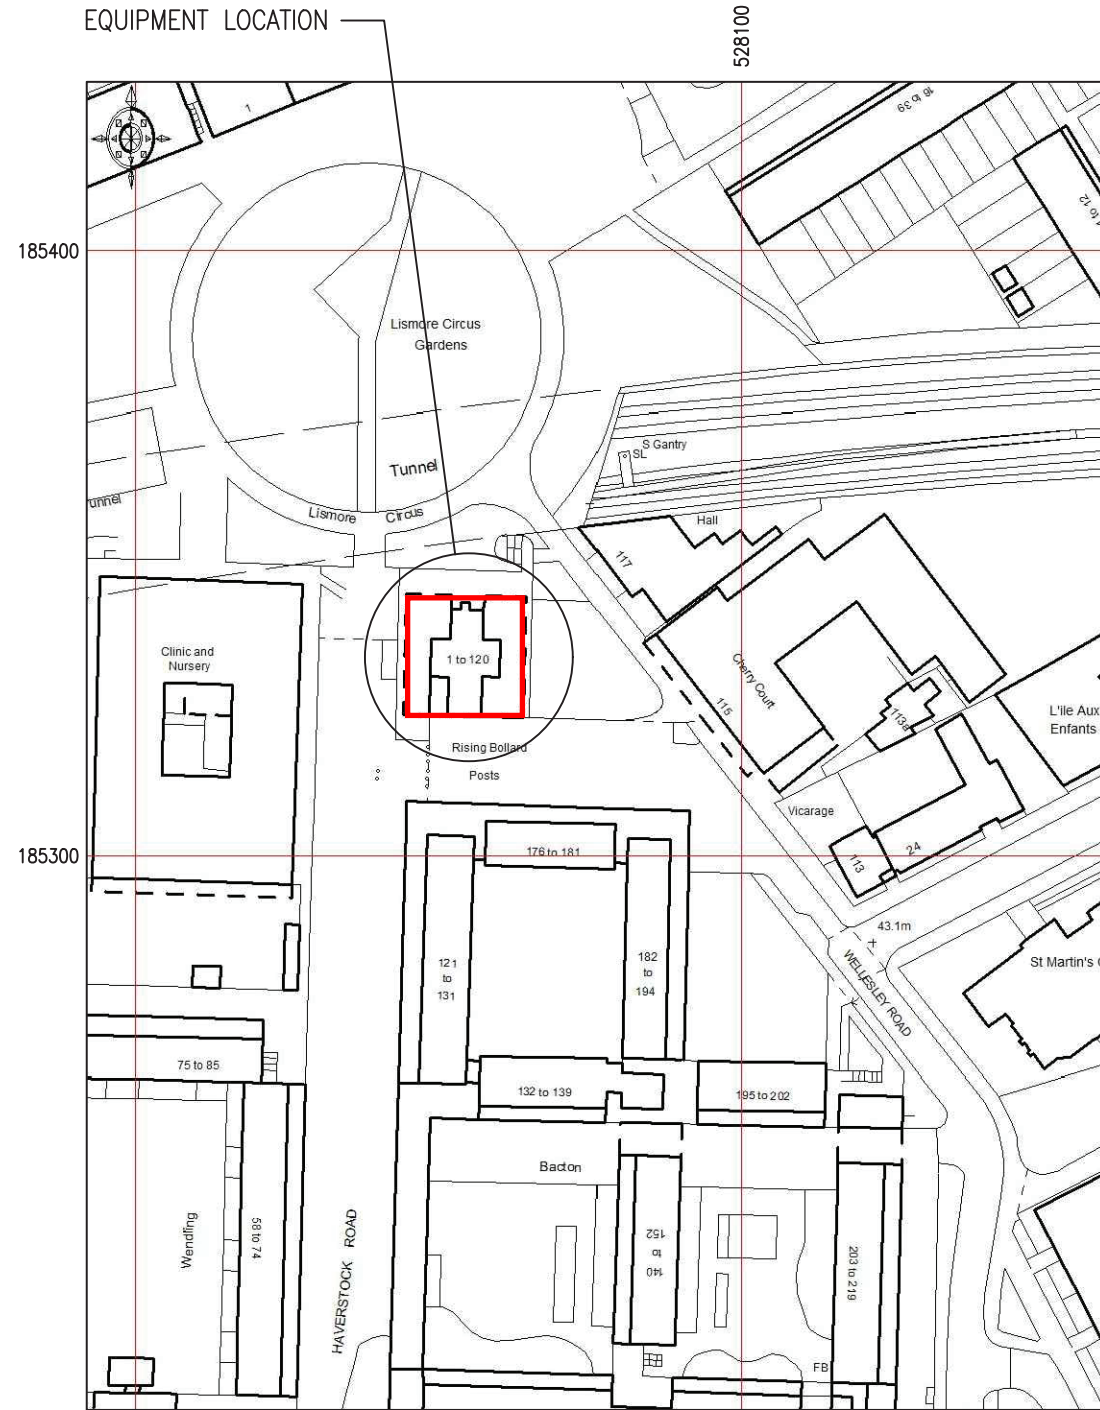

SITE LOCATION MAP
SCALE: 1:1250

SITE COORDINATES – NGR 528078, 185331
SITE ADDRESS – HAVERSTOCK ROAD,
LISMORE CIRCUS, LONDON, NW5 4PX

GENERAL NOTES

- 1) ALL DIMENSIONS IN MILLIMETRES UNLESS STATED OTHERWISE
- 2) DRAWING IN ACCORDANCE WITH THE STANDARDS REFERENCED IN BS8888: 2000



8 GIFFORD STREET
LONDON W1S 2LQ
UNITED KINGDOM

© This drawing is the property of SSL and may not be reproduced or disclosed to a third party in any form without written permission

Site Name: BACTON TOWER

Site Ref: BCT

Scale: AS SHOWN

Date: Drn:

Site Address:
BACTON TOWER
HAVERSTOCK ROAD
LISMORE CIRCUS
LONDON, NW5 4PX

Drawing Title:
SITE LOCATION MAPS


Drawing No.
A3_BCT_100

App.
MW



EXISTING DISTRIBUTION BOARD FIXED TO WALL

EXISTING DISTRIBUTION BOARD FIXED TO WALL

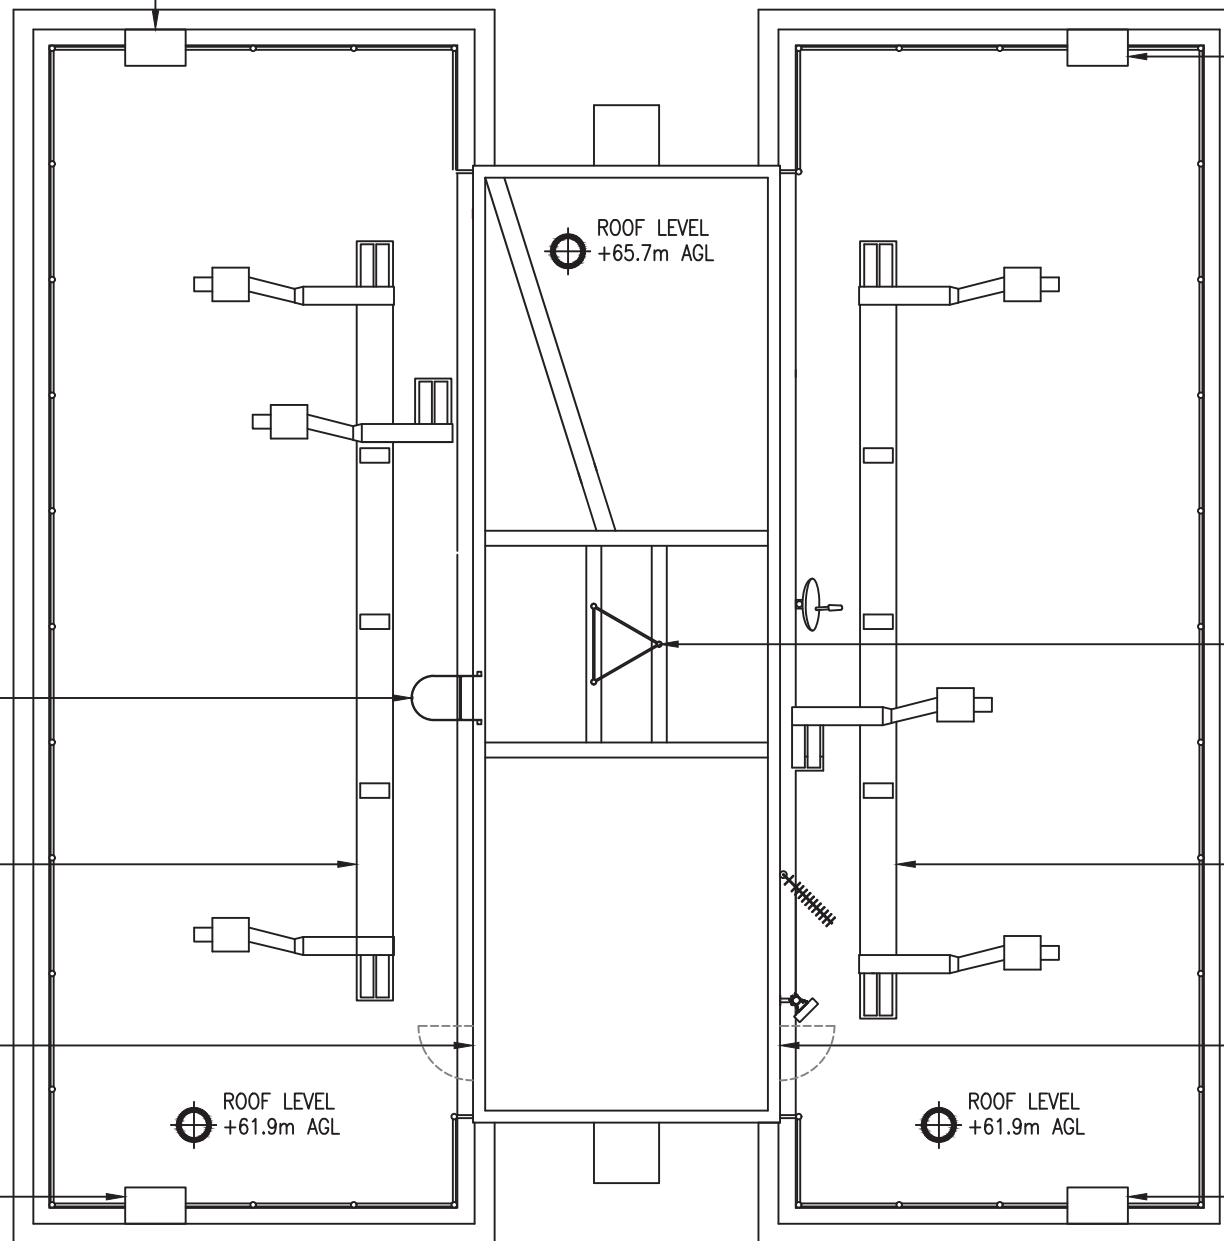

EXISTING HOOPED ACCESS LADDER

EXISTING TEF STUB TOWER

EXISTING PLANT

EXISTING PLANT

EXISTING ROOF ACCESS DOOR

EXISTING ROOF ACCESS DOOR

EXISTING DISTRIBUTION BOARD FIXED TO WALL

EXISTING DISTRIBUTION BOARD FIXED TO WALL

EXISTING SITE PLAN
SCALE: 1:125

- GENERAL NOTES
- 1) ALL DIMENSIONS IN MILLIMETRES UNLESS STATED OTHERWISE
 - 2) DRAWING IN ACCORDANCE WITH THE STANDARDS REFERENCED IN BS8888: 2000
 - 3) THIS DRAWING TO BE READ IN CONJUNCTION WITH Drg. No's 300, 400, 500, 600 & 700.

scientel
SOLUTIONS, LLC

8 CLIFFORD STREET
LONDON W1S 2LQ
UNITED KINGDOM

© This drawing is the property of SSL and may not be reproduced or disclosed to a third party in any form without written permission

Site Name: BACTON TOWER

Site Ref: BCT

Scale: AS SHOWN

Date: Drn:

Site Address:
BACTON TOWER
HAVERSTOCK ROAD
LISMORE CIRCUS
LONDON, NW5 4PX

Drawing Title:
EXISTING SITE PLAN


Drawing No. A3_BCT_200	App. MW
---------------------------	------------



- GENERAL NOTES**
- 1) ALL DIMENSIONS IN MILLIMETRES UNLESS STATED OTHERWISE
 - 2) DRAWING IN ACCORDANCE WITH THE STANDARDS REFERENCED IN BS8888: 2000
 - 3) THIS DRAWING TO BE READ IN CONJUNCTION WITH Drg. No's 300, 400, 500, 600 & 700.

scientel
SOLUTIONS, LLC

8 CLIFFORD STREET
LONDON W1S 2LQ
UNITED KINGDOM

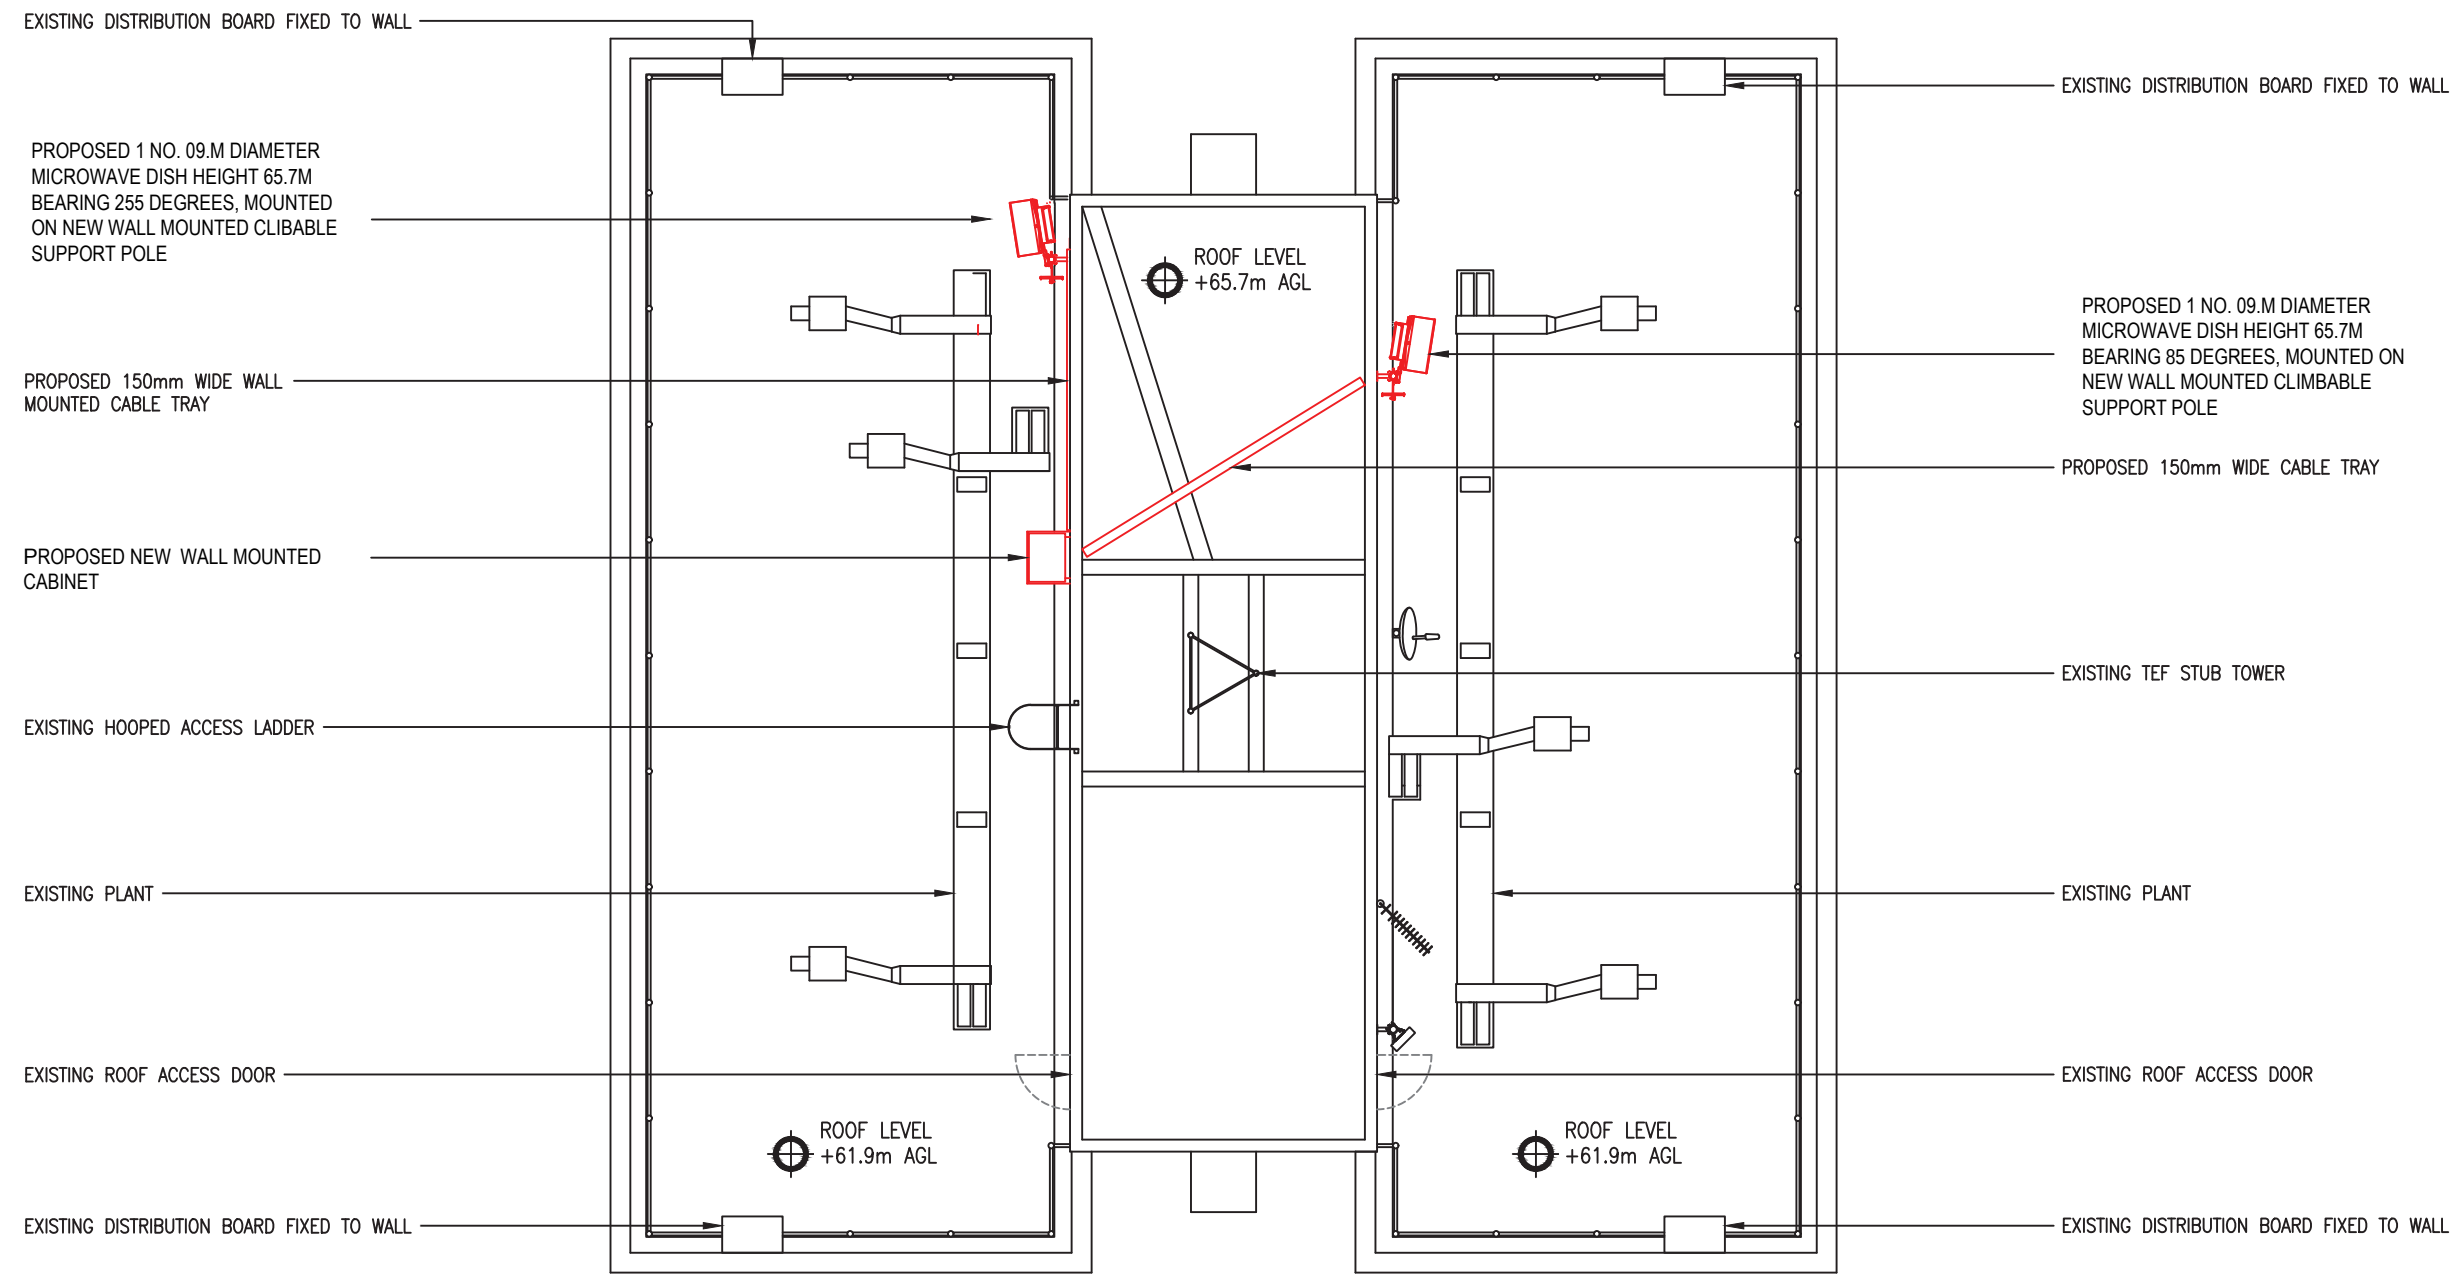

PROPOSED SITE PLAN
SCALE: 1:125

© This drawing is the property of SSL and may not be reproduced or disclosed to a third party in any form without written permission

Site Name: BACTON TOWER

Site Ref: BCT

Scale: AS SHOWN


Date: Drn:

Site Address:
BACTON TOWER
HAVERSTOCK ROAD
LISMORE CIRCUS
LONDON, NW5 4PX


Drawing Title:
PROPOSED SITE PLAN

Drawing No. A3_BCT_201	App. MW
---------------------------	------------

EXISTING OTHER OPERATOR'S
STUB MAST AND ANTENNAS

 

ROOF LEVEL 61.9

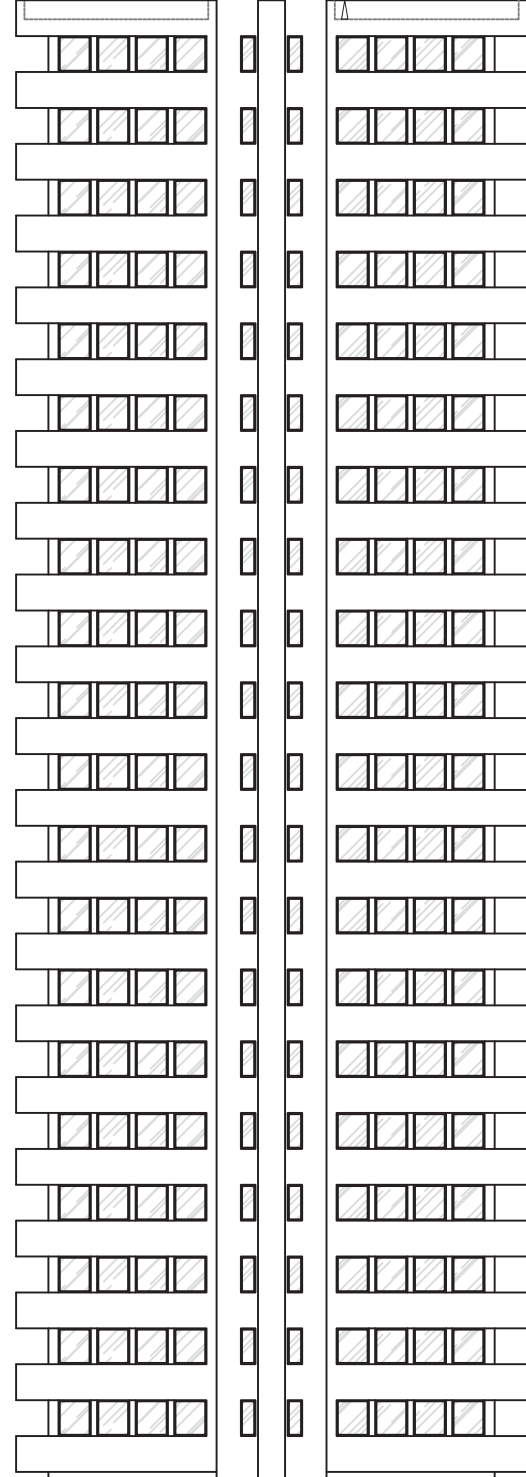

GROUND LEVEL



EXISTING NORTH ELEVATION
SCALE: 1:300

GENERAL NOTES

- 1) ALL DIMENSIONS IN MILLIMETRES UNLESS STATED OTHERWISE
- 2) DRAWING IN ACCORDANCE WITH THE STANDARDS REFERENCED IN BS8888: 2000
- 3) THIS DRAWING TO BE READ IN CONJUNCTION WITH Drg. No's 200, 400, 500, 600 & 700.



8 CLIFFORD STREET
LONDON W15 2LQ
UNITED KINGDOM

© This drawing is the property of SSL and may not be reproduced or disclosed to a third party in any form without written permission

Site Name: BACTON TOWER

Site Ref: BCT

Scale: AS SHOWN

Date: Drn:

Site Address:
BACTON TOWER
HAVERSTOCK ROAD
LISMORE CIRCUS
LONDON, NW5 4PX


Drawing Title:
EXISTING ELEVATION

Drawing No.
A3_BCT_300

App.
MW

PROPOSED 1 NO. 09.M DIAMETER MICROWAVE
DISH HEIGHT 65.7M BEARING 85 DEGREES,
MOUNTED ON NEW WALL MOUNTED CLIMBABLE
SUPPORT POLE

PROPOSED 1 NO. 09.M DIAMETER MICROWAVE
DISH HEIGHT 65.7M BEARING 255 DEGREES,
MOUNTED ON NEW WALL MOUNTED CLIBABLE
SUPPORT POLE

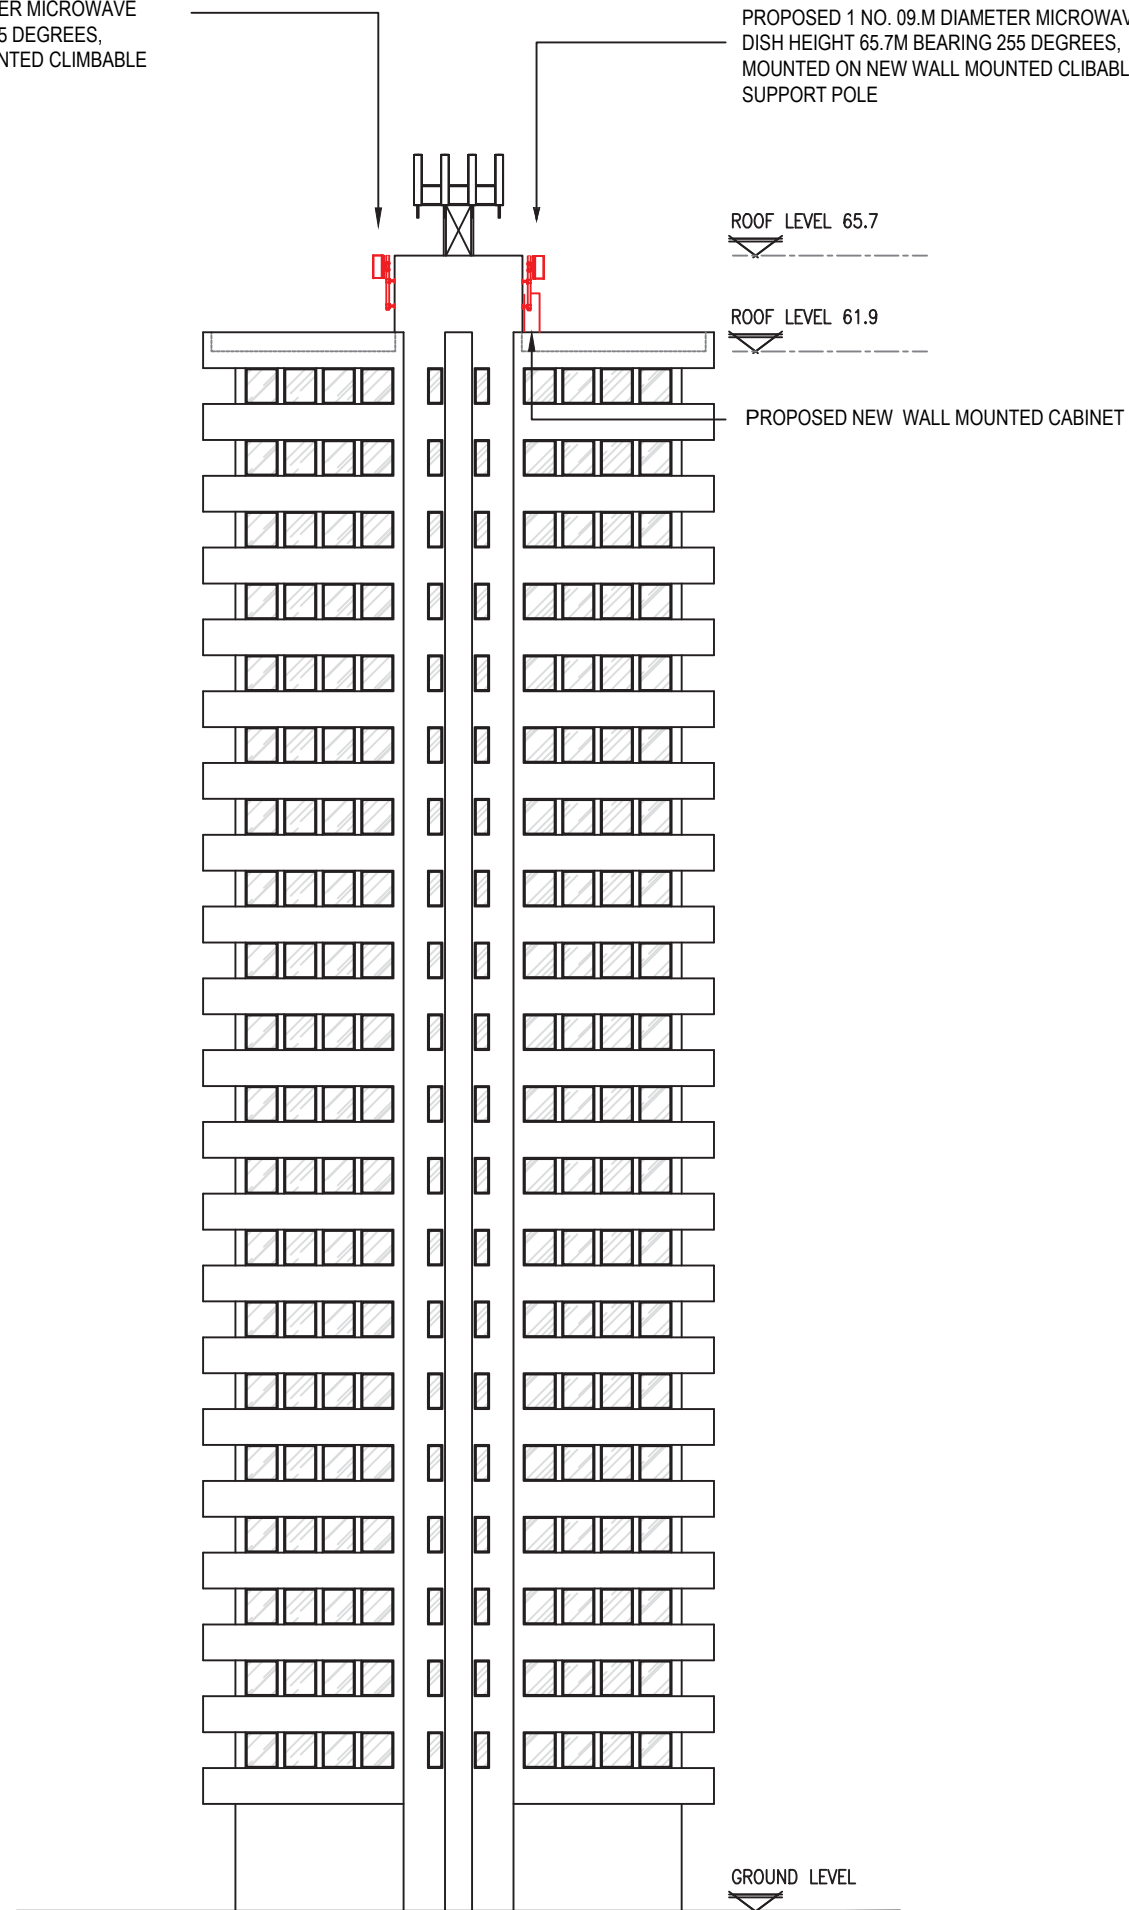

PROPOSED NORTH ELEVATION
SCALE: 1:300

GENERAL NOTES

- 1) ALL DIMENSIONS IN MILLIMETRES UNLESS STATED OTHERWISE
- 2) DRAWING IN ACCORDANCE WITH THE STANDARDS REFERENCED IN BS8888: 2000
- 3) THIS DRAWING TO BE READ IN CONJUNCTION WITH Drg. No's 200, 400, 500, 600 & 700.

scientel
SOLUTIONS, LLC
8 CLIFFORD STREET
LONDON W1S 2LQ
UNITED KINGDOM

© This drawing is the property of SSL and may not be reproduced or disclosed to a third party in any form without written permission

Site Name: BACTON TOWER

Site Ref: BCT

Scale: AS SHOWN

Date: Drn:

Site Address:
BACTON TOWER
HAVERSTOCK ROAD
LISMORE CIRCUS
LONDON, NW5 4PX


Drawing Title:
PROPOSED ELEVATION

A3_BCT_301



App.
MW

PROPOSED SUPPORT STRUCTURE SCHEDULE

EXISTING/ PROPOSED	MANUFACTURER	TYPE	SIZE	COLOUR	STATUS	COMMENTS
PROPOSED	BESPOKE	WALL MOUNTED POLE	Ø88.9	GALVANISED	NEW	2No. CLIMBABLE POLES REQUIRED
PROPOSED	BESPOKE	GALLOWS BRACKET	-	GALVANISED	NEW	TO SUPPORT CABINET

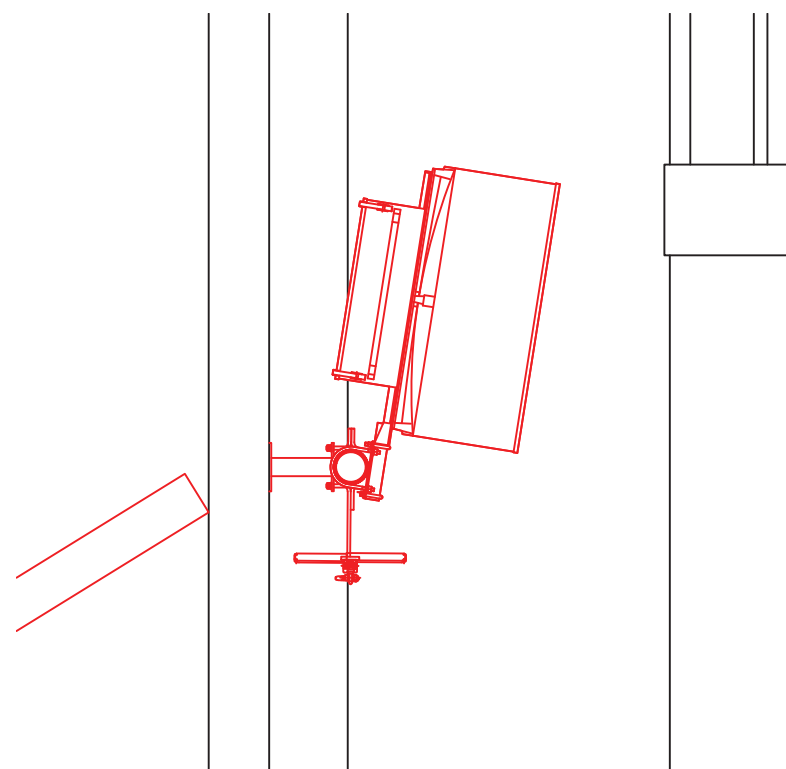

PROPOSED 1 NO. 0.9M DISH PLAN
@ 65.7M AGL. SCALE 1:25

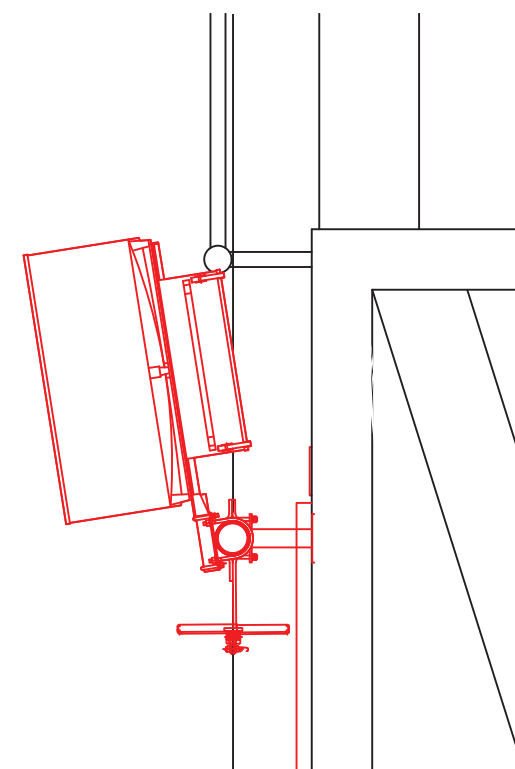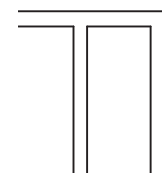

PROPOSED 1 NO. 0.9M DISH PLAN
@ 65.7M AGL. SCALE 1:25

- GENERAL NOTES
- 1) ALL DIMENSIONS IN MILLIMETRES UNLESS STATED OTHERWISE
 - 2) DRAWING IN ACCORDANCE WITH THE STANDARDS REFERENCED IN BS8888: 2000
 - 3) THIS DRAWING TO BE READ IN CONJUNCTION WITH Drg. No's 200, 300, 600 & 700.



8 CLIFFORD STREET
LONDON W1S 2LQ
UNITED KINGDOM

© This drawing is the property of SSL and may not be reproduced or disclosed to a third party in any form without written permission

Site Name: BACTON TOWER

Site Ref: BCT

Scale: AS SHOWN

Date: Drn

Site Address:
BACTON TOWER
HAVERSTOCK ROAD
LISMORE CIRCUS
LONDON, NW5 4PX

Drawing Title:
DISHES & EQUIPMENT
SCHEDULES

Drawing No.
A3_BCT_400

App.
MW