





EXISTING FRONT ELEVATION

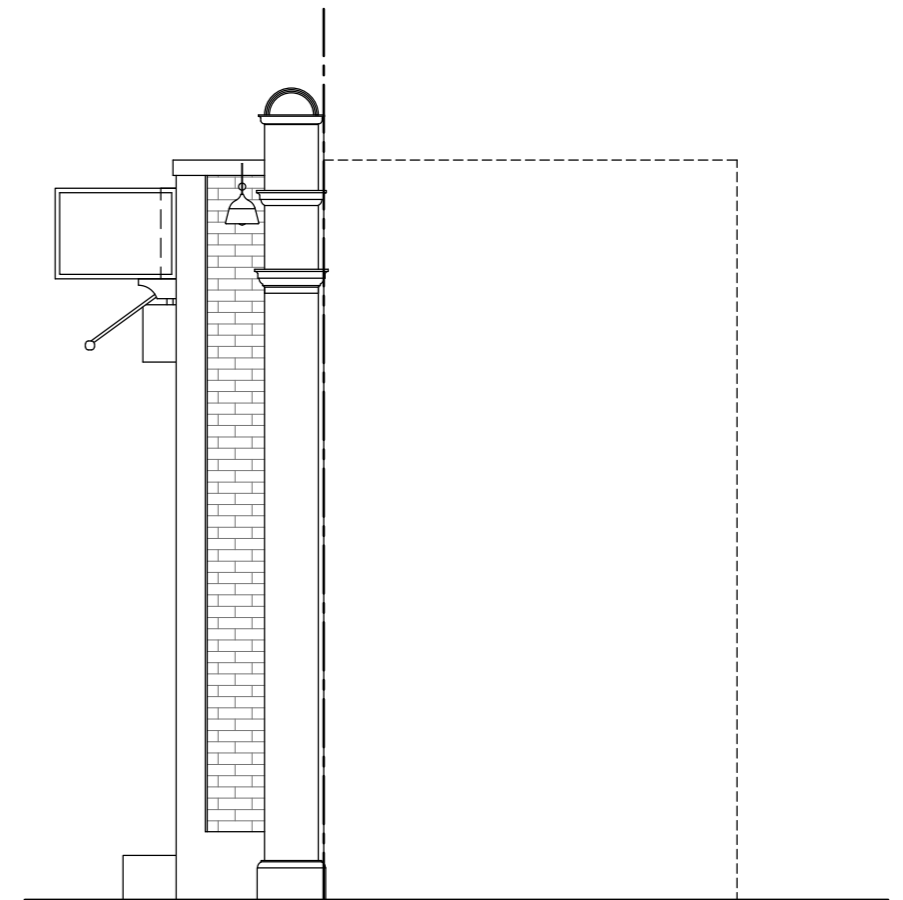

EXISTING SIDE ELEVATION

 

Rev	Amendment	Date	Initial
Rev 001	Amendment		



GC Planning Partnership Limited  
 Bedford I-Lab Priory Business Park  
 Stannard Way  
 Bedford MK44 3RZ  
 01234 834783  
 admin (01234 834784)  
 mobile 07988017934  
 email:enquires@gcplanning.co.uk

PROJECT:		
87 AGINCOURT ROAD London NW3 2NT		
TITLE: Existing Front & Side Elevation		
SCALE: 1:50 @A3		
DRAWN:	CHECKED:	DATE JULY 2020
DRAWING No: 250AR 004		