



**Front Elevation**

Scale 1:20

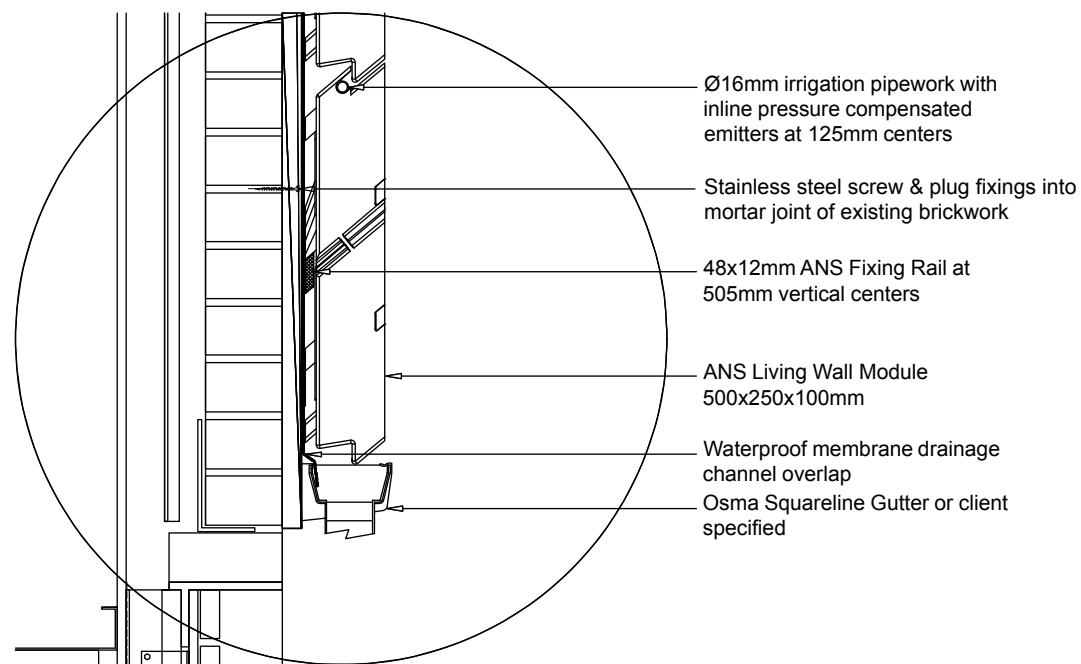

**Bottom Section**

Scale 1:10

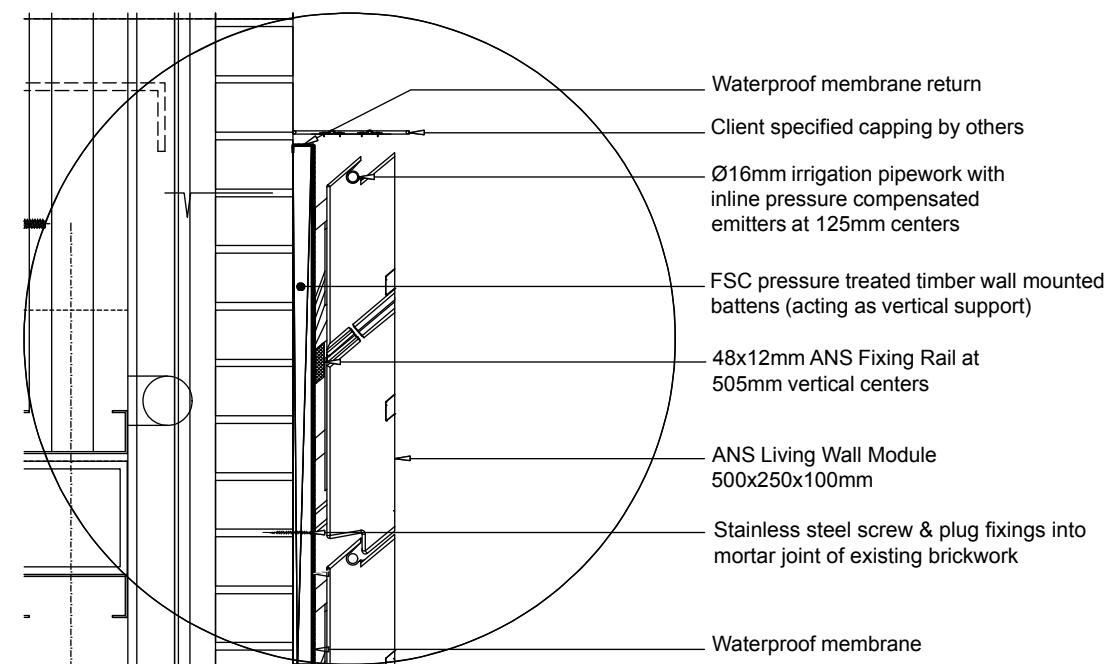

**Top Section**

Scale 1:10

- NOTES
1. Any dimensions scaled from this drawing are taken at the readers own risk.
  2. All dimensions are in mm unless stated otherwise.
  3. Weight loading of 72kg/m<sup>2</sup>

**Company Name**  
 ANS Group Global Ltd  
 Aldingbourne Nurseries,  
 Church Road,  
 Aldingbourne,  
 Chichester, PO20 3TU,  
 United Kingdom  
 +44 (0)1243 545818  
 enquiries@ans.global.com  
 ansgroupglobal.com

**Client**  
 EenEnVertig Limited

**Project**  
 41 Bedford Square, London  
 WC1B 3HX

**Drawing Number**  
 223\_smok\_2007-03\_SK001lh

**Drawing Date**  
 03.07.20

**Revision**  
 B

**Scale**  
 As Stated@A3

Sample Fixing  
 Instructions Sheet  
 Solid Walls (Brick, Block,  
 Concrete, Etc)