



EXISTING CROSS SECTION B-B
SCALE 1:100

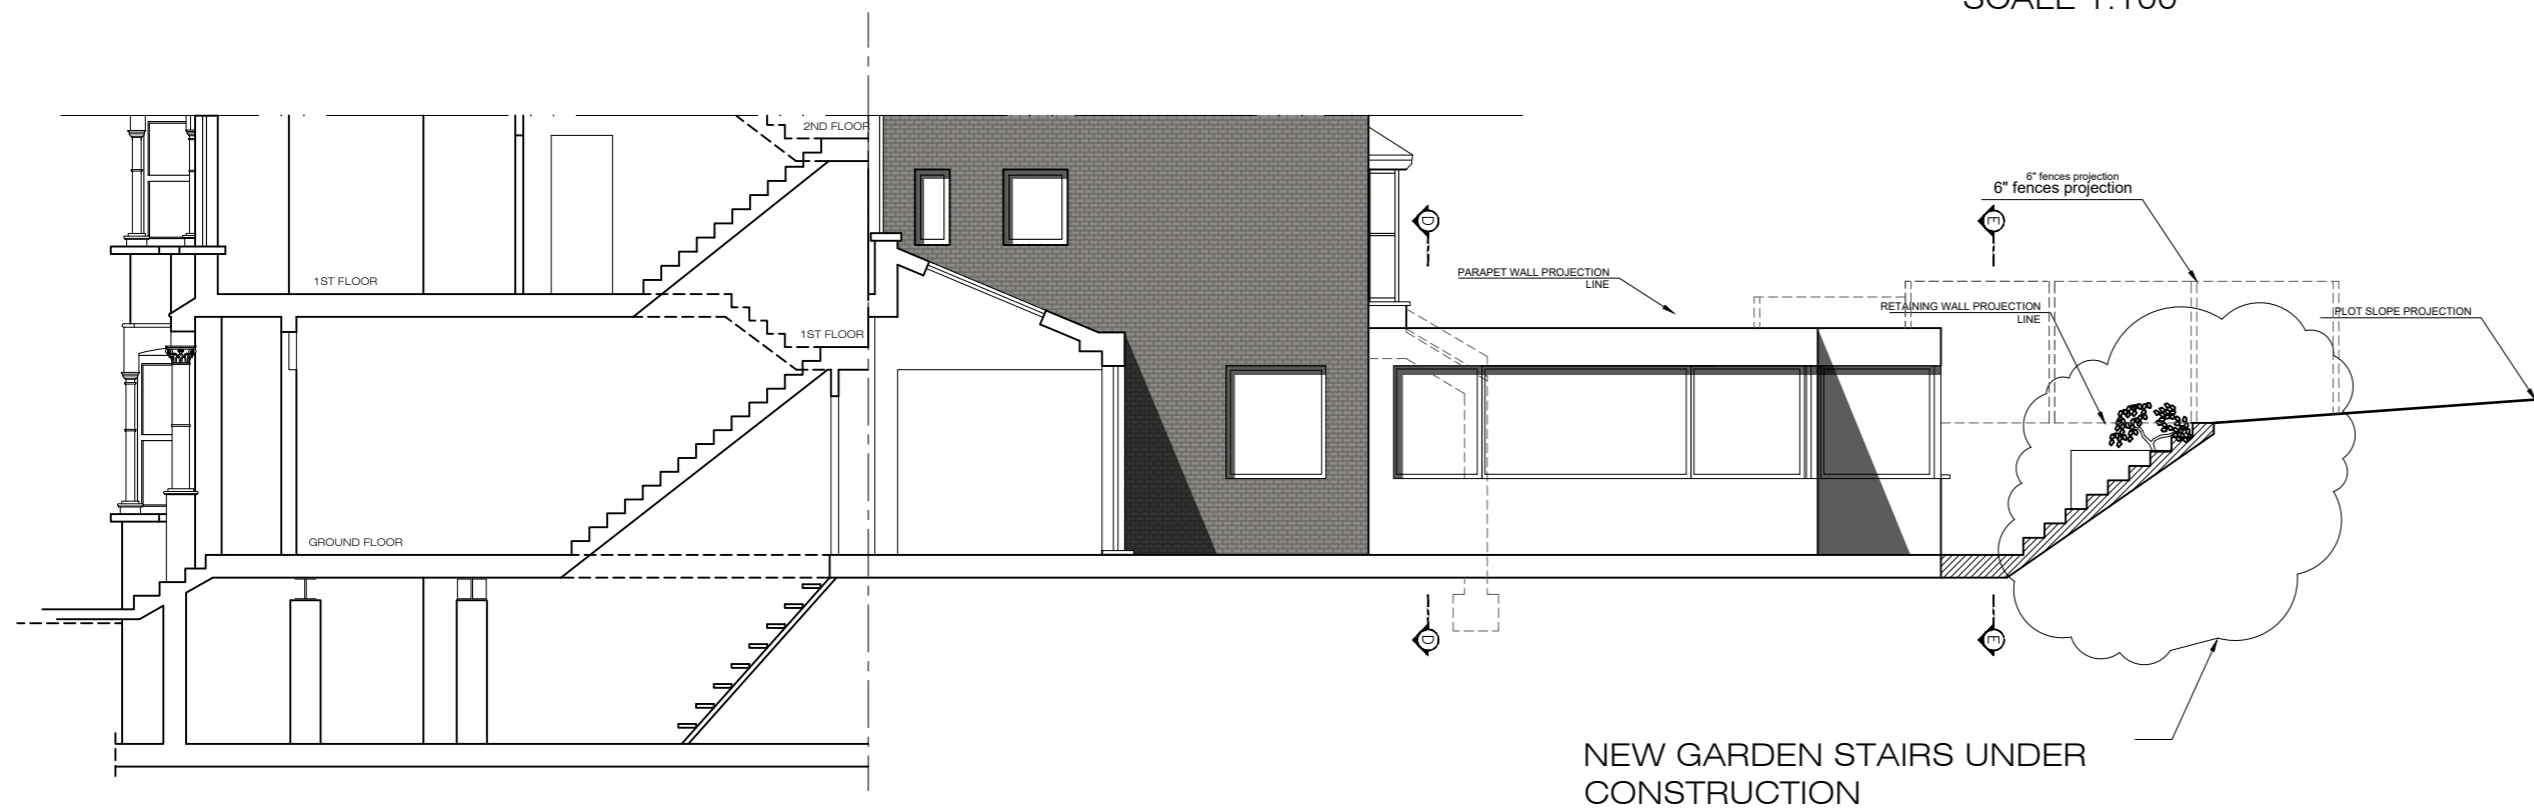


NEW GARDEN STAIRS UNDER CONSTRUCTION


EXISTING ROOF LAYOUT
SCALE 1:100

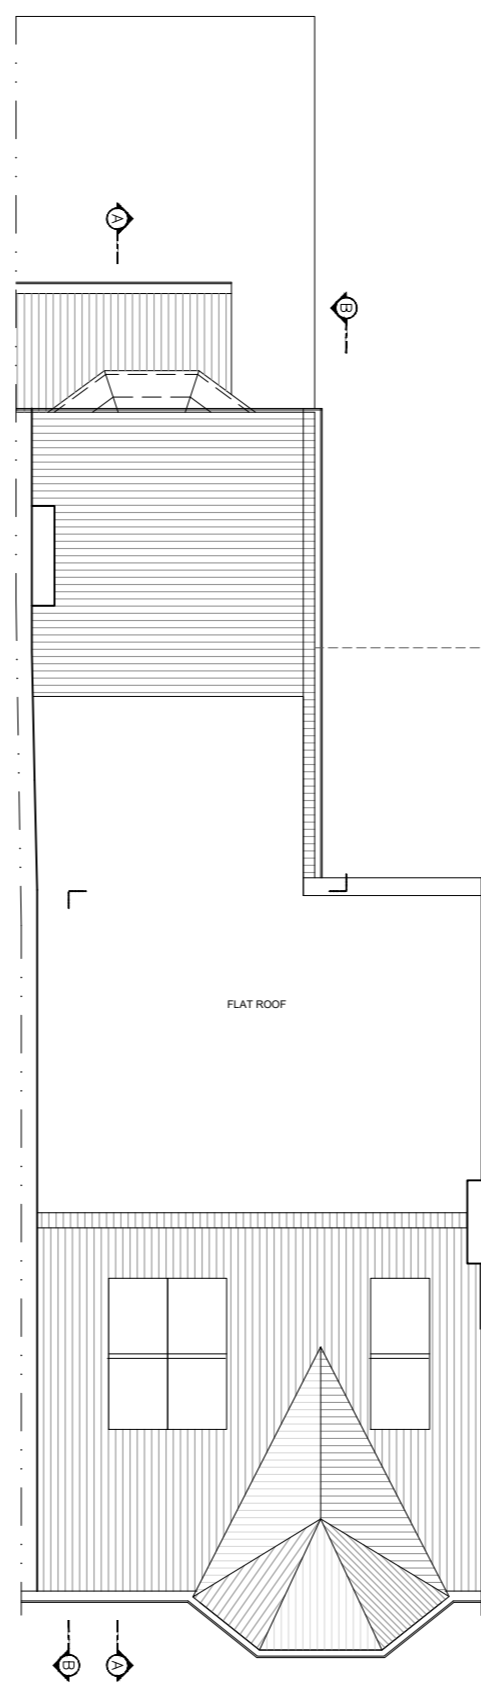

EXISTING GROUND FLOOR
SCALE 1:100

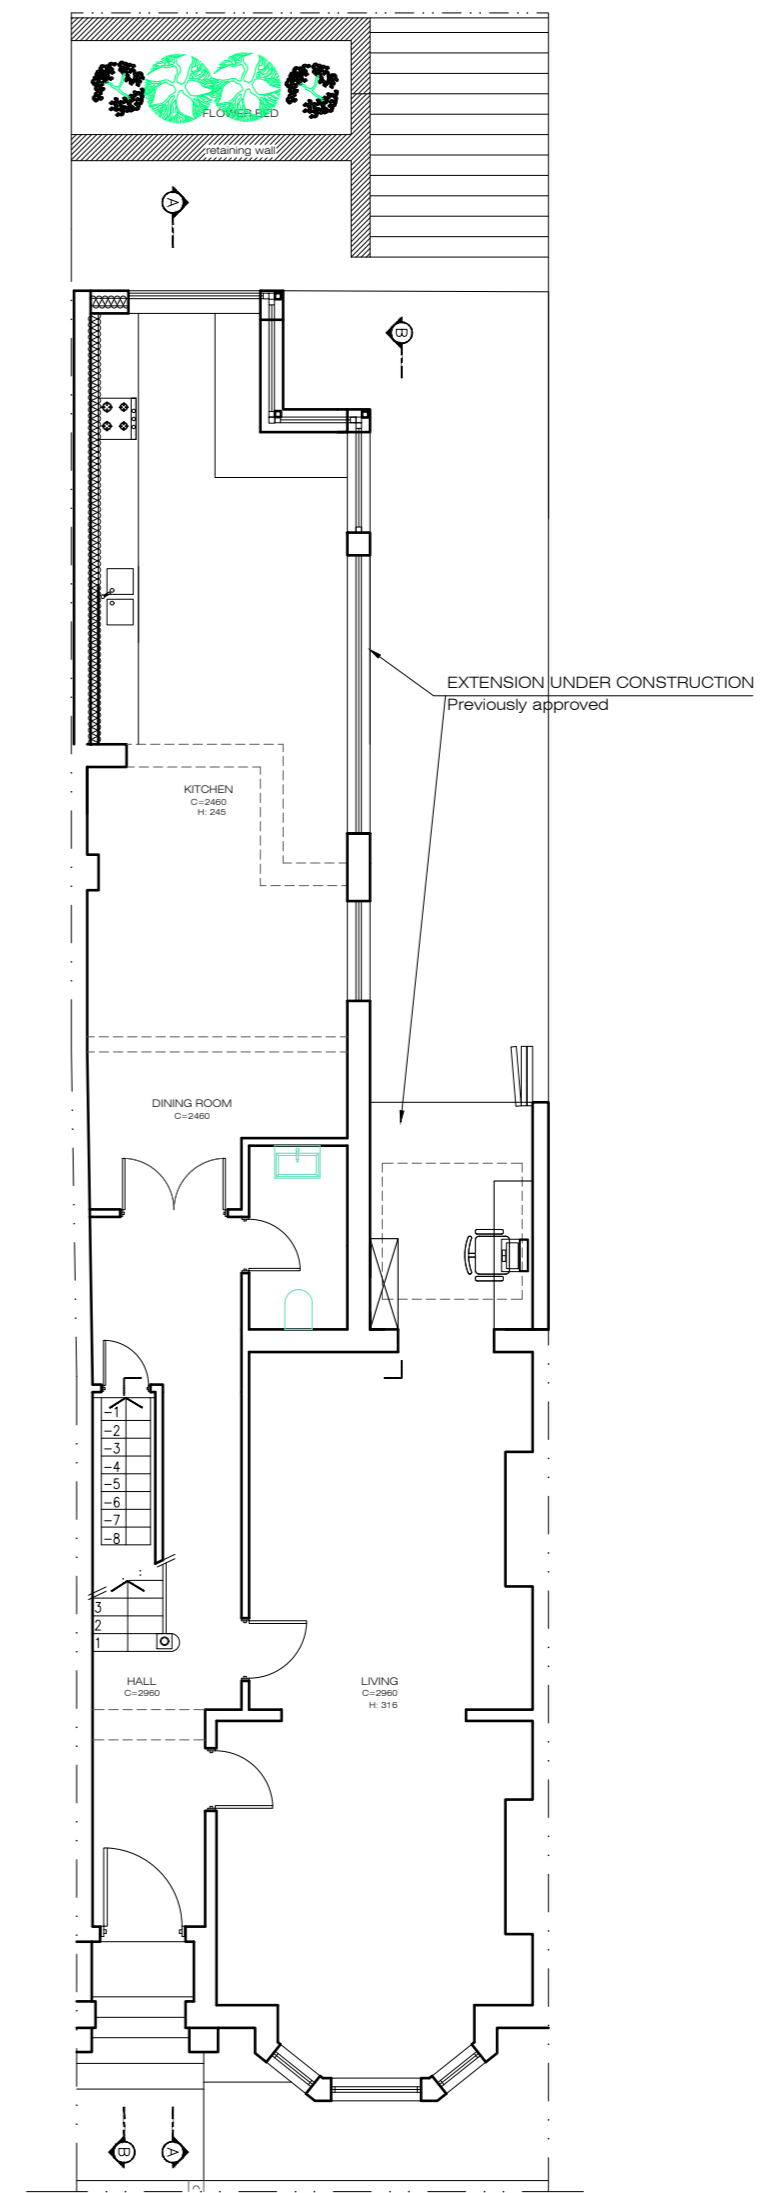

EXISTING 1ST FLOOR
SCALE 1:100

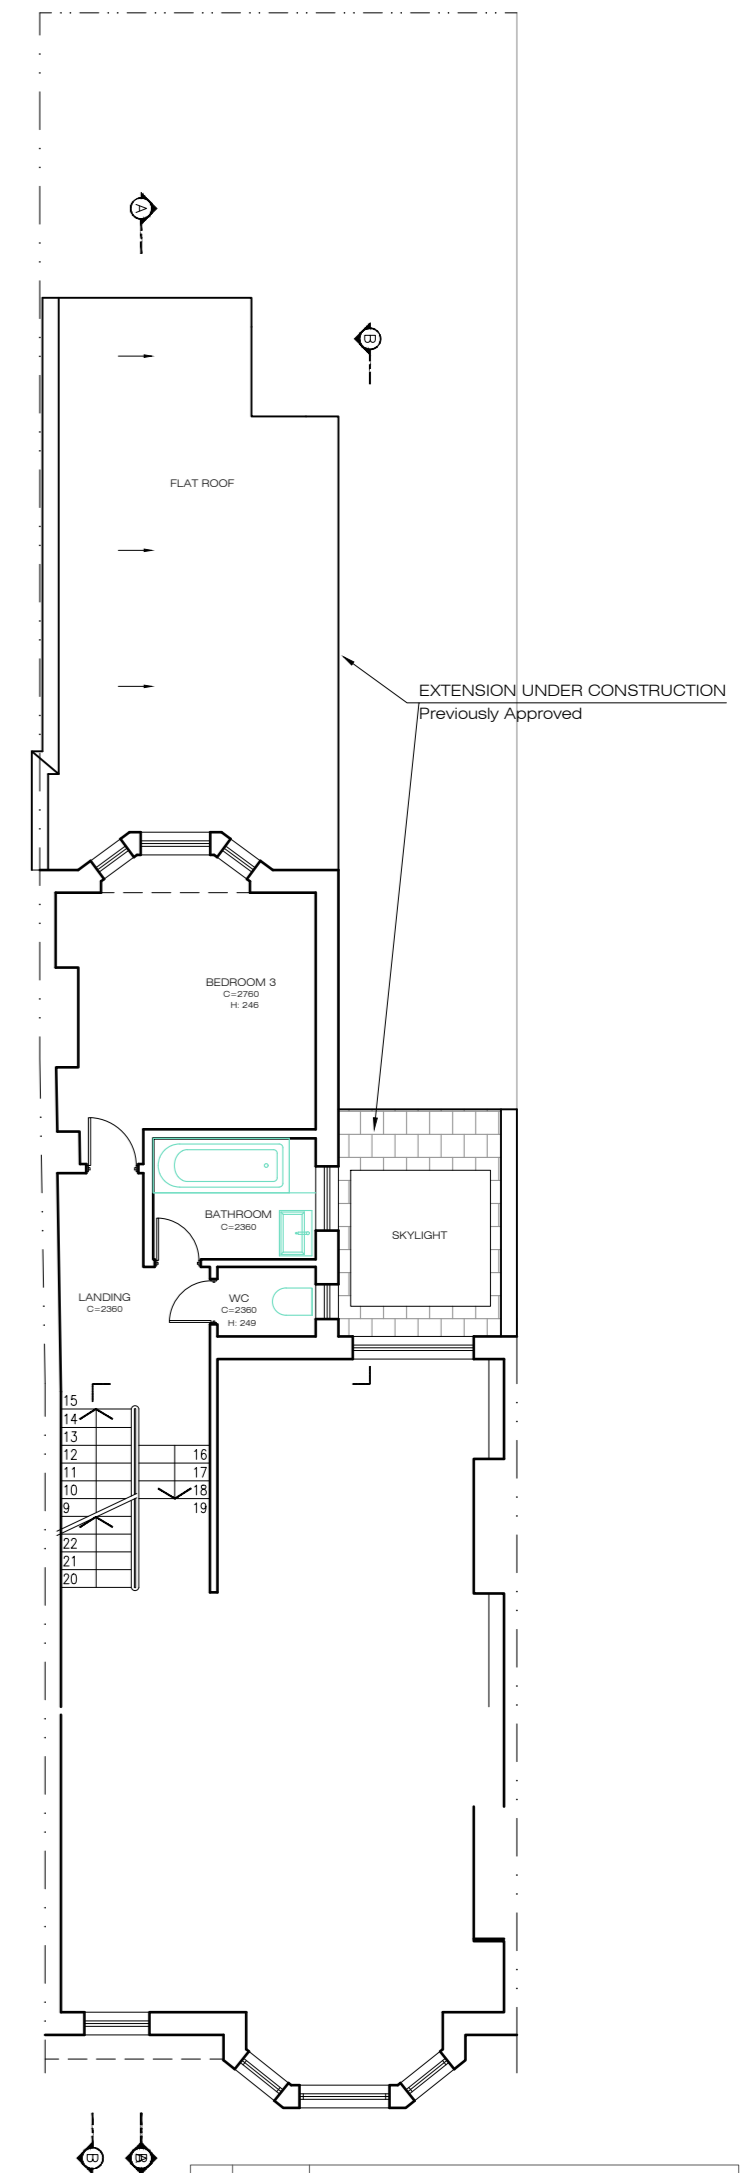

REAR ELEVATION UNDER CONSTRUCTION
SCALE 1:100



EXISTING FRONT ELEVATION
SCALE 1:100

