




1 Ground Floor Plan
1:100

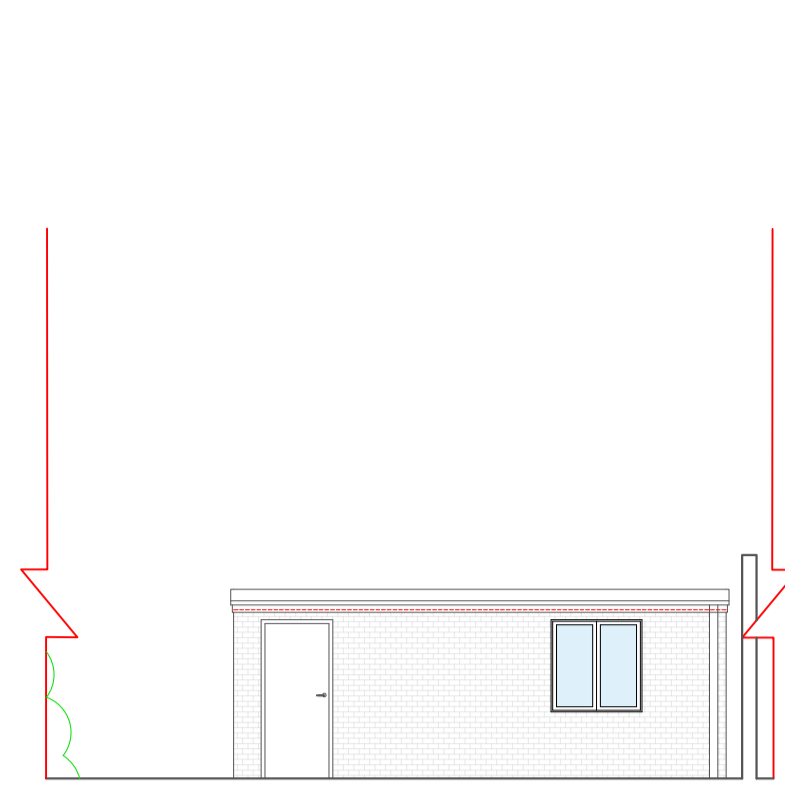


2 Front Elevation
1:100

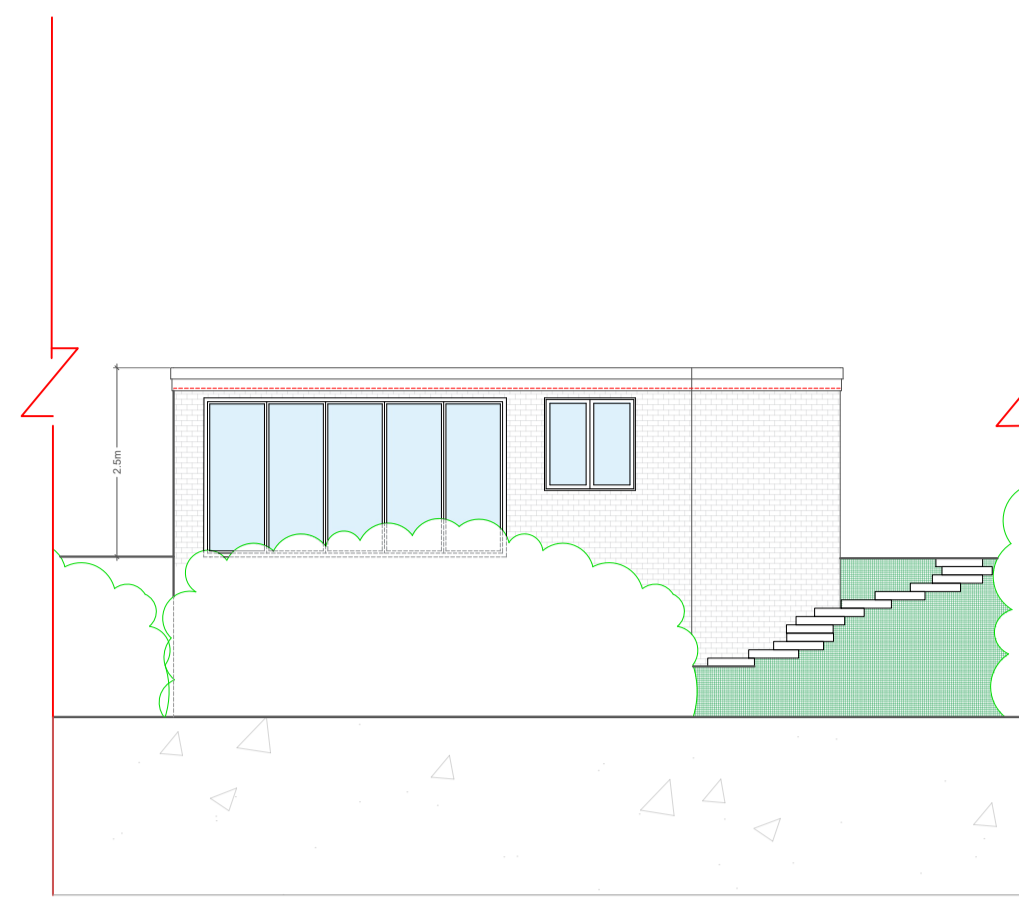


3 Rear Elevation
1:100

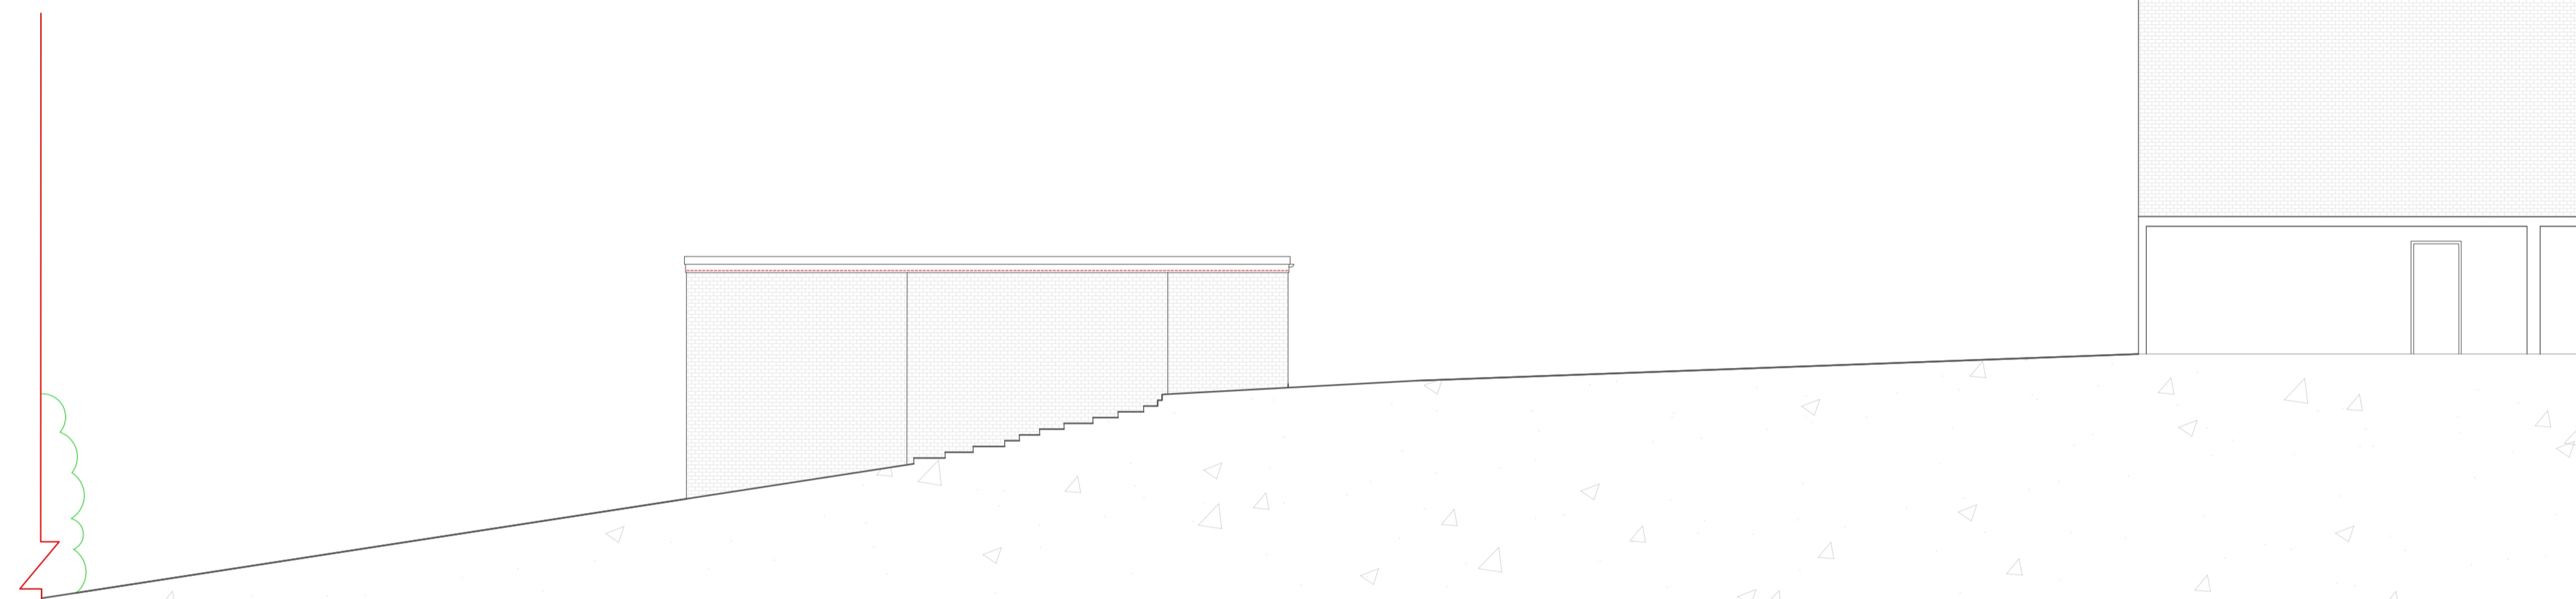

4 Side Elevation
1:100

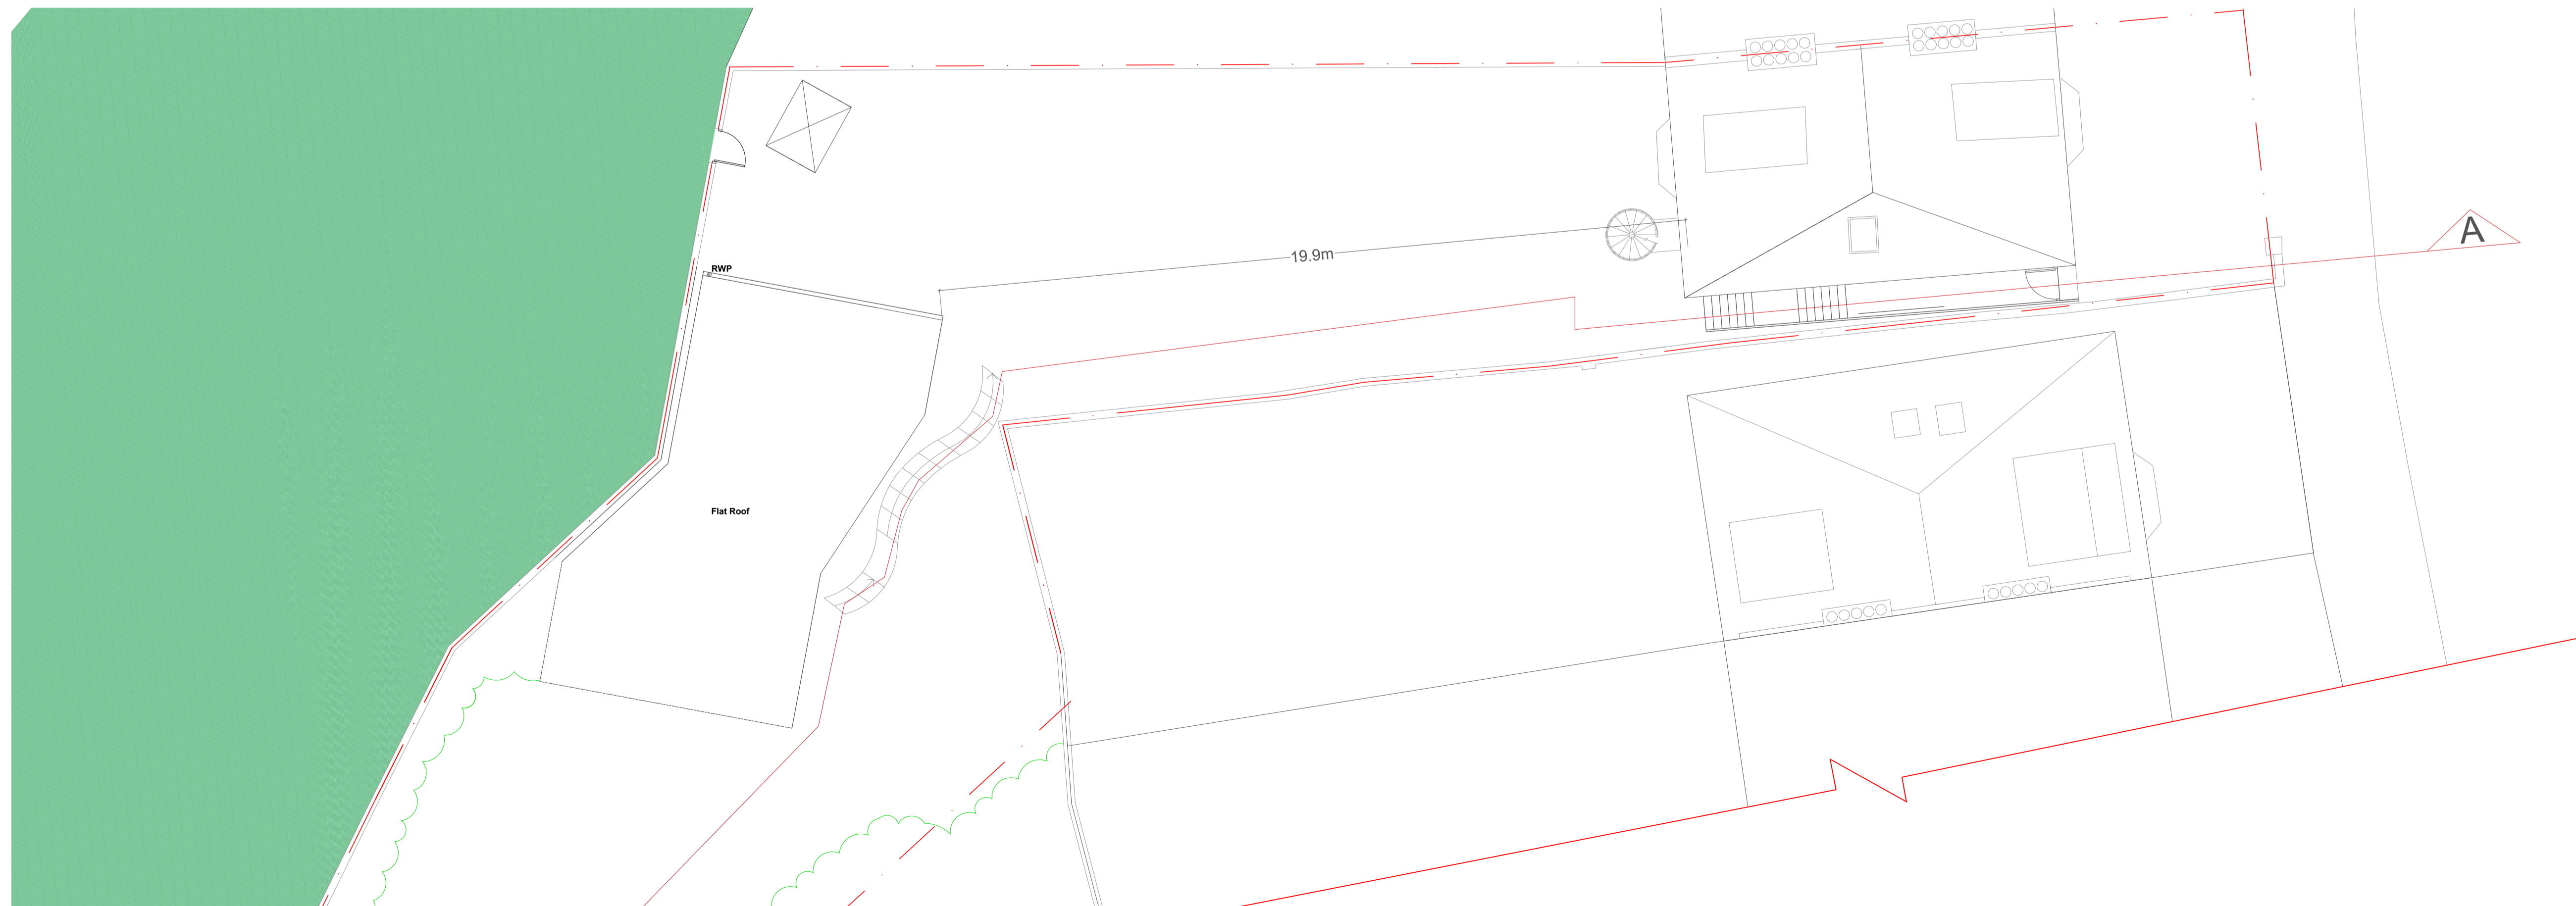

5 Roof Plan
1:100

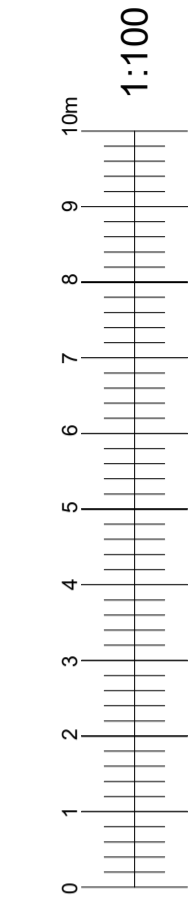

All dimensions to be cross-checked on site prior to completing a Building Regulations package, structural engineering, the party wall process, construction and by any contractors involved.

Client Mr Richard Arthur

Site address 108 South Hill Park
Hampstead
London
NW3 2SN

Project Description Gym and Pool Outbuilding

Materials Walls: To match main building
Roof: Flat roof
Windows: White uPVC
Doors: To match main building

Drawing Title Proposed Elevations and Plans

Drawn YK

Issued for Planning

Scale 1:100@A1

Drawing No. 1001_005A

Date July 2020

Revisions A