




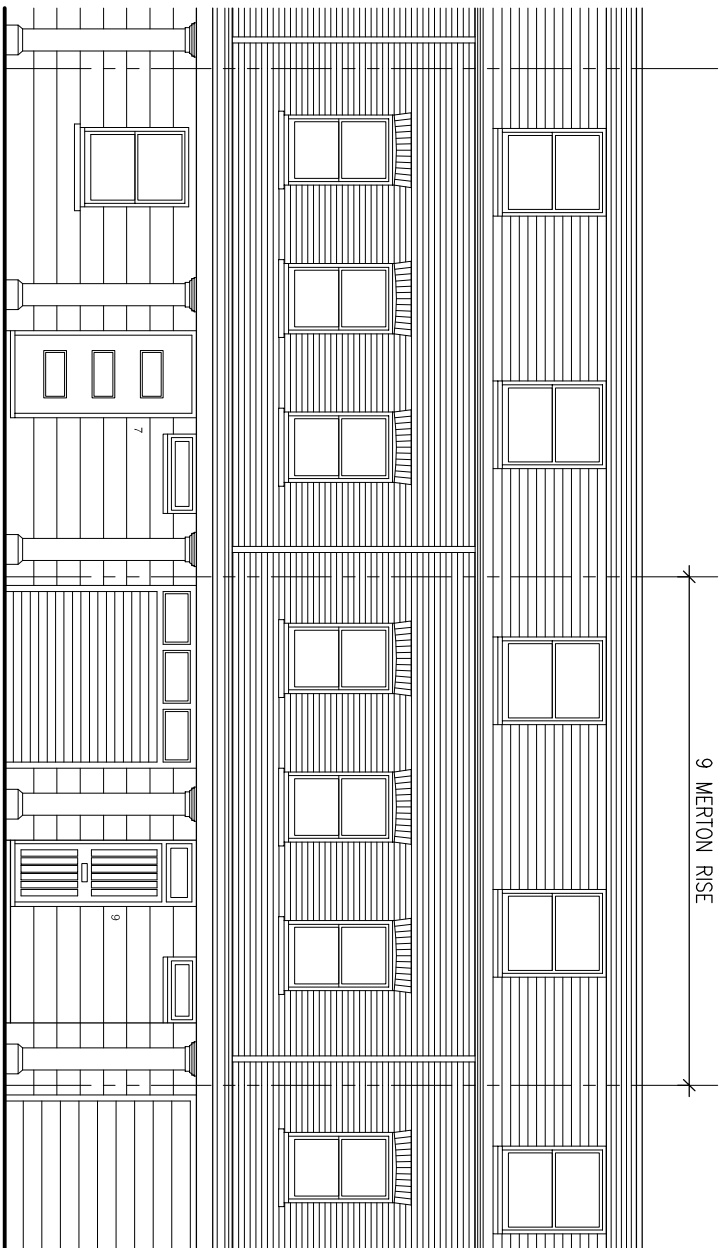


FRONT ELEVATION
SCALE 1:100

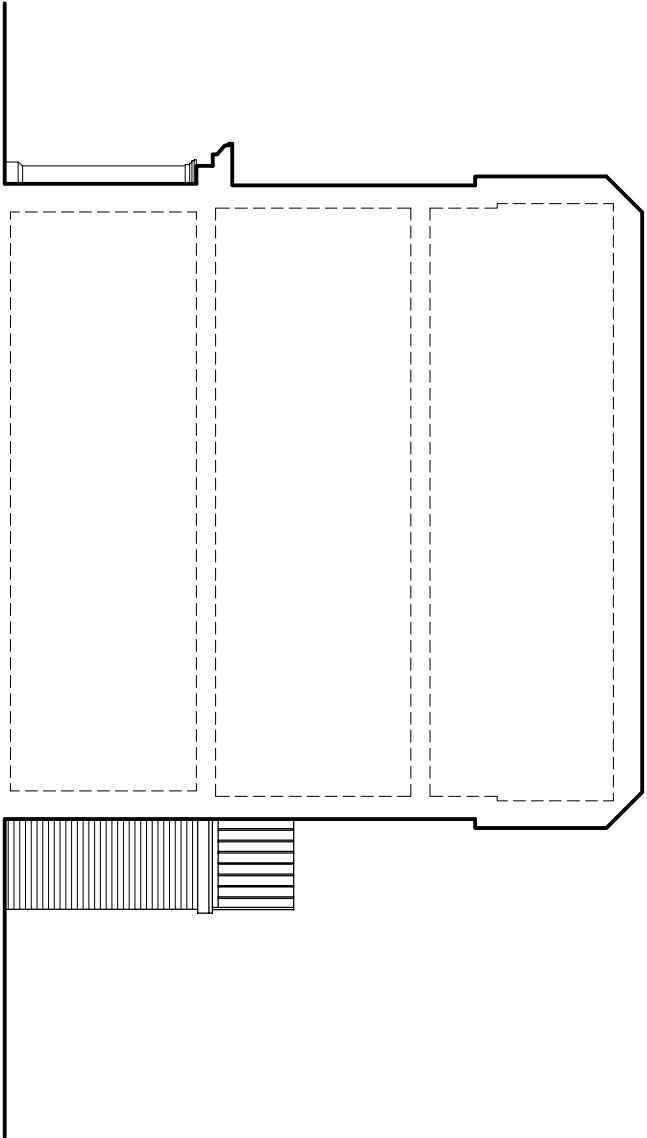

SIDE ELEVATION
SCALE 1:100

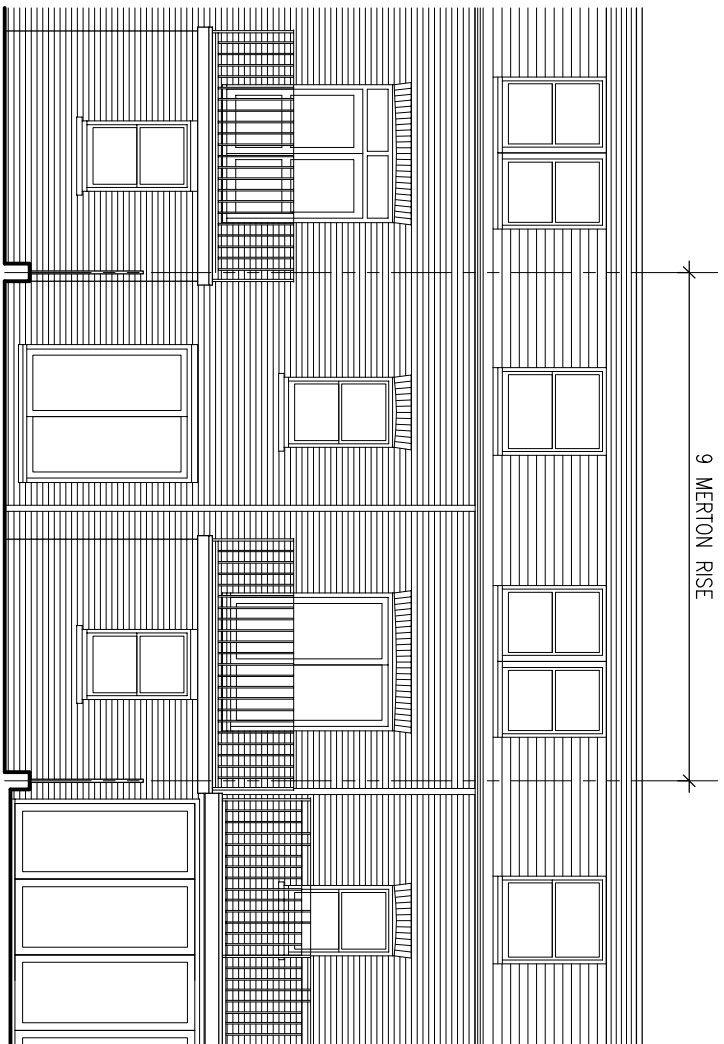


REAR ELEVATION
SCALE 1:100

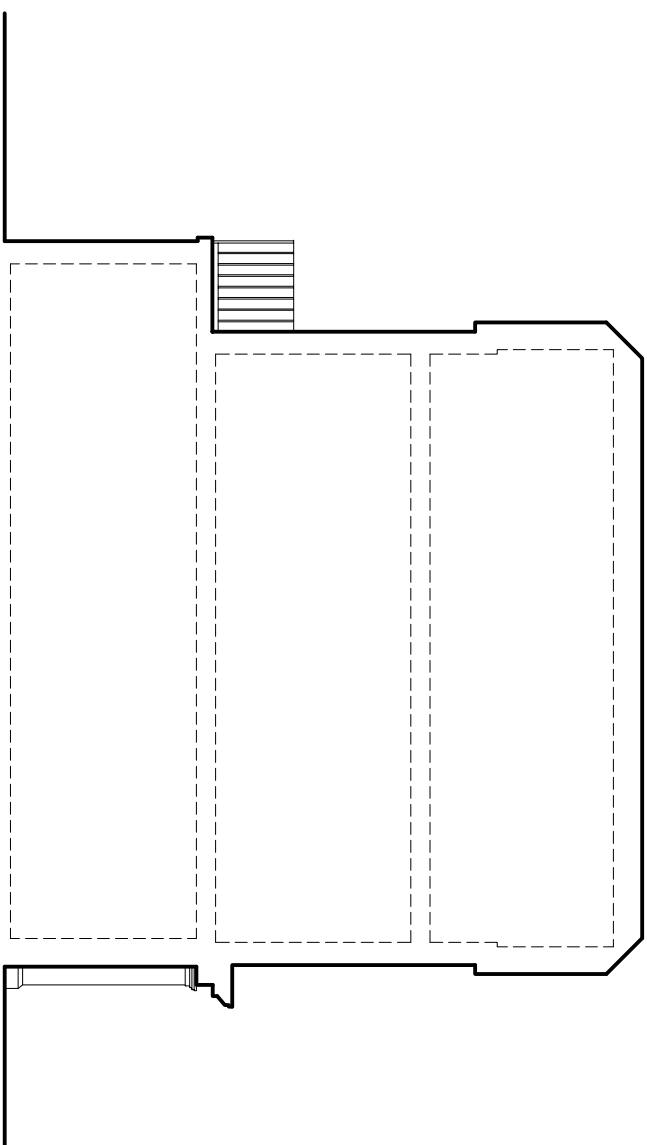


SIDE ELEVATION
SCALE 1:100

- NOTES:
1. THIS DRAWING IS THE COPYRIGHT OF PCDS LTD AND MAY NOT BE REPRODUCED WITHOUT THEIR PRIOR PERMISSION.
 2. THIS DRAWING IS TO BE READ IN CONJUNCTION WITH ALL RELEVANT ARCHITECTS, SUB-CONTRACTORS AND PCDS DRAWINGS.
 3. THE DRAWING IS NOT TO BE SCALED, UNLESS FOR PLANNING PURPOSES. SETTING OUT TO BE TO FIGURED DIMENSIONS.
 4. THE CONTRACTOR SHALL CHECK DIMENSIONS AND DETAILS OF ALL EXISTING CONSTRUCTION PRIOR TO COMMENCEMENT OF WORK. ANY DISCREPANCY SHALL BE REPORTED TO PCDS.

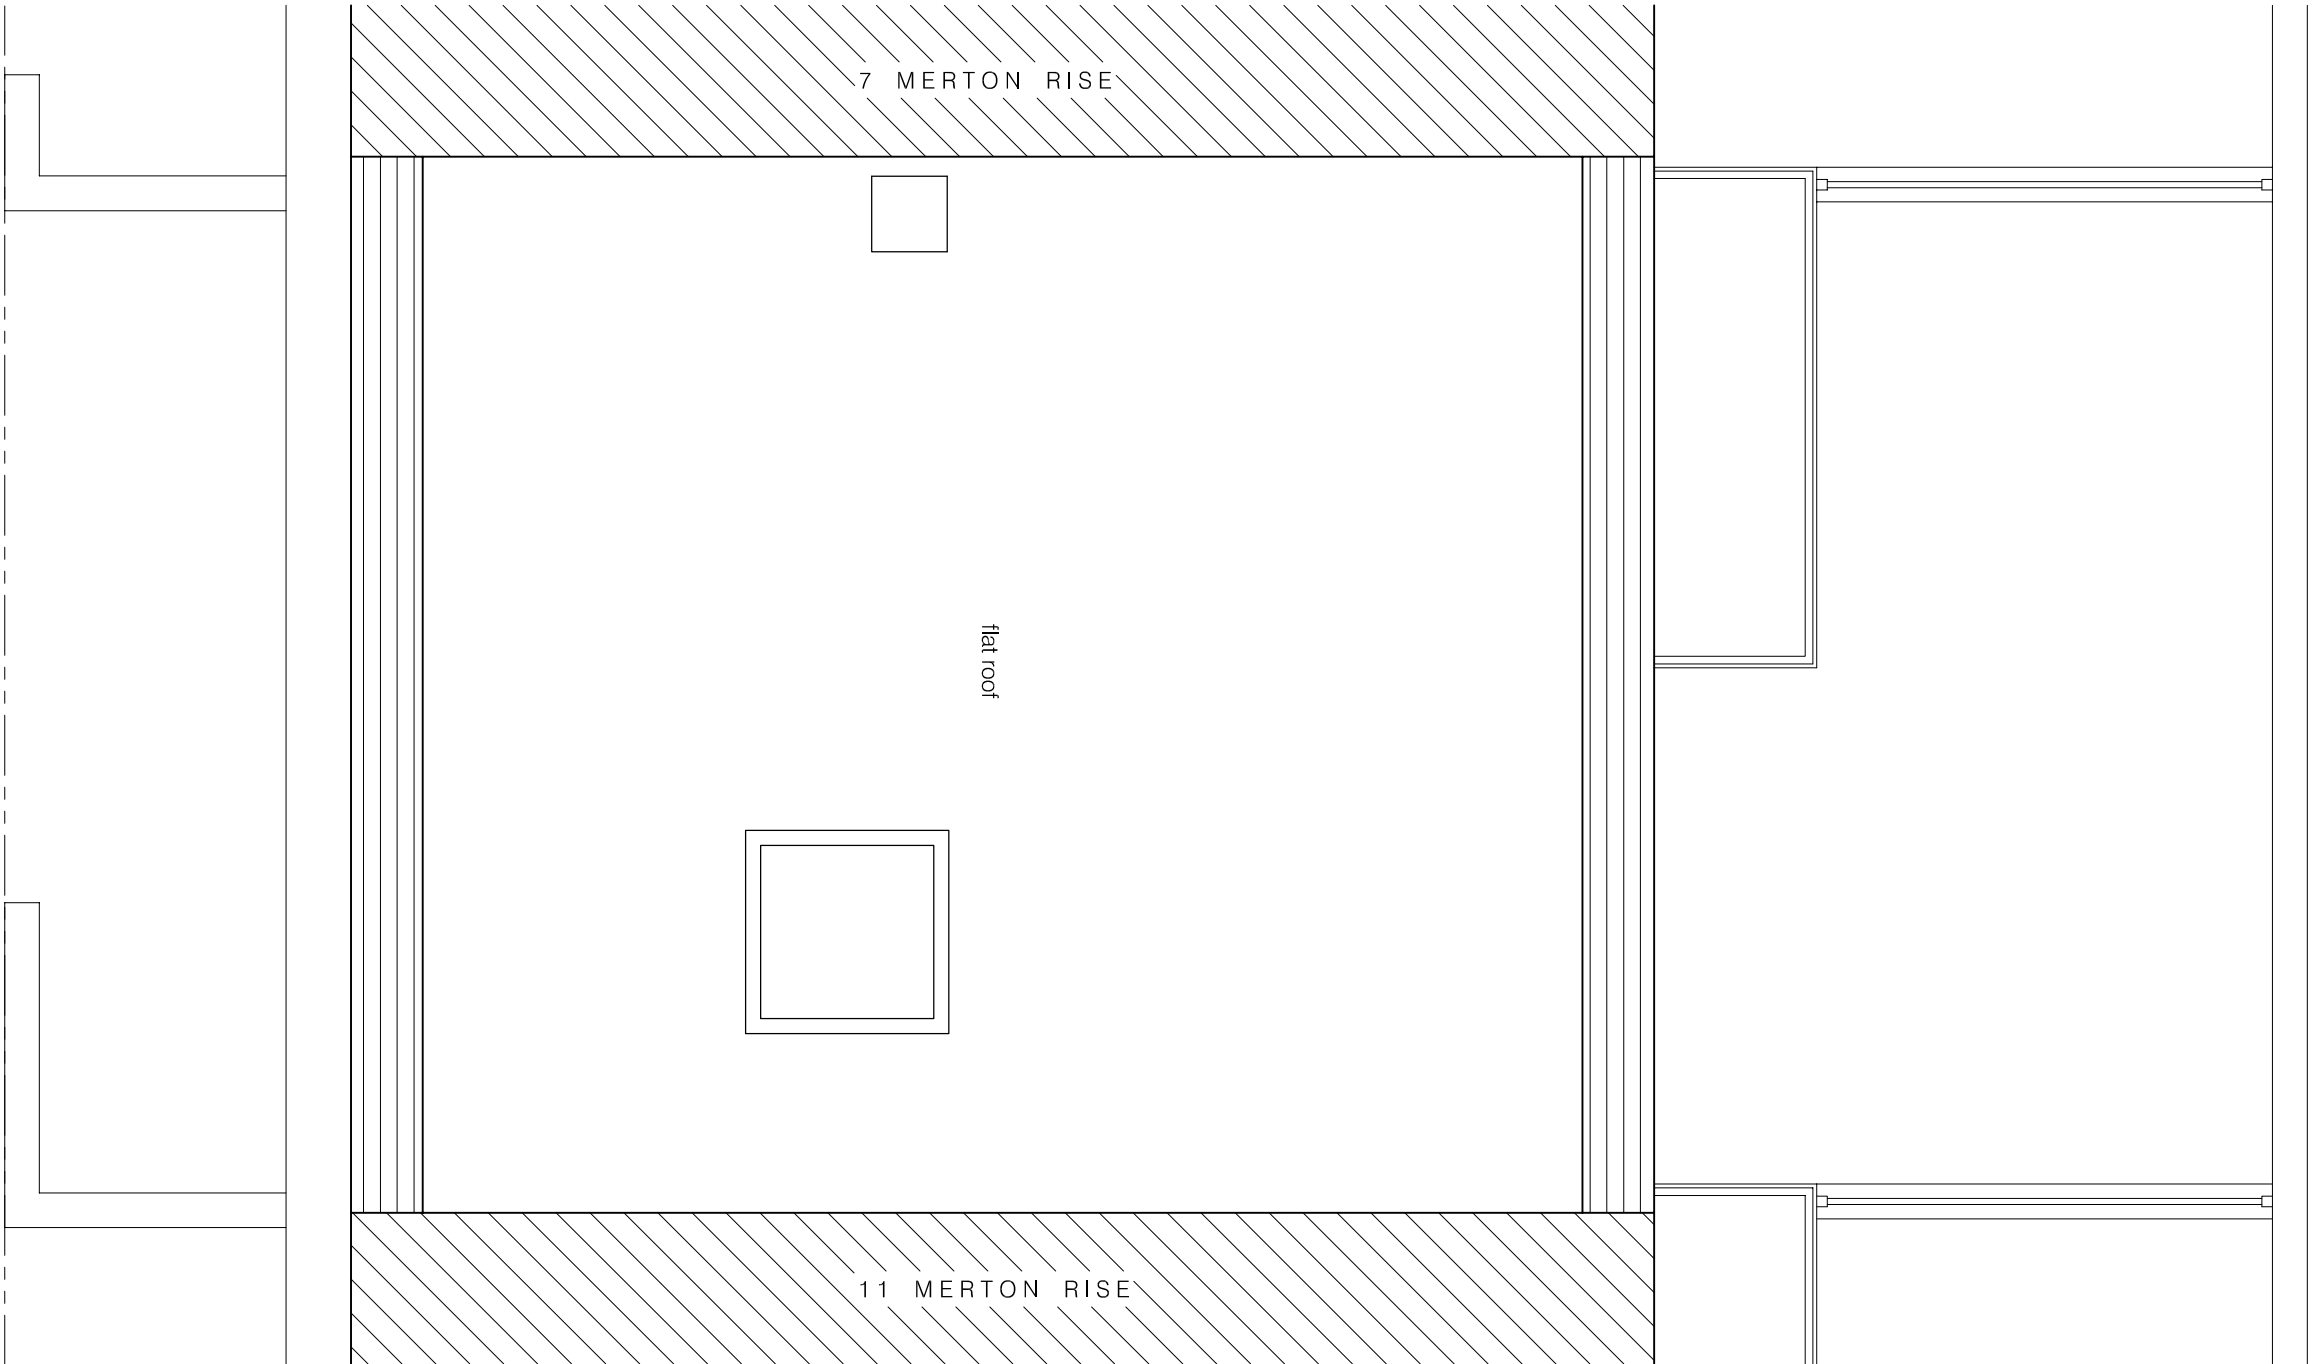

ROOF PLAN
SCALE 1:50

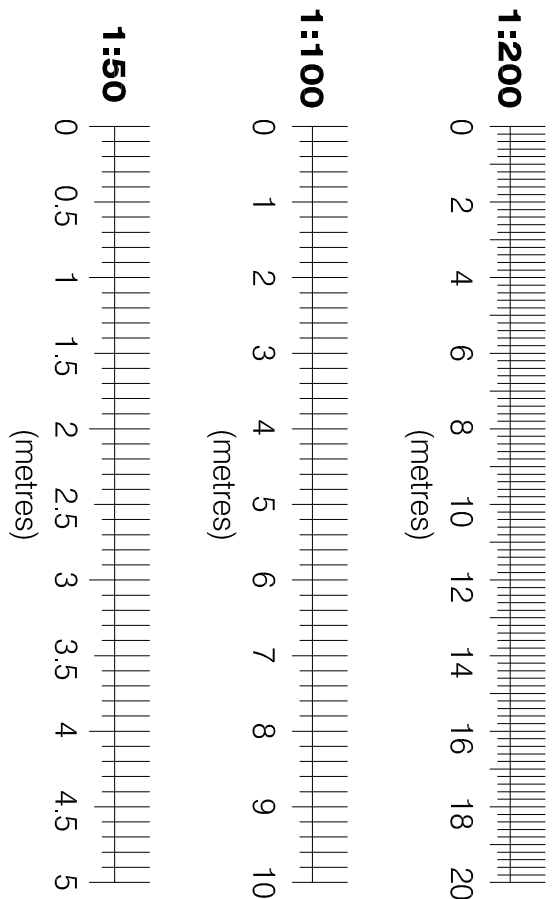

FELLOWS ROAD



MERTON RISE
SITE PLAN
SCALE 1:200

Rev.	Date	Revisions
A	07.08.20	PLANNING APPLICATION ISSUE

PCDS
Building & Structural Design Consultants
Unit 2, The Mead Business Centre
176-178 Berkhamstead Road
Chesham, Bucks, HP5 3EE
Tel: 01494 771224
Fax: 01494 778726
email: mail@pcdslimited.co.uk



Client
MR LUKE QUINN

Job Title
9 MERTON RISE
LONDON
NW3 3EN

Drawing Title
EXISTING ELEVATIONS,
ROOF PLAN AND SITE PLAN

Scale
1:200, 1:100, 1:50 @ A1

Date
APRIL 20

Drawn
G.J.

Drawing No.
A1/3684/02

Rev.
A

Plot Date: 07 AUGUST 2020