




FRONT ELEVATION  
SCALE 1:100

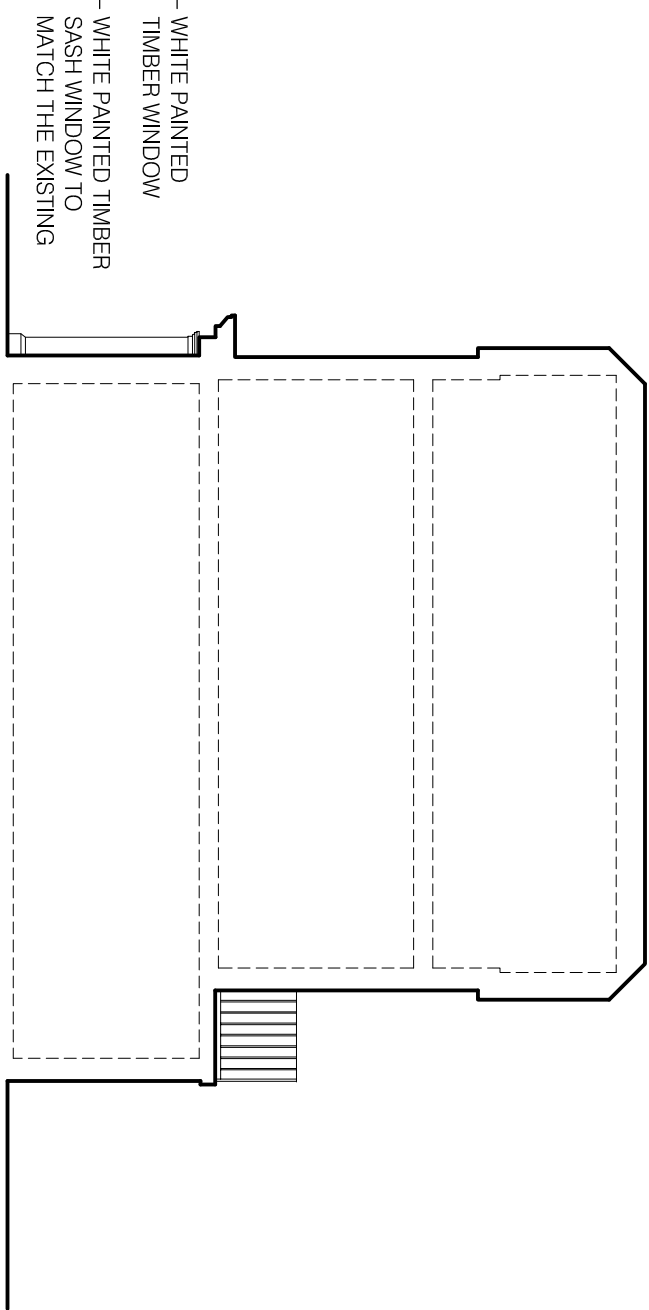

SIDE ELEVATION  
SCALE 1:100


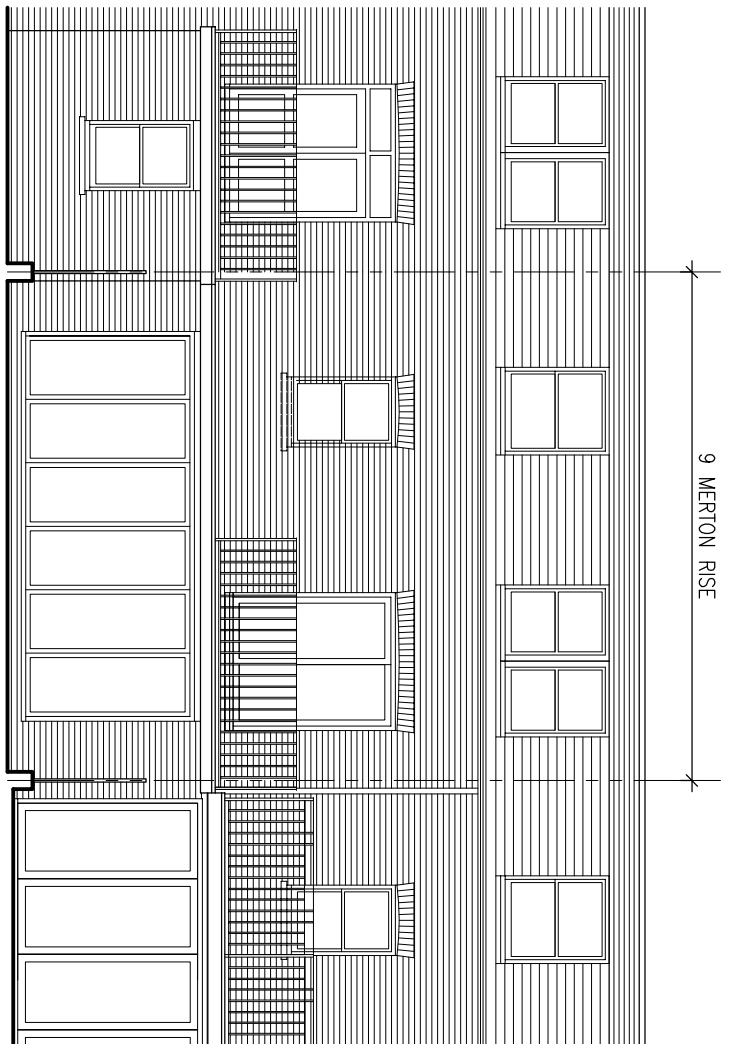


REAR ELEVATION  
SCALE 1:100

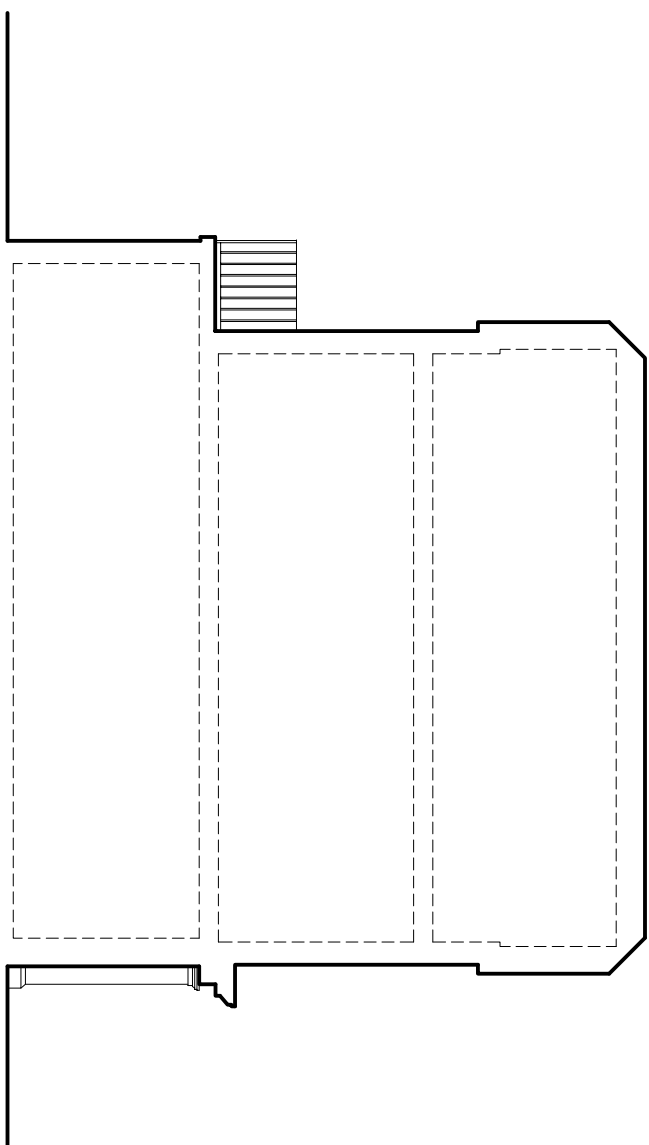


SIDE ELEVATION  
SCALE 1:100


- NOTES:
1. THIS DRAWING IS THE COPYRIGHT OF PCDS LTD AND MAY NOT BE REPRODUCED WITHOUT THEIR PRIOR PERMISSION.
  2. THIS DRAWING IS TO BE READ IN CONJUNCTION WITH ALL RELEVANT ARCHITECTS, SUB-CONTRACTORS AND PCDS DRAWINGS.
  3. THIS DRAWING IS NOT TO BE SCALED UNLESS FOR PLANNING PURPOSES. SETTING OUT TO BE TO FIGURED DIMENSIONS.
  4. THE CONTRACTOR SHALL CHECK DIMENSIONS AND DETAILS OF ALL EXISTING CONSTRUCTION PRIOR TO COMMENCING WORK. ANY DISCREPANCY SHALL BE REPORTED TO PCDS.

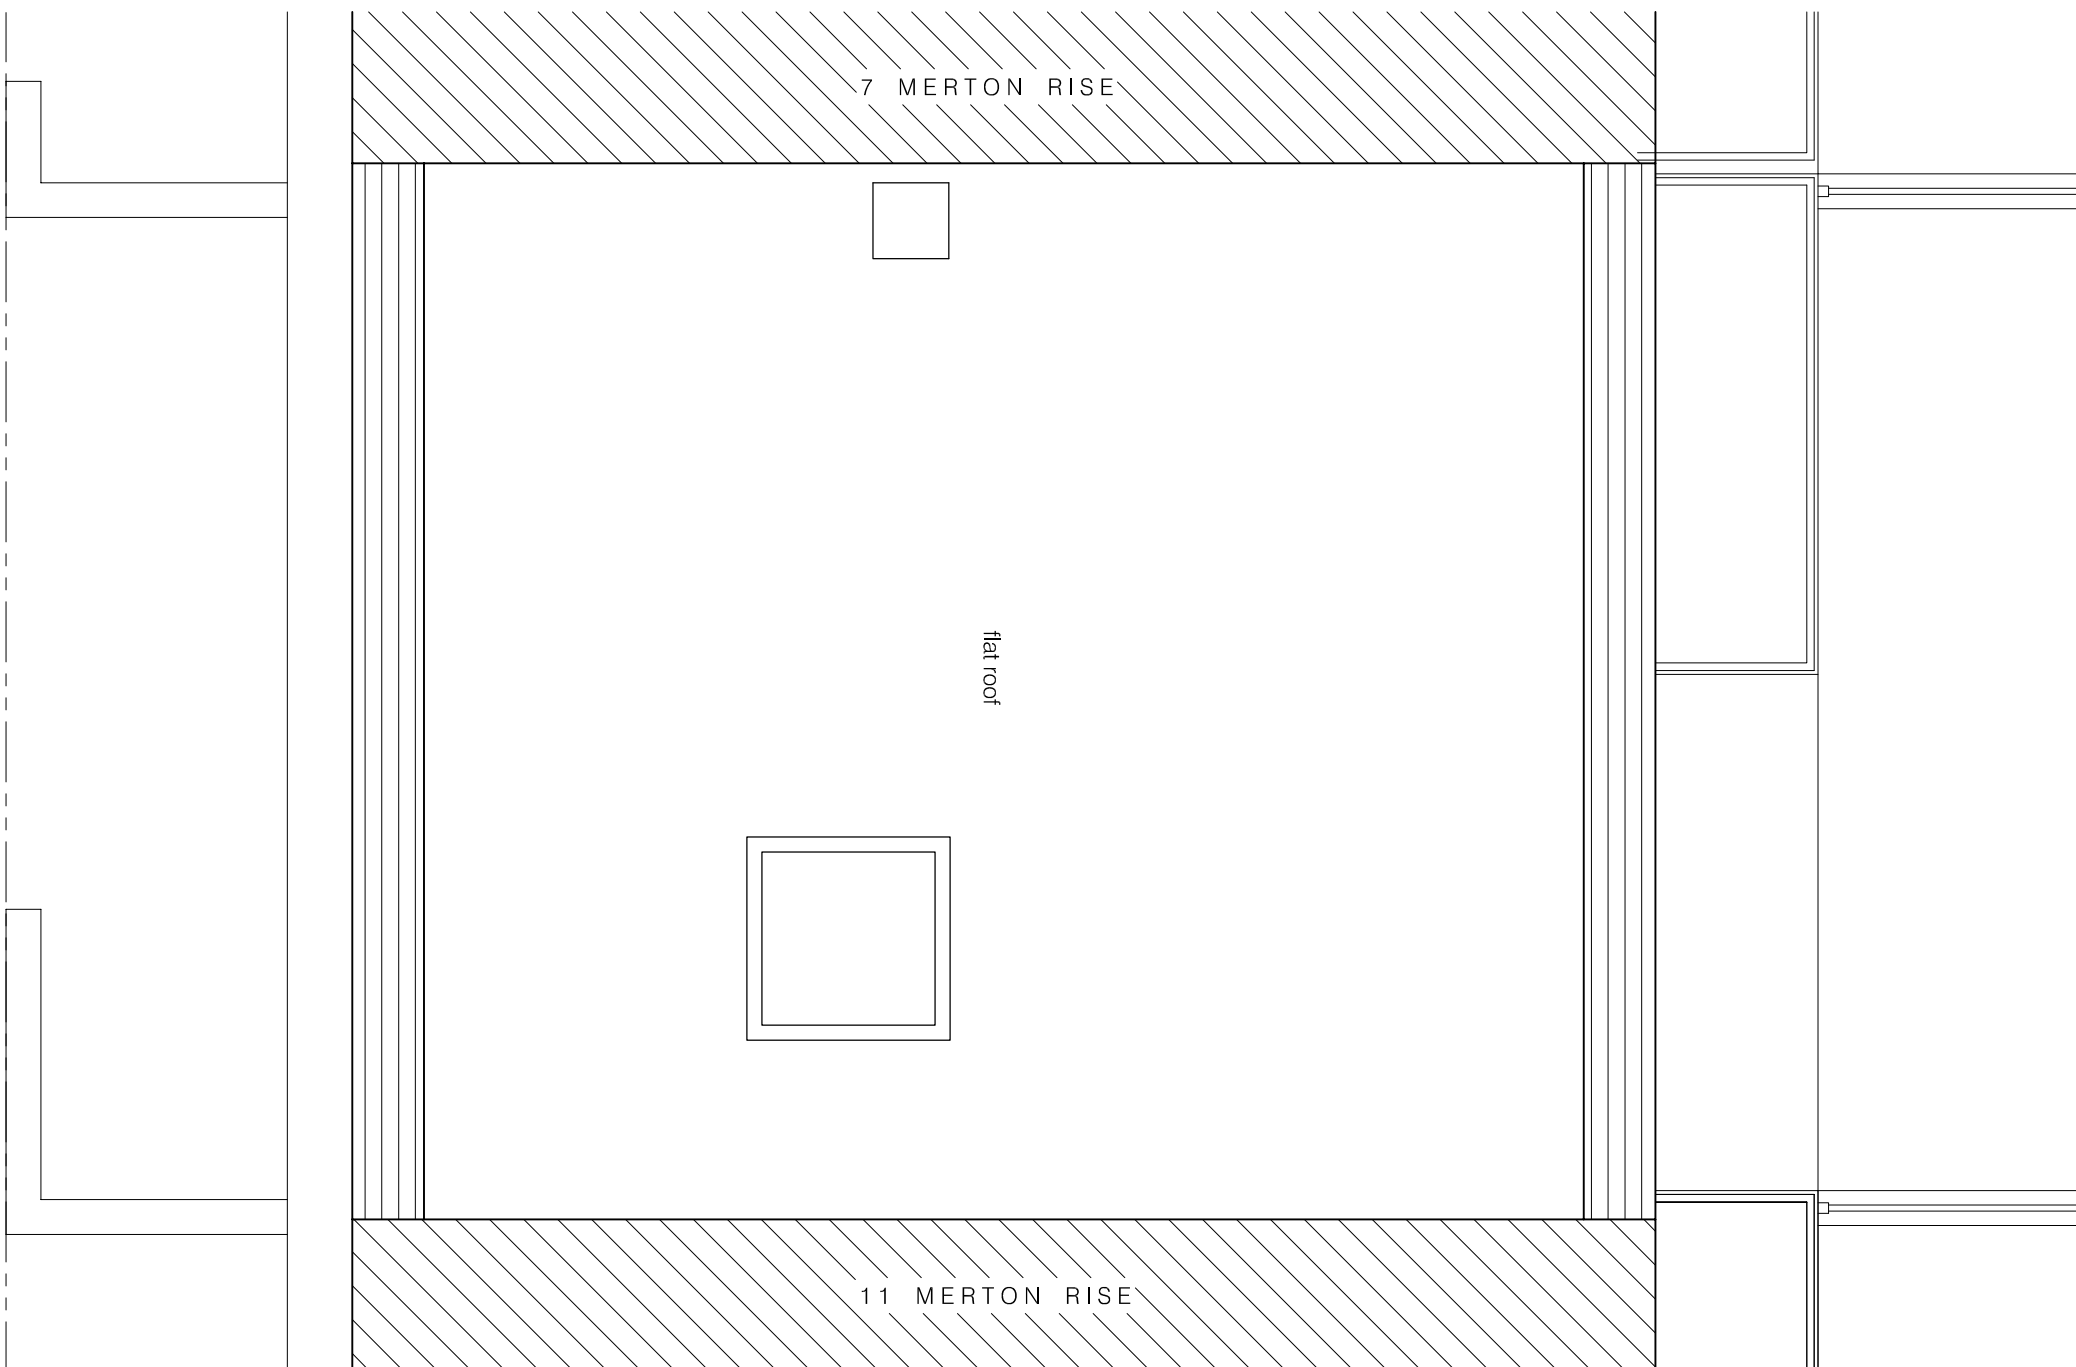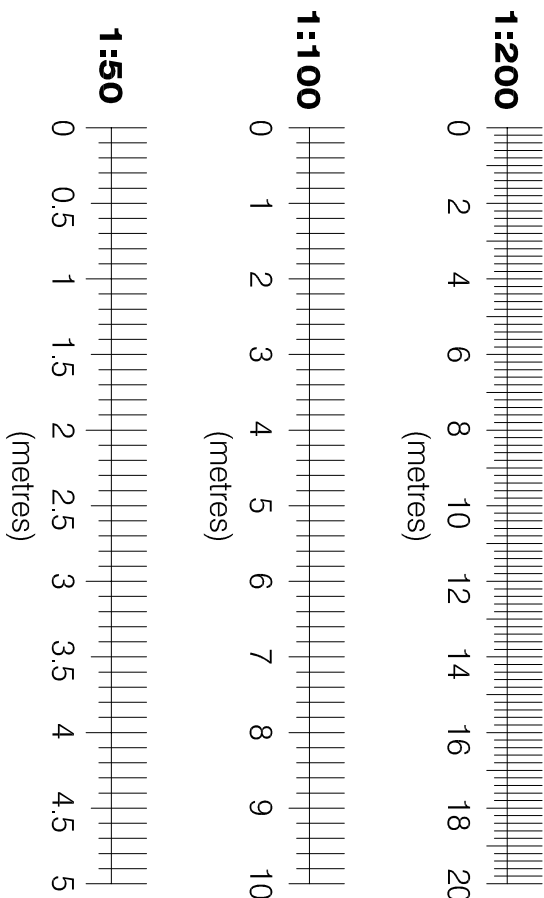

ROOF PLAN  
SCALE 1:50

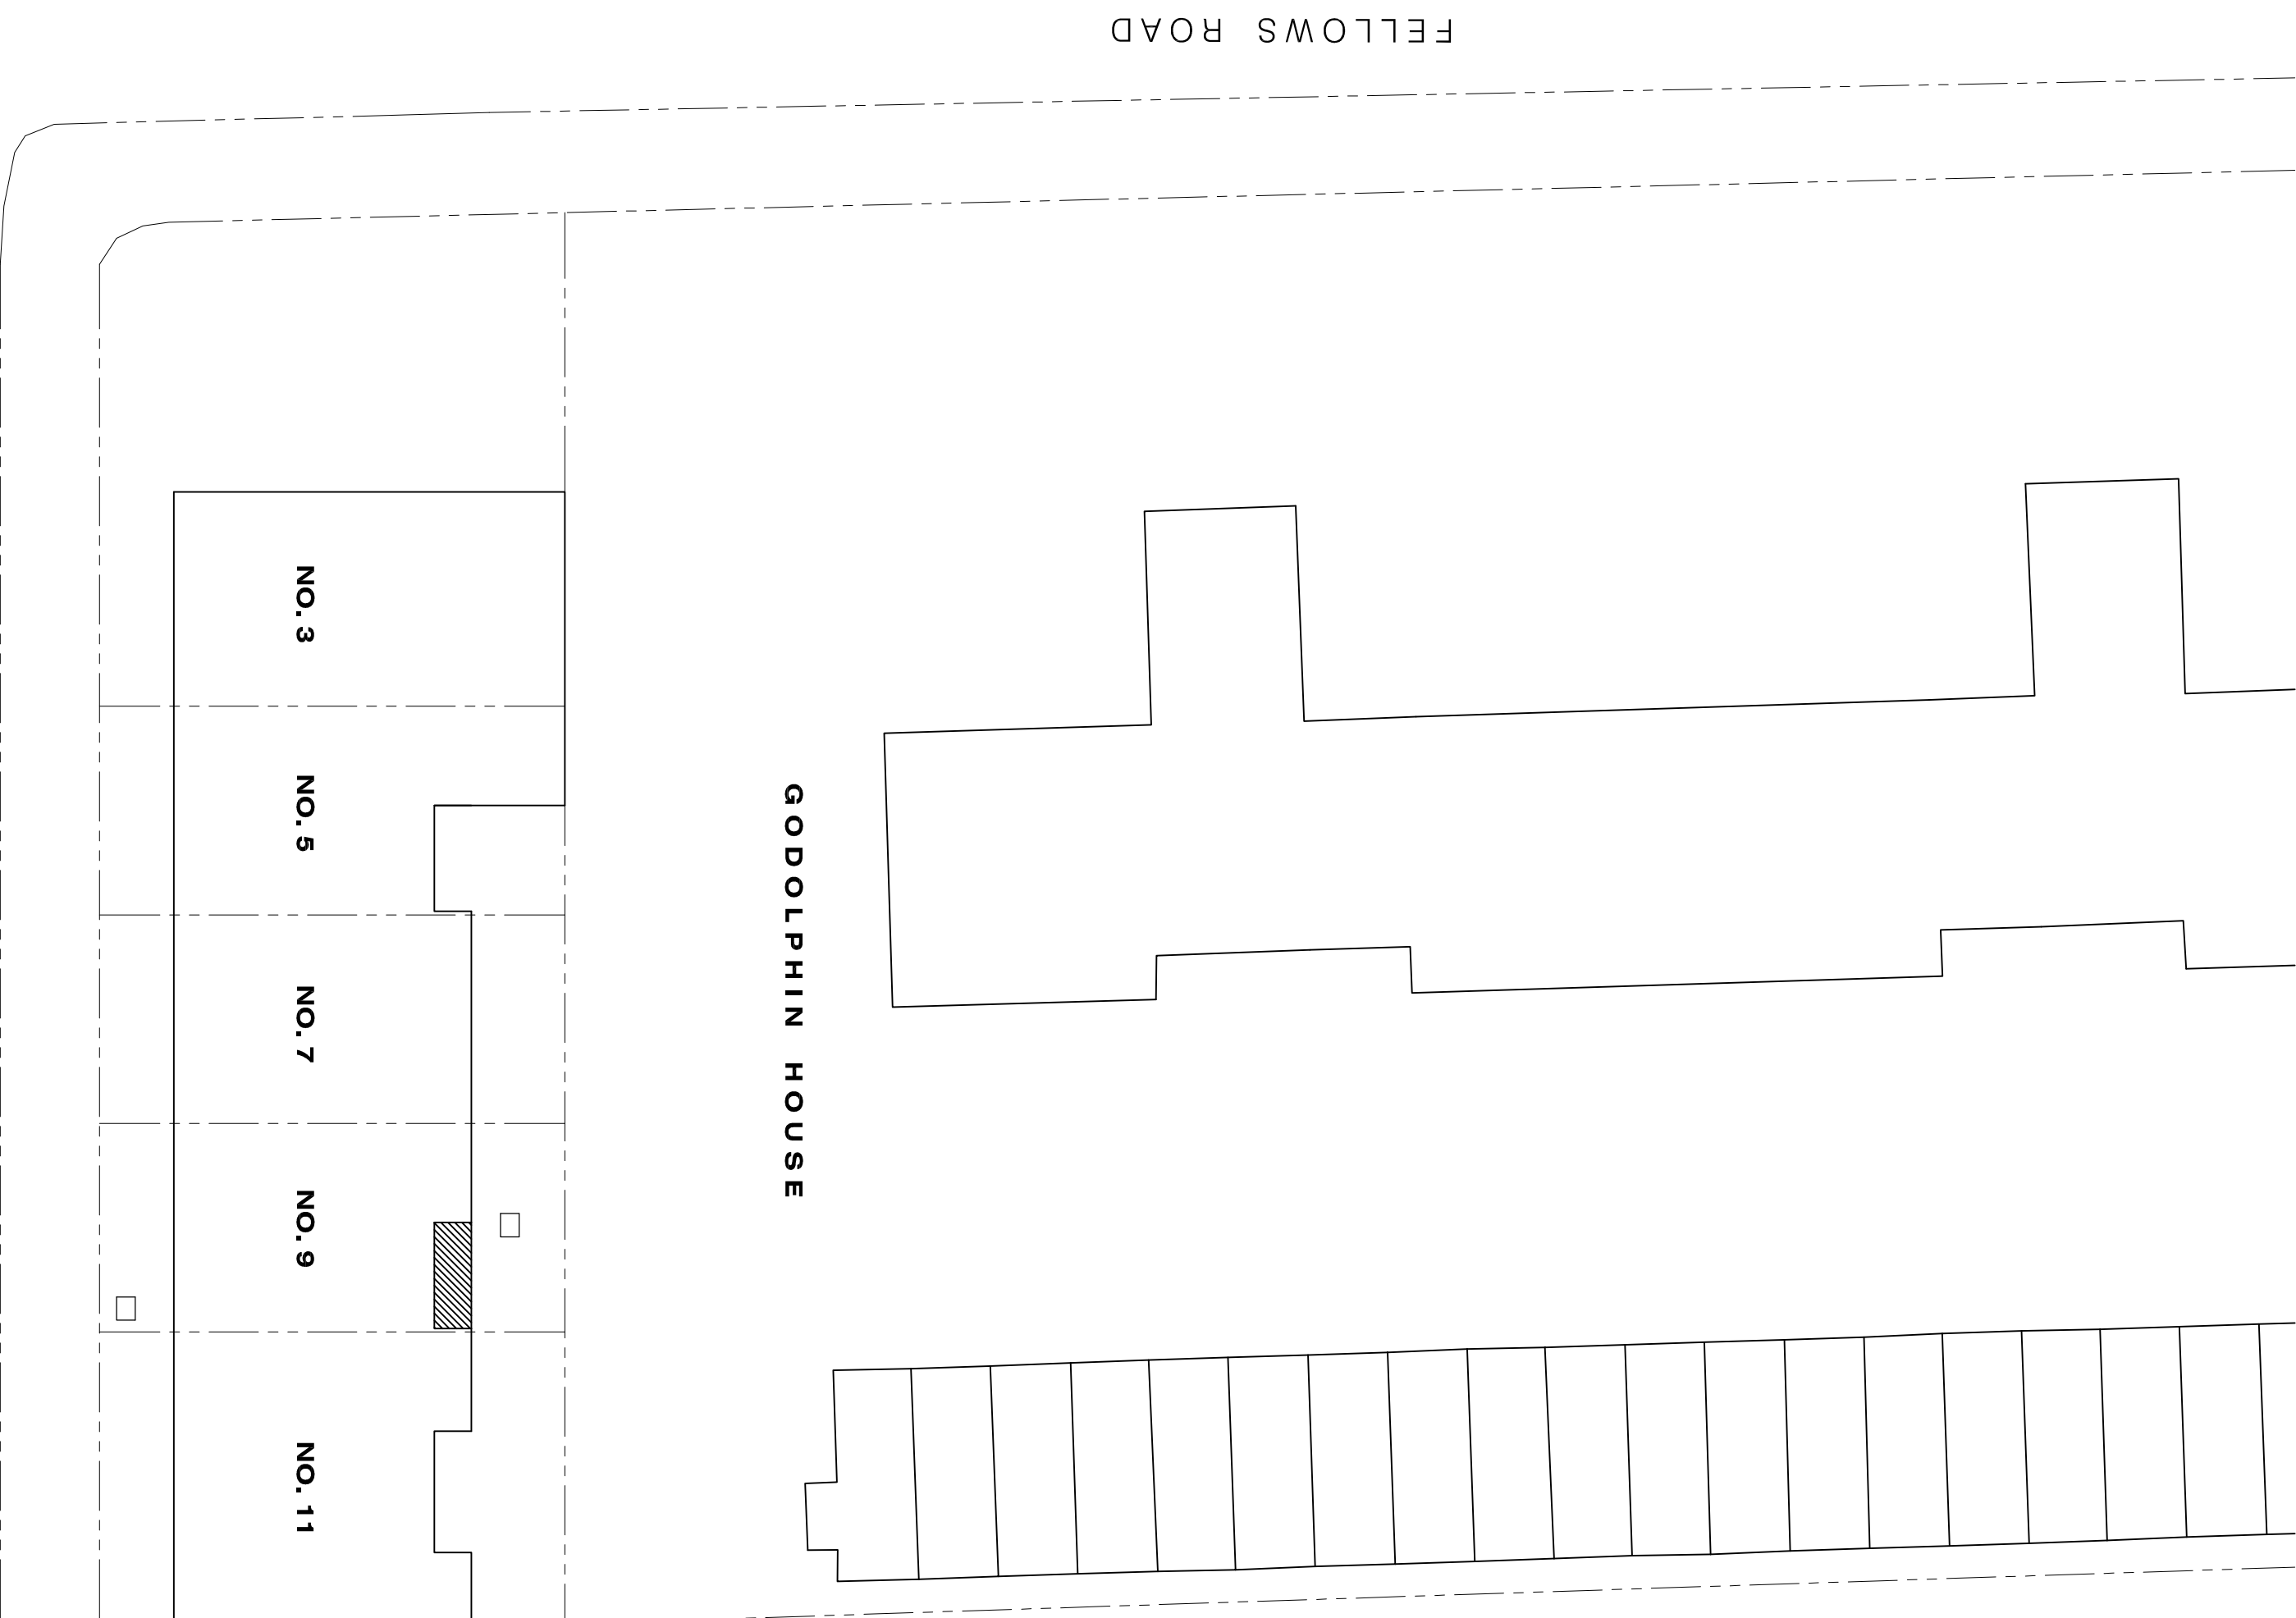

| Rev. | Date     | Revisions                  |
|------|----------|----------------------------|
| A    | 07.08.20 | PLANNING APPLICATION ISSUE |

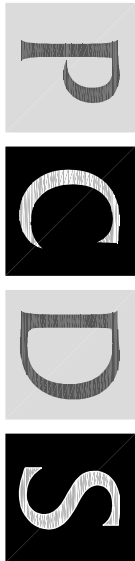

Building & Structural Design Consultants  
Unit 2, The Mead Business Centre  
176-178 Berkhamstead Road  
Chesham, Bucks. HP5 3EE  
Tel: 01494 771224  
Fax: 01494 778726  
email: mail@pcdslimited.co.uk



Client

MR LUKE QUINN

Job Title

9 MERTON RISE  
LONDON  
NW3 3EN

Drawing Title

PROPOSED ELEVATIONS,  
ROOF PLAN AND SITE PLAN

Scale 1:200, 1:100, 1:50 @ A1

Date APRIL 20 Drawn G.J.

| Drawing No. | Rev. |
|-------------|------|
| A1/3684/04  | A    |

Plot Date: 07 AUGUST 2020