


**Notes**  
Do not scale from this drawing. To be read in conjunction with all relevant Architects', Services and Structural Engineers' information. Architect to be immediately notified of discrepancies. Copyright belongs to Urbanist Architecture Ltd.

 

**Urbanist Architecture**

2 Little Thames Walk London SE8 3FB

Tel: 0203 793 7878

info@urbanistarchitecture.co.uk

www.urbanistarchitecture.co.uk

**Project Description**

Erection of a mansard extension and a part one part two storey rear extension at first and second floor level

**Site Address**

66 Queens Crescent London NW5 4EE

**Drawing Name**

Site Plans  
RF- Proposed Site Plan


**Drawing Status:** In Progress

**Scale:** 1/100 @A3 **Drawn:** IA


**Date:** 05 August 2020 **Checked:** IA

**Drawing no**

project	originator	zone	level	type	role	no.	rev
092-	-	URB	-	ZZ	-	XX - DR - A - 1011 - NW54EE	

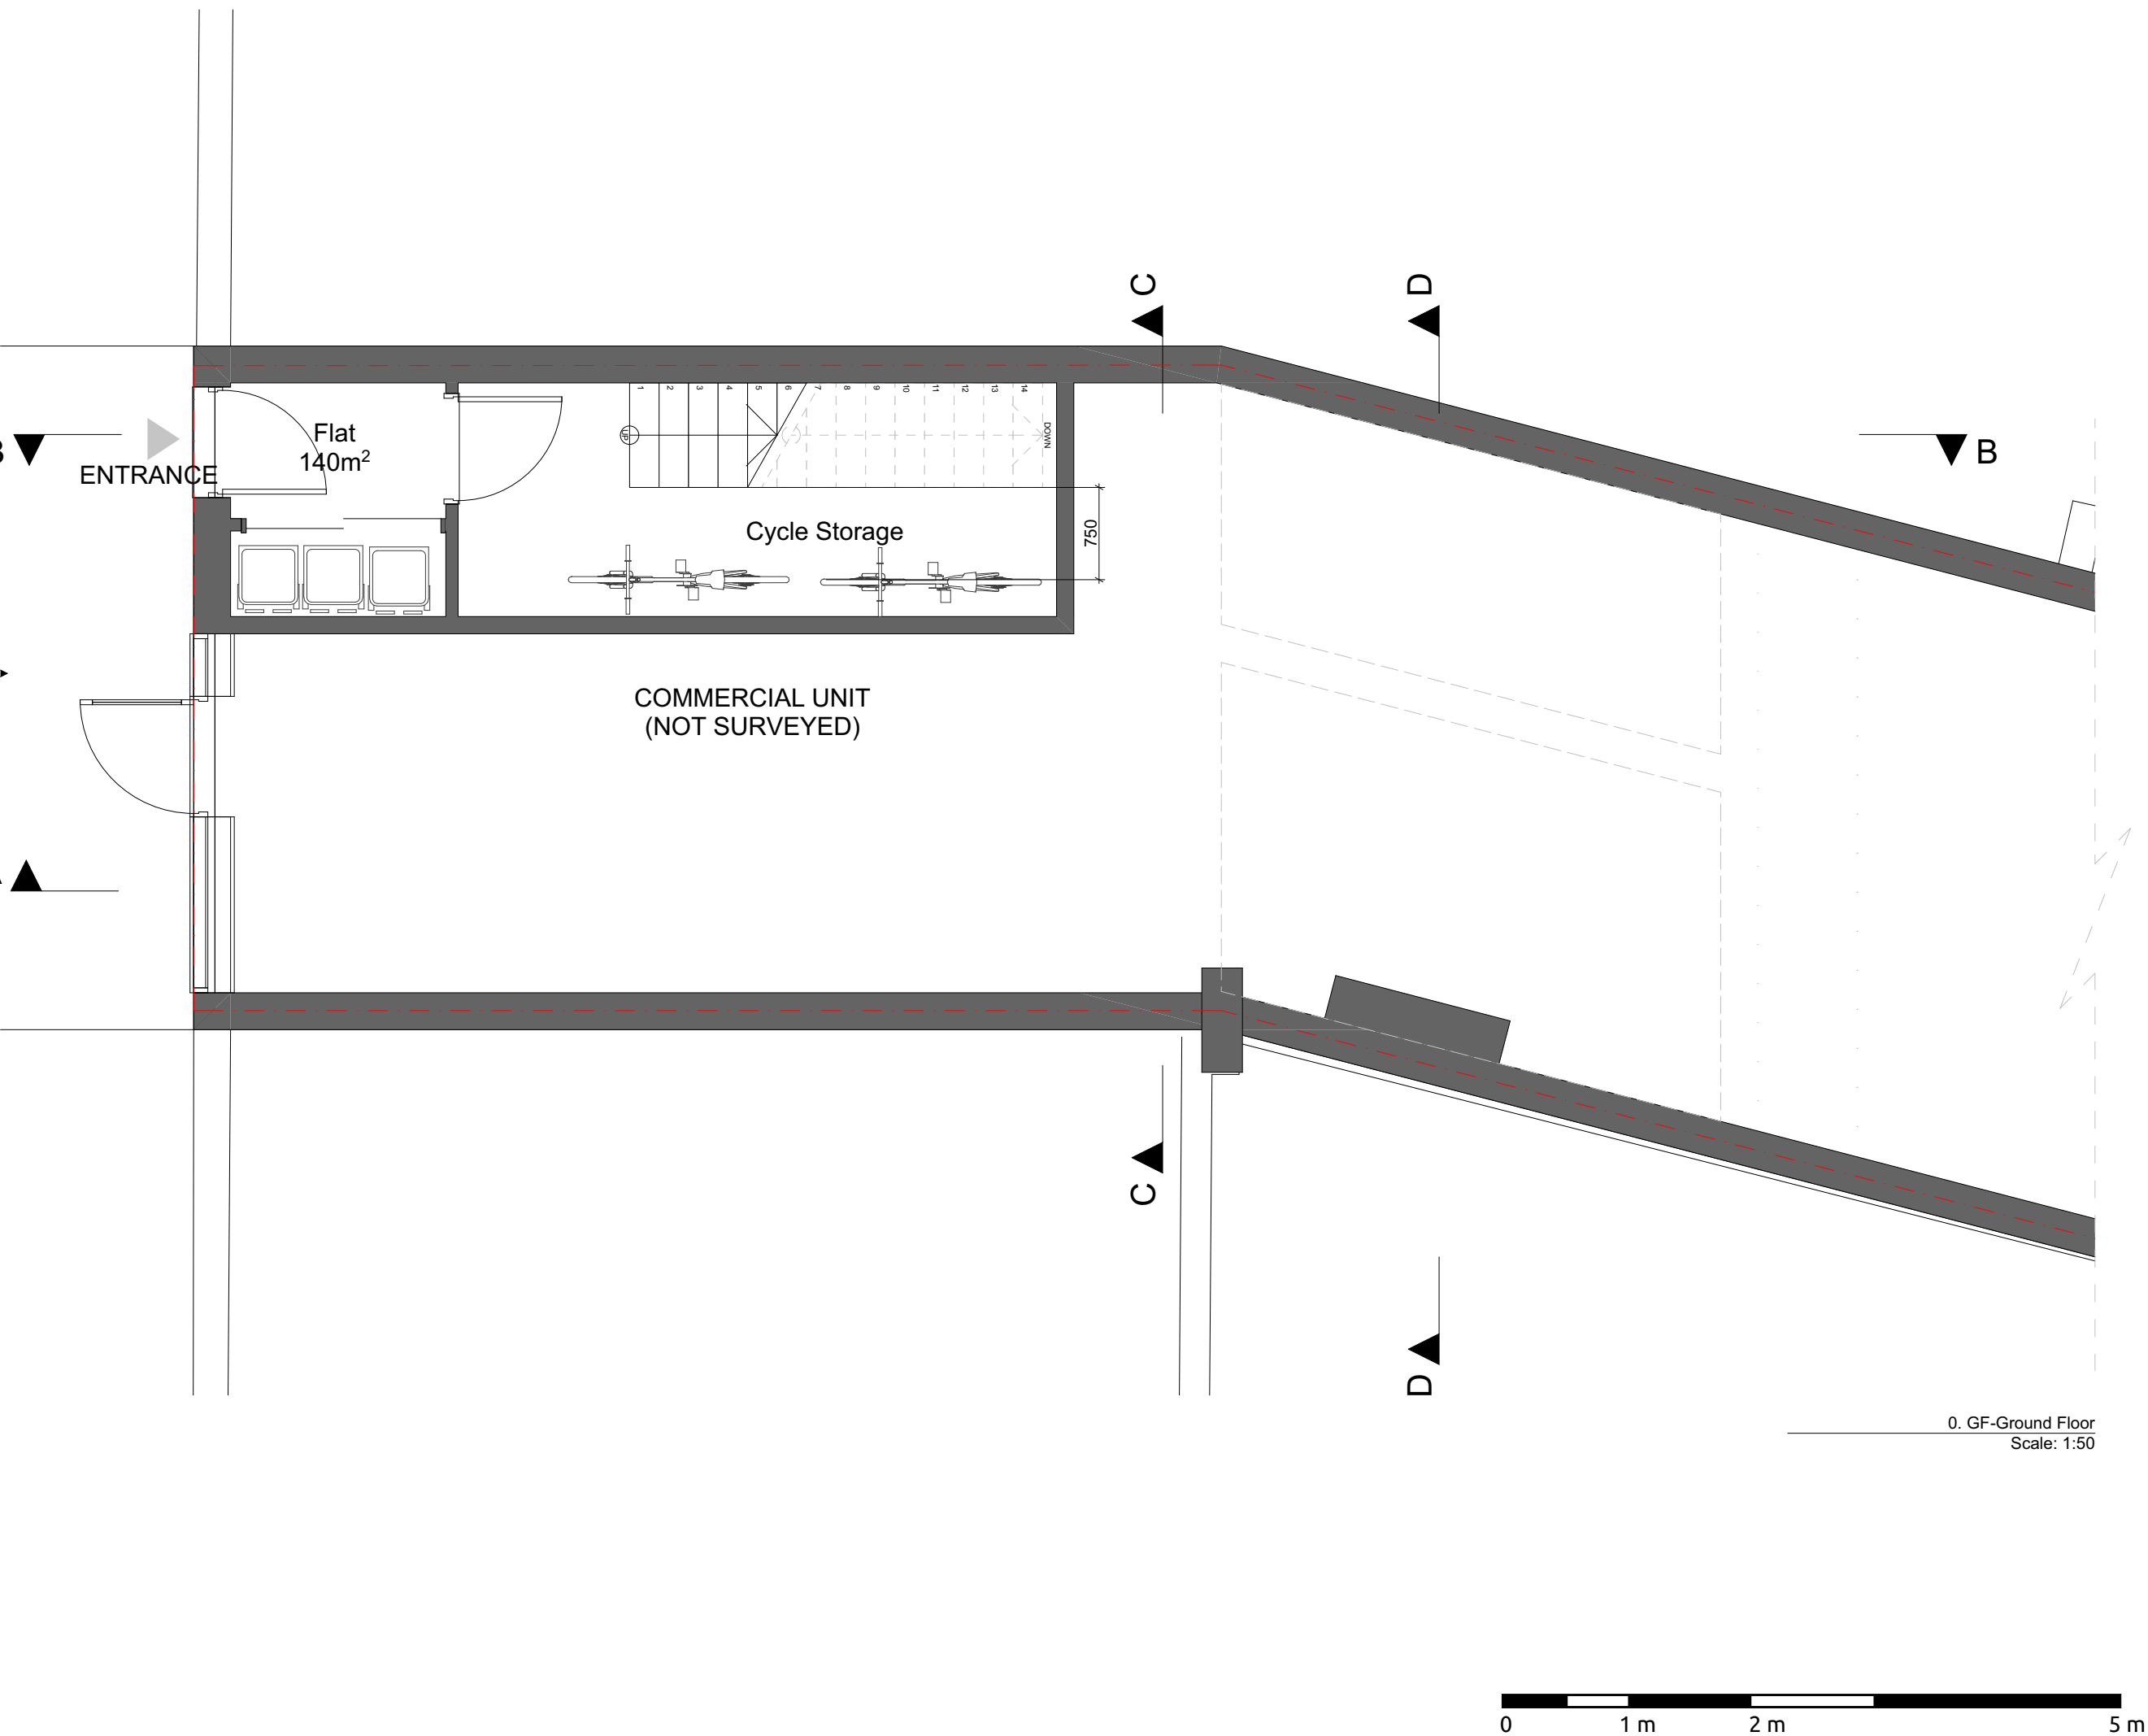

**Notes**  
Do not scale from this drawing. To be read in conjunction with all relevant Architects', Services and Structural Engineers' information. Architect to be immediately notified of discrepancies. Copyright belongs to Urbanist Architecture Ltd.

 

**Urbanist Architecture**  
2 Little Thames Walk London SE8 3FB  
Tel: 0203 793 7878  
info@urbanistarchitecture.co.uk  
www.urbanistarchitecture.co.uk

**Project Description**  
Erection of a mansard extension and a part one part two storey rear extension at first and second floor level


**Site Address**  
66 Queens Crescent London NW5 4EE

**Drawing Name**  
Plans Proposed  
0. GF-Ground Floor

**Drawing Status:** In Progress


**Scale:** 1/100 @A3 **Drawn:** MA  
**Date:** 05 August 2020 **Checked:** IA

Drawing no							
project	originator	zone	level	type	role	no.	rev
092-	-	URB	-	ZZ	-	00 - DR - A	-102101-NW54EE

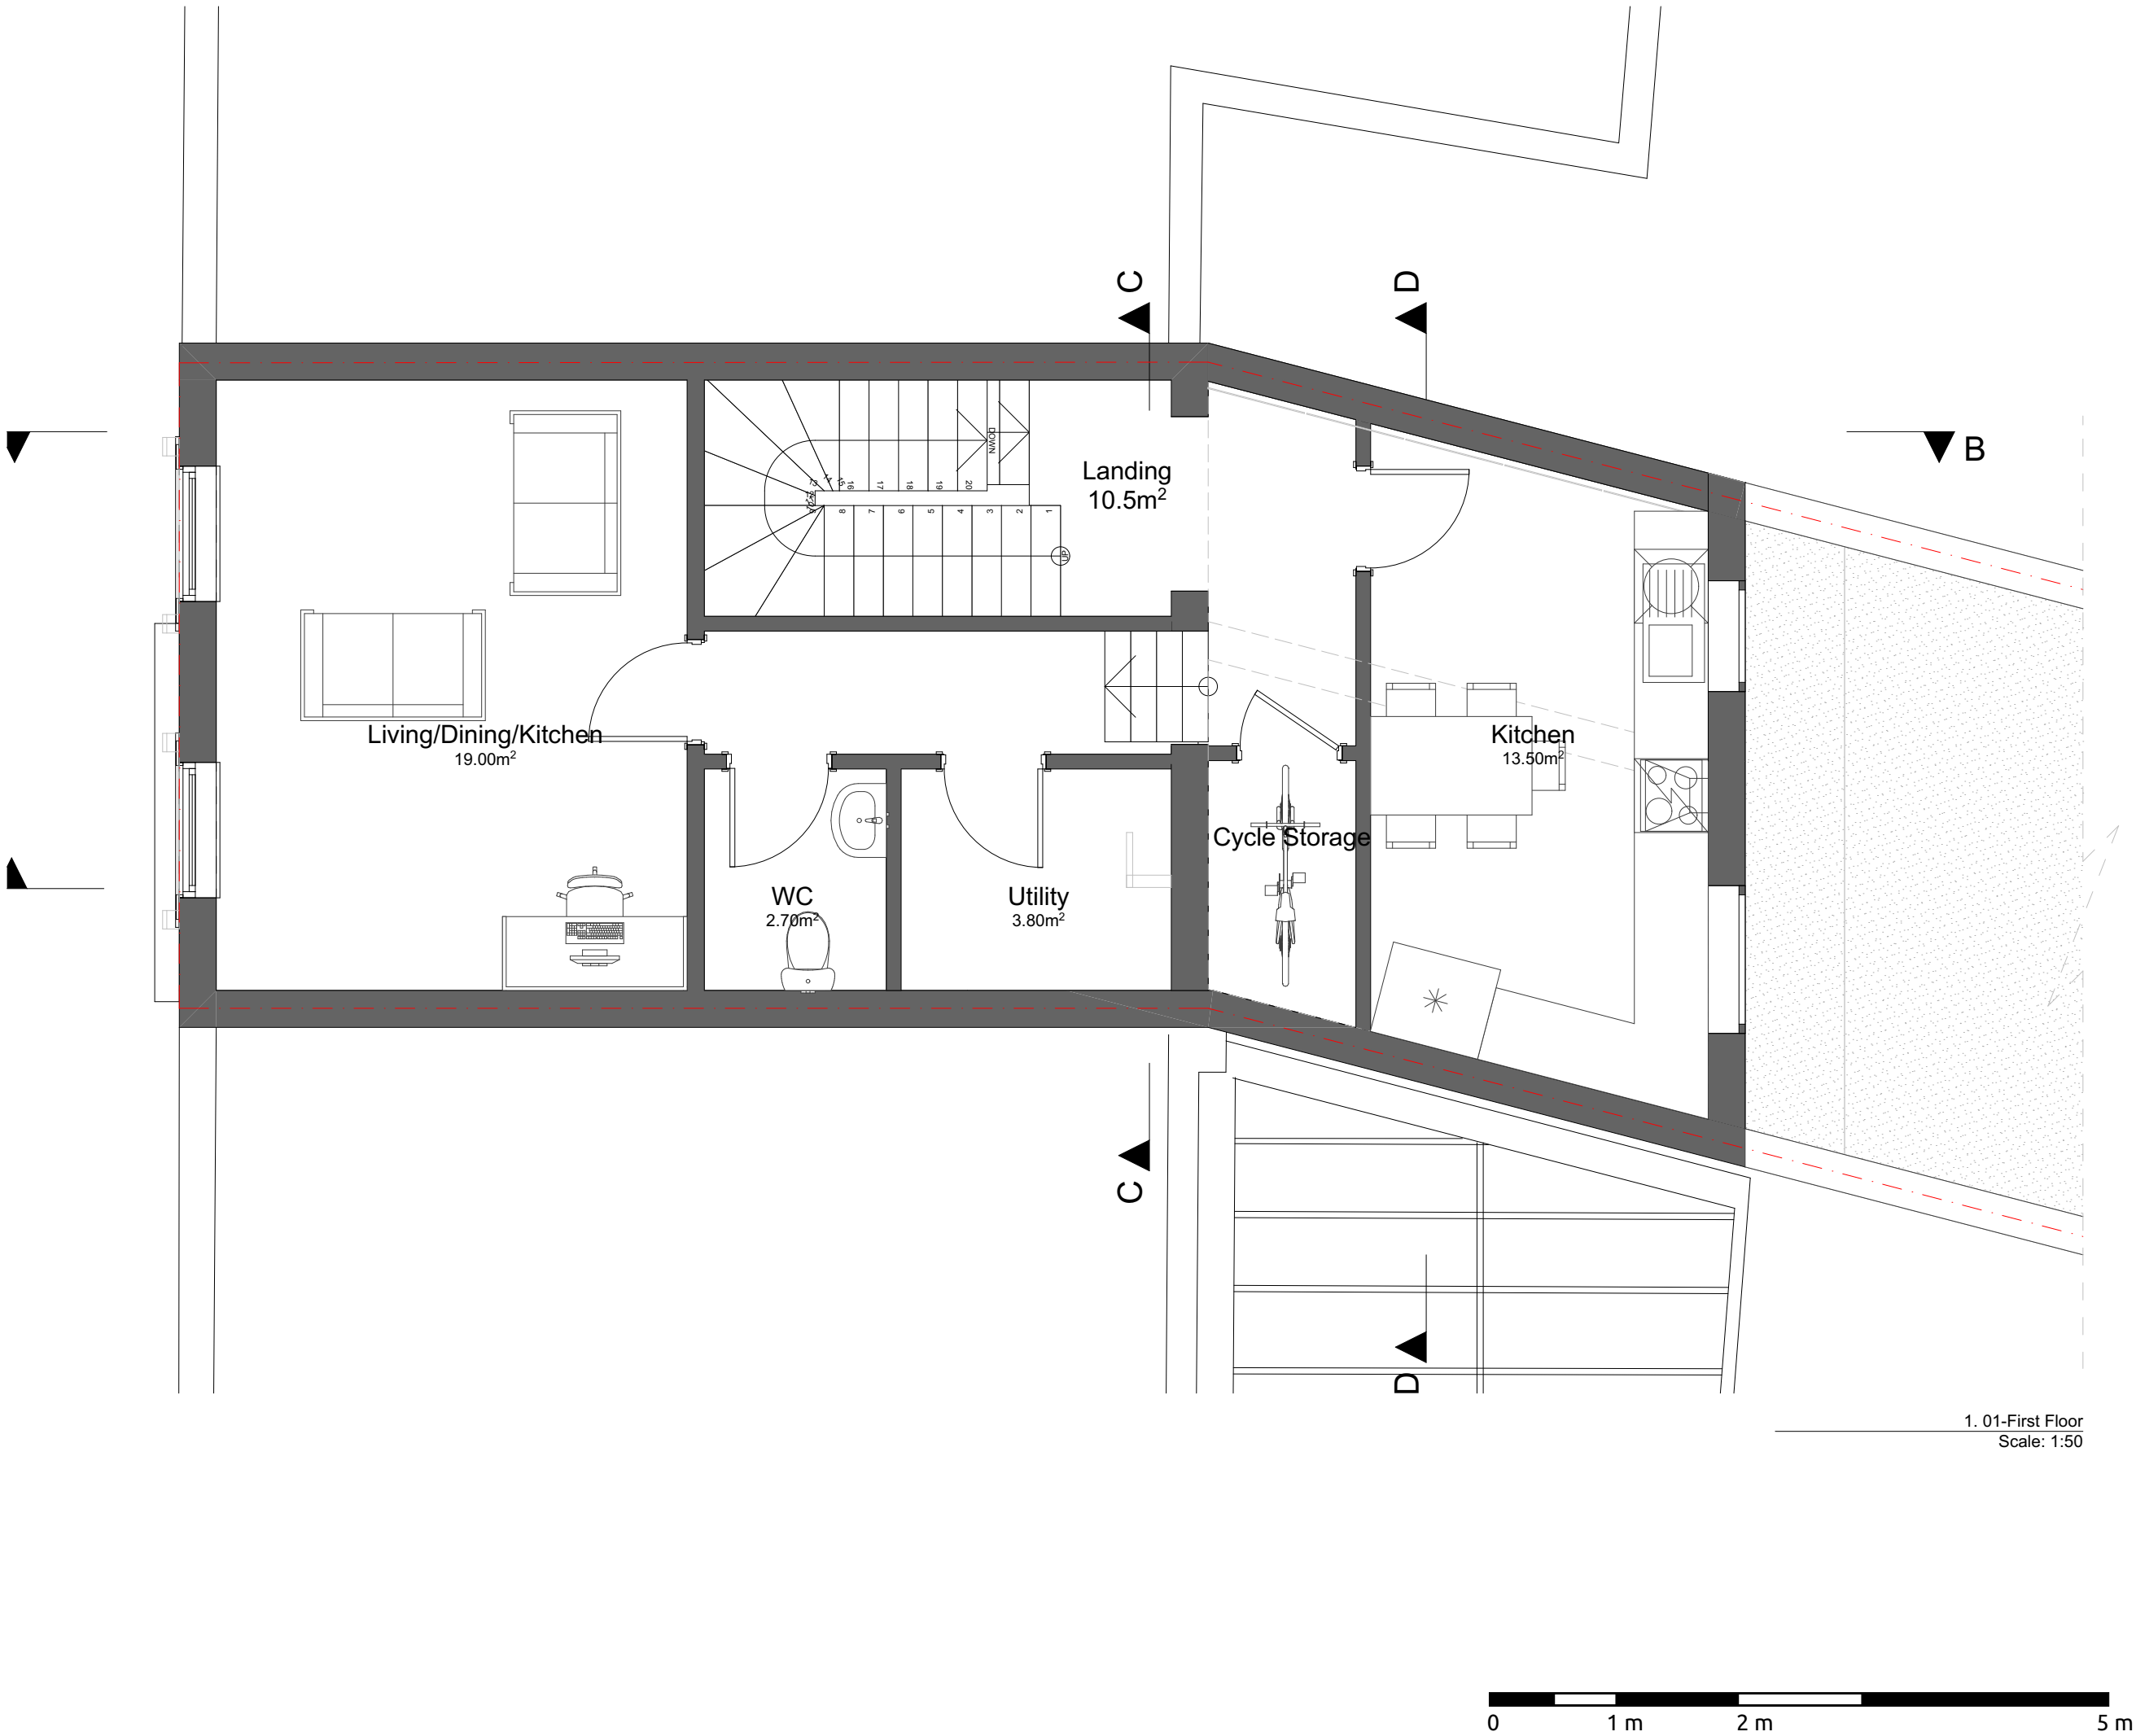

1. 01-First Floor  
Scale: 1:50

**Notes**  
Do not scale from this drawing. To be read in conjunction with all relevant Architects', Services and Structural Engineers' information. Architect to be immediately notified of discrepancies. Copyright belongs to Urbanist Architecture Ltd.

 

**Urbanist Architecture**  
2 Little Thames Walk London SE8 3FB  
Tel: 0203 793 7878  
info@urbanistarchitecture.co.uk  
www.urbanistarchitecture.co.uk

**Project Description**  
Erection of a mansard extension and a part one part two storey rear extension at first and second floor level


**Site Address**  
66 Queens Crescent London NW5 4EE

**Drawing Name**  
Plans Proposed  
1. 01-First Floor


**Drawing Status:** In Progress

**Scale:** 1/100 @A3 **Drawn:** MA  
**Date:** 05 August 2020 **Checked:** IA

Drawing no							
project	originator	zone	level	type	role	no.	rev
092-	-	URB	-	ZZ	-	01 - DR - A	-102102-NW54EE

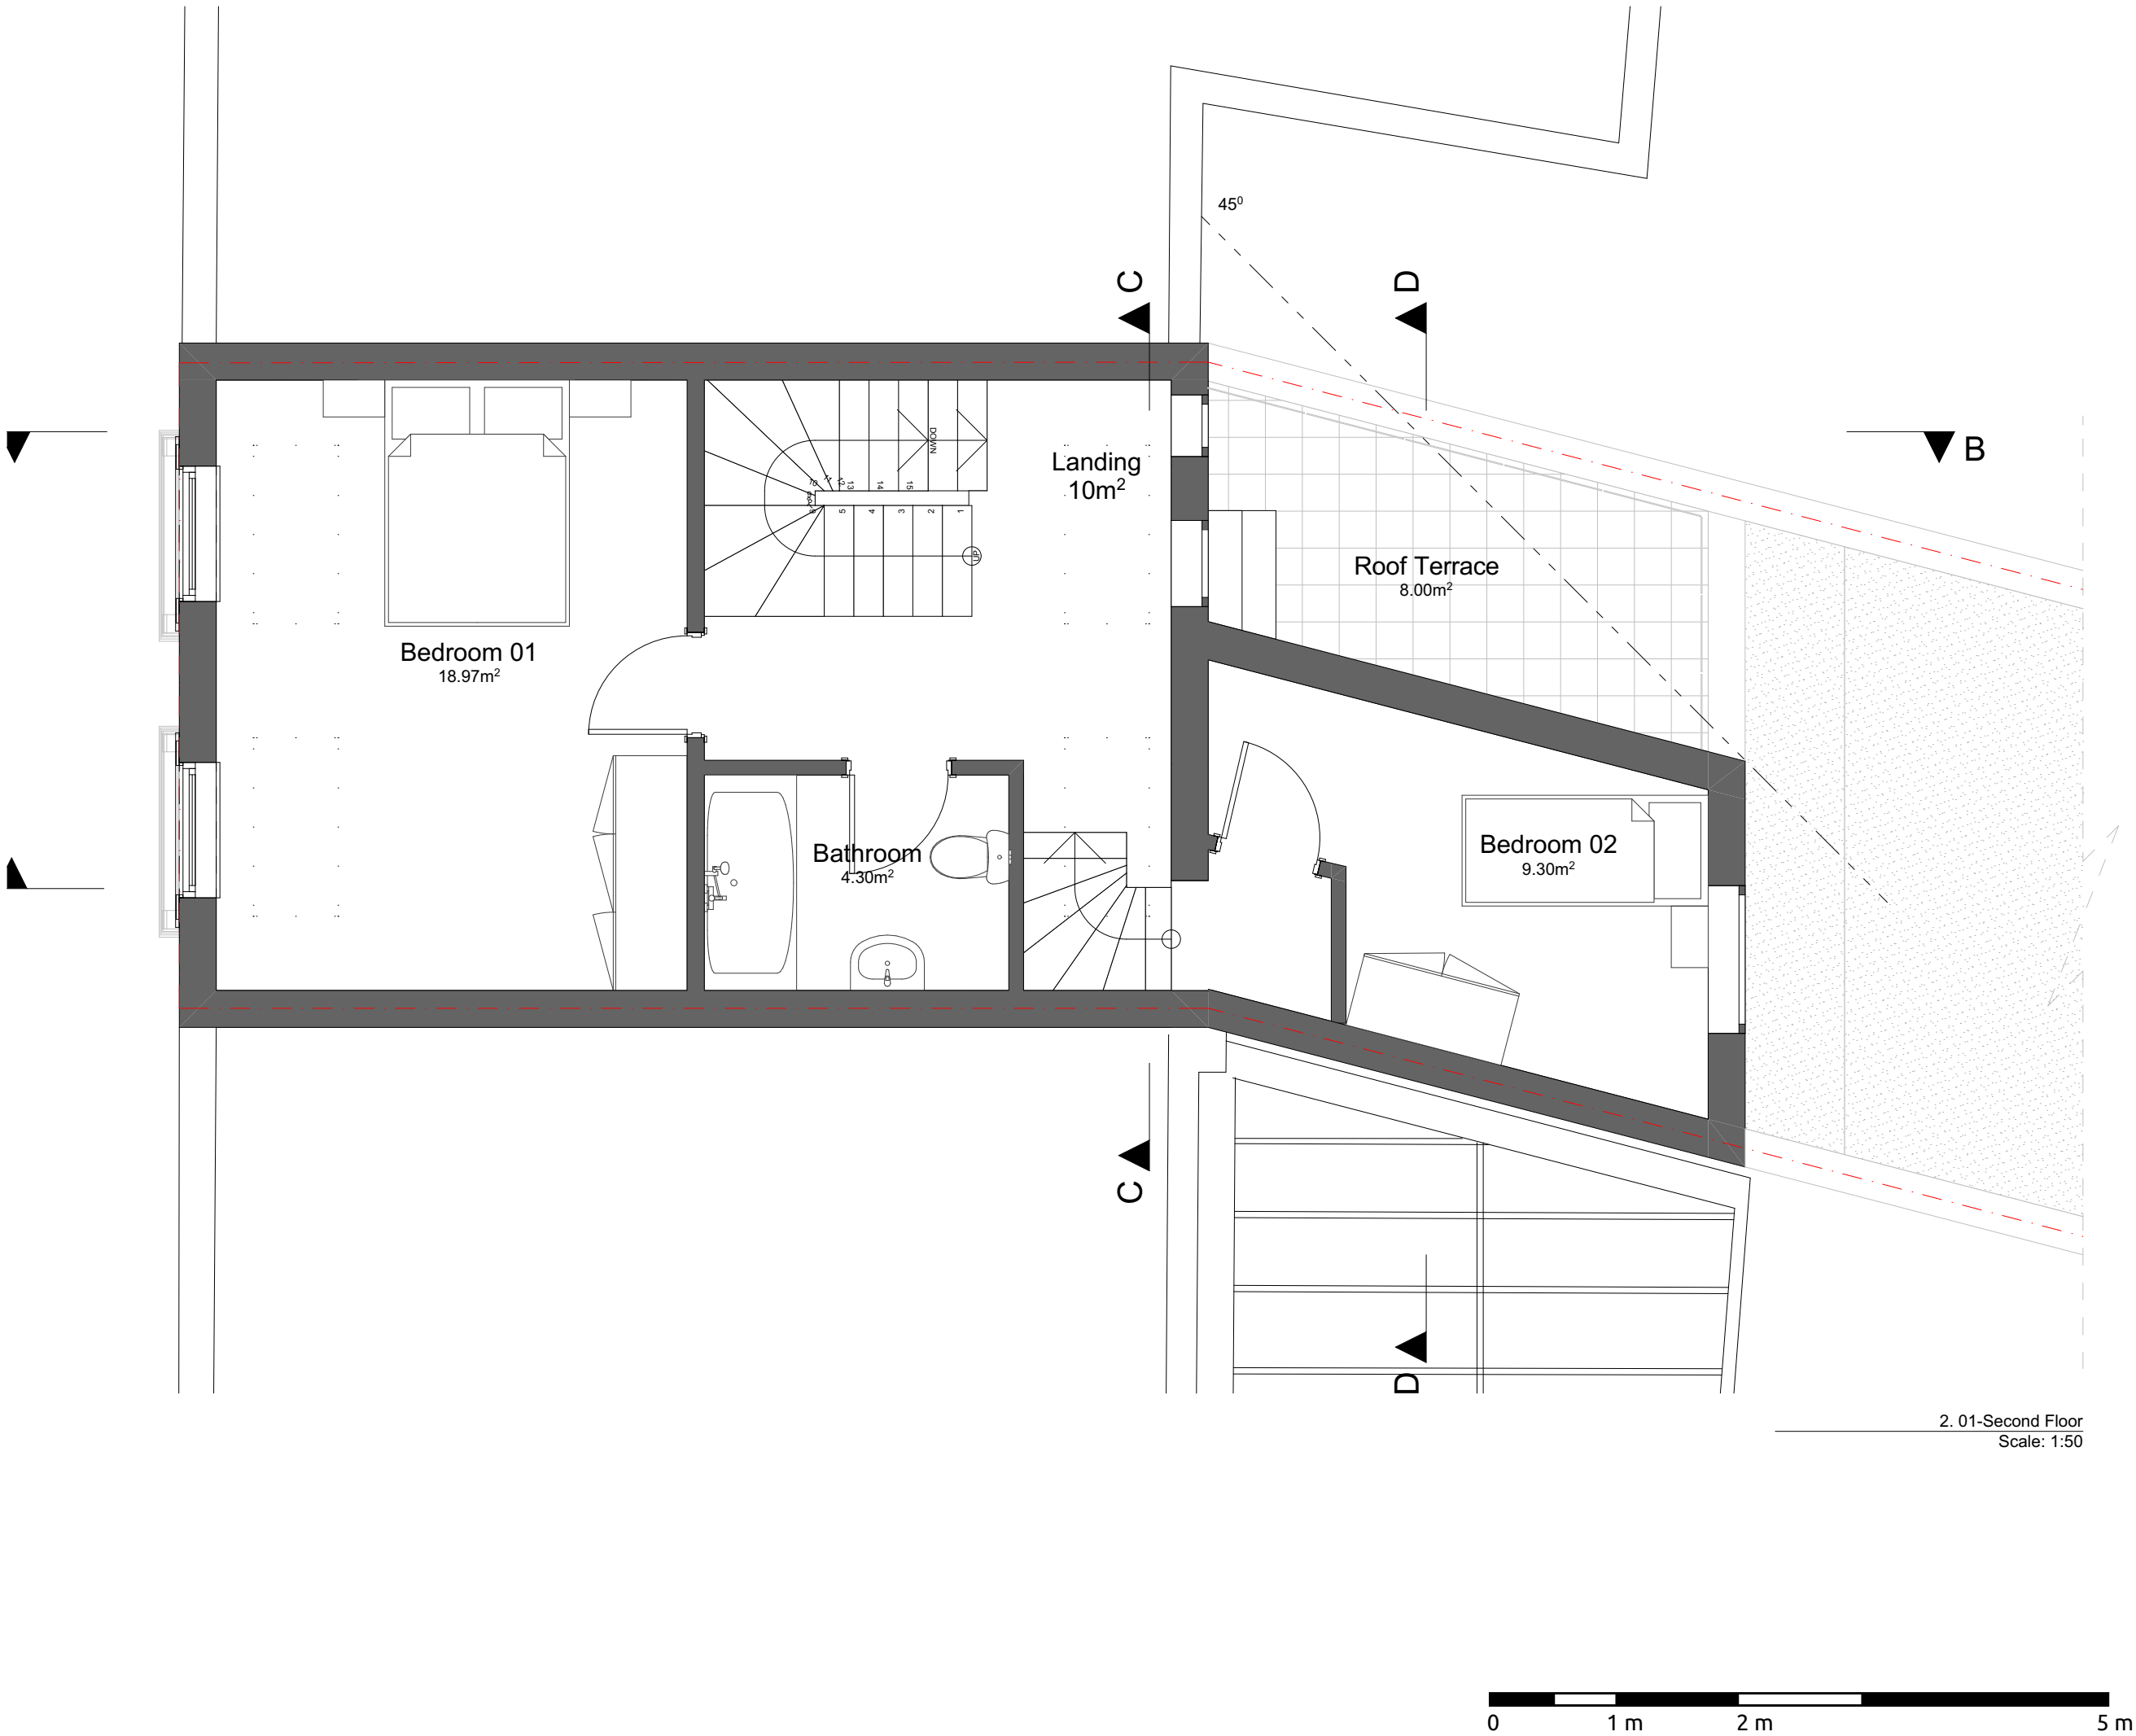

**Notes**  
Do not scale from this drawing. To be read in conjunction with all relevant Architects', Services and Structural Engineers' information. Architect to be immediately notified of discrepancies. Copyright belongs to Urbanist Architecture Ltd.

 

**Urbanist Architecture**  
2 Little Thames Walk London SE8 3FB  
Tel: 0203 793 7878  
info@urbanistarchitecture.co.uk  
www.urbanistarchitecture.co.uk

**Project Description**  
Erection of a mansard extension and a part one part two storey rear extension at first and second floor level

**Site Address**  
66 Queens Crescent London NW5 4EE


**Drawing Name**  
Plans Proposed  
2. 01-Second Floor

**Drawing Status:** In Progress

**Scale:** 1/100 @A3 **Drawn:** MA  
**Date:** 05 August 2020 **Checked:** IA

Drawing no							
project	originator	zone	level	type	role	no.	rev
092-	-	URB	-	ZZ	-	02 - DR - A	-102103-NW54EE

Do not scale from this drawing. To be read in conjunction with all relevant Architects', Services and Structural Engineers' information. Architect to be immediately notified of discrepancies. Copyright belongs to Urbanist Architecture Ltd.

 

2 Little Thames Walk London SE8 3FB

Tel: 0203 793 7878

info@urbanistarchitecture.co.uk

[www.urbanistarchitecture.co.uk](http://www.urbanistarchitecture.co.uk)

Erection of a mansard extension and a part one part two storey rear extension at first and second floor level

66 Queens Crescent London NW5 4EE


### Plans Proposed


#### 3. RF-Roof Floor

**Scale:** 1/100 @A3      **Drawn:** MA


Drawing no

project	originator	zone	level	type	role	no.	rev
092- NW54EE	- URB	- ZZ	- 04	- DR	- A	- 102104-	

 

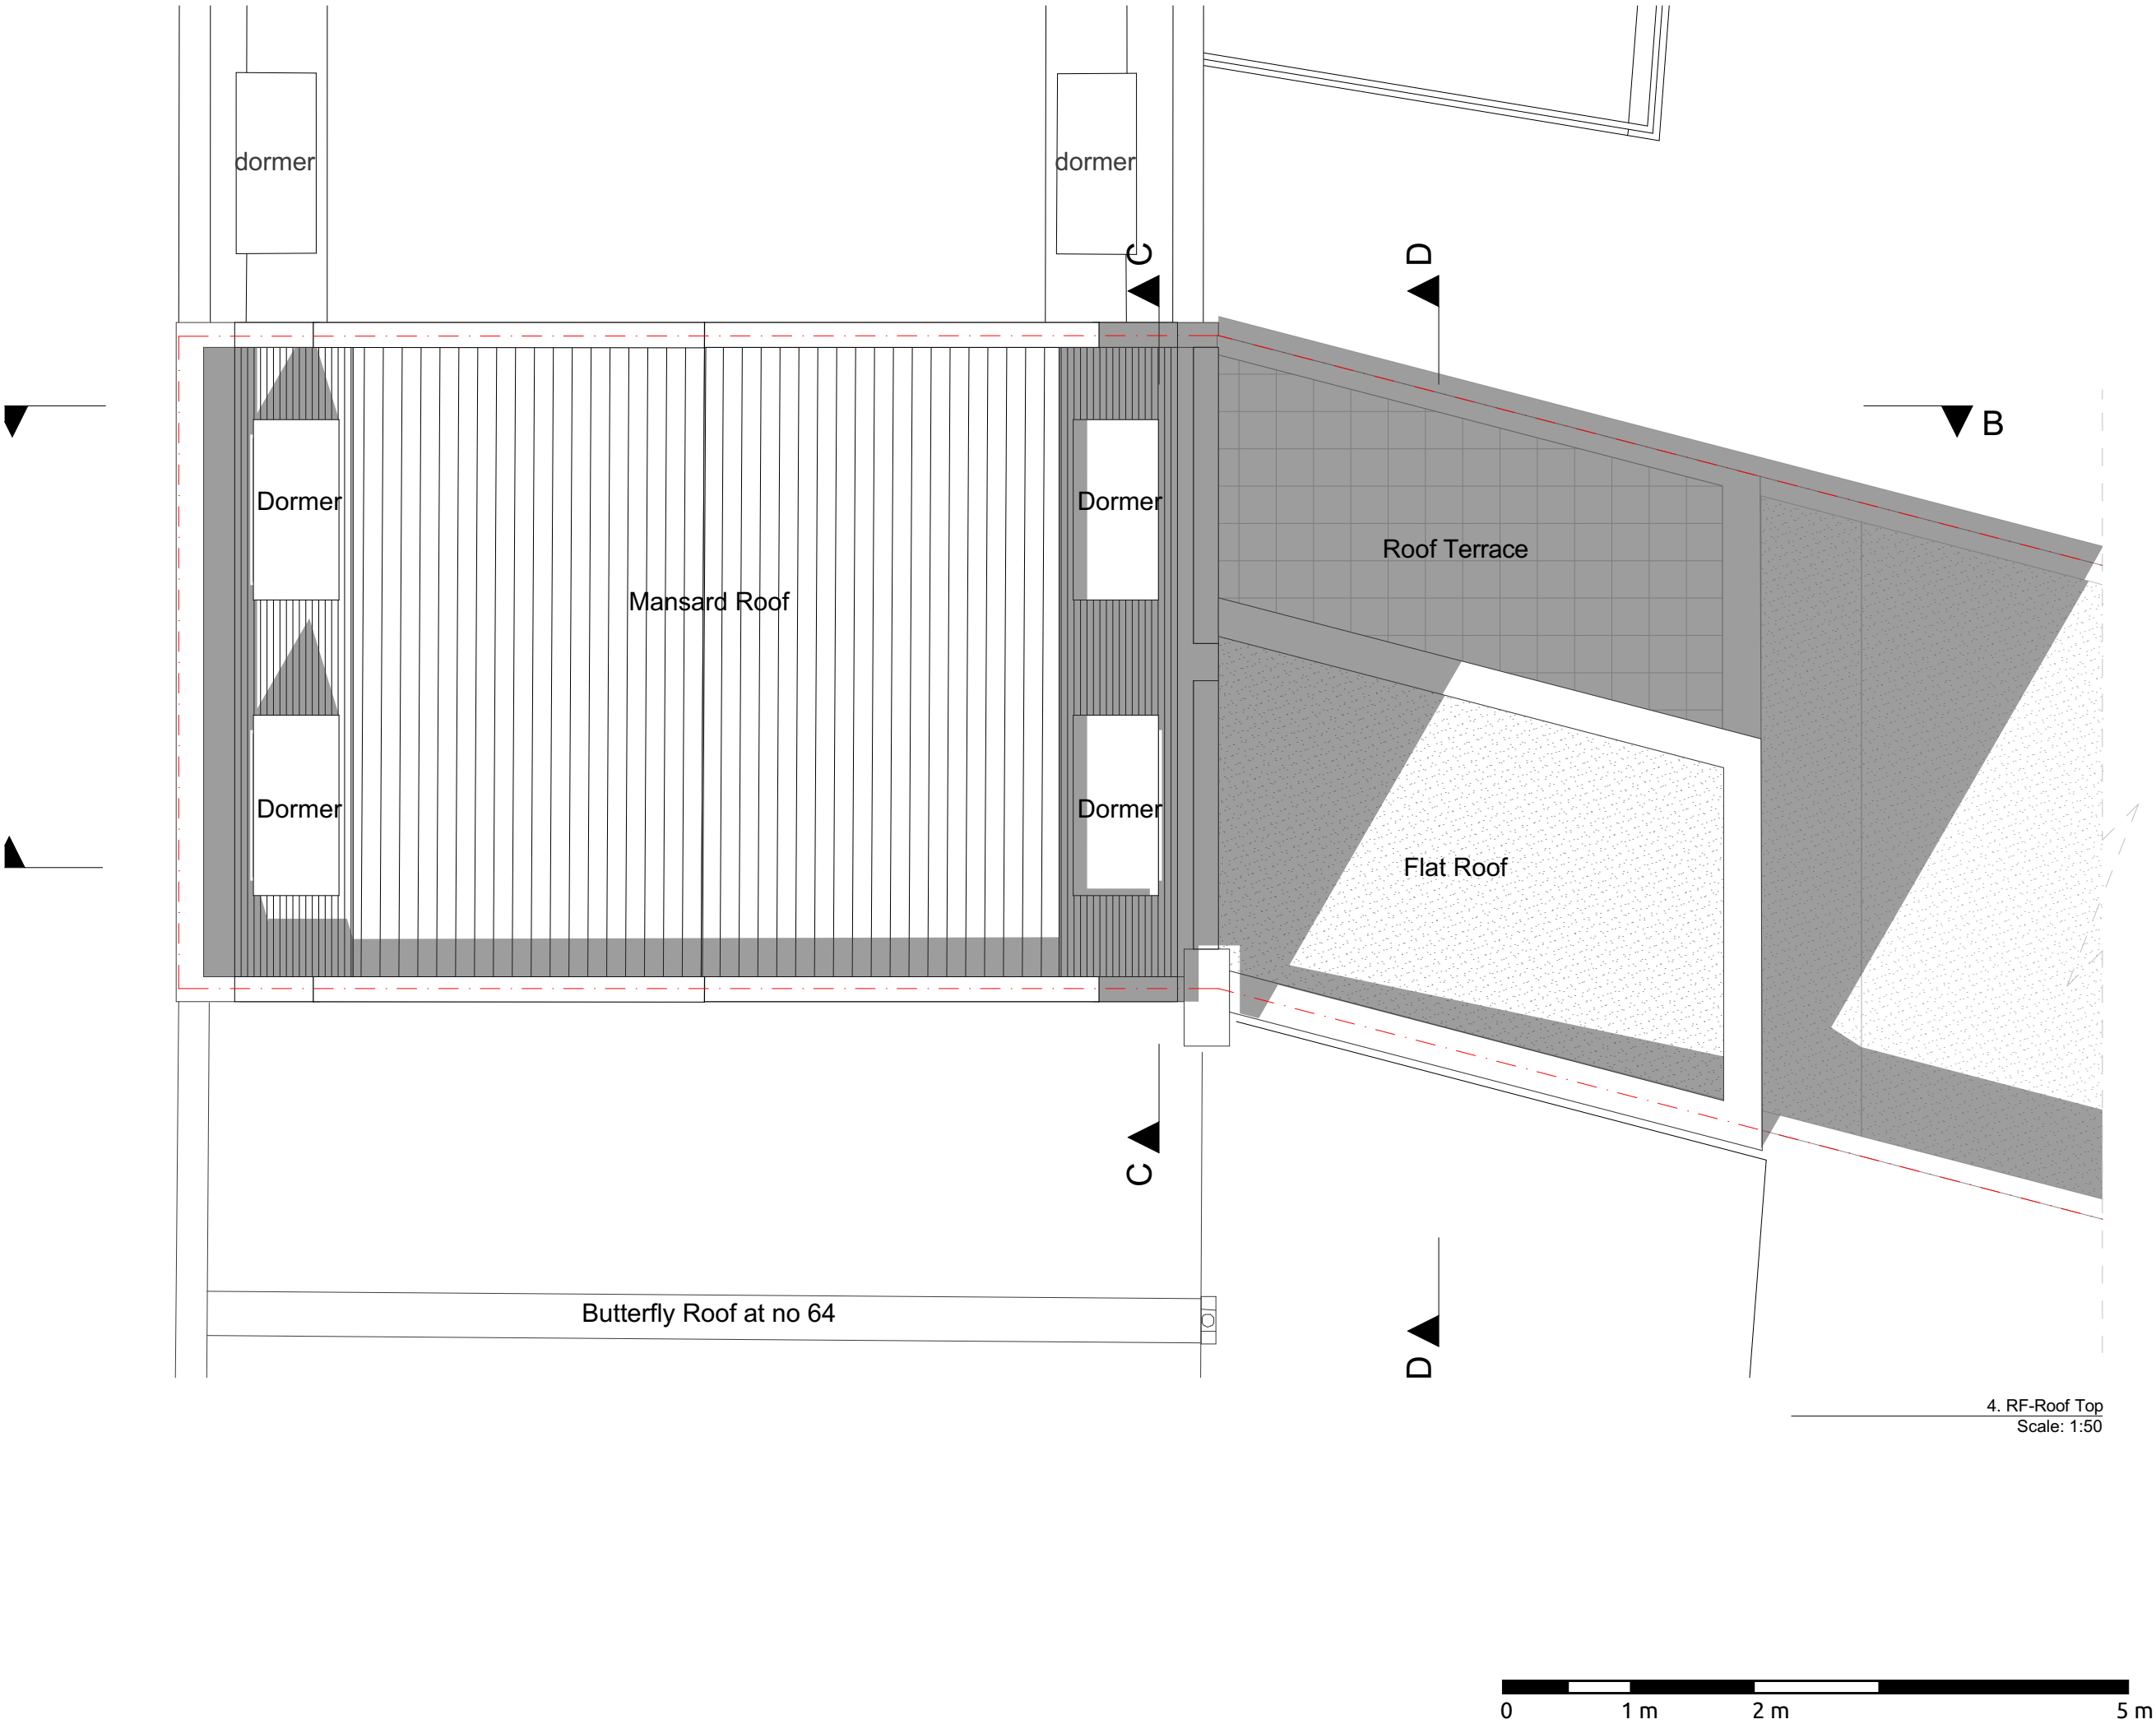

**Notes**  
Do not scale from this drawing. To be read in conjunction with all relevant Architects', Services and Structural Engineers' information. Architect to be immediately notified of discrepancies. Copyright belongs to Urbanist Architecture Ltd.

 

**Urbanist Architecture**  
2 Little Thames Walk London SE8 3FB  
Tel: 0203 793 7878  
info@urbanistarchitecture.co.uk  
www.urbanistarchitecture.co.uk

**Project Description**  
Erection of a mansard extension and a part one part two storey rear extension at first and second floor level

**Site Address**  
66 Queens Crescent London NW5 4EE

**Drawing Name**  
Plans Proposed  
4. RF-Roof Top


**Drawing Status:** In Progress

**Scale:** 1/100 @A3    **Drawn:** MA  
**Date:** 05 August 2020 **Checked:** IA

Drawing no							
project	originator	zone	level	type	role	no.	rev
092-	-	URB	-	ZZ	-	04 - DR - A	-102105-NW54EE


No 64

Do not scale from this drawing. To be read in conjunction with all relevant Architects', Services and Structural Engineers' information. Architect to be immediately notified of discrepancies. Copyright belongs to Urbanist Architecture Ltd.

 


0 1 m 2 m 5 m



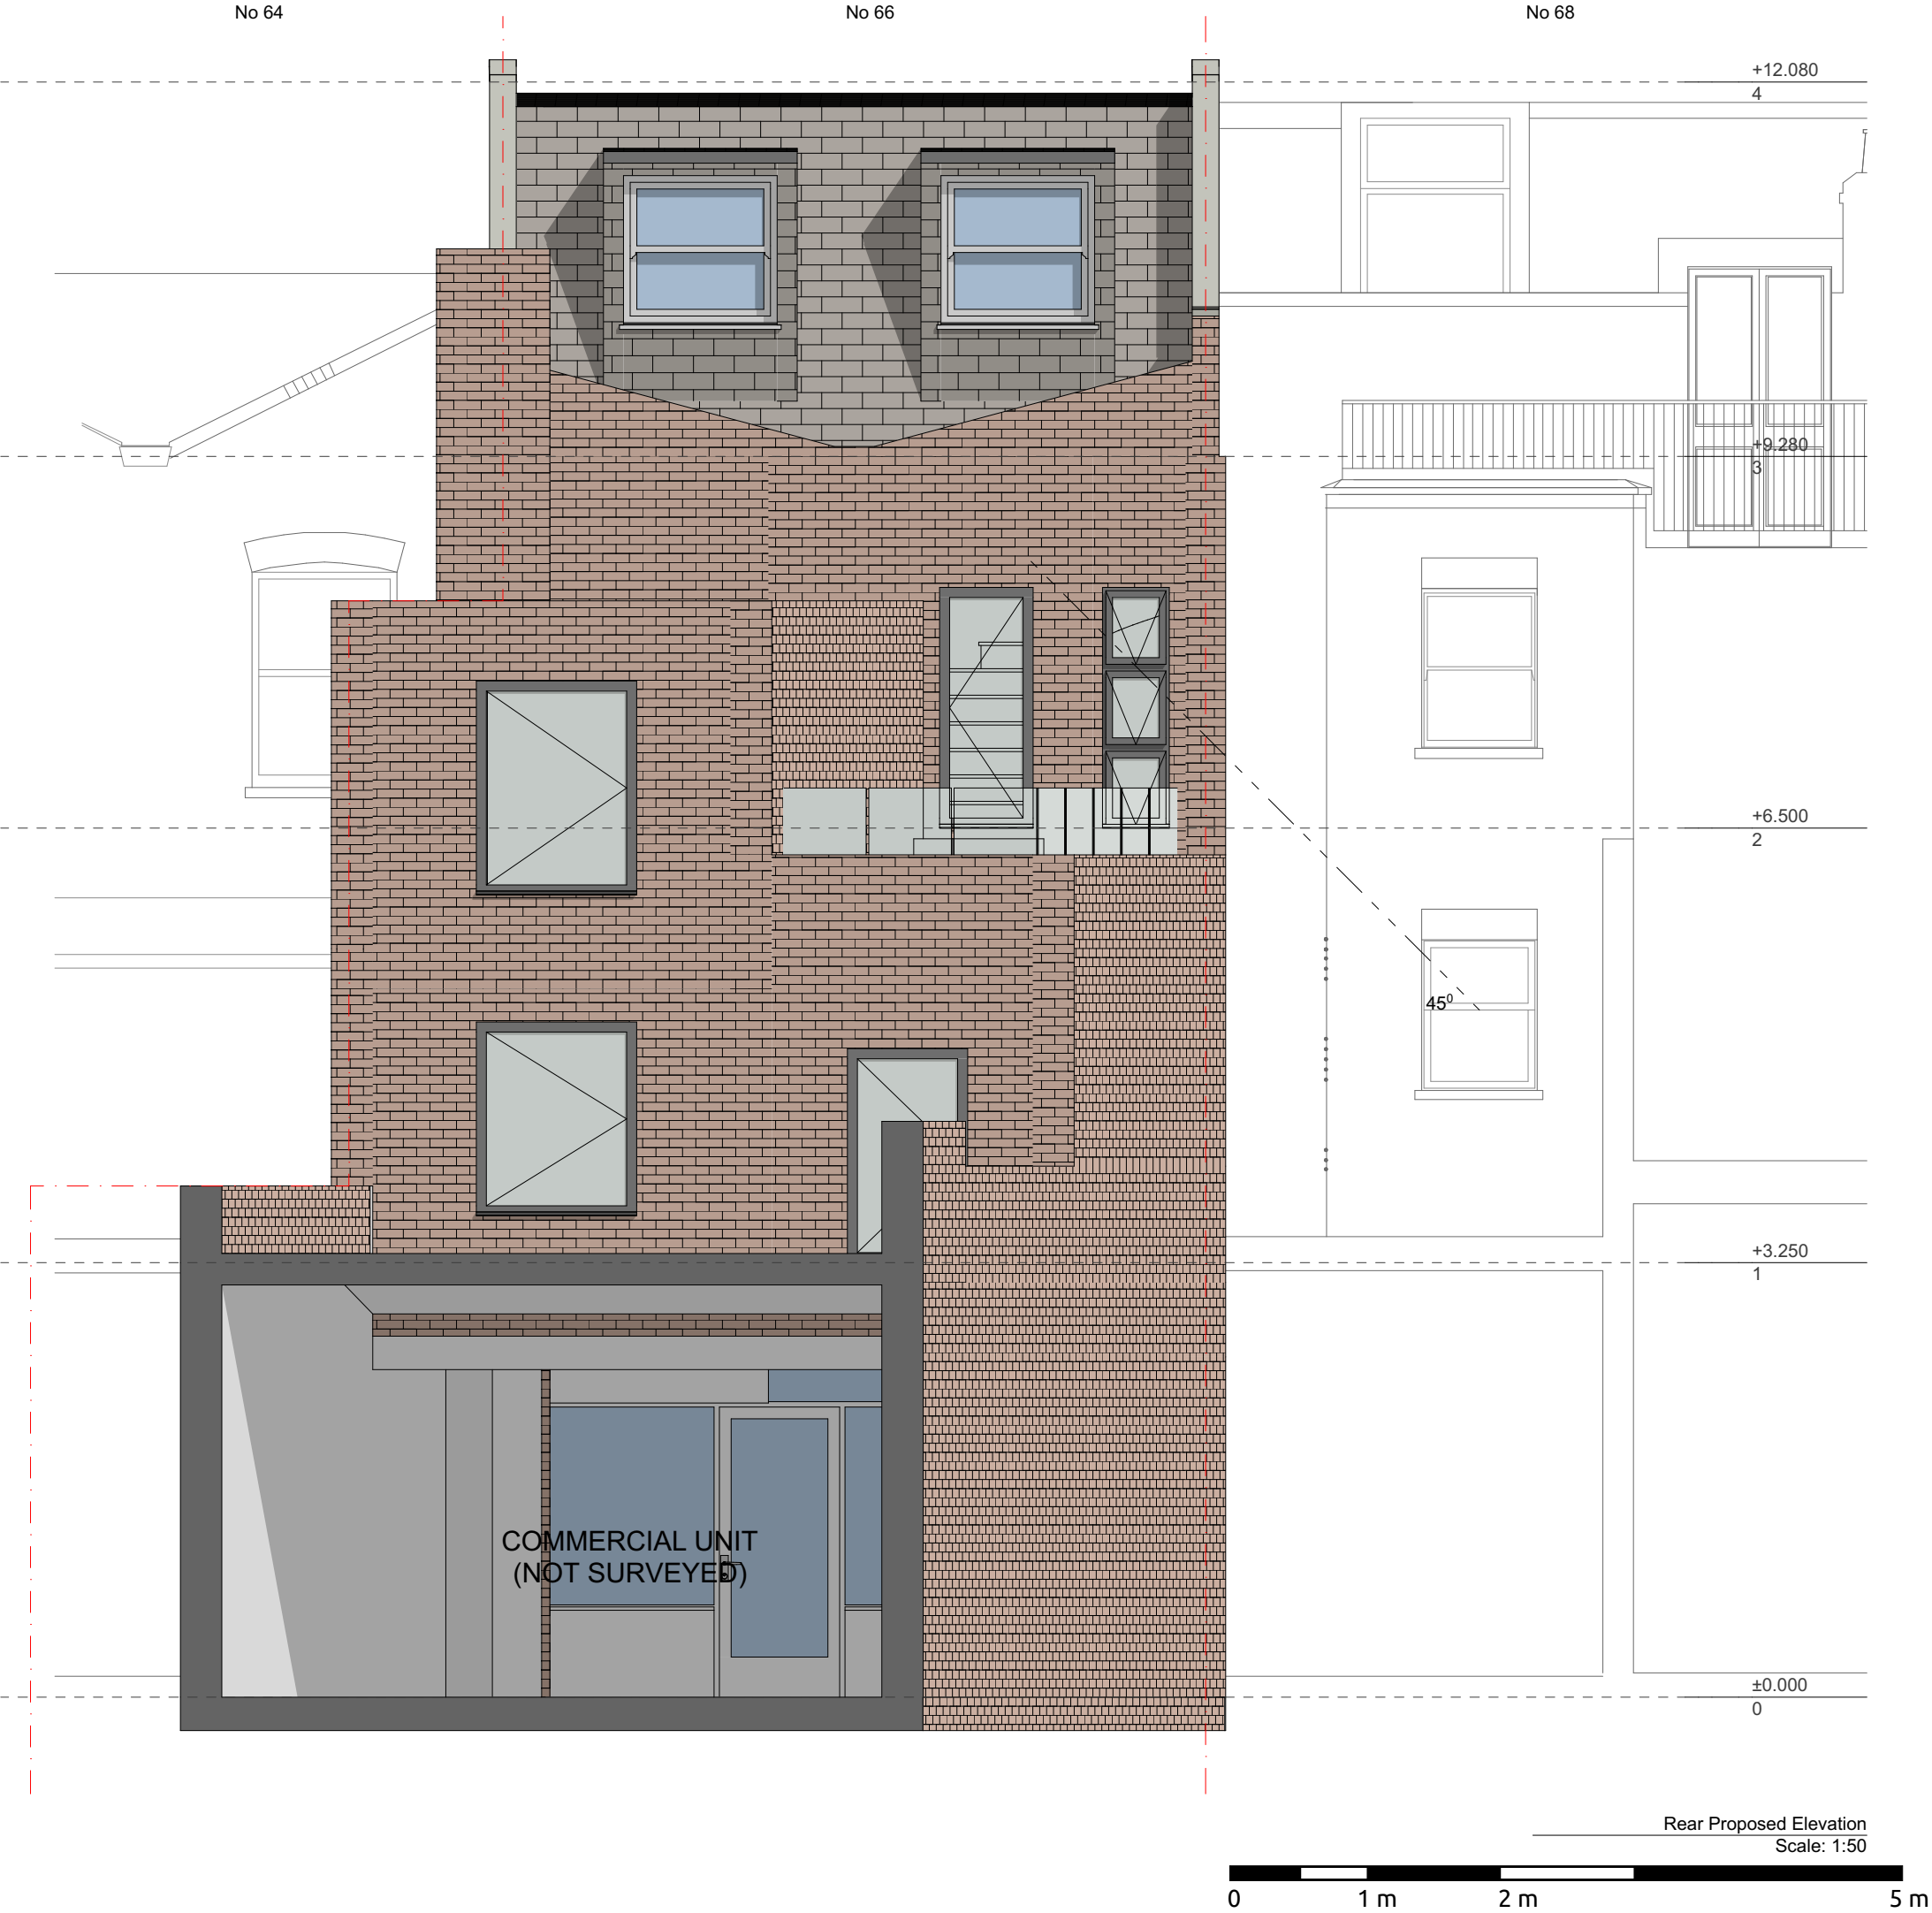

**Notes**  
Do not scale from this drawing. To be read in conjunction with all relevant Architects', Services and Structural Engineers' information. Architect to be immediately notified of discrepancies. Copyright belongs to Urbanist Architecture Ltd.

 

**Urbanist Architecture**  
2 Little Thames Walk London SE8 3FB  
Tel: 0203 793 7878  
info@urbanistarchitecture.co.uk  
www.urbanistarchitecture.co.uk

**Project Description**  
Erection of a mansard extension and a part one part two storey rear extension at first and second floor level

**Site Address**  
66 Queens Crescent London NW5 4EE

**Drawing Name**  
Elevations Proposed  
Rear Proposed Elevation

**Drawing Status:** In Progress


**Scale:** 1/1:50 @A3 **Drawn:** MA  
**Date:** 05 August 2020 **Checked:** IA

Drawing no							
project	originator	zone	level	type	role	no.	rev
092-	-	URB	-	ZZ	-	E2 - DR - A	-102202-NW54EE





**Notes**  
Do not scale from this drawing. To be read in conjunction with all relevant Architects', Services and Structural Engineers' information. Architect to be immediately notified of discrepancies. Copyright belongs to Urbanist Architecture Ltd.

 

**Urbanist Architecture**

2 Little Thames Walk London SE8 3FB

Tel: 0203 793 7878

info@urbanistarchitecture.co.uk

www.urbanistarchitecture.co.uk

**Project Description**

Erection of a mansard extension and a part one part two storey rear extension at first and second floor level

**Site Address**

66 Queens Crescent London NW5 4EE

**Drawing Name**

Sections Proposed  
A Proposed Section

**Drawing Status:** In Progress


**Scale:** 1/1:50 @A3 **Drawn:** MA


**Date:** 05 August 2020 **Checked:** IA

**Drawing no**

project	originator	zone	level	type	role	no.	rev
092-	URB	ZZ	SA	DR	A	-102301-NW54EE	


A Proposed Section  
Scale: 1:50

 

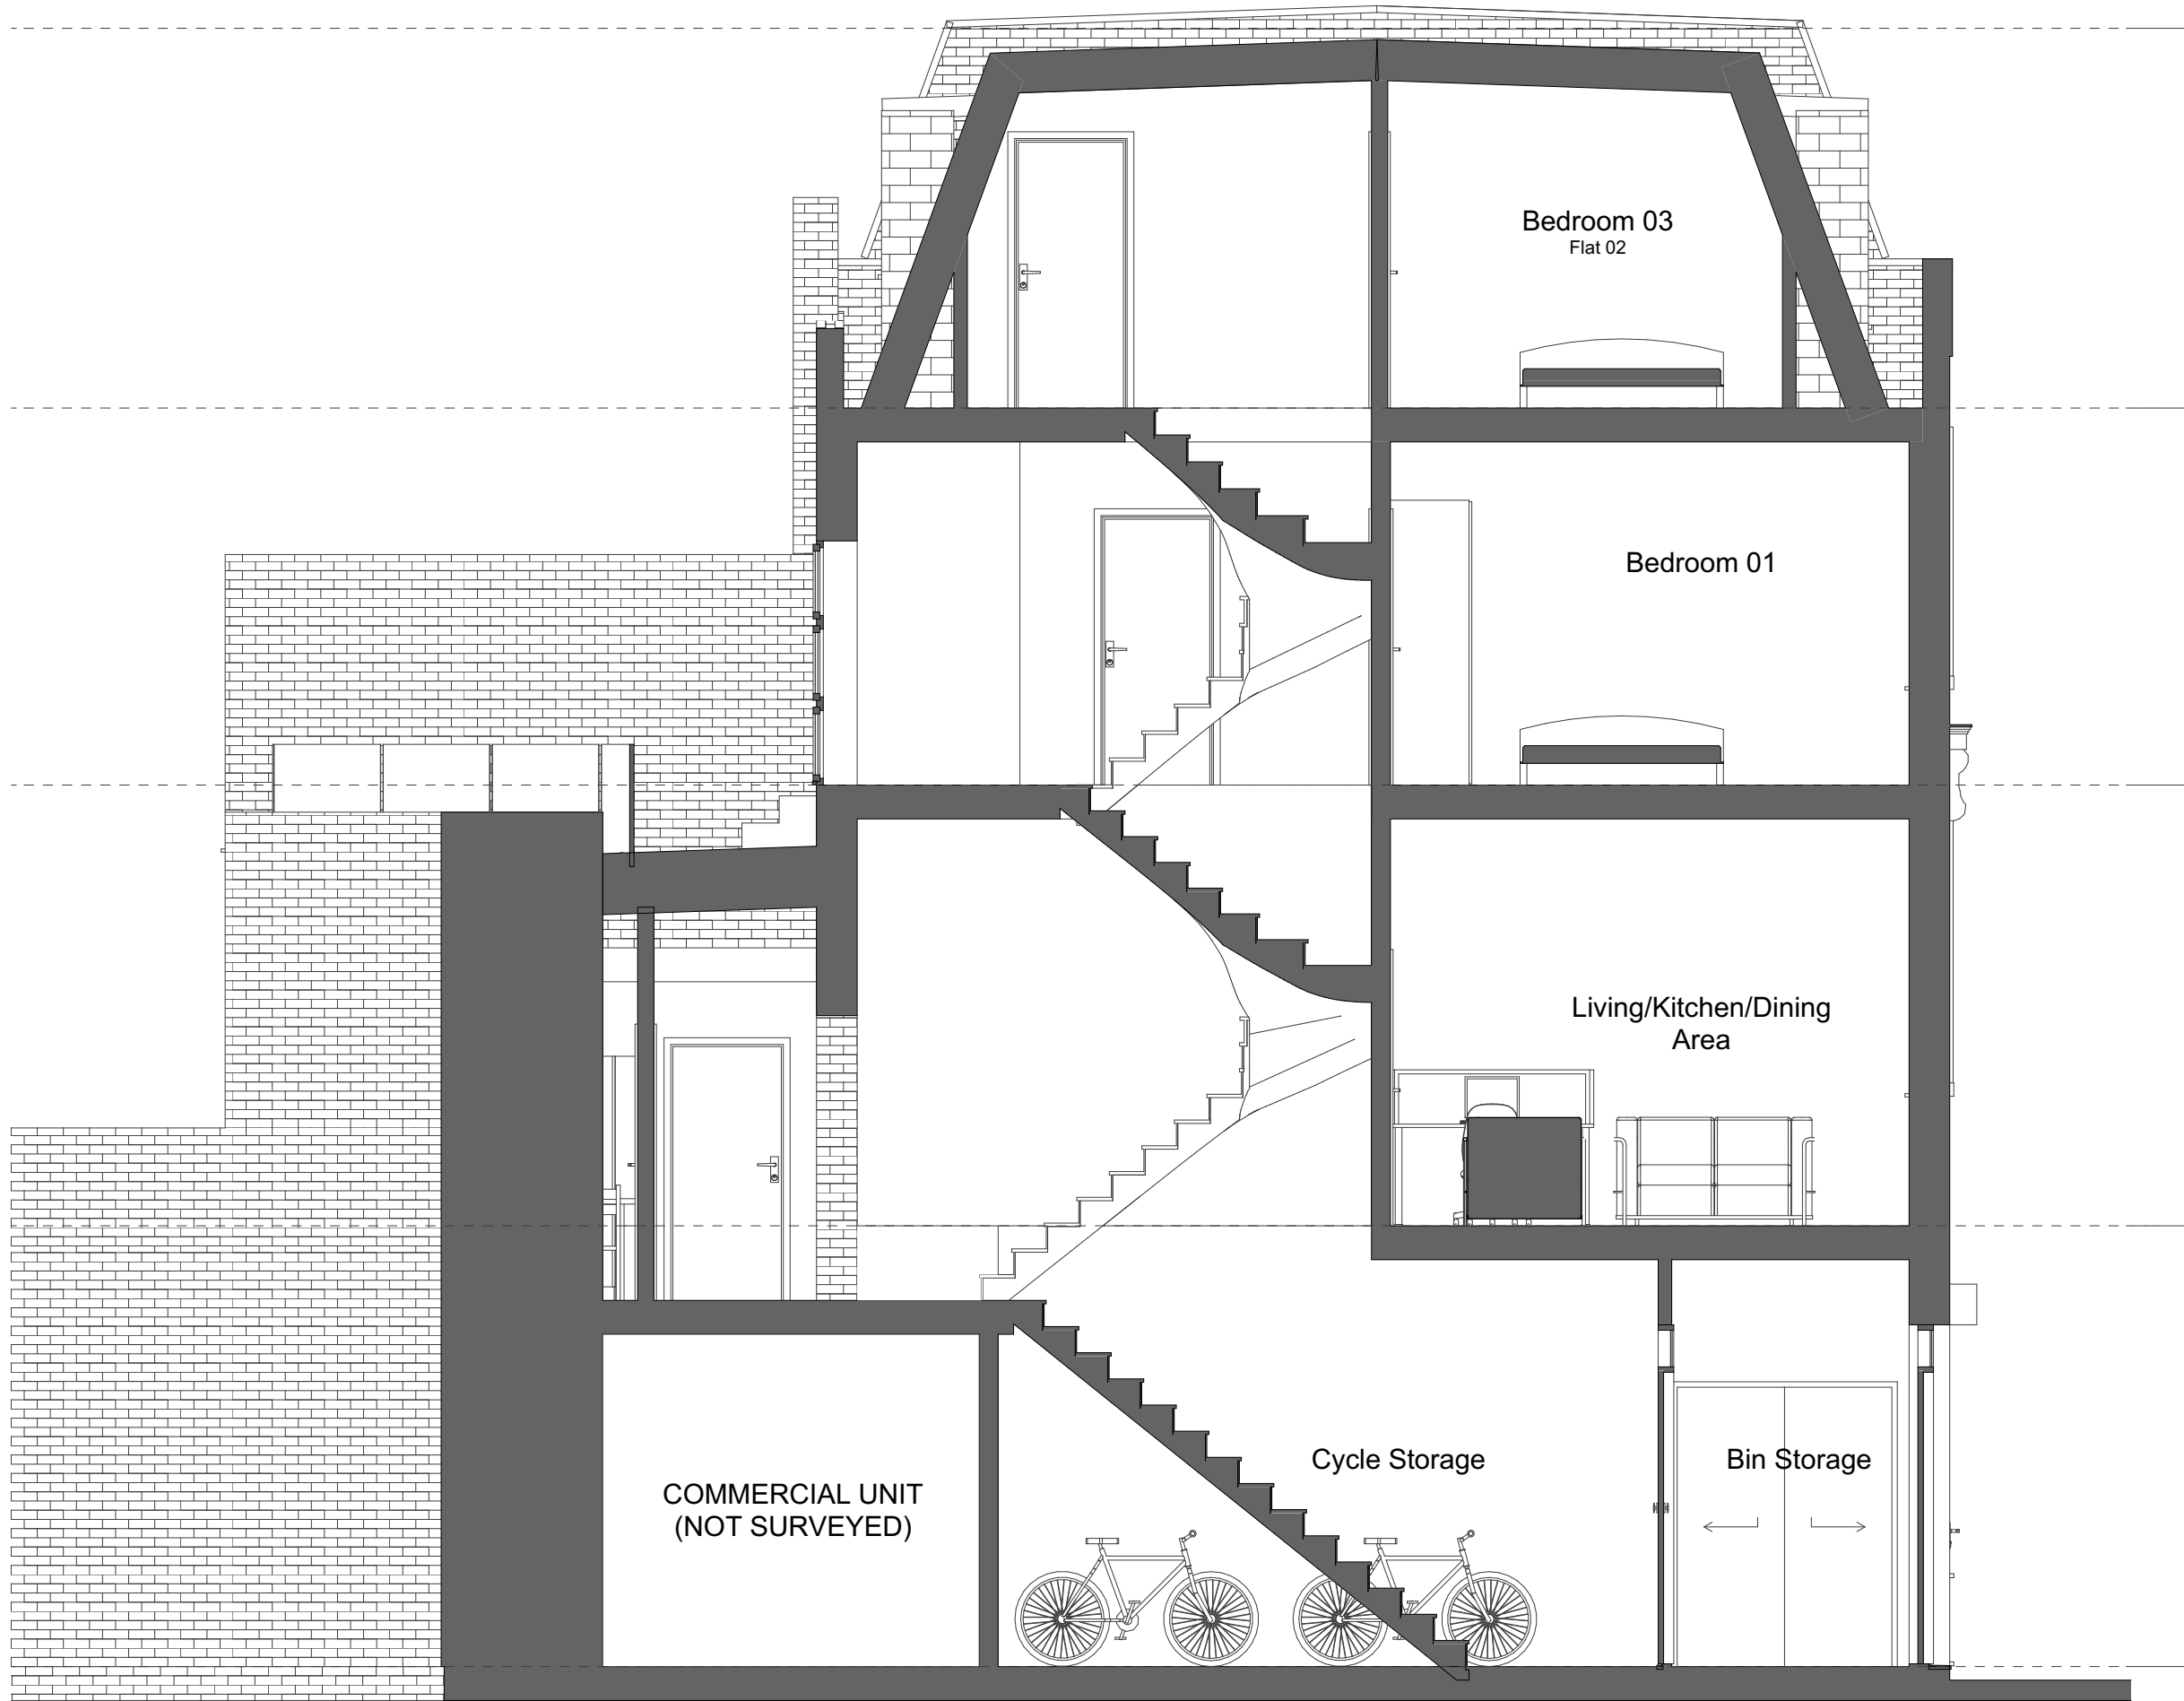

#### Notes

Do not scale from this drawing. To be read in conjunction with all relevant Architects', Services and Structural Engineers' information. Architect to be immediately notified of discrepancies. Copyright belongs to Urbanist Architecture Ltd.

 

#### Urbanist Architecture

2 Little Thames Walk London SE8 3FB

Tel: 0203 793 7878

info@urbanistarchitecture.co.uk

www.urbanistarchitecture.co.uk

#### Project Description

Erection of a mansard extension and a part one part two storey rear extension at first and second floor level

#### Site Address

66 Queens Crescent London NW5 4EE

#### Drawing Name

Sections Proposed  
B Building Section

**Drawing Status:** In Progress


**Scale:** 1/1:50 @A3 **Drawn:** MA


**Date:** 05 August 2020 **Checked:** IA

#### Drawing no


project	originator	zone	level	type	role	no.	rev
092-	-	URB	-	ZZ	-	SB - DR - A -102302-	
NW54EE							

B Building Section  
Scale: 1:50

 

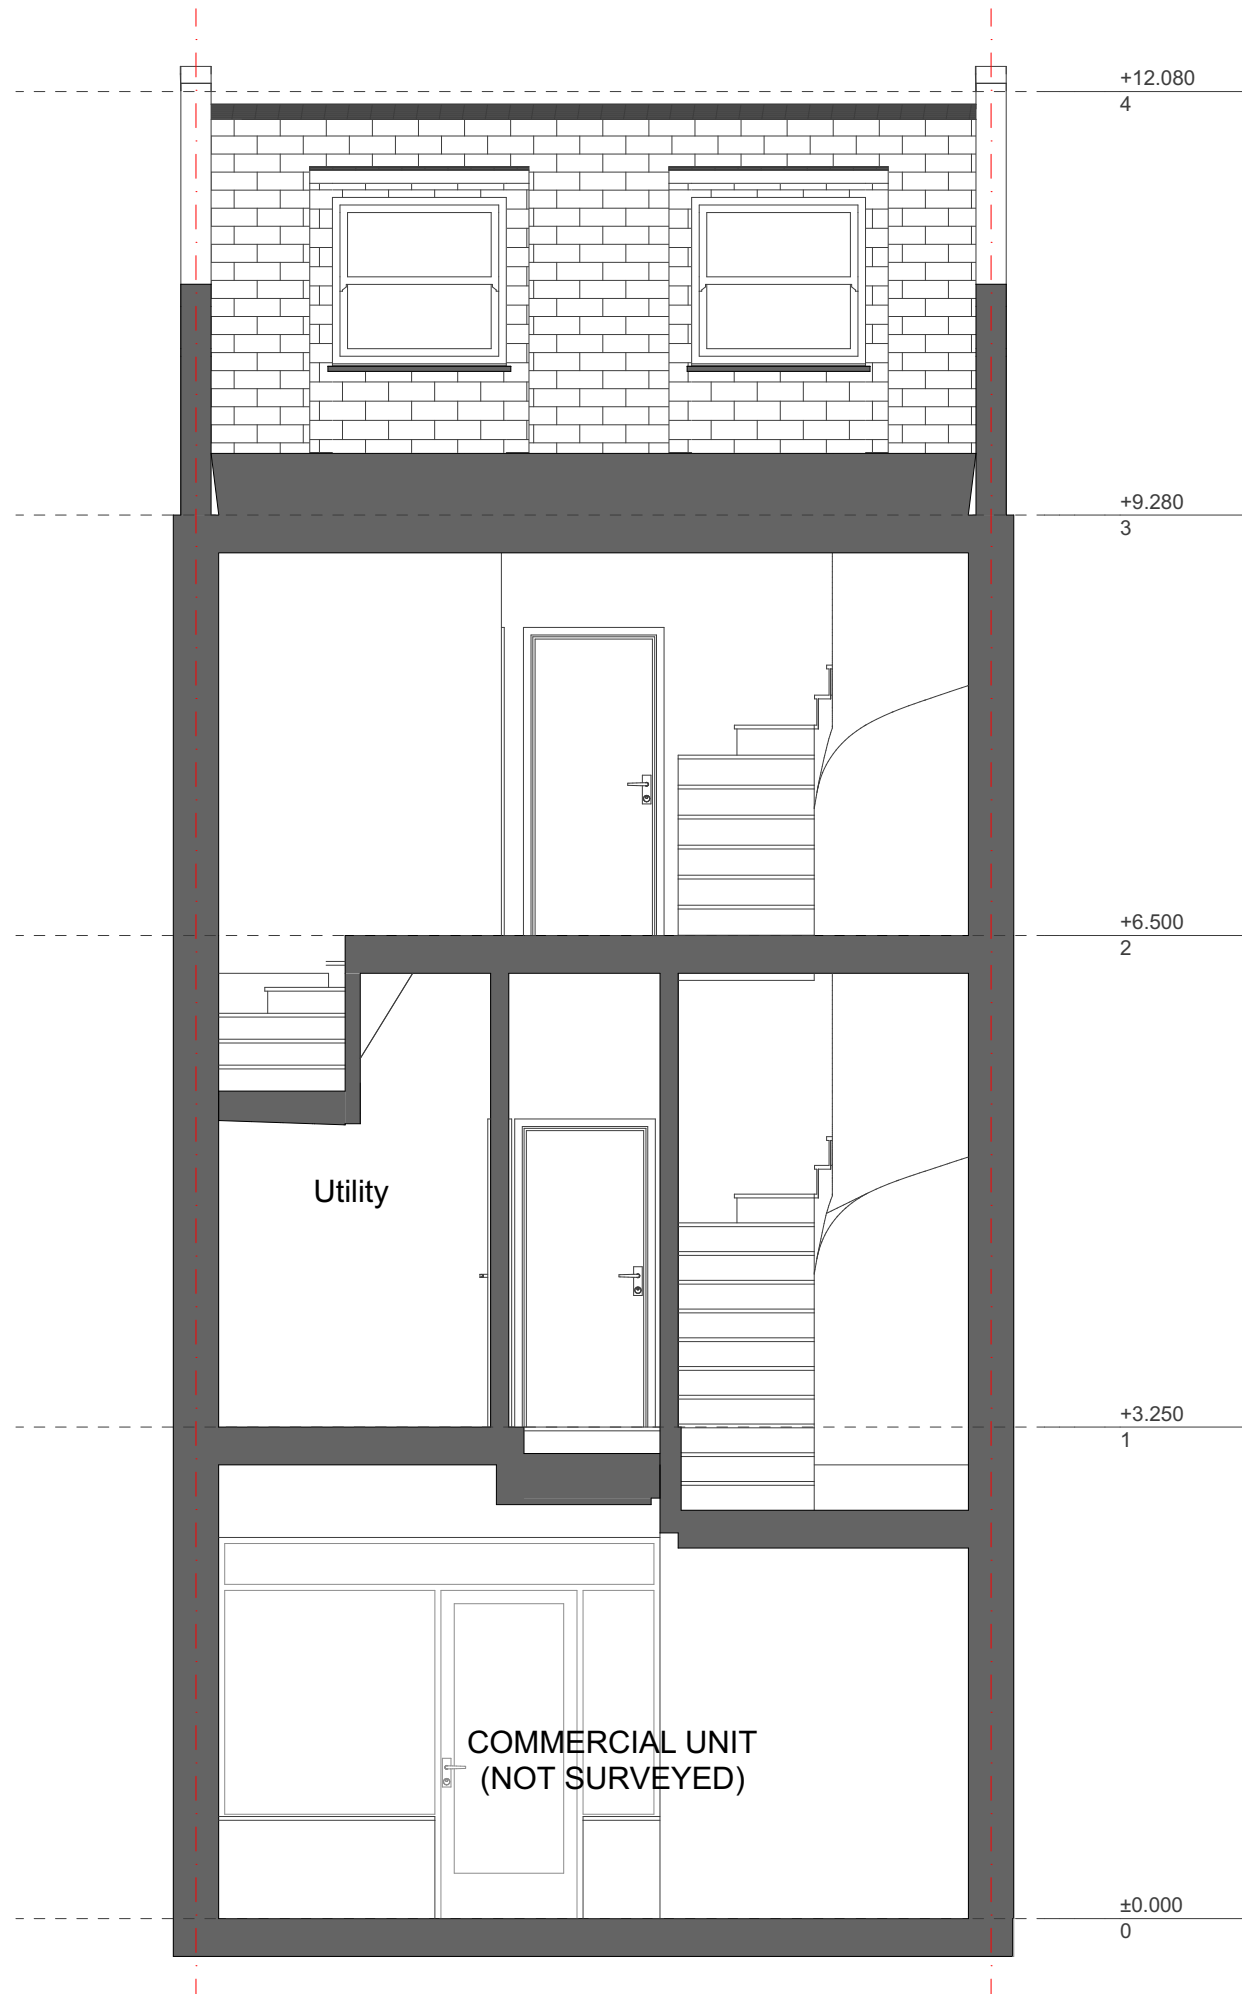


C Proposed Section  
Scale: 1:50

 

#### Notes

Do not scale from this drawing. To be read in conjunction with all relevant Architects', Services and Structural Engineers' information. Architect to be immediately notified of discrepancies. Copyright belongs to Urbanist Architecture Ltd.

 

#### Urbanist Architecture

2 Little Thames Walk London SE8 3FB

Tel: 0203 793 7878

info@urbanistarchitecture.co.uk

www.urbanistarchitecture.co.uk

#### Project Description

Erection of a mansard extension and a part one part two storey rear extension at first and second floor level

#### Site Address

66 Queens Crescent London NW5 4EE

#### Drawing Name

Sections Proposed  
C Proposed Section

#### Drawing Status: In Progress


Scale: 1/1:50 @A3 Drawn: MA

Date: 05 August 2020 Checked: IA


#### Drawing no

project	originator	zone	level	type	role	no.	rev
---------	------------	------	-------	------	------	-----	-----

092-	-	URB	-	ZZ	-	SC - DR - A	-102303-NW54EE
------	---	-----	---	----	---	-------------	----------------

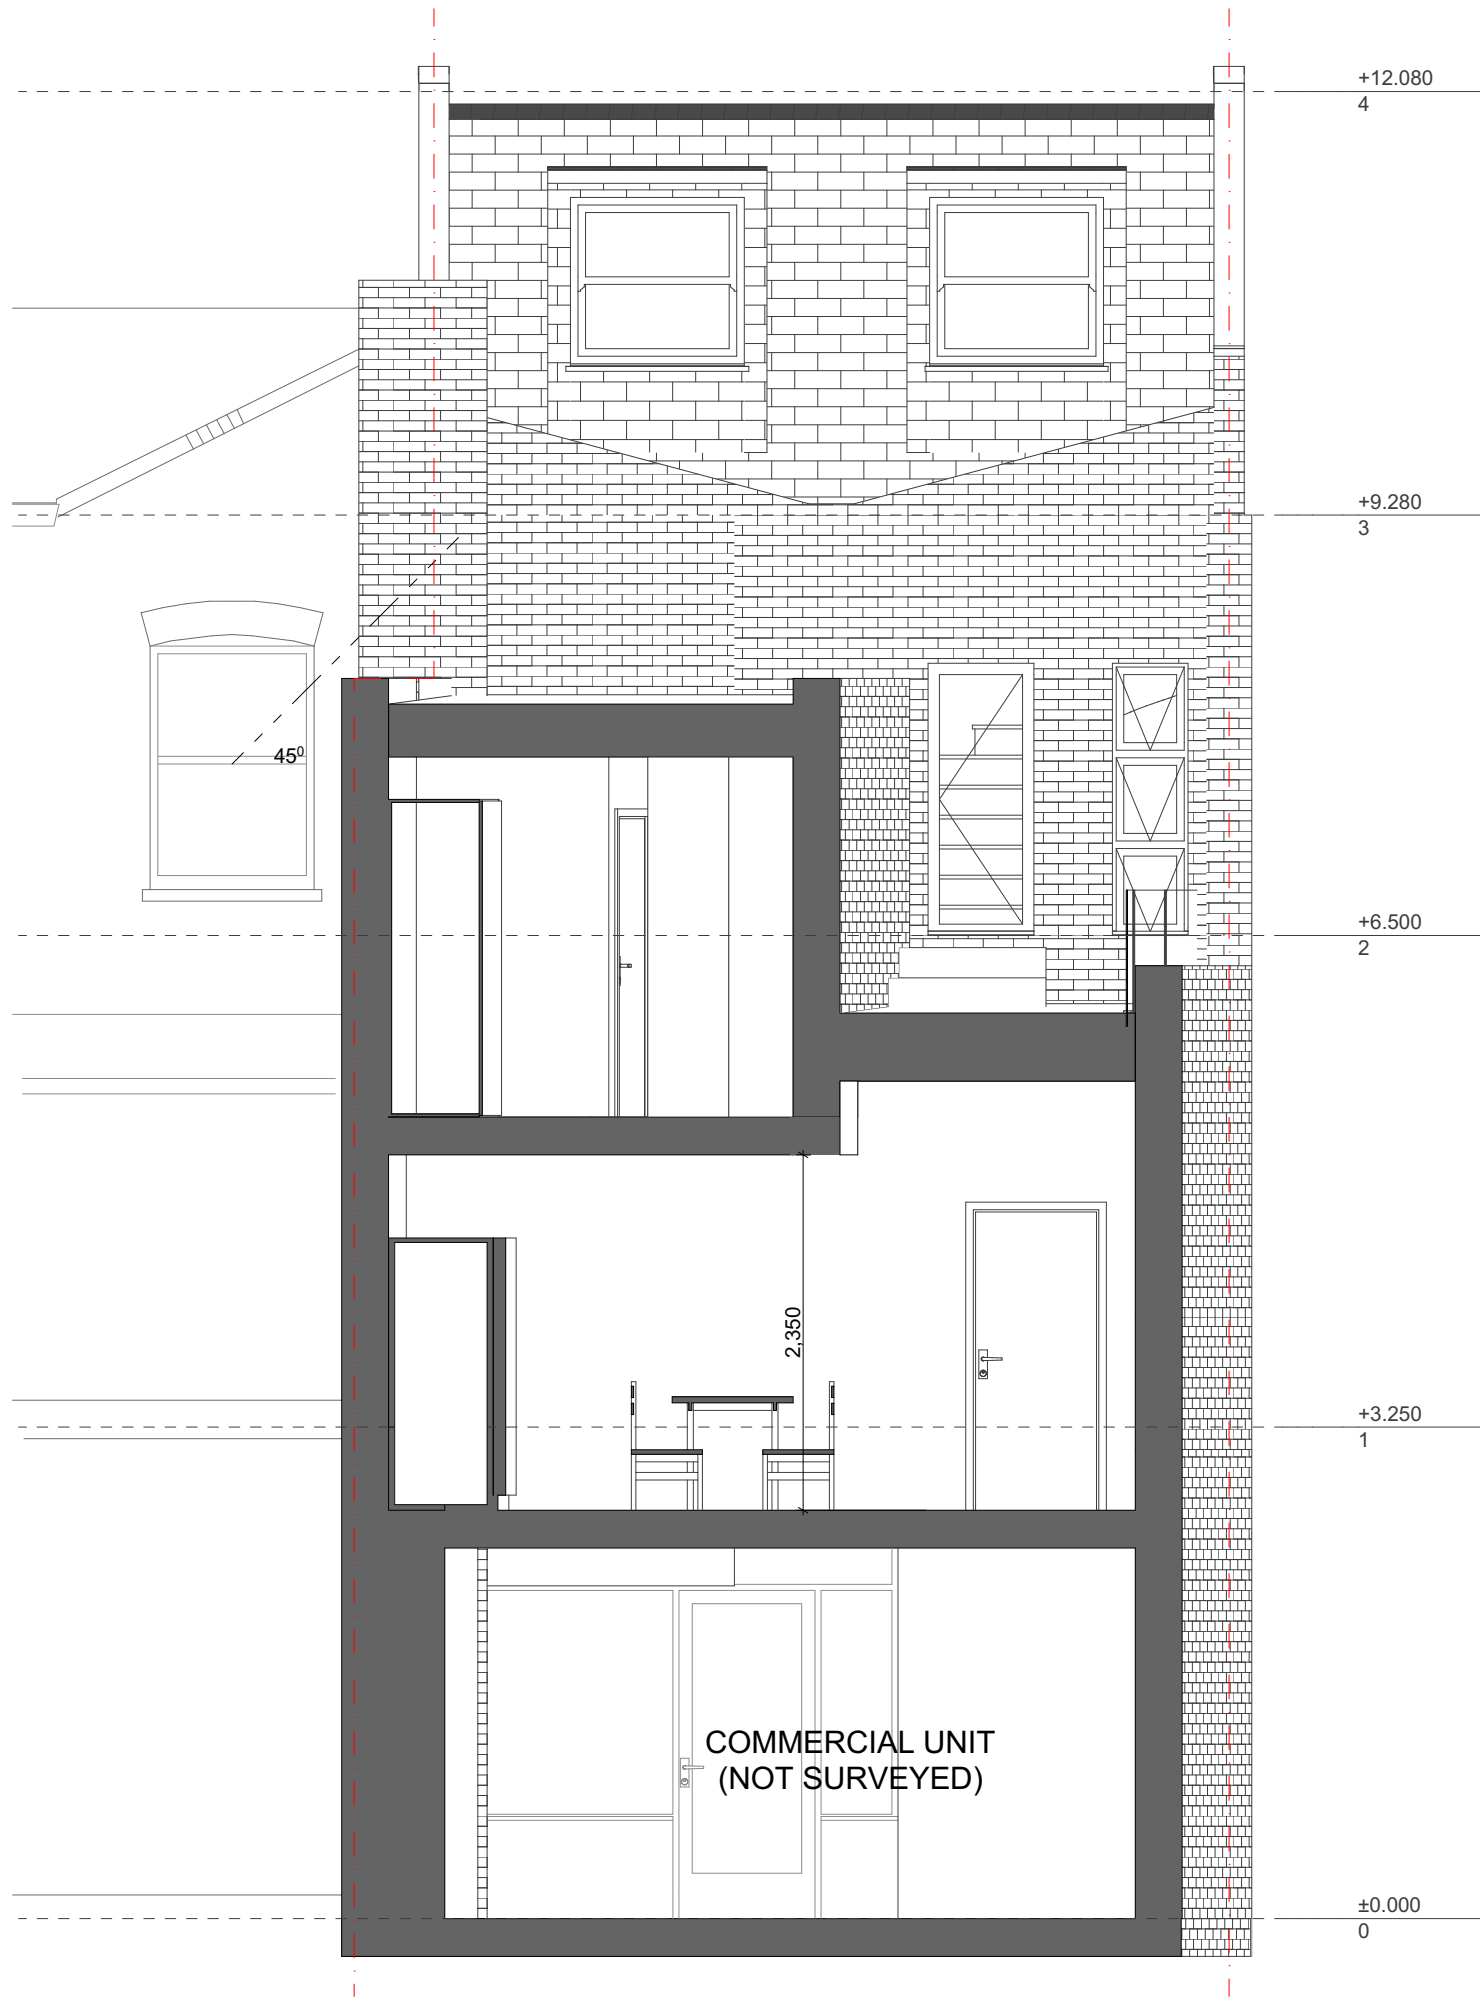


D Building Section  
Scale: 1:50

 

#### Notes

Do not scale from this drawing. To be read in conjunction with all relevant Architects', Services and Structural Engineers' information. Architect to be immediately notified of discrepancies. Copyright belongs to Urbanist Architecture Ltd.

 

#### Urbanist Architecture

2 Little Thames Walk London SE8 3FB

Tel: 0203 793 7878

info@urbanistarchitecture.co.uk

www.urbanistarchitecture.co.uk

#### Project Description

Erection of a mansard extension and a part one part two storey rear extension at first and second floor level

#### Site Address

66 Queens Crescent London NW5 4EE

#### Drawing Name

Sections Proposed  
D Building Section

**Drawing Status:** In Progress

**Scale:** 1/1:50 @A3 **Drawn:** MA

**Date:** 05 August 2020 **Checked:** IA

#### Drawing no

project	originator	zone	level	type	role	no.	rev
092-	-	URB	-	ZZ	-	SD - DR - A	-102304-NW54EE