



Front Elevation

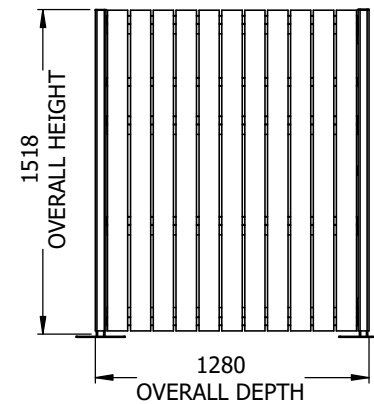

End Elevation

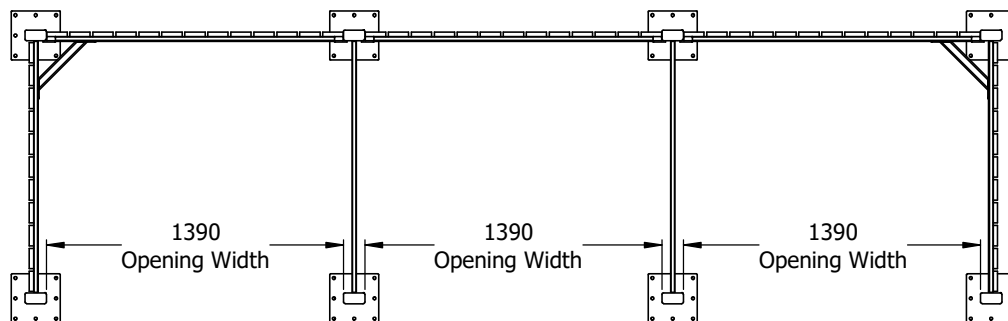

Plan View

## 2D Drawing

Drawn By:- LB Drawn Date:- 14.06.16

Model Date:-14.06.16


Title: PBME3t-2D Drawings - 14.06.16

**metroSTOR™**


DWG NO.  
PBME3-PBME-2D Drawing

PBME


SHEET 1 OF 3

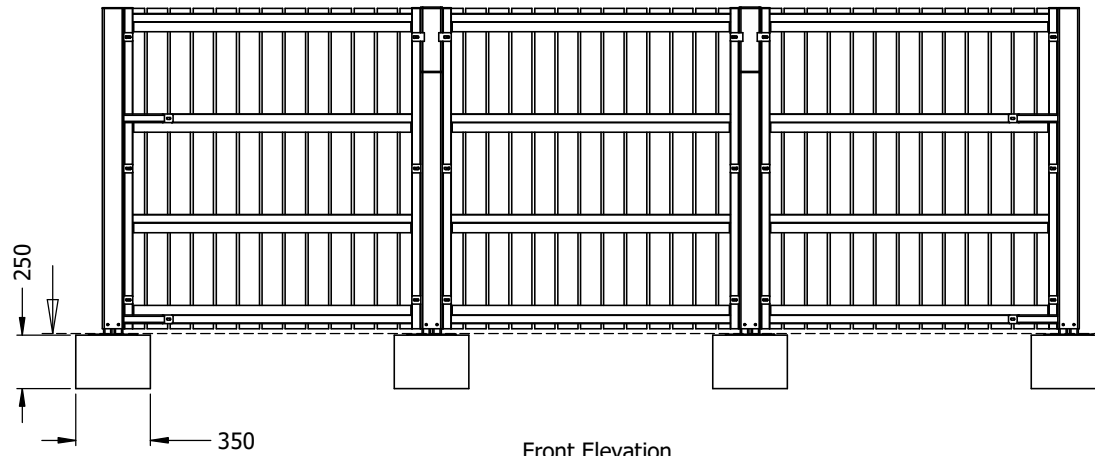

Front Elevation

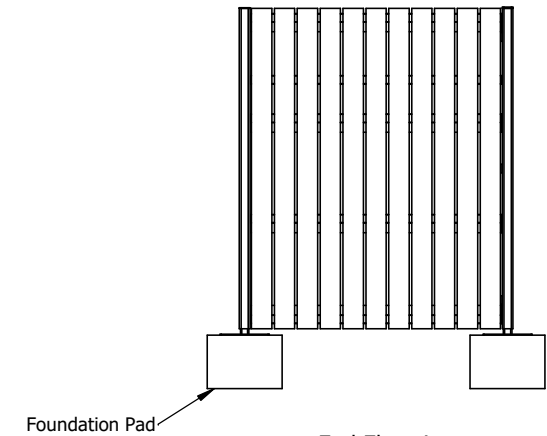

End Elevation

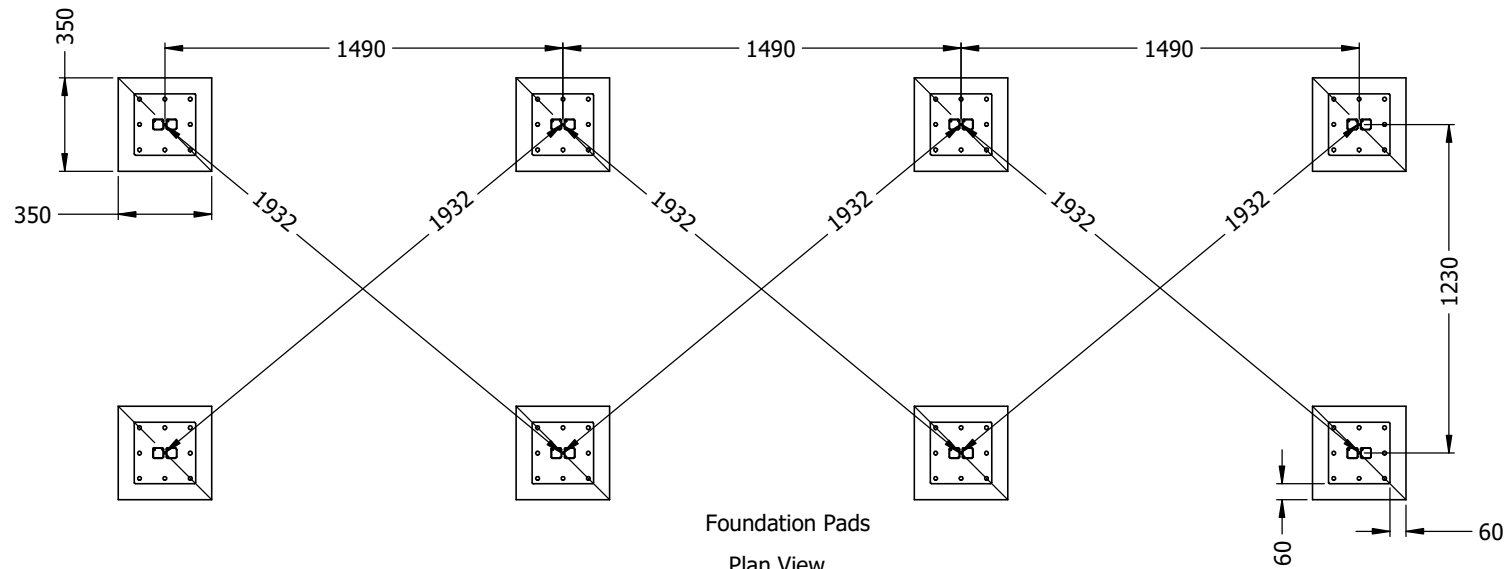

Foundation Pads  
Plan View

**Foundation Pads Specification**  
350x350x250mm Deep

## 2D Drawing

Drawn By:- LB Drawn Date:- 14.06.16

Model Date:-14.06.16


Title: PBME3t-2D Drawings - 14.06.16

**metroSTOR™**


DWG NO.  
PBME3-Sheet2-2D Drawing

Sheet2


SHEET 2 OF 3

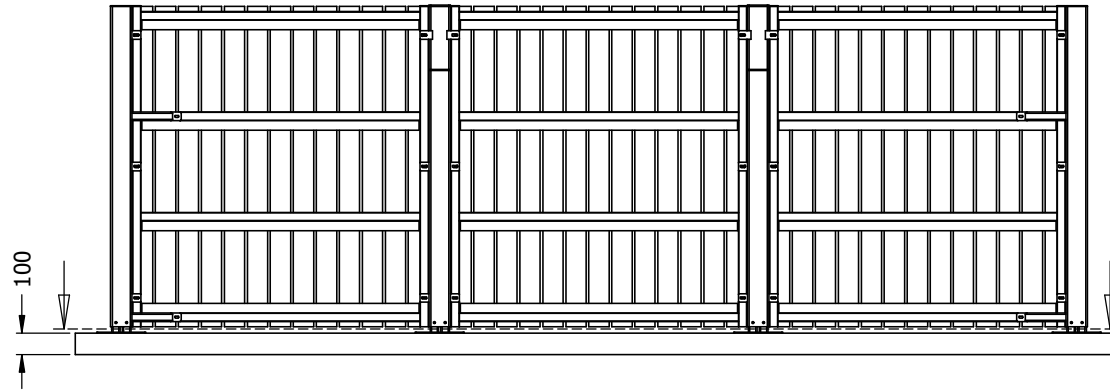

Front Elevation

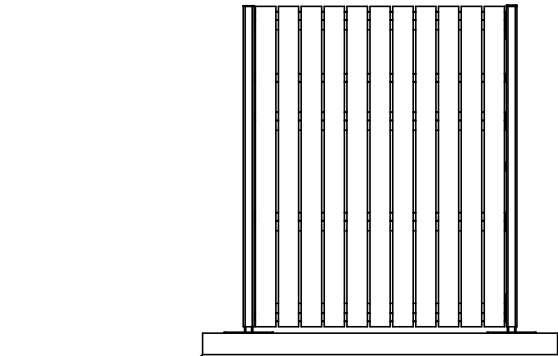

End Elevation

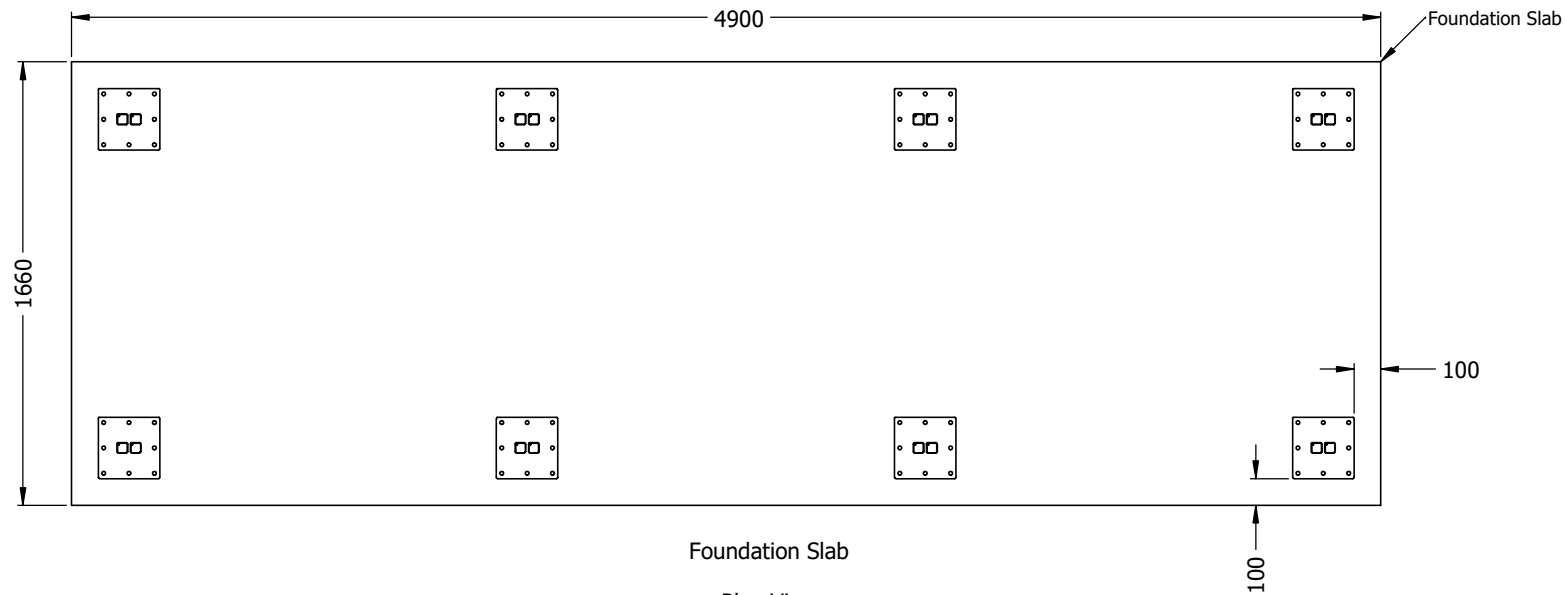

Foundation Slab

Plan View

**Foundation Slab Specification**  
 1660x4900x100mm Deep  
 100mm Reinforced Slab  
 150mm Stone Subbase

## 2D Drawing

Drawn By:- LB Drawn Date:- 14.06.16

Model Date:-14.06.16

Title: PBME3t-2D Drawings - 14.06.16

**metroSTOR™**

DWG NO.  
PBME3-Sheet3-2D Drawing

Sheet3

SHEET 3 OF 3