





LOCATION PLAN 1:1250

 

Street View


 






Rear of 51


Rear of 47

Garden View

BLOCK PLAN 1:500

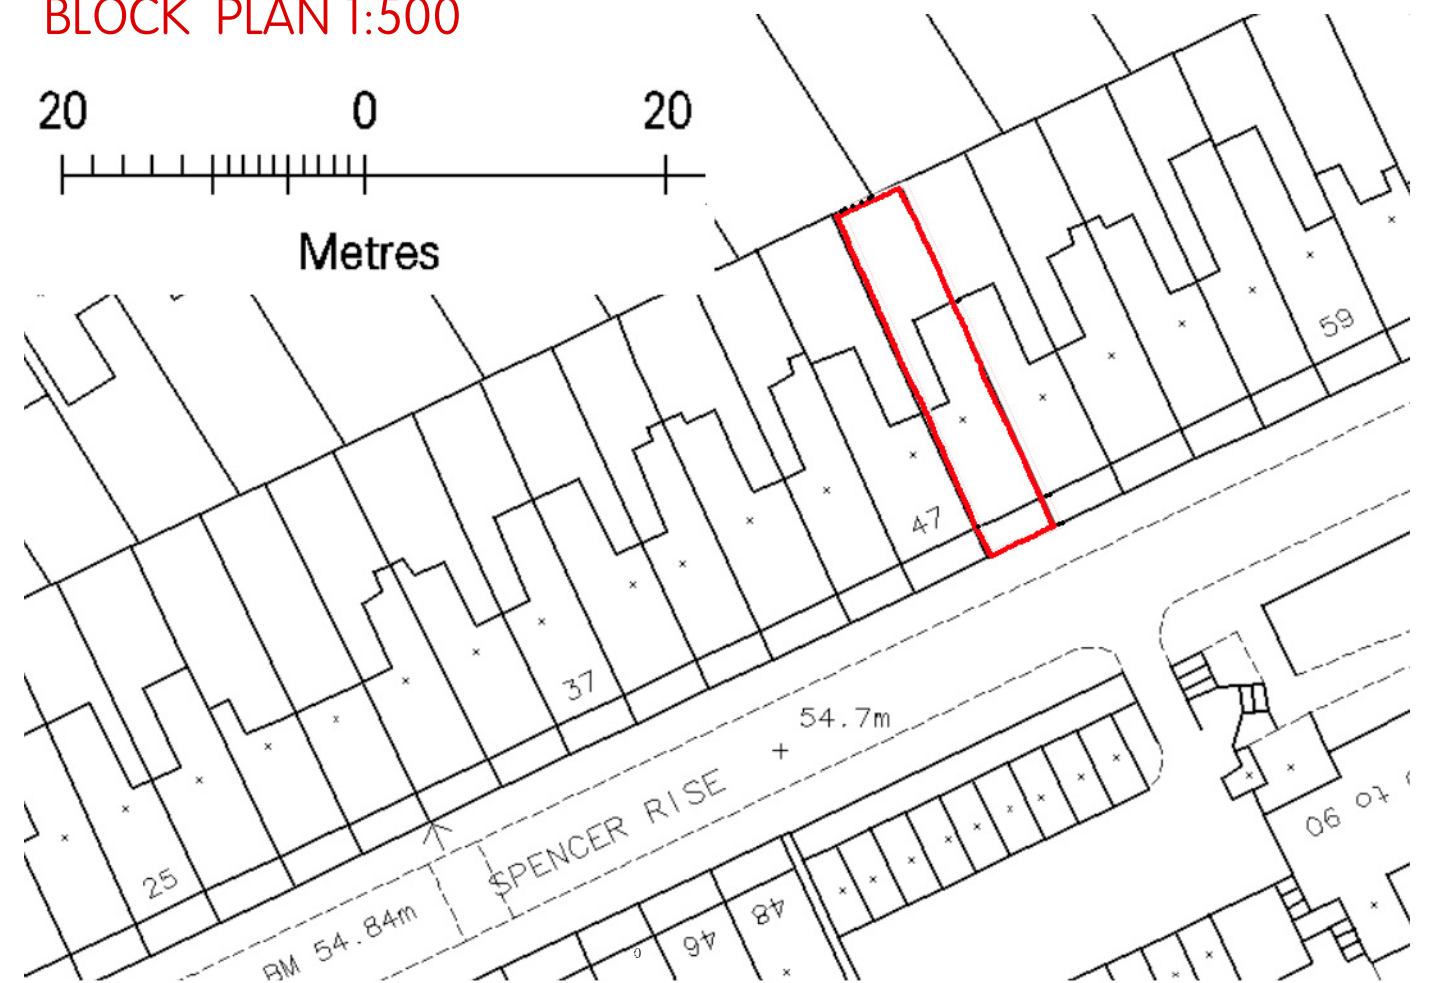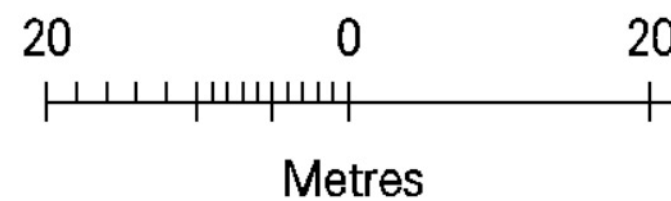

 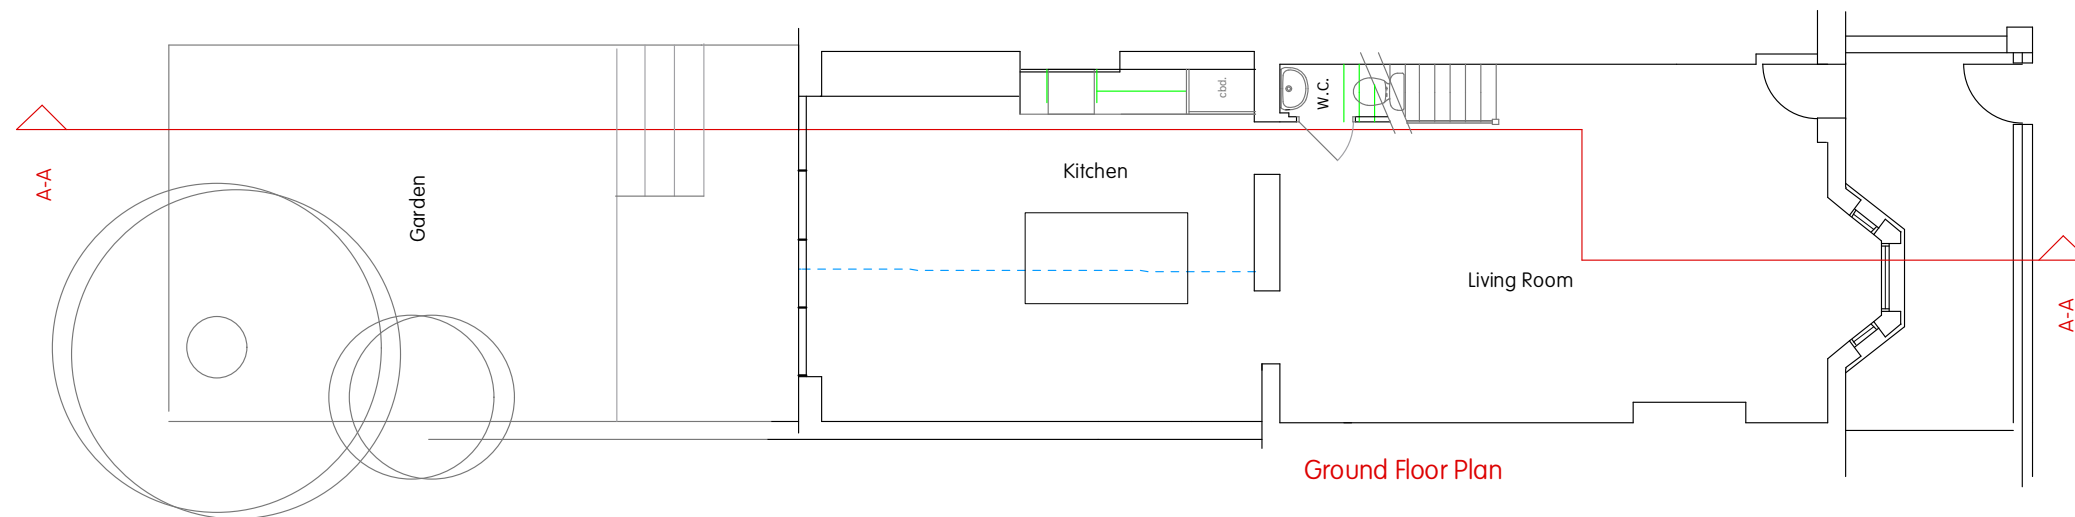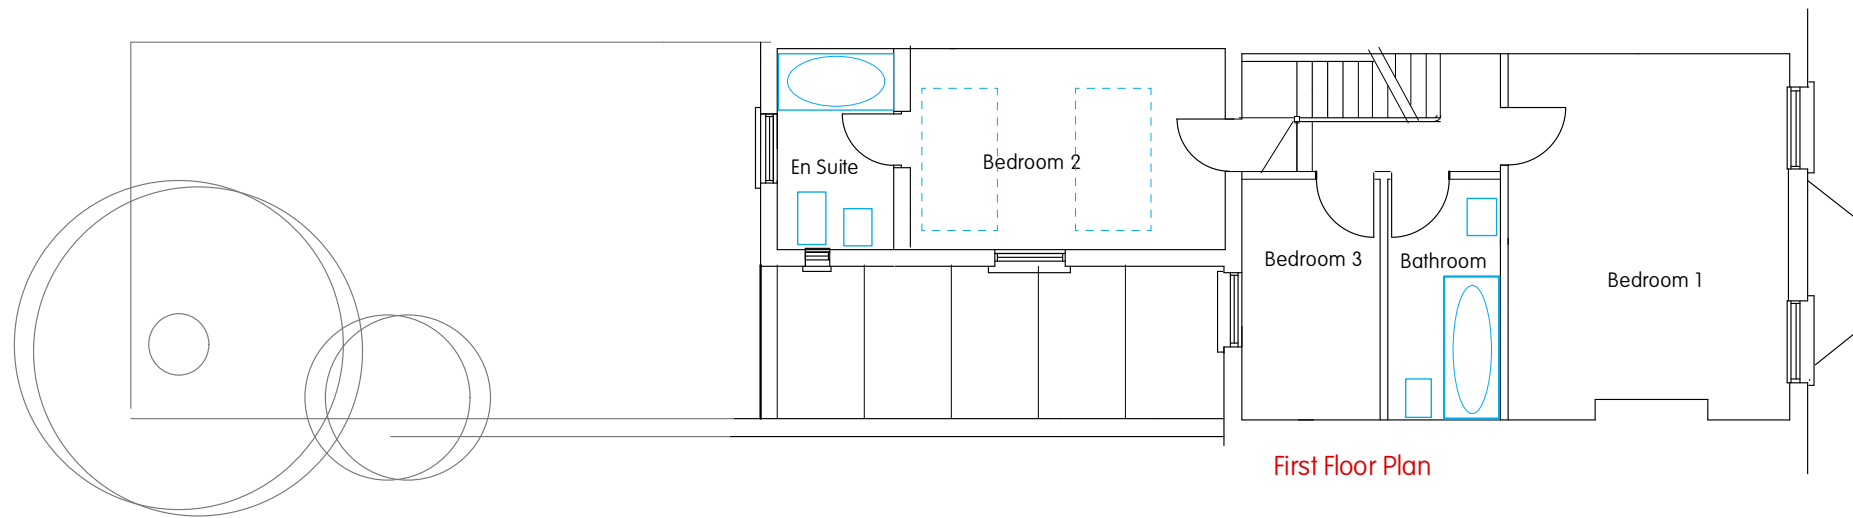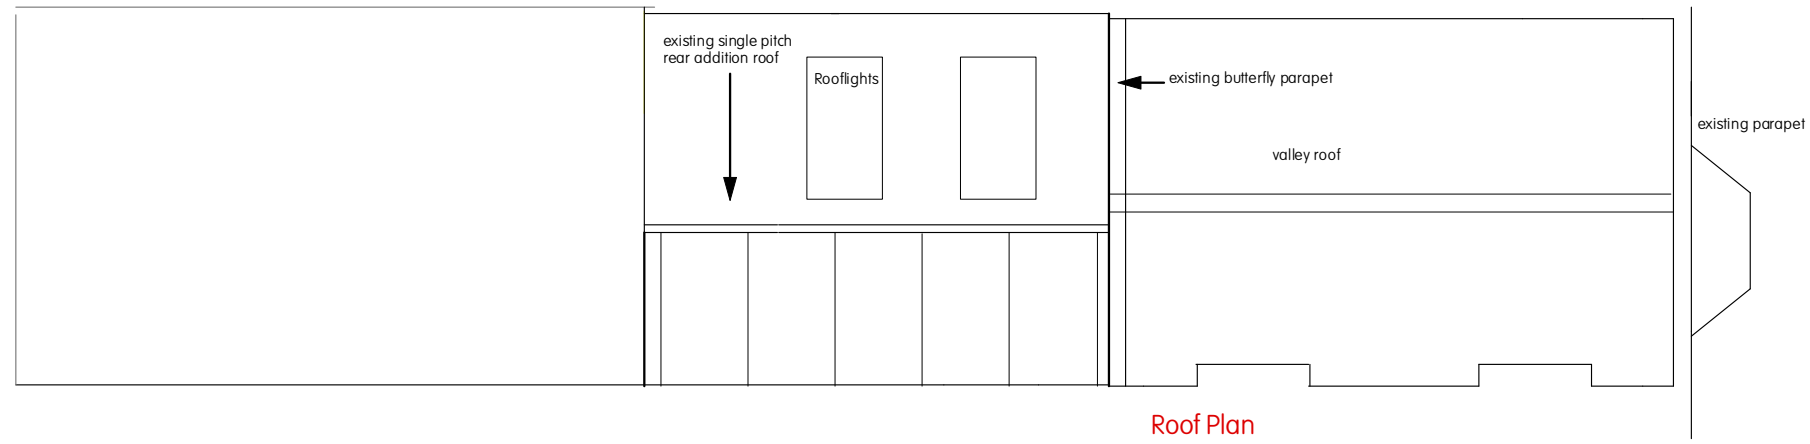

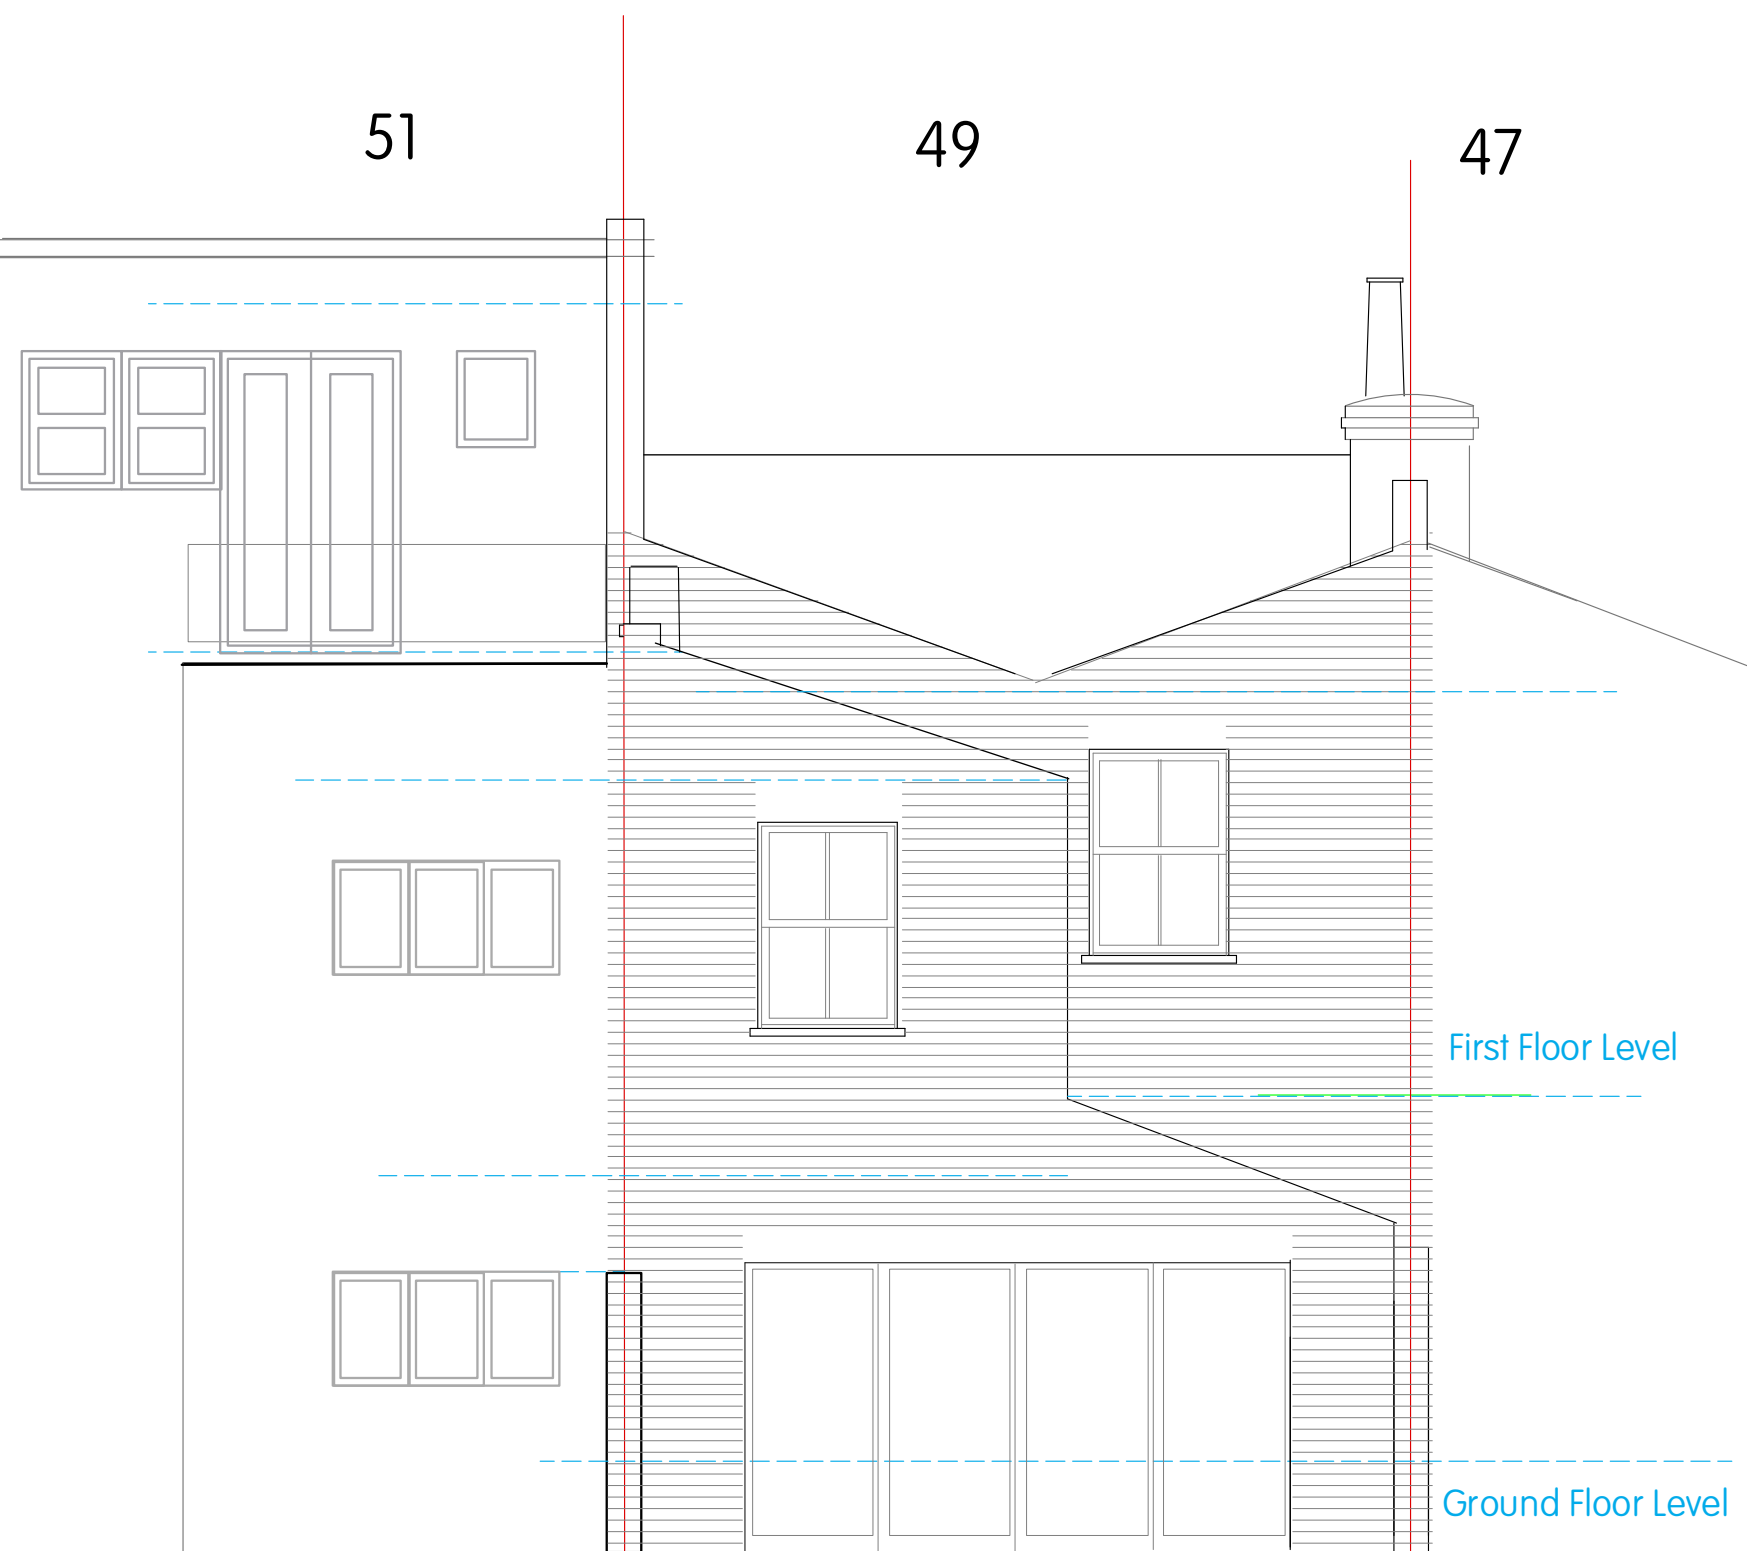



Rear Elevation






Front Elevation


SCALE




 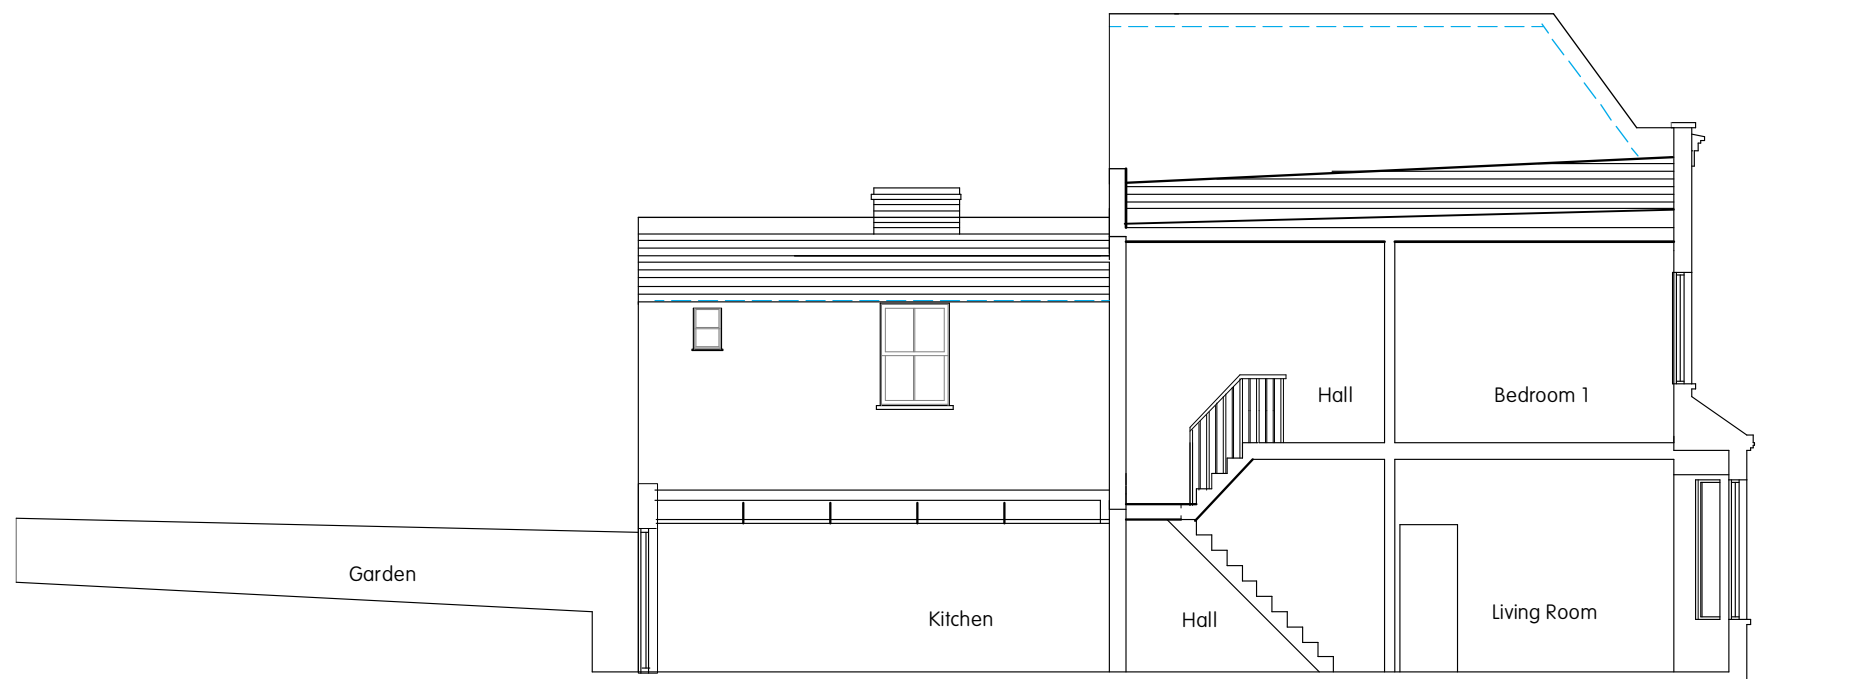

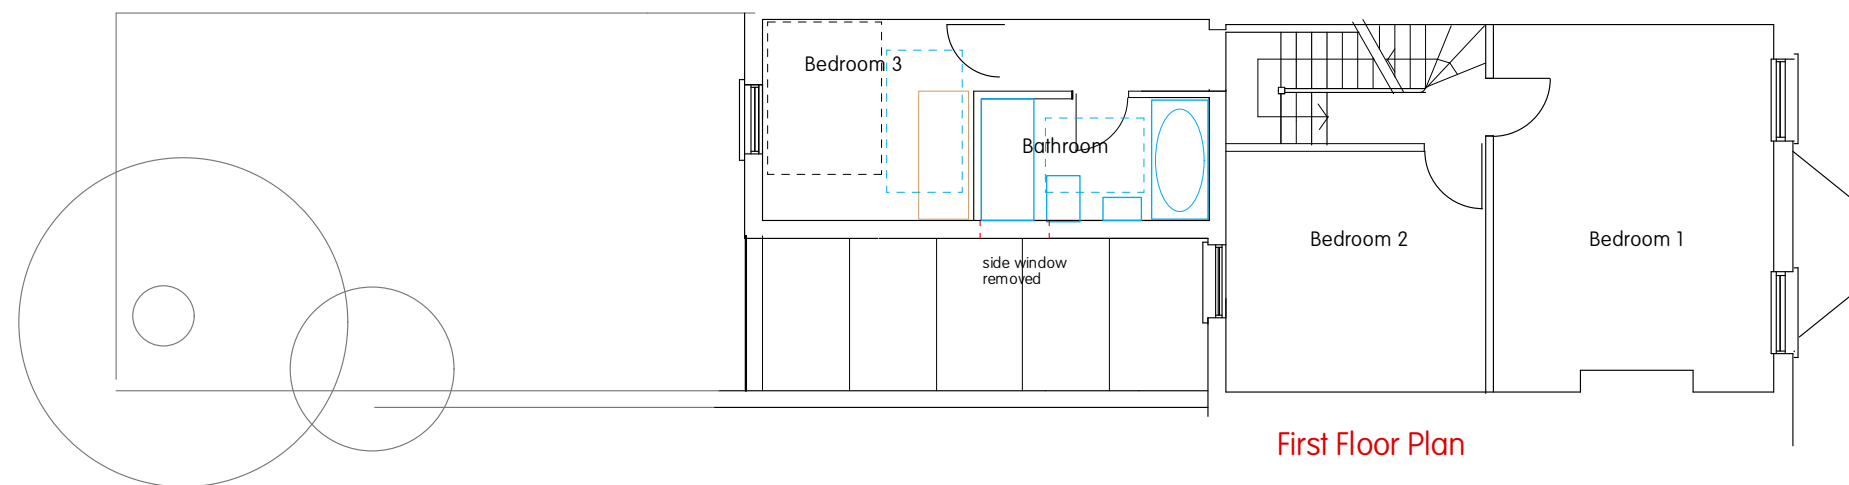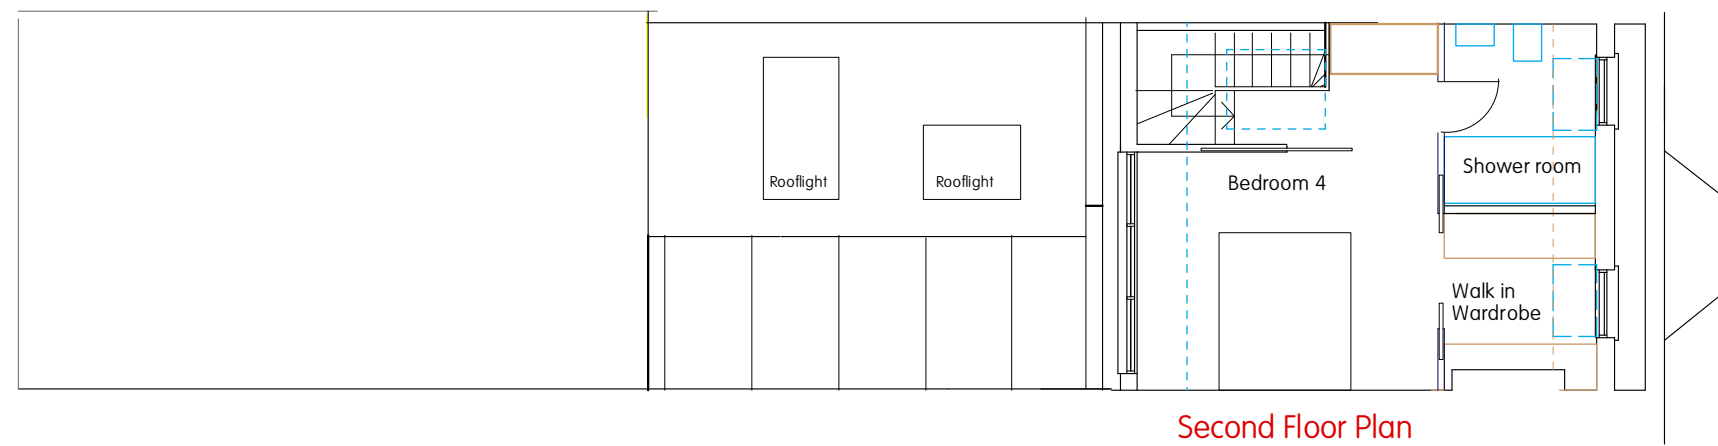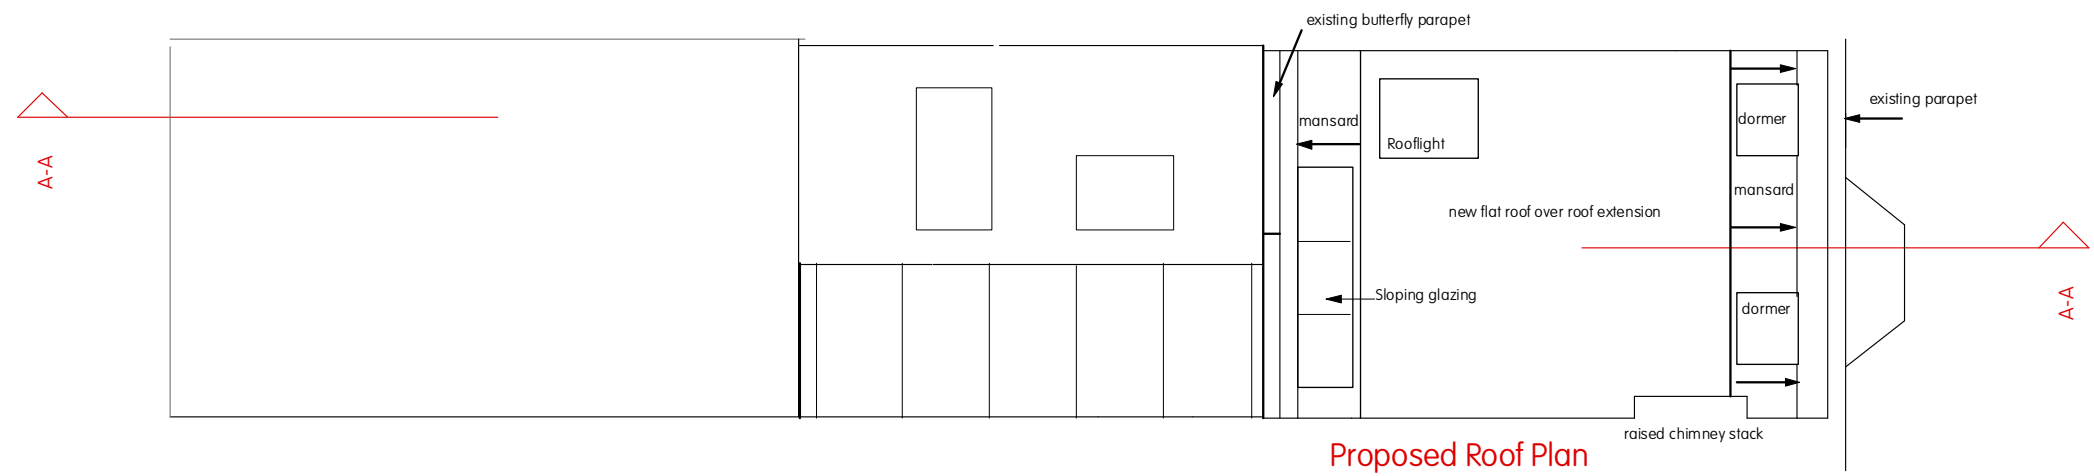



Ground Floor Unchanged

 

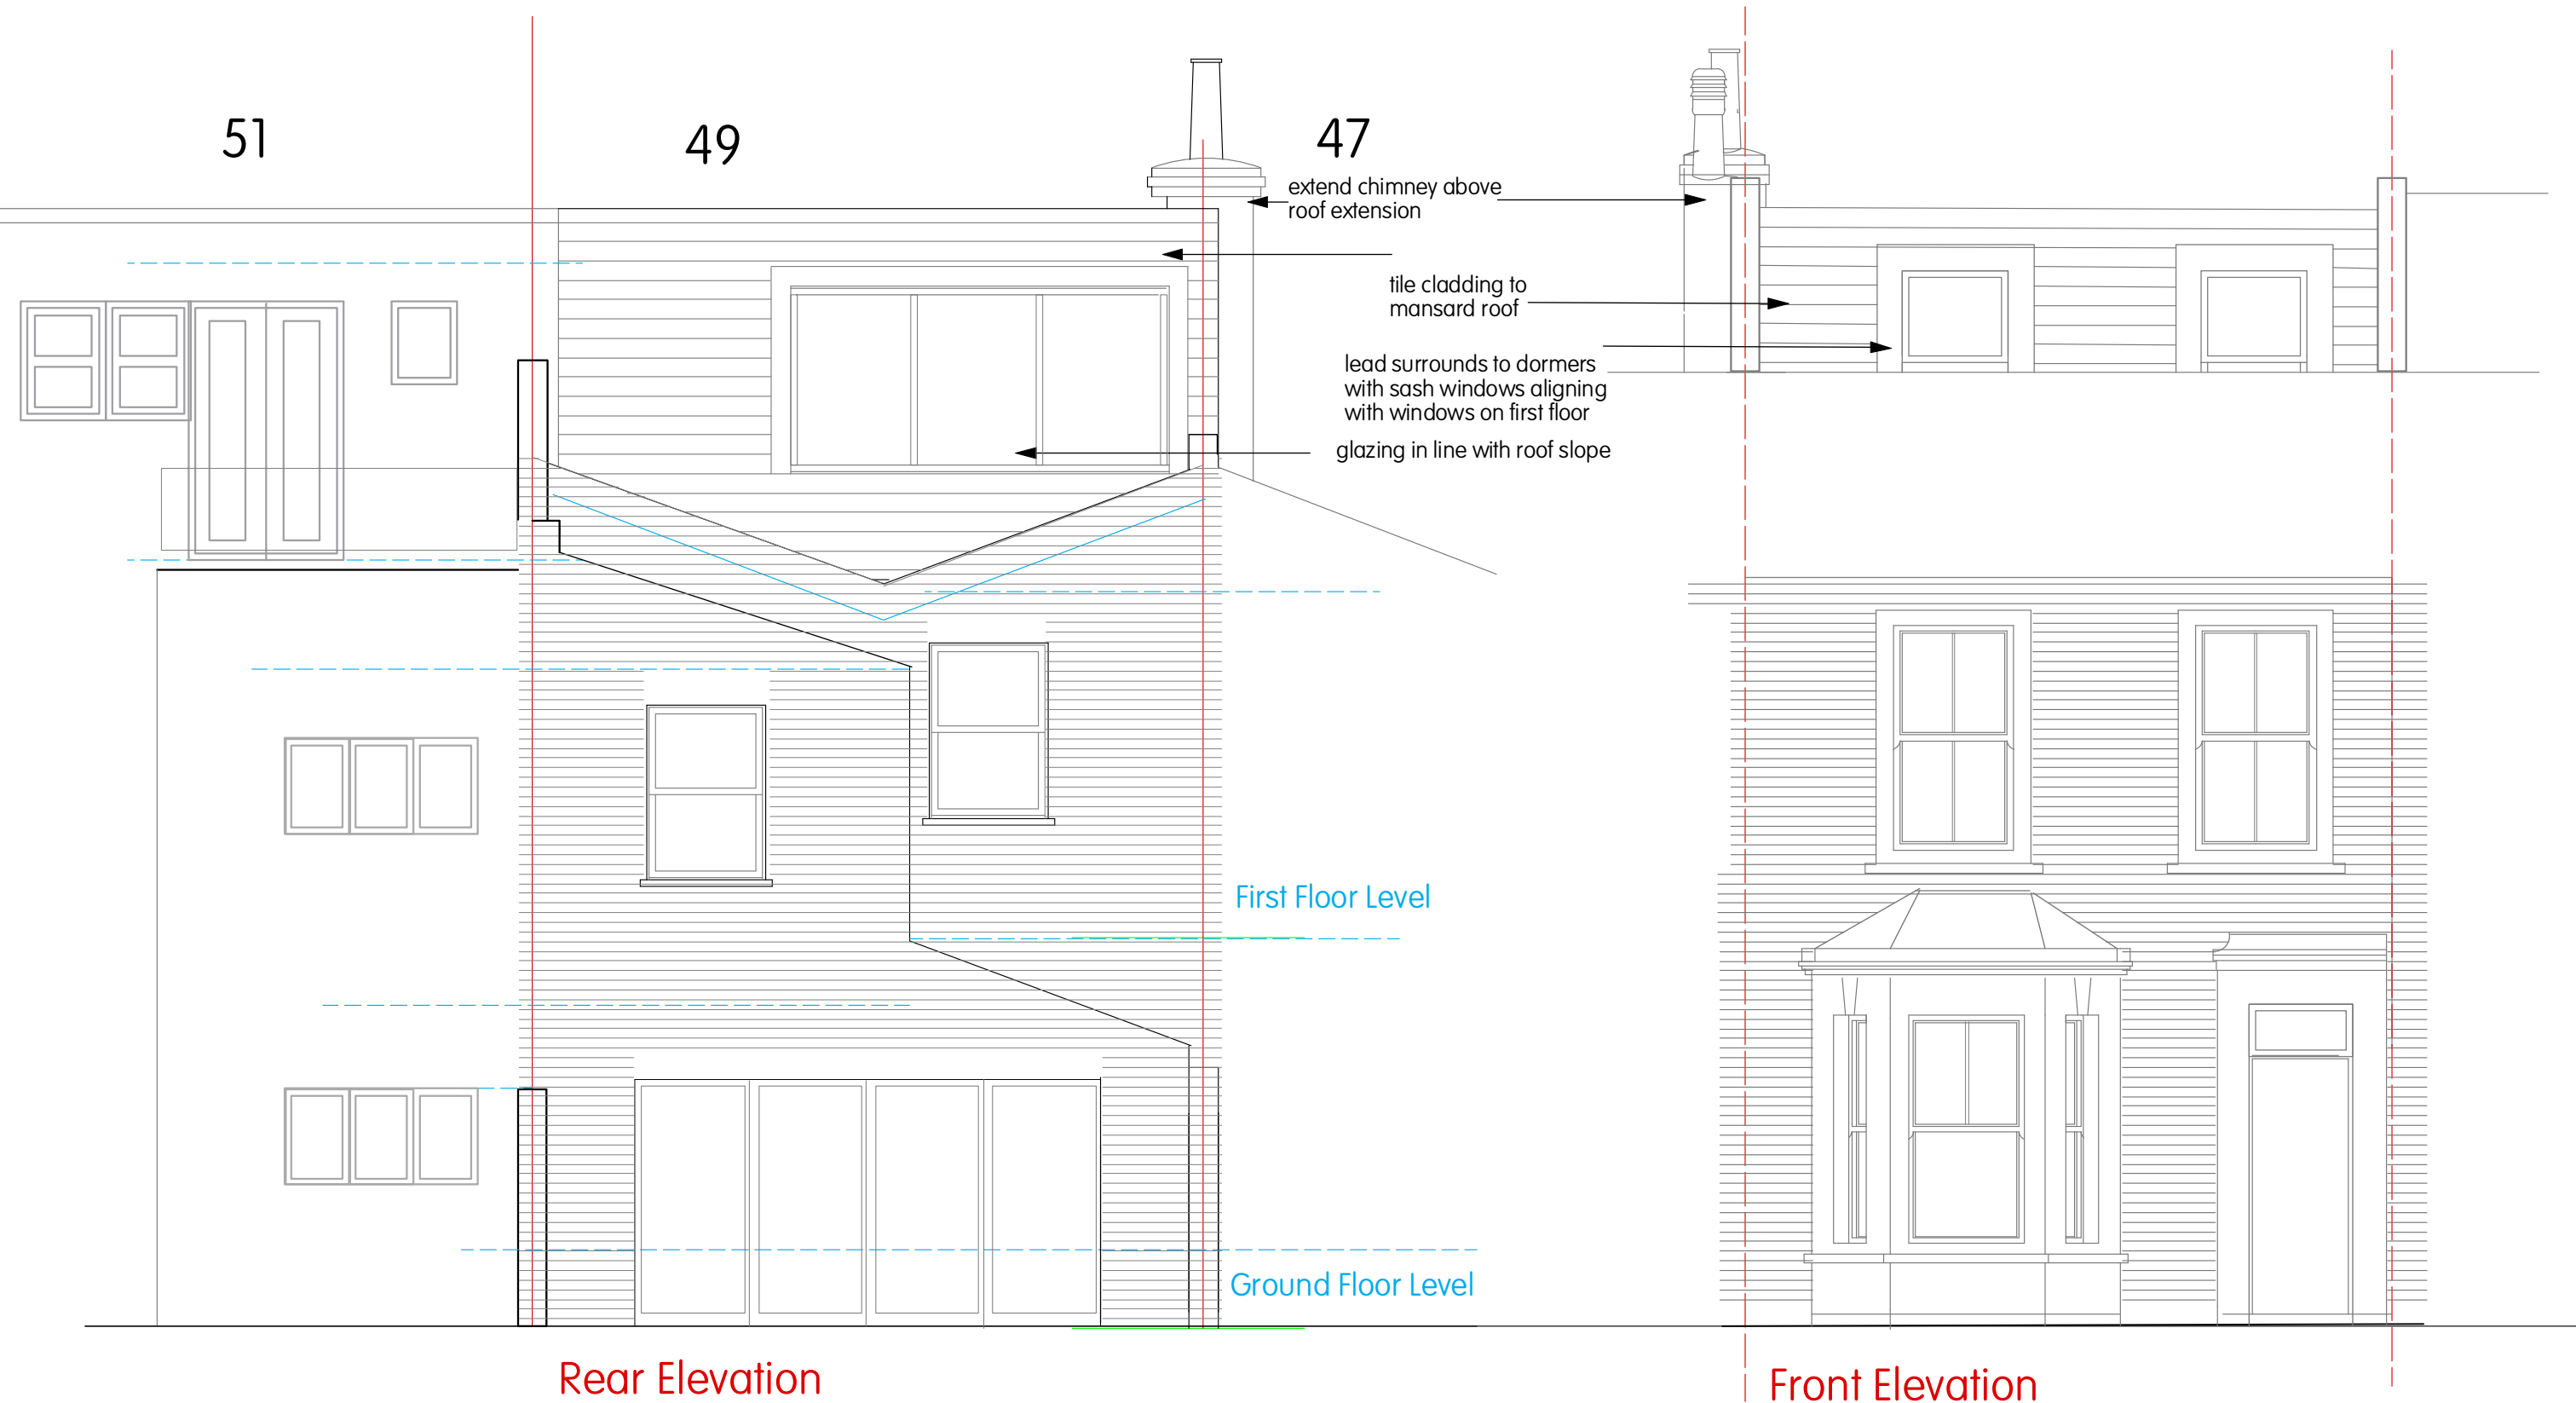


SCALE



 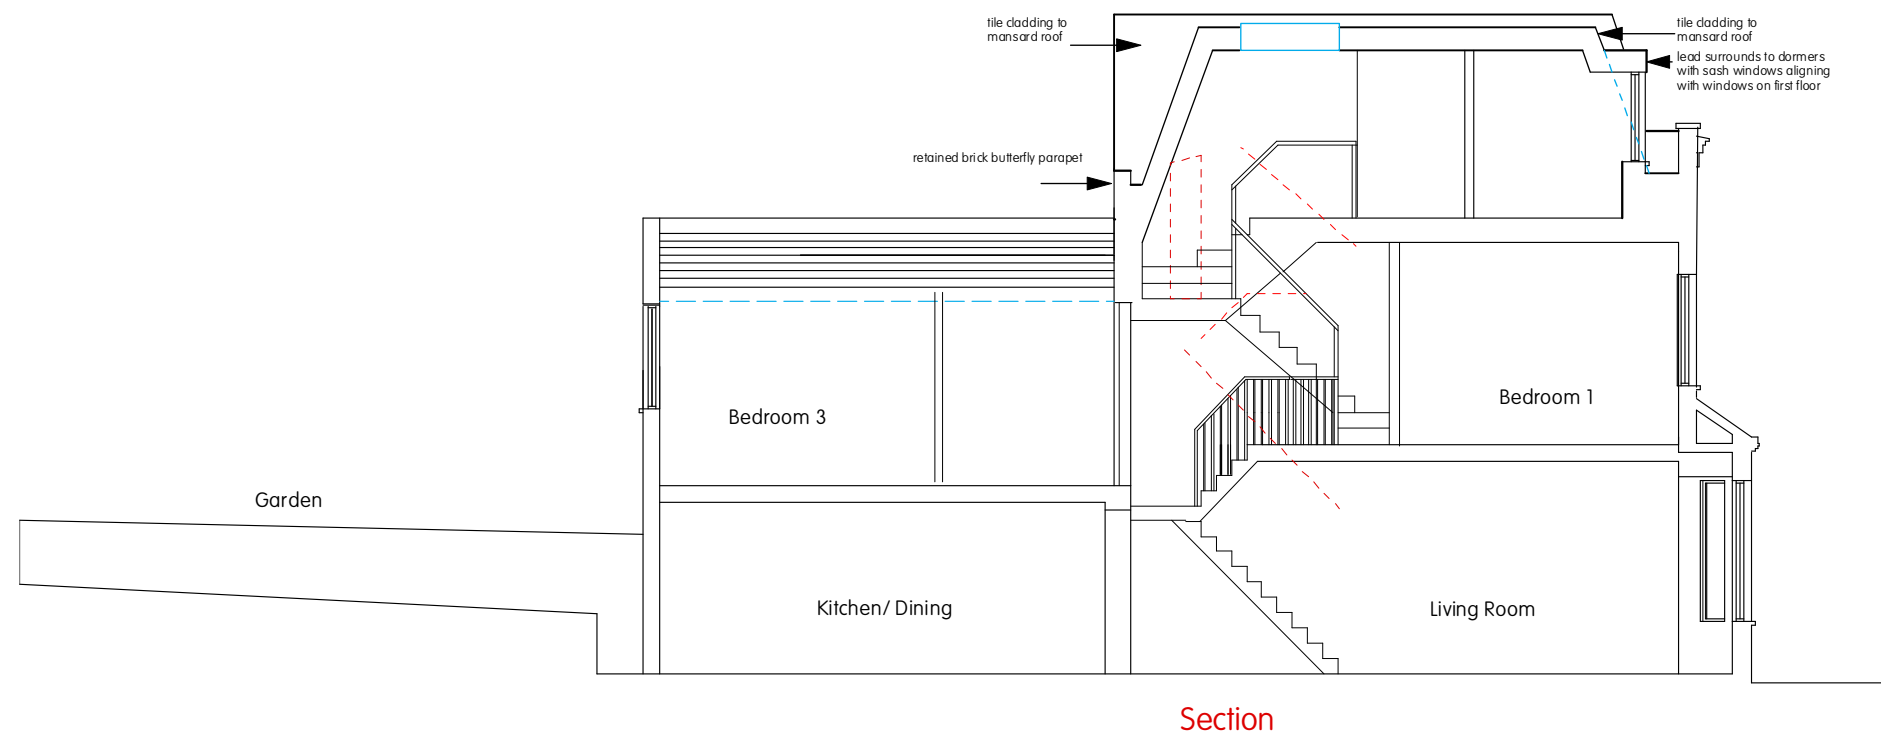

50-90 SPENCER RISE STREET ELEVATION opposite Applicant

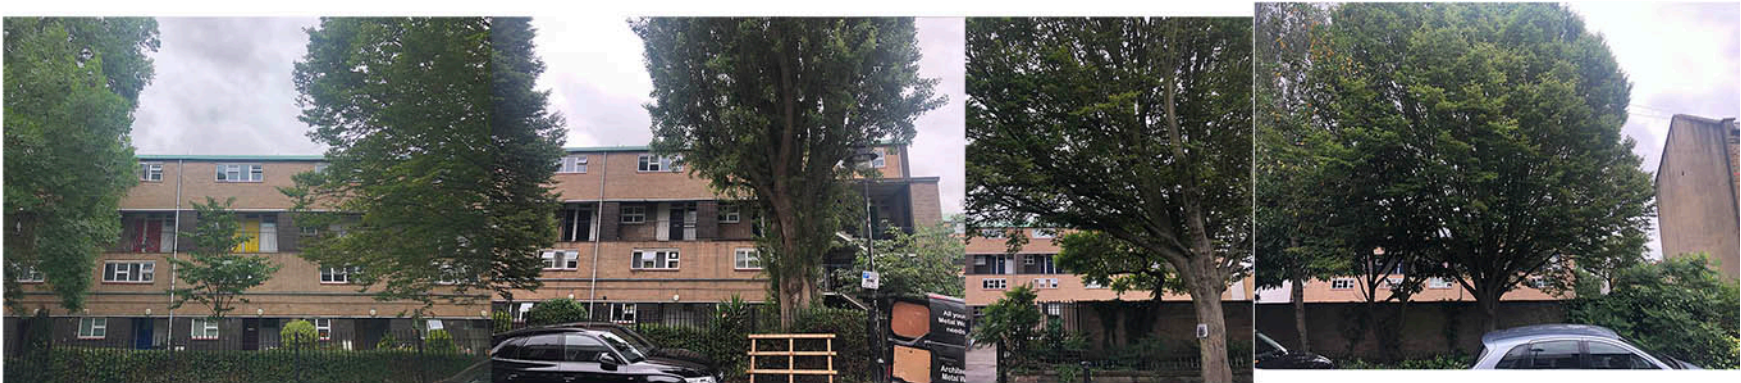

23-67 SPENCER RISE STREET ELEVATION



27

49
Spencer Rise

REAR ELEVATIONS 69 -39 and 31 -



69

59

55

51

49

43

39

27

25

21



A 98 HIGHLEVER RD, LONDON W10 6PN
T 44 (0)20 8969 1895
W IMAGOarchitects.com
COPYRIGHT IMAGOarchitects

20.01

49 SPENCER RISE
NW5

08

CONTEXT

PLANNING
A3
Scale 1:1000
Date JUL 2020

REVISIONS

NB Do not scale from this drawing
All dimensions are subject to site measurement