





REVISIONS
REV DATE REVISION NOTES:

KEY

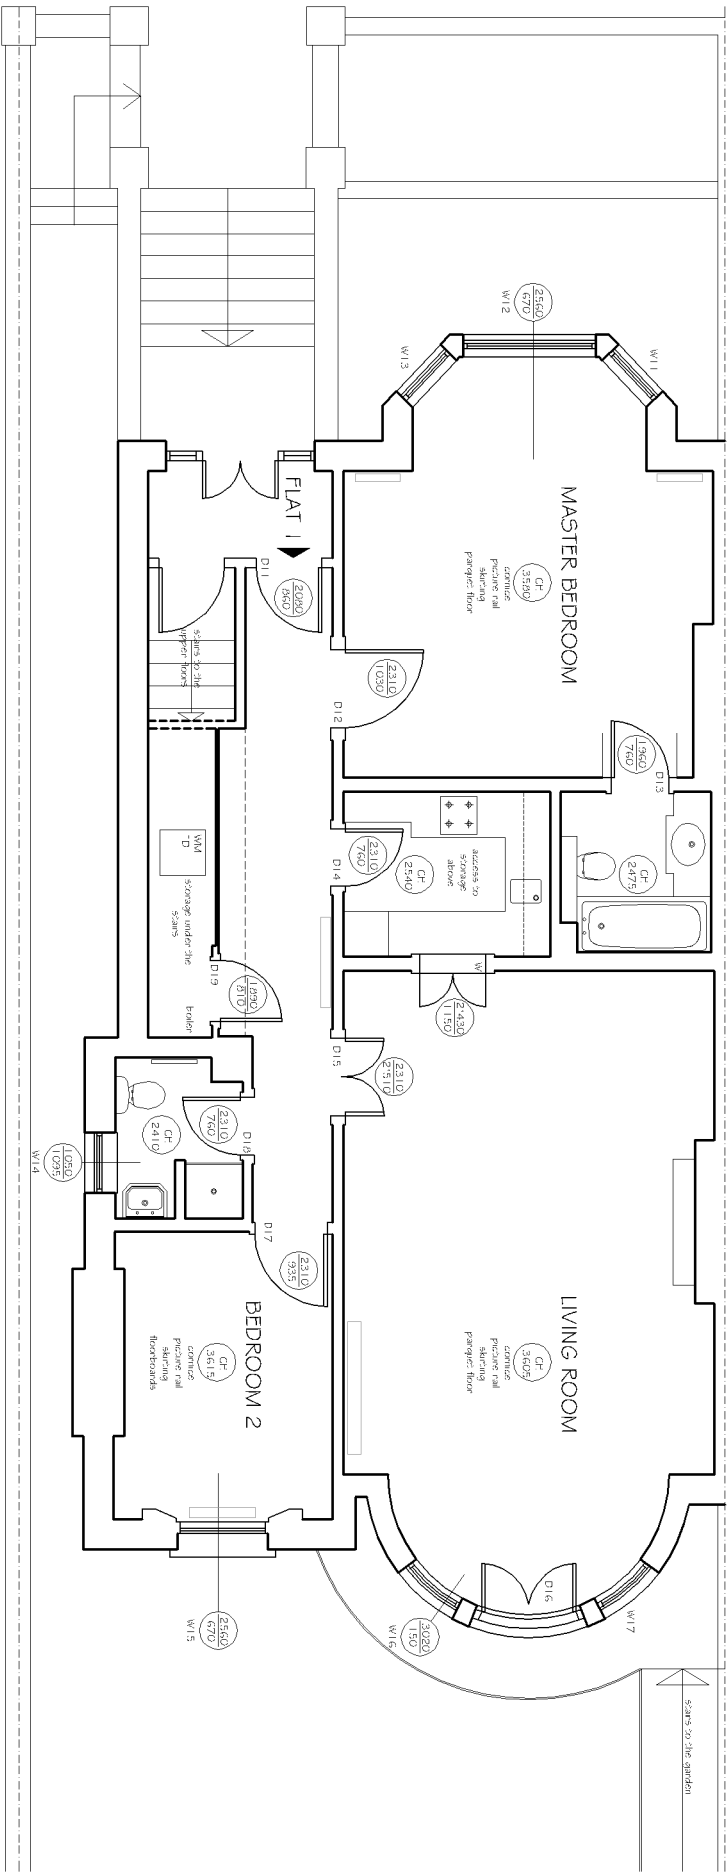

RAISED GROUND FLOOR

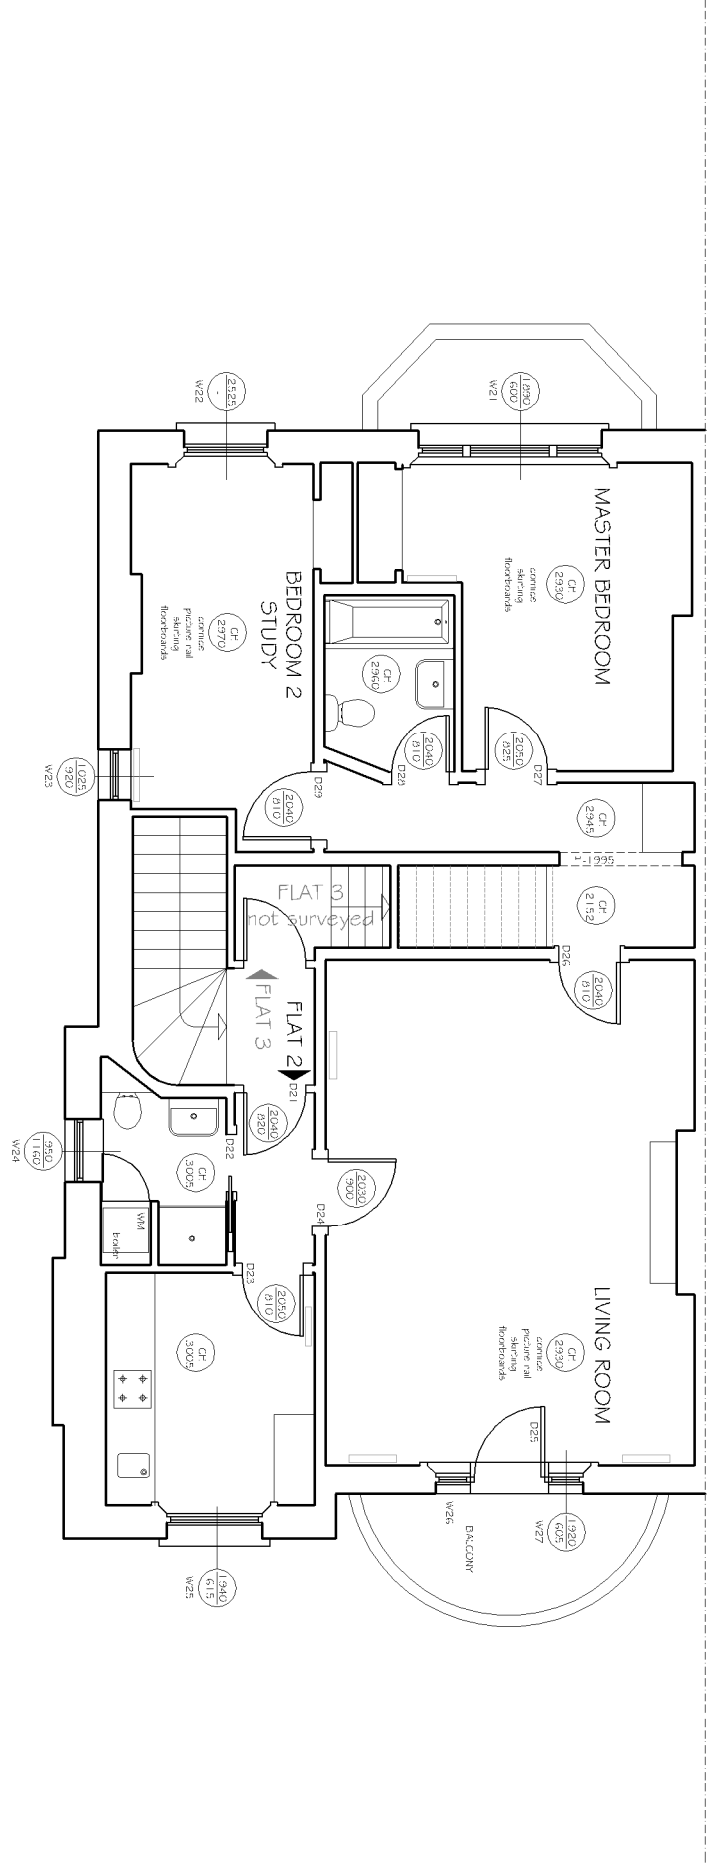

FIRST FLOOR

NOTES
1. Do not scale from the drawing.
2. All dimensions are in millimeters.
3. Refer to the architect's and engineer's drawings for the project details.

KASIA WHITEFIELD DESIGN

KASIA WHITEFIELD@GMAIL.COM
07785555555
07785555555

15 BELSIZE SQUARE
LONDON NW3 4HT

EXISTING GROUND & FIRST FLOOR PLANS

DATE	SCALE	STATUS
2020.08.10	1:100@A3	SURVEY
PROJECT NO.	DRAWING NO.	REVISION
BS15	EX02	