


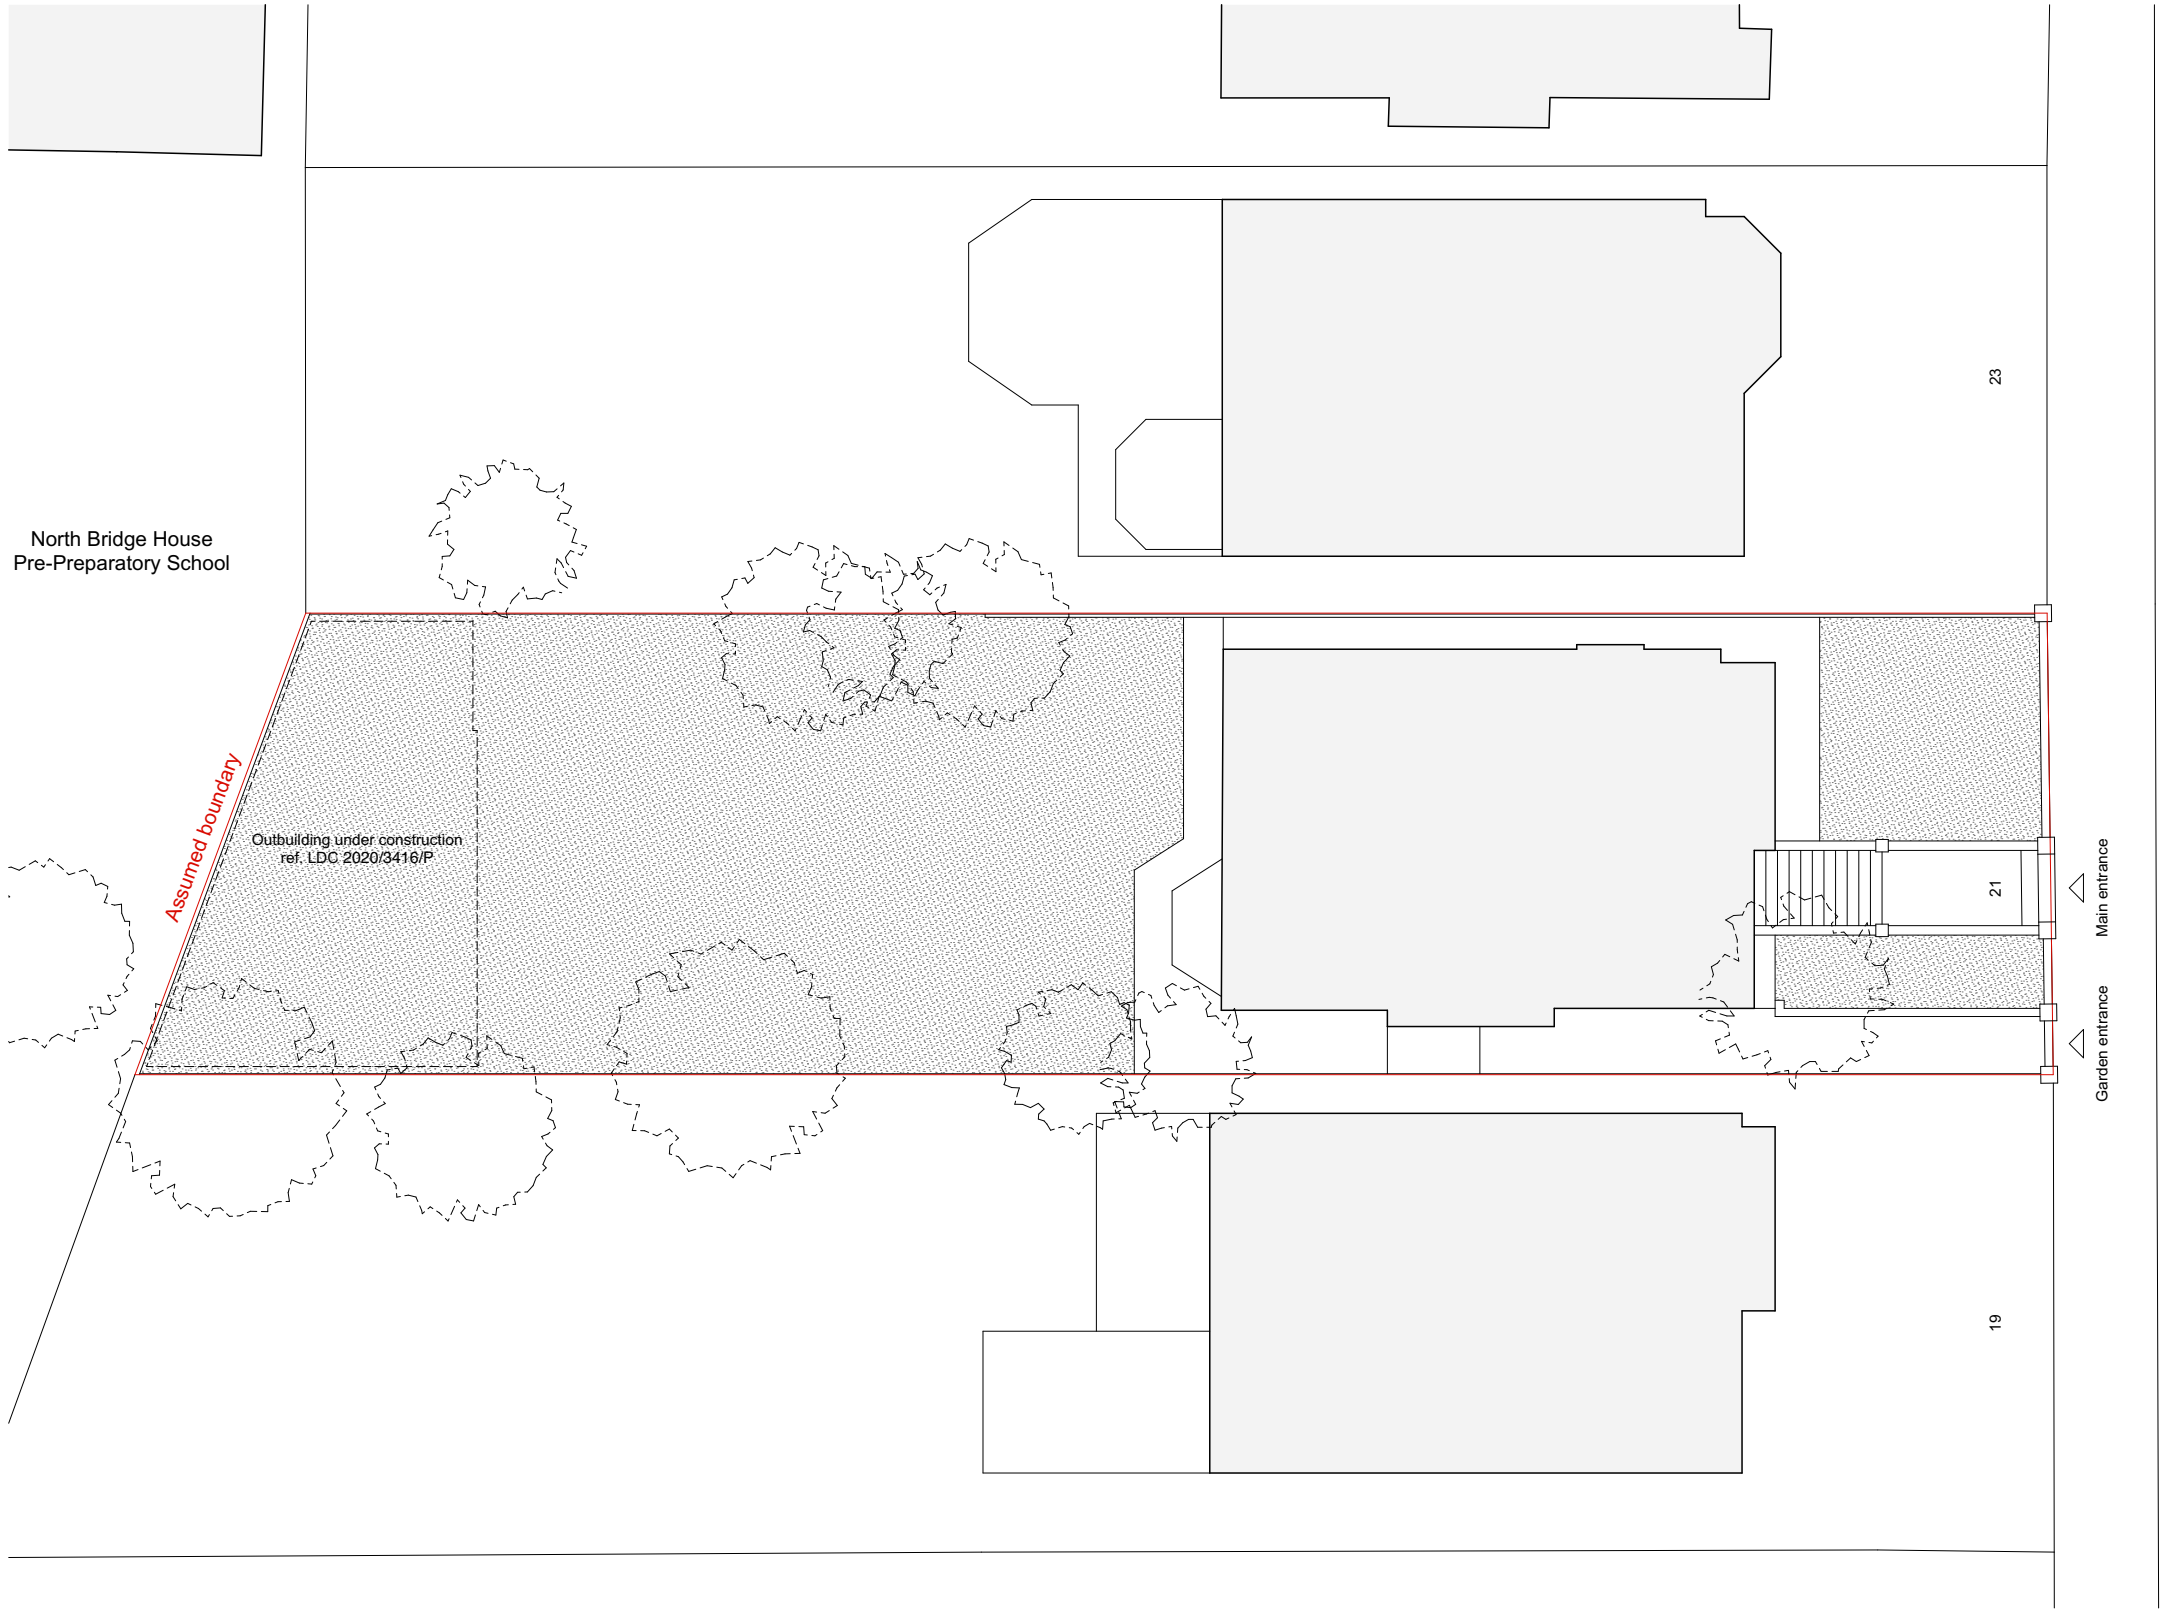

PINZAUER

44 Great Russell Street
London WC1B 3PA
www.pinzauer.com

01	07/08/20	Existing site plan	GB	GB	
Revision	Date	Description	Drawn	Check	

Project	Project number	Drawing name	Drawing number
21 Maresfield Gardens	002	Existing site plan	03

Client
Eli and Aliza Pine

Date	09/06/2020
Scale / Format	1:200 at A3 / 1:100 at A1
Drawn / Checked	GB / GB
Approved	GB
CAD Reference	002_PL_Existing GA_R01.pln

Revision
01
PLANNING