


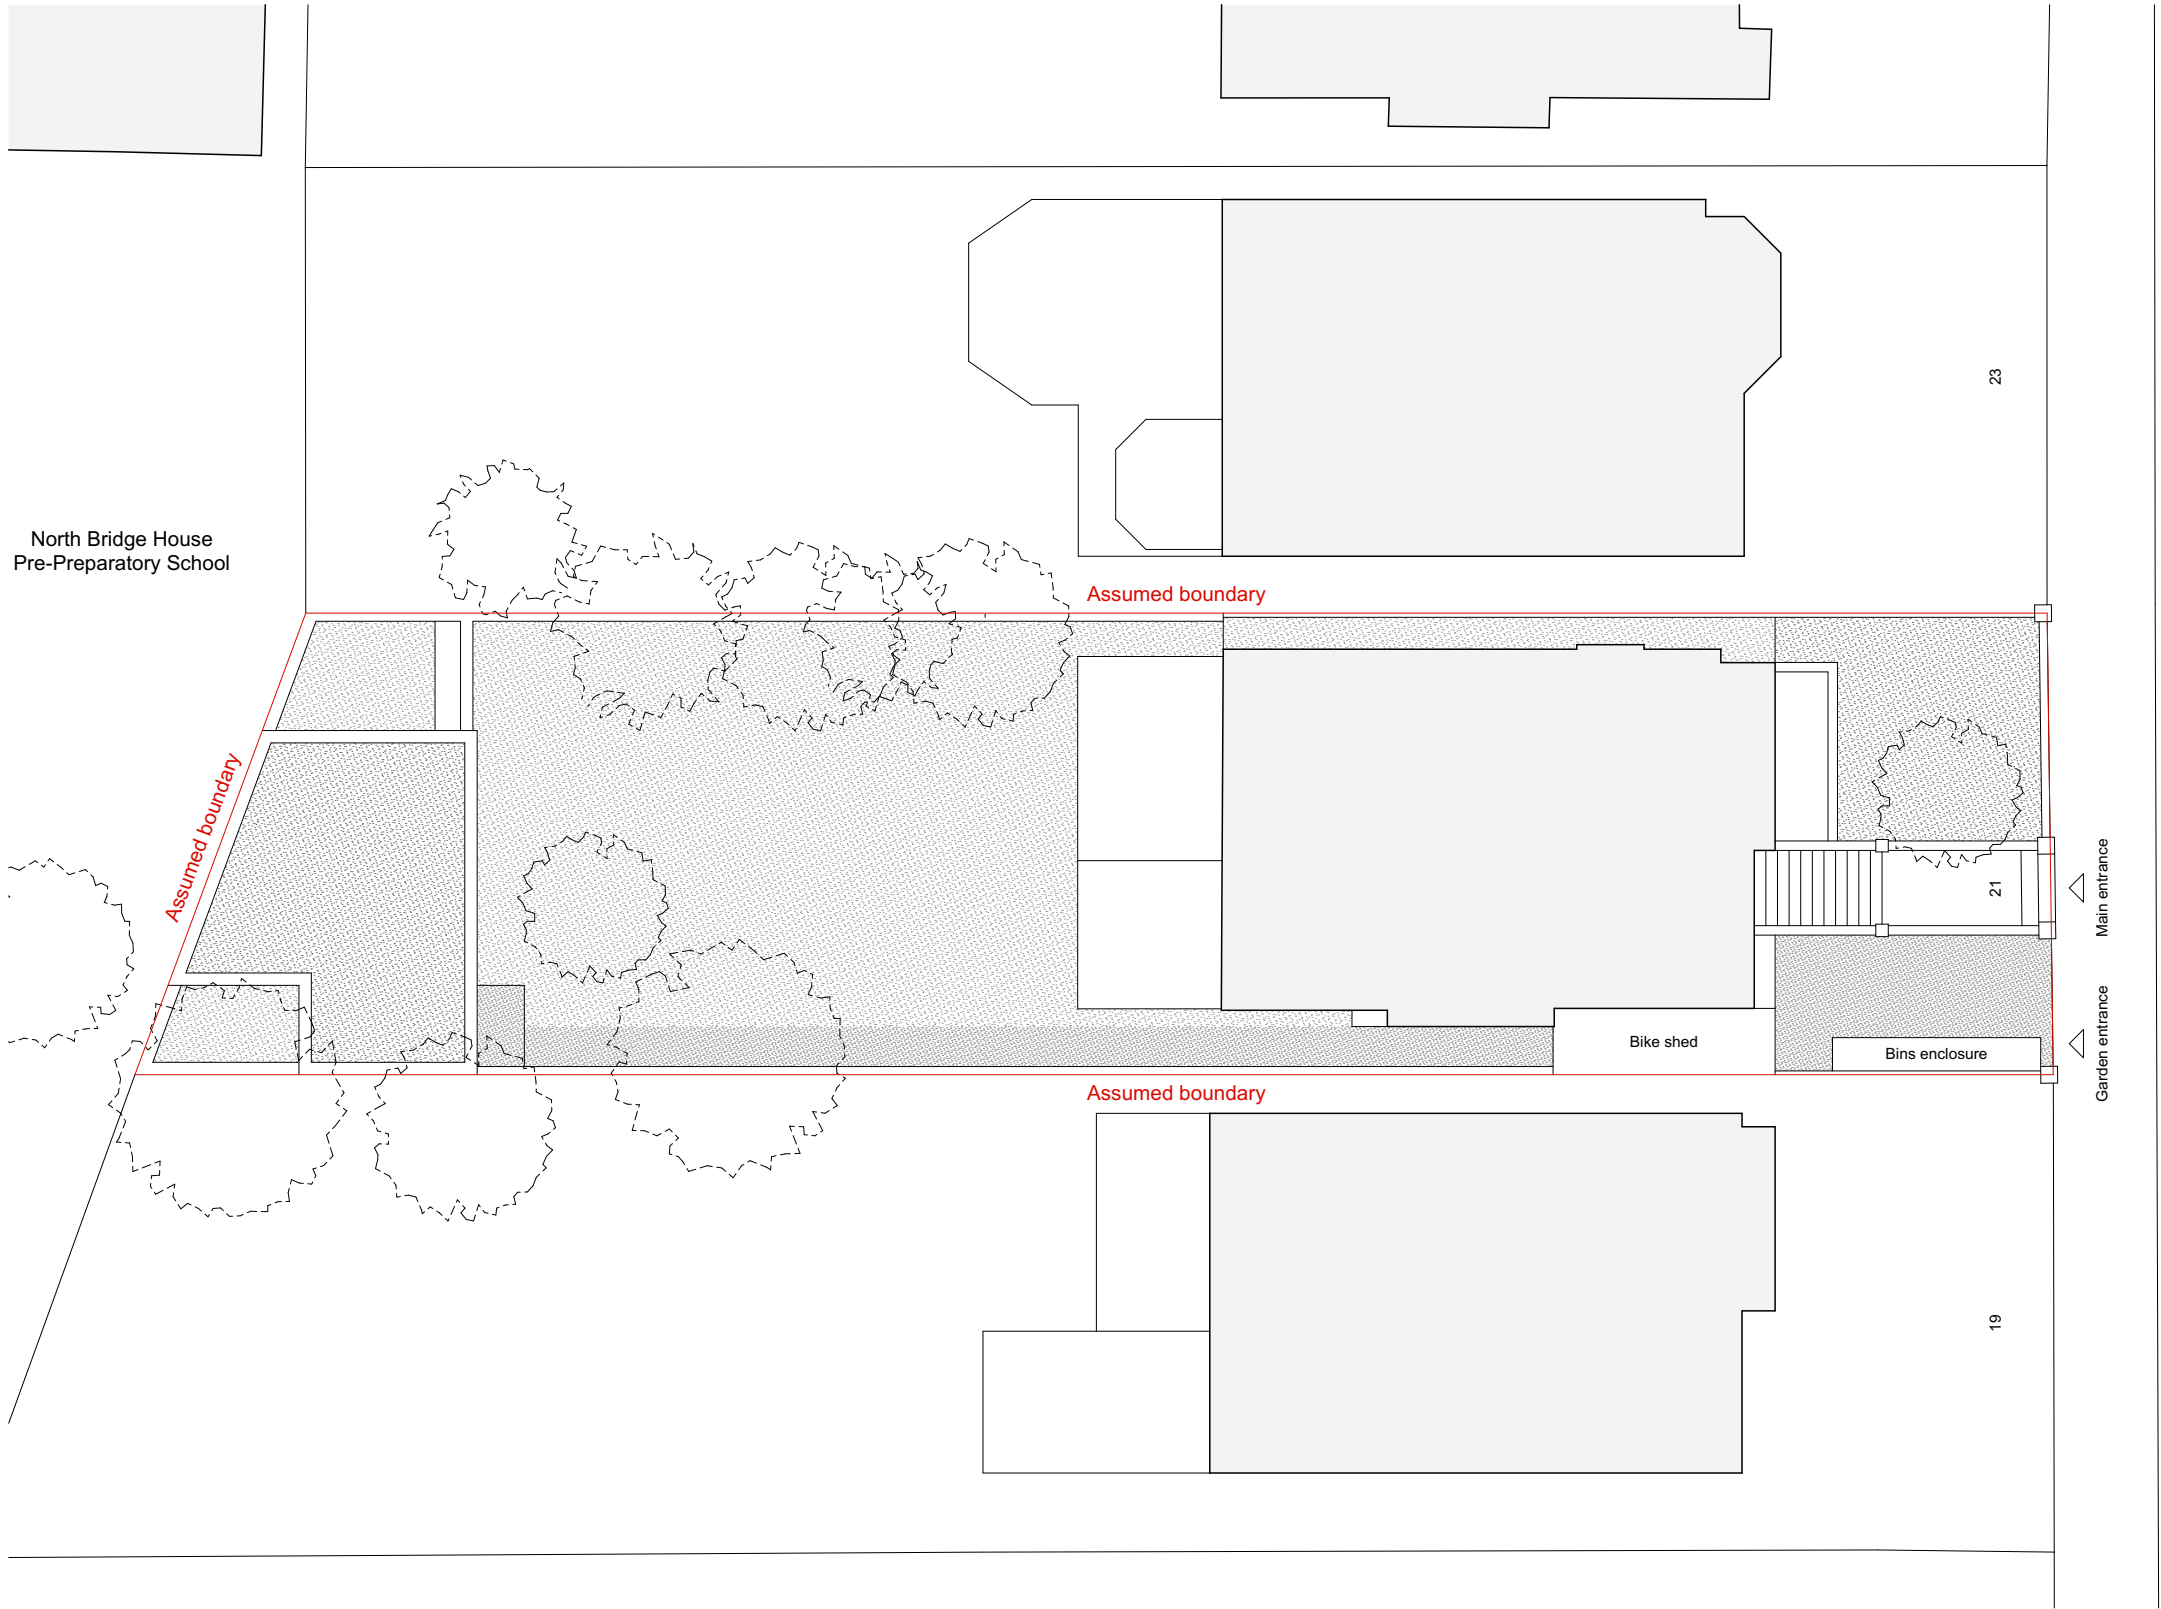

PINZAUER

44 Great Russell Street
London WC1B 3PA
www.pinzauer.com

01	07/08/20	Proposed site plan	GB	GB	
Revision	Date	Description	Drawn	Check	

Project	Project number	Drawing name	Drawing number
21 Maresfield Gardens	002	Proposed site plan	16
Client		Date	Revision
Eli and Aliza Pine		22/06/2020	01
		Scale / Format	1:200 at A3 / 1:100 at A1
		Drawn / Checked	GB / GB
		Approved	GB
		CAD Reference	002_PL_Proposed GA_R01.pln
			PLANNING