




1 Existing Roof Plan
Scale: 1:50 @ A1 / 1:100 @ A3

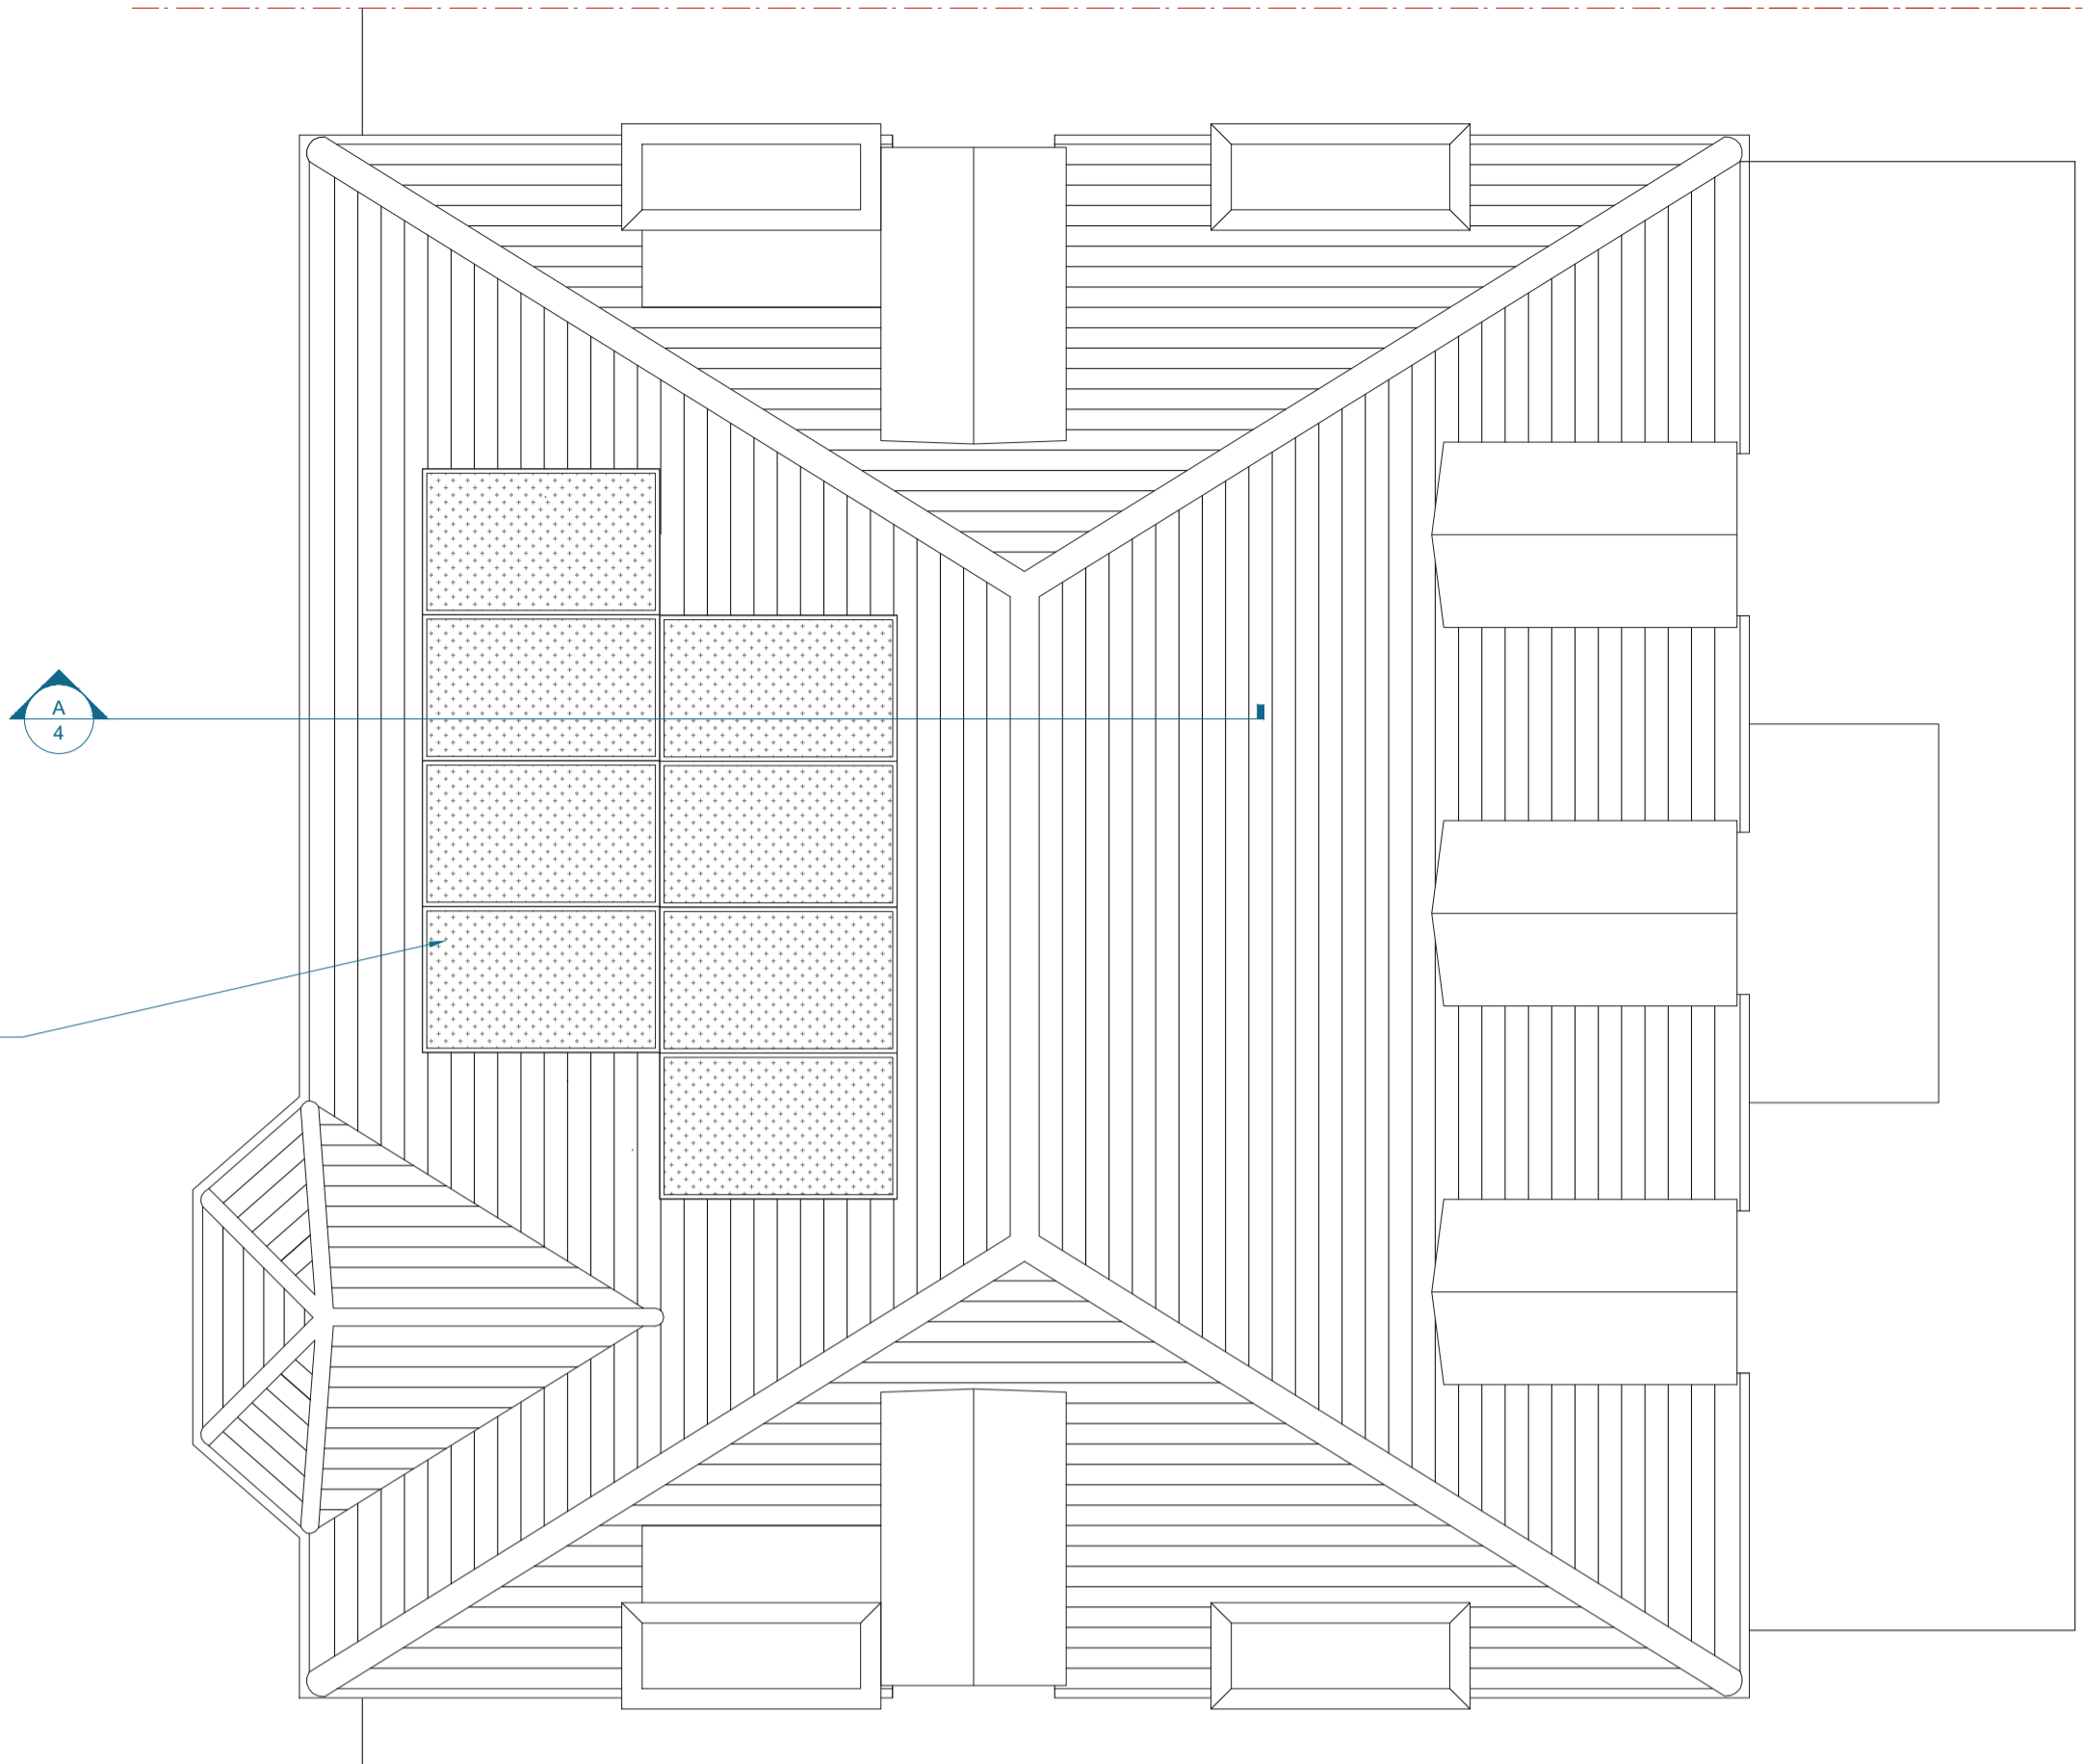

3 Proposed Roof Plan
Scale: 1:50 @ A1 / 1:100 @ A3

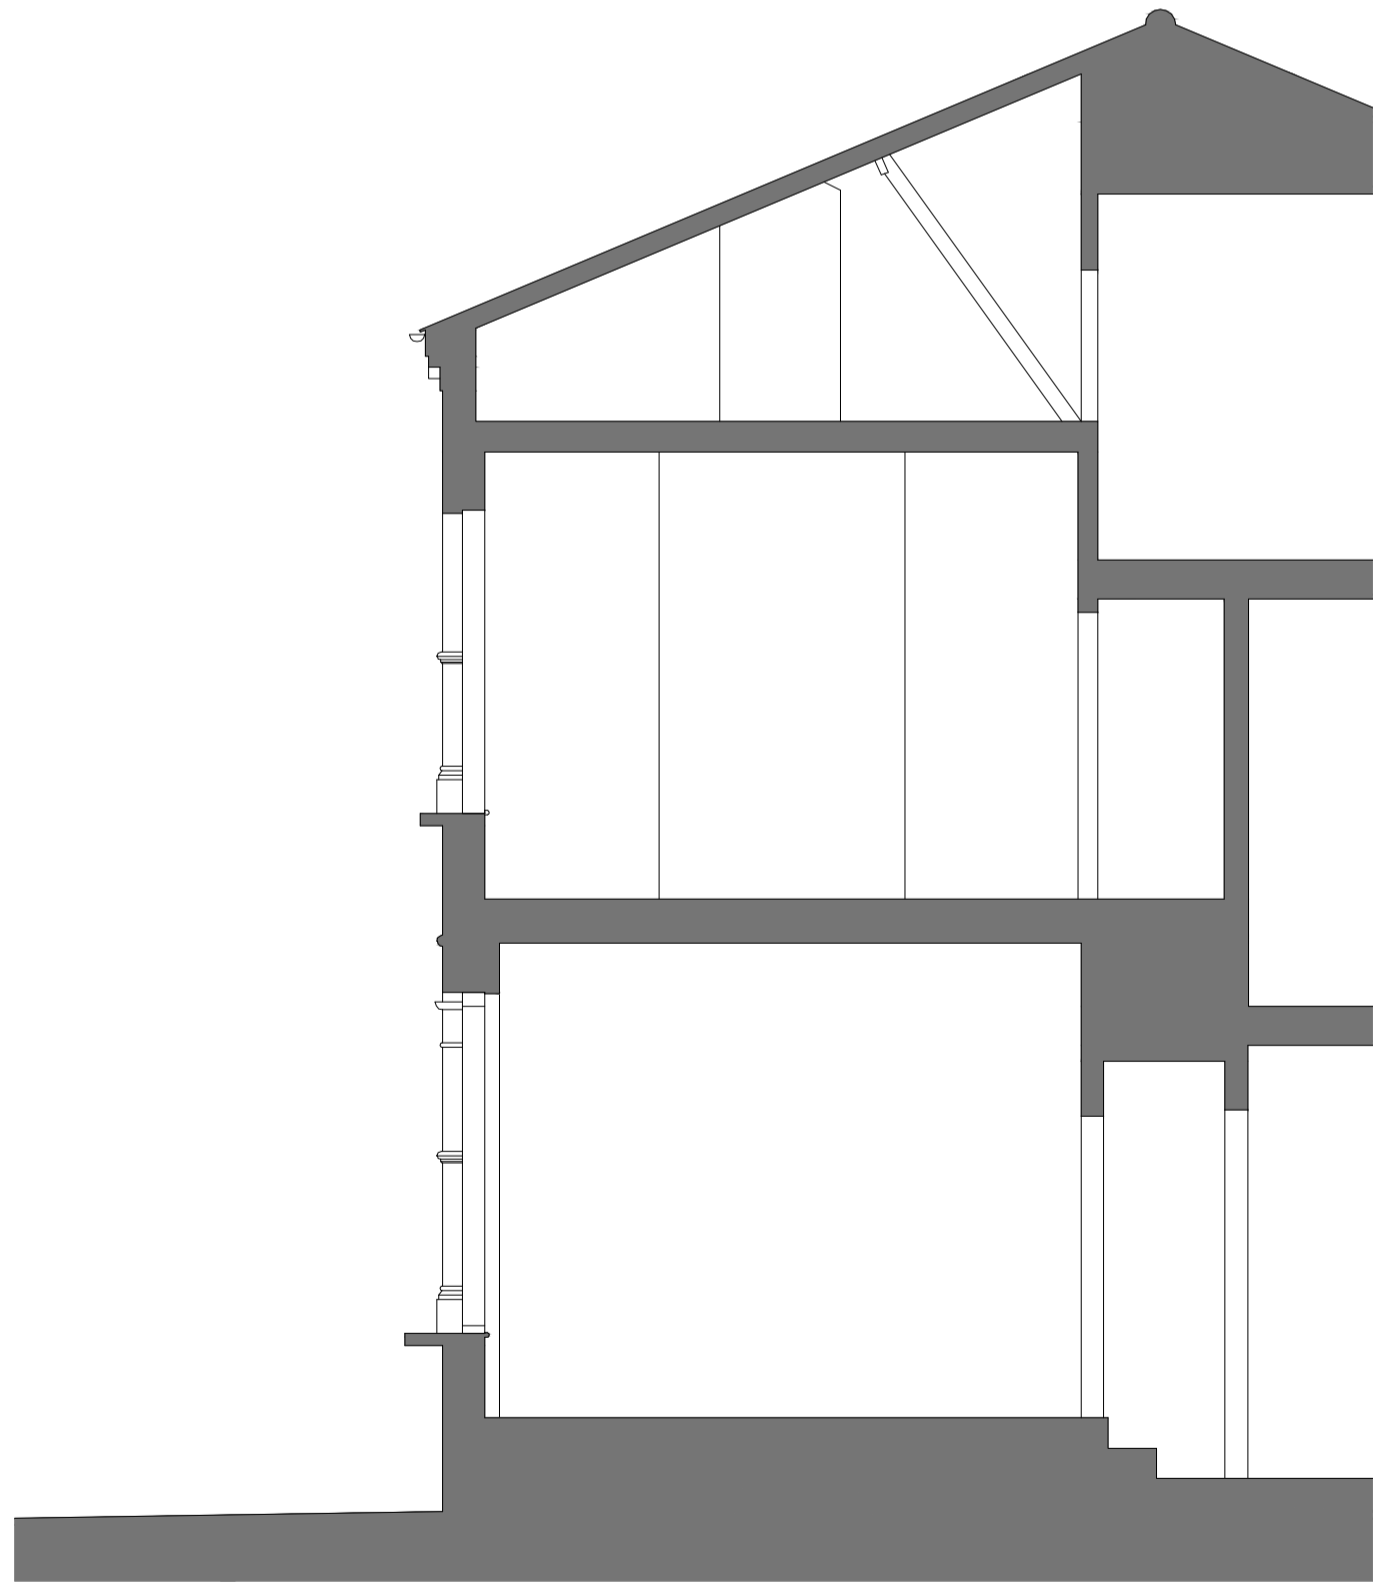


2 Existing Section A
Scale: 1:50 @ A1 / 1:100 @ A3

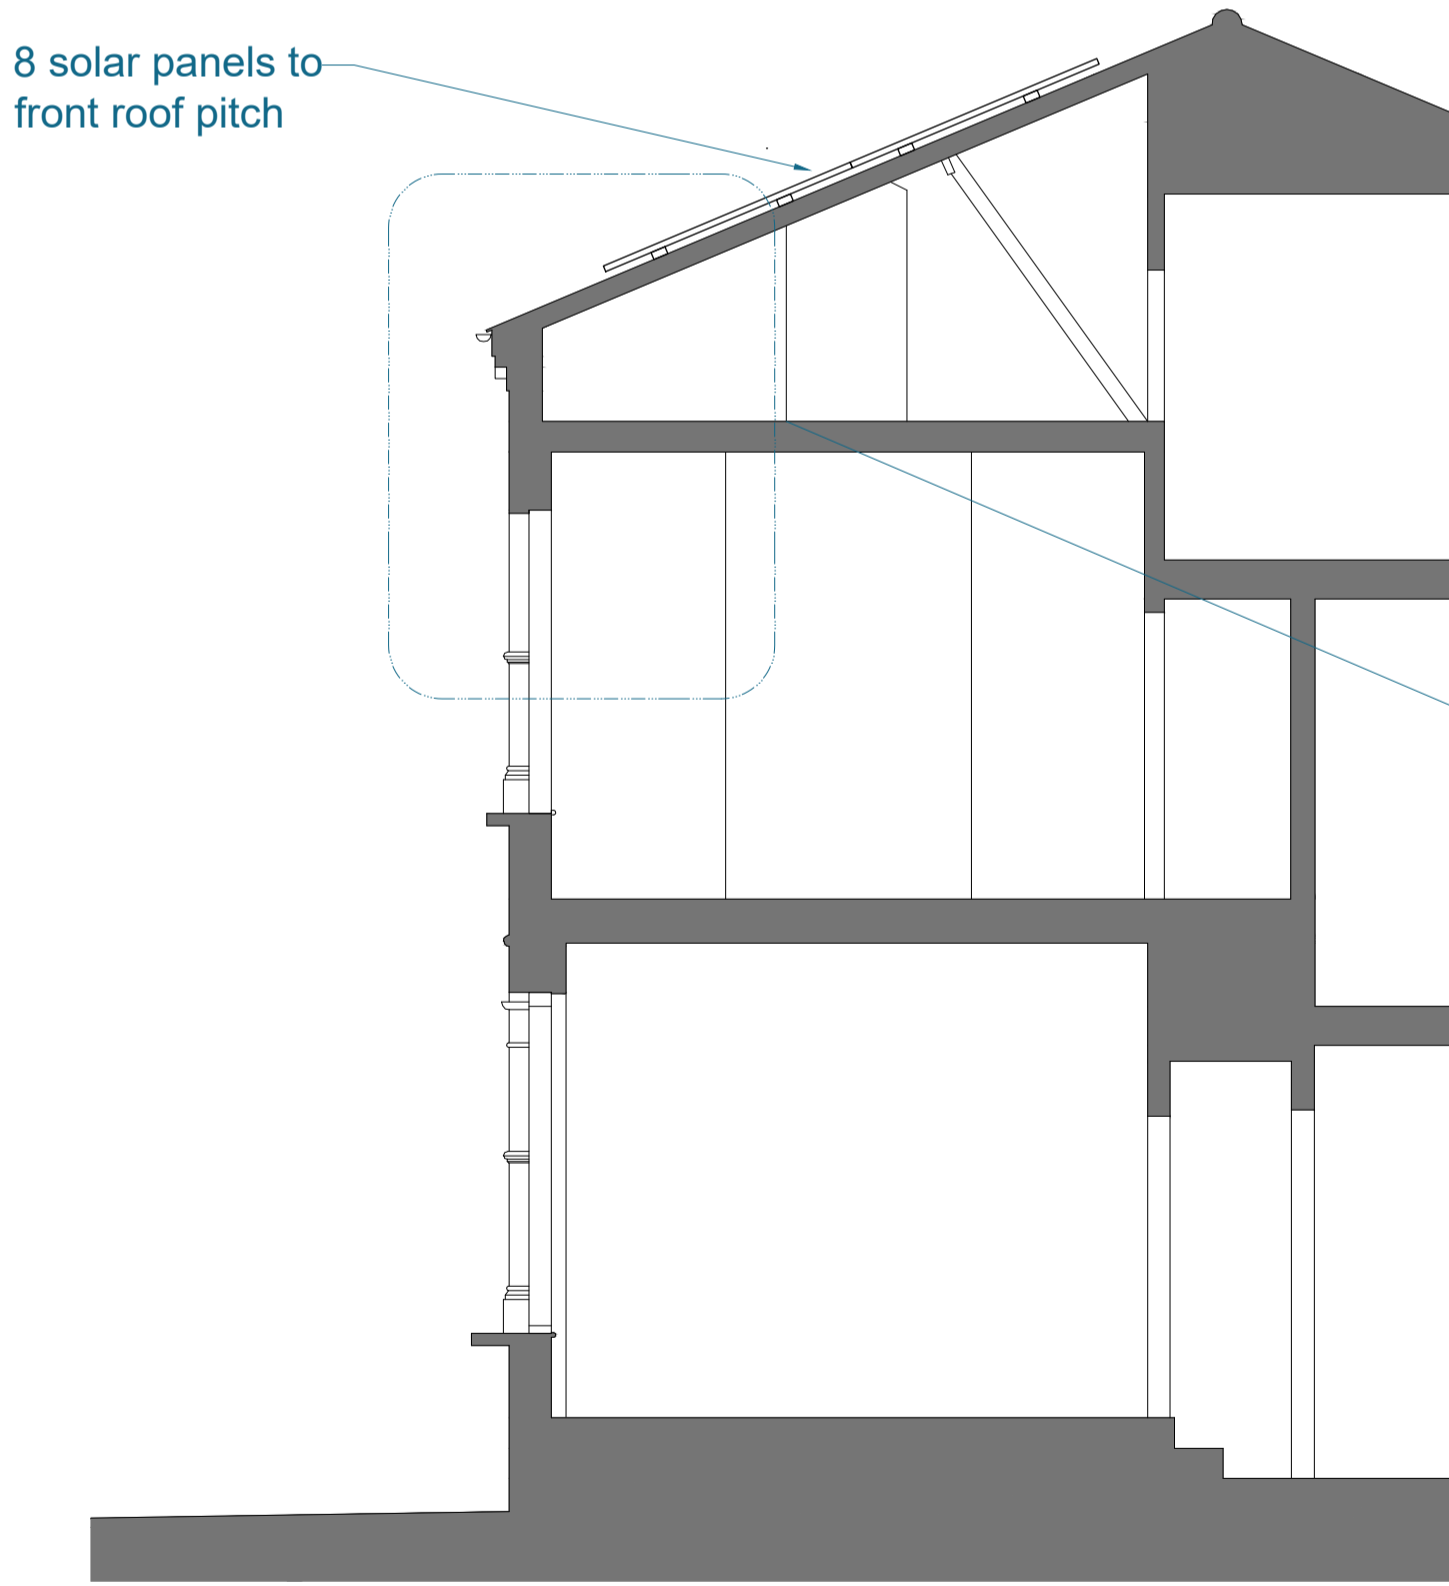

4 Proposed Section A
Scale: 1:50 @ A1 / 1:100 @ A3

solar panels fixed to roof using Solar Flash slate roof brackets with an overall projection of no more than 100mm from the existing roof surface

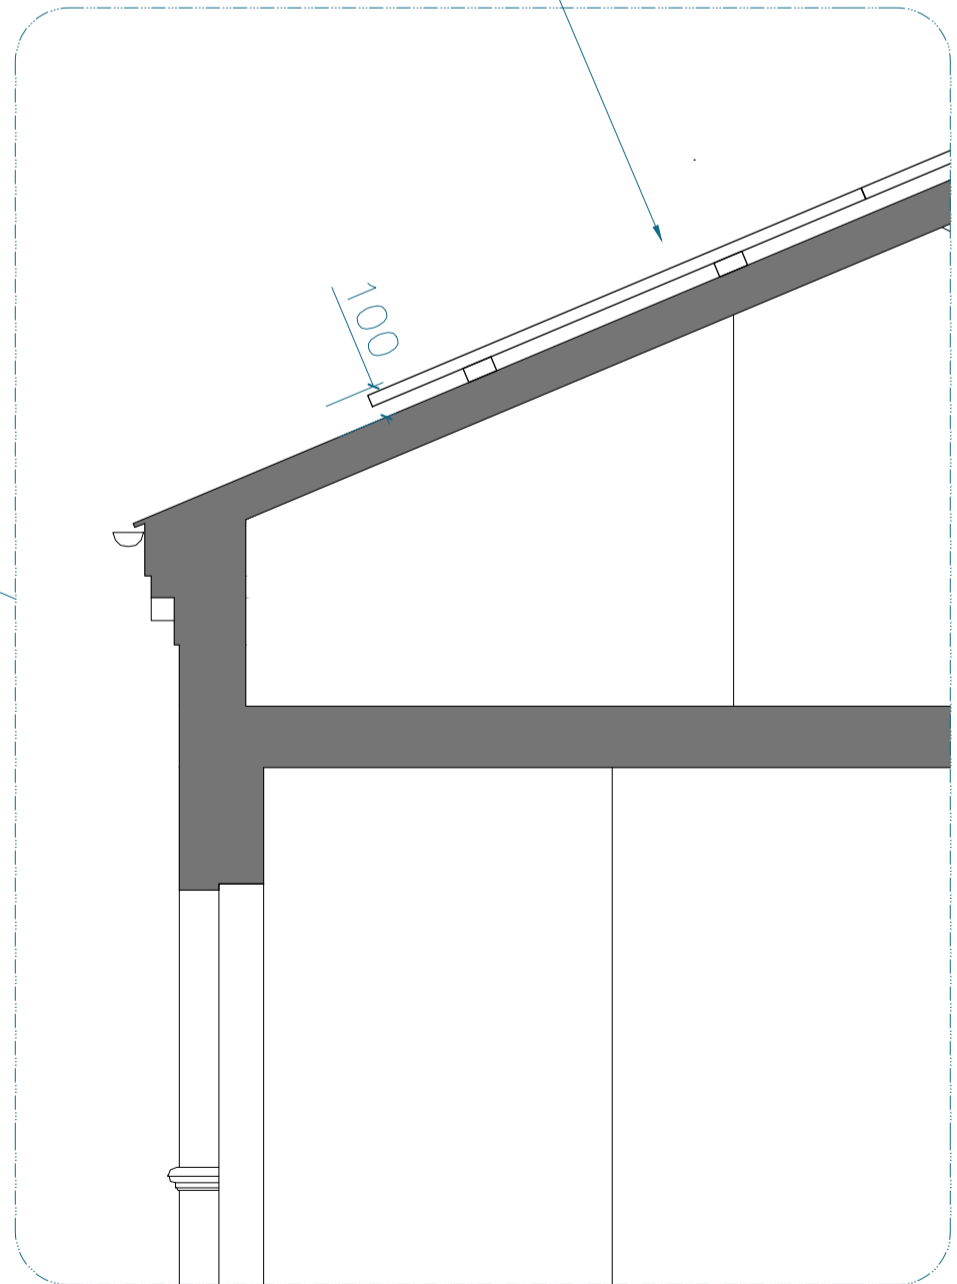

5 Solar Panel Section Detail
Scale: 1:25 @ A1 / 1:50 @ A3