



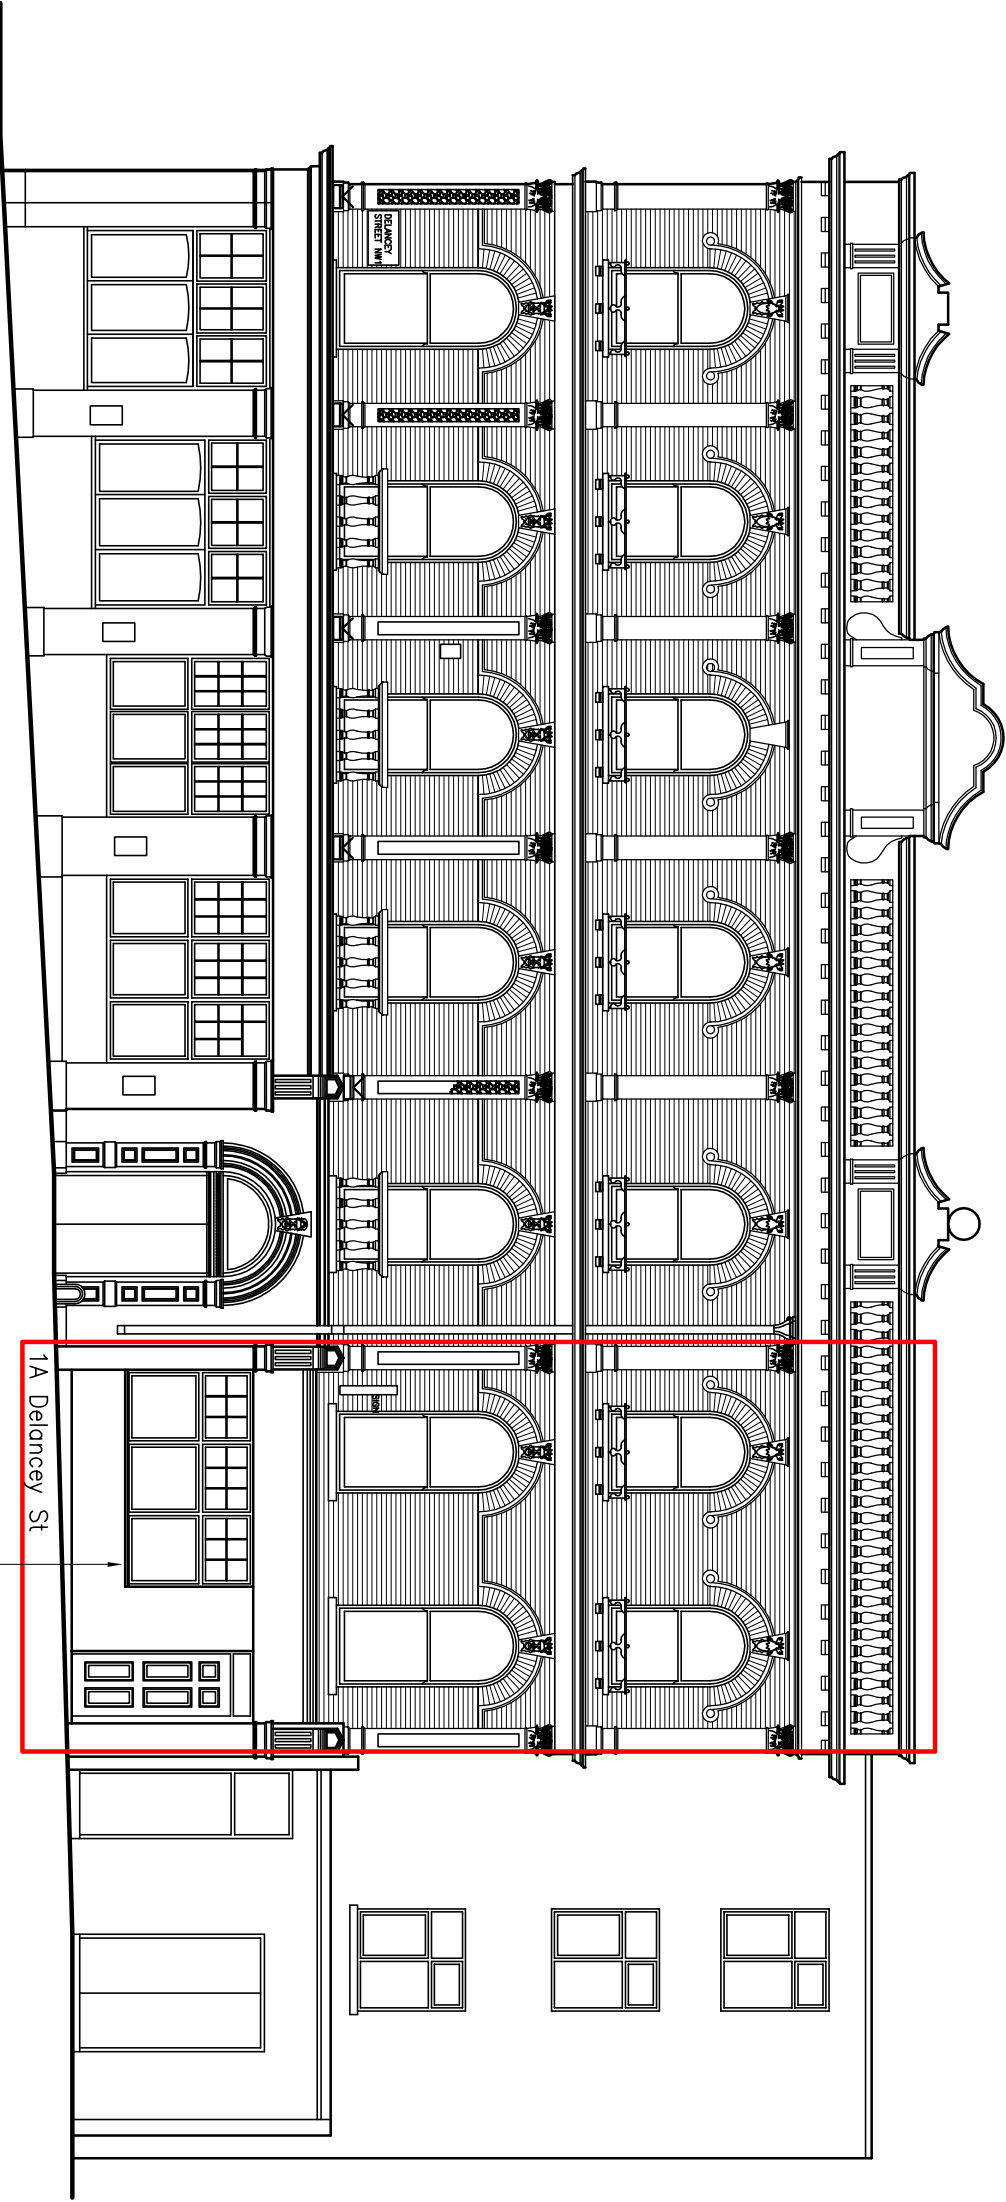

PROPOSED FRONT ELEVATION ELEVATION

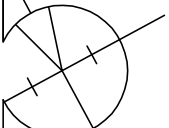

|                                                    |                  |   |
|----------------------------------------------------|------------------|---|
| PROJECT 1a DELANCEY STREET<br>CAMDEN<br>LONDON NW1 |                  | <br><b>N.J. Rouse</b><br>Architectural Design<br>& Surveying Services |
| DESCRIPTION<br><br>PROPOSED ELEVATION              |                  |   |
| SCALE 1:100 @ A3                                   | DATE JAN 2020    |   |
| DRAWN NJR                                          | DWG No BKC/19/14 | 16 Tennyson Road, Hutton, Brentwood, Essex CM13 2SJ<br>e: mail@njrouse.co.uk www.njrouse.co.uk<br>tel: 01277 417735 m: 07958 790207                      |