
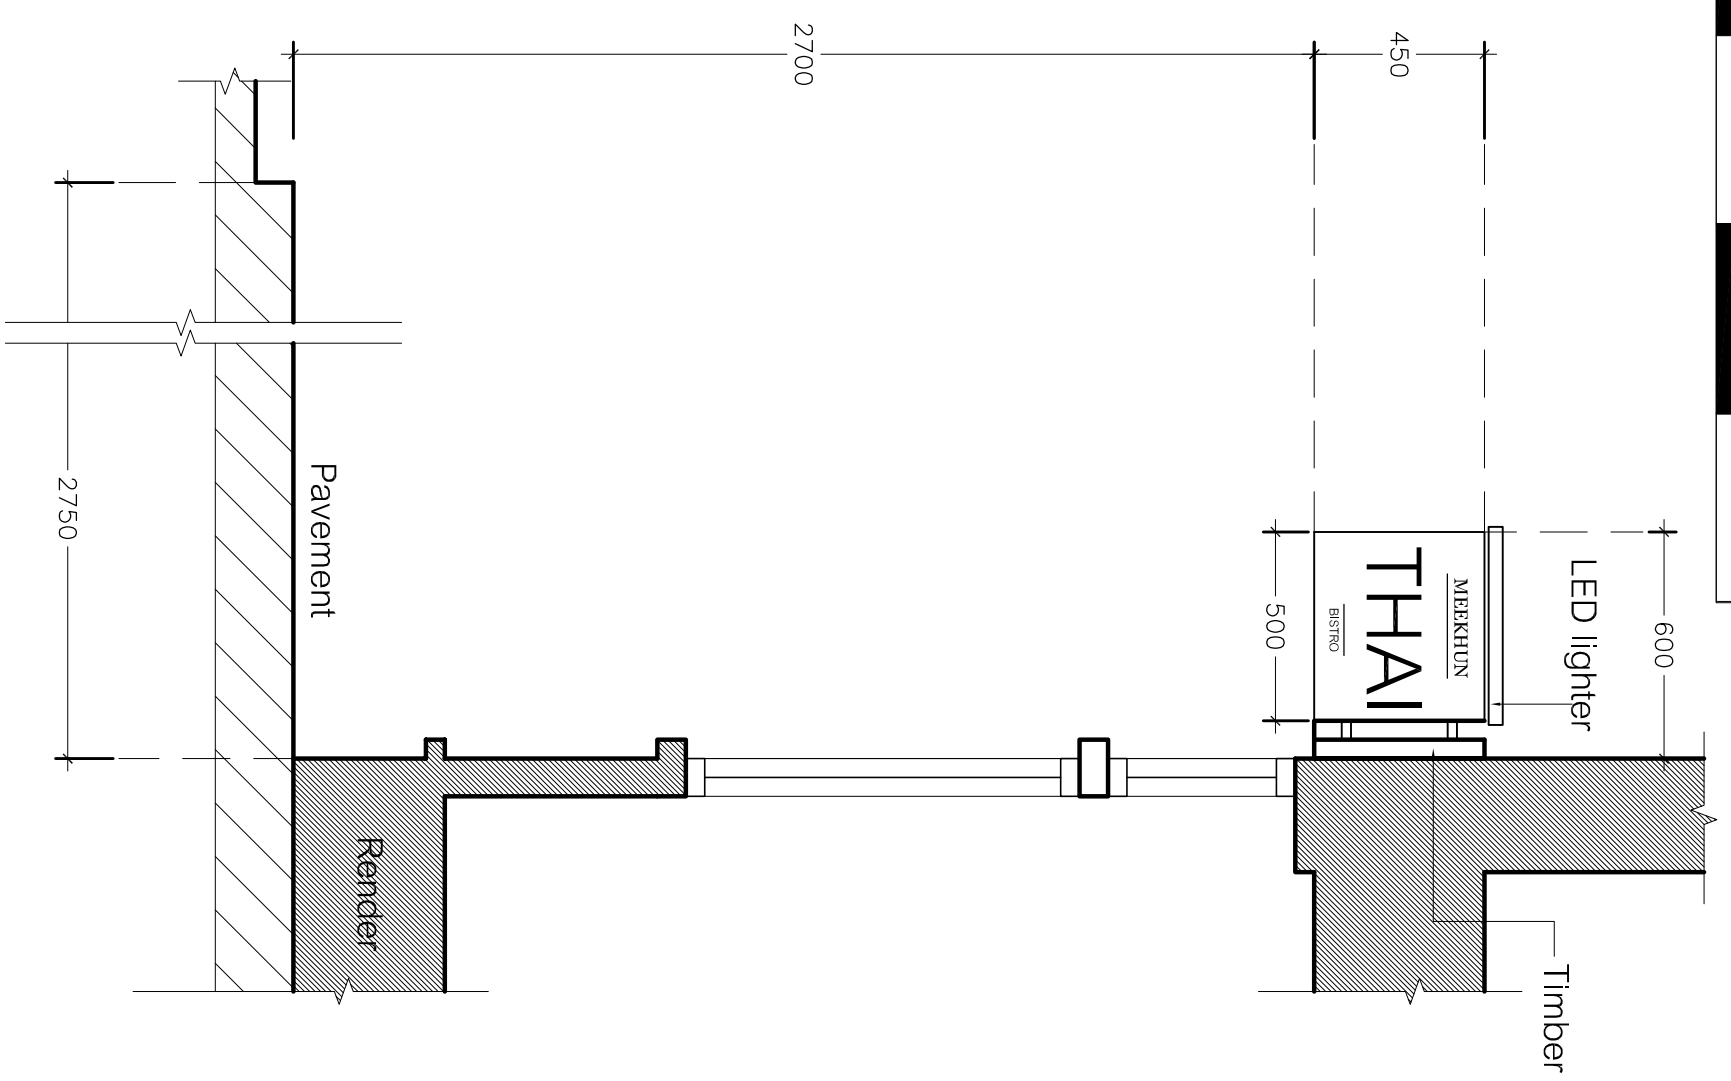



**1/ Front Elevation**

<b>Title</b> Installation of a new shopfront Drawing title Proposed Elevation		<b>Revision:</b> -		<b>Client:</b> Meekhun, Ltd. Site: 77 Heath street, Hampstead London NW3 6UG		<b>Weerin winolratanakit</b> 97 Watford way, Hendon London NW4 4PS Tel: 07999976196 Email: preawchian@gmail.com		Scale 1:20@A3 Date : 09/07/20	
				<b>PROJECT</b> 02		<b>DRAWING NO.</b> 10		Draw by : SS	

 



2/ Section A-A

2/ Section A-A


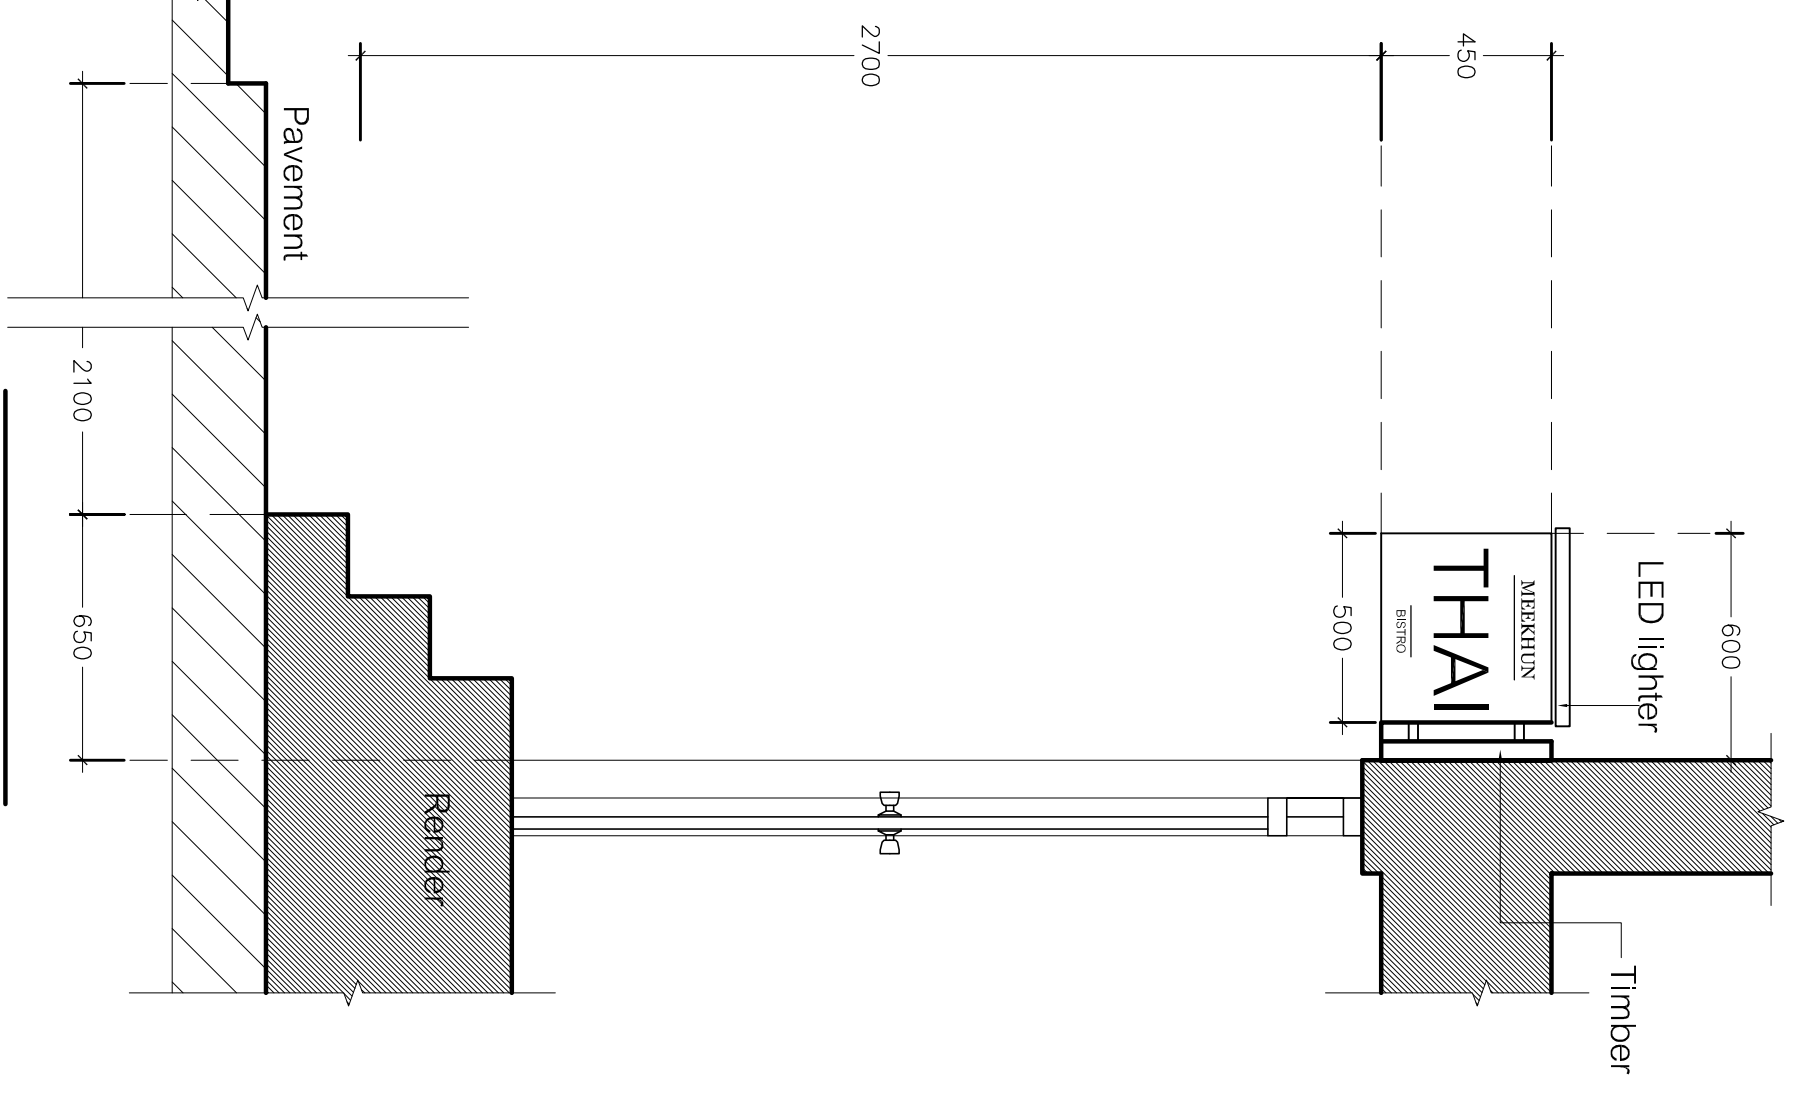


2/ Section B-B


Title <b>Installation of a new shopfront</b> Drawing title <b>Proposed Elavation</b>		Revision: -	
Client: <b>Meekhun, Ltd.</b> Site: 77 Heath street, Hampstead London NW3 6UG		Weerin winohrattanakit 97 Watford way, Hendon London NW4 4PS Tel: 07999976196 Email: preawchian@gmail.com	
Scale 1:20@A3		Date : 09/07/20	
PROJECT 02		Draw by : SS DRAWING NO. 10	

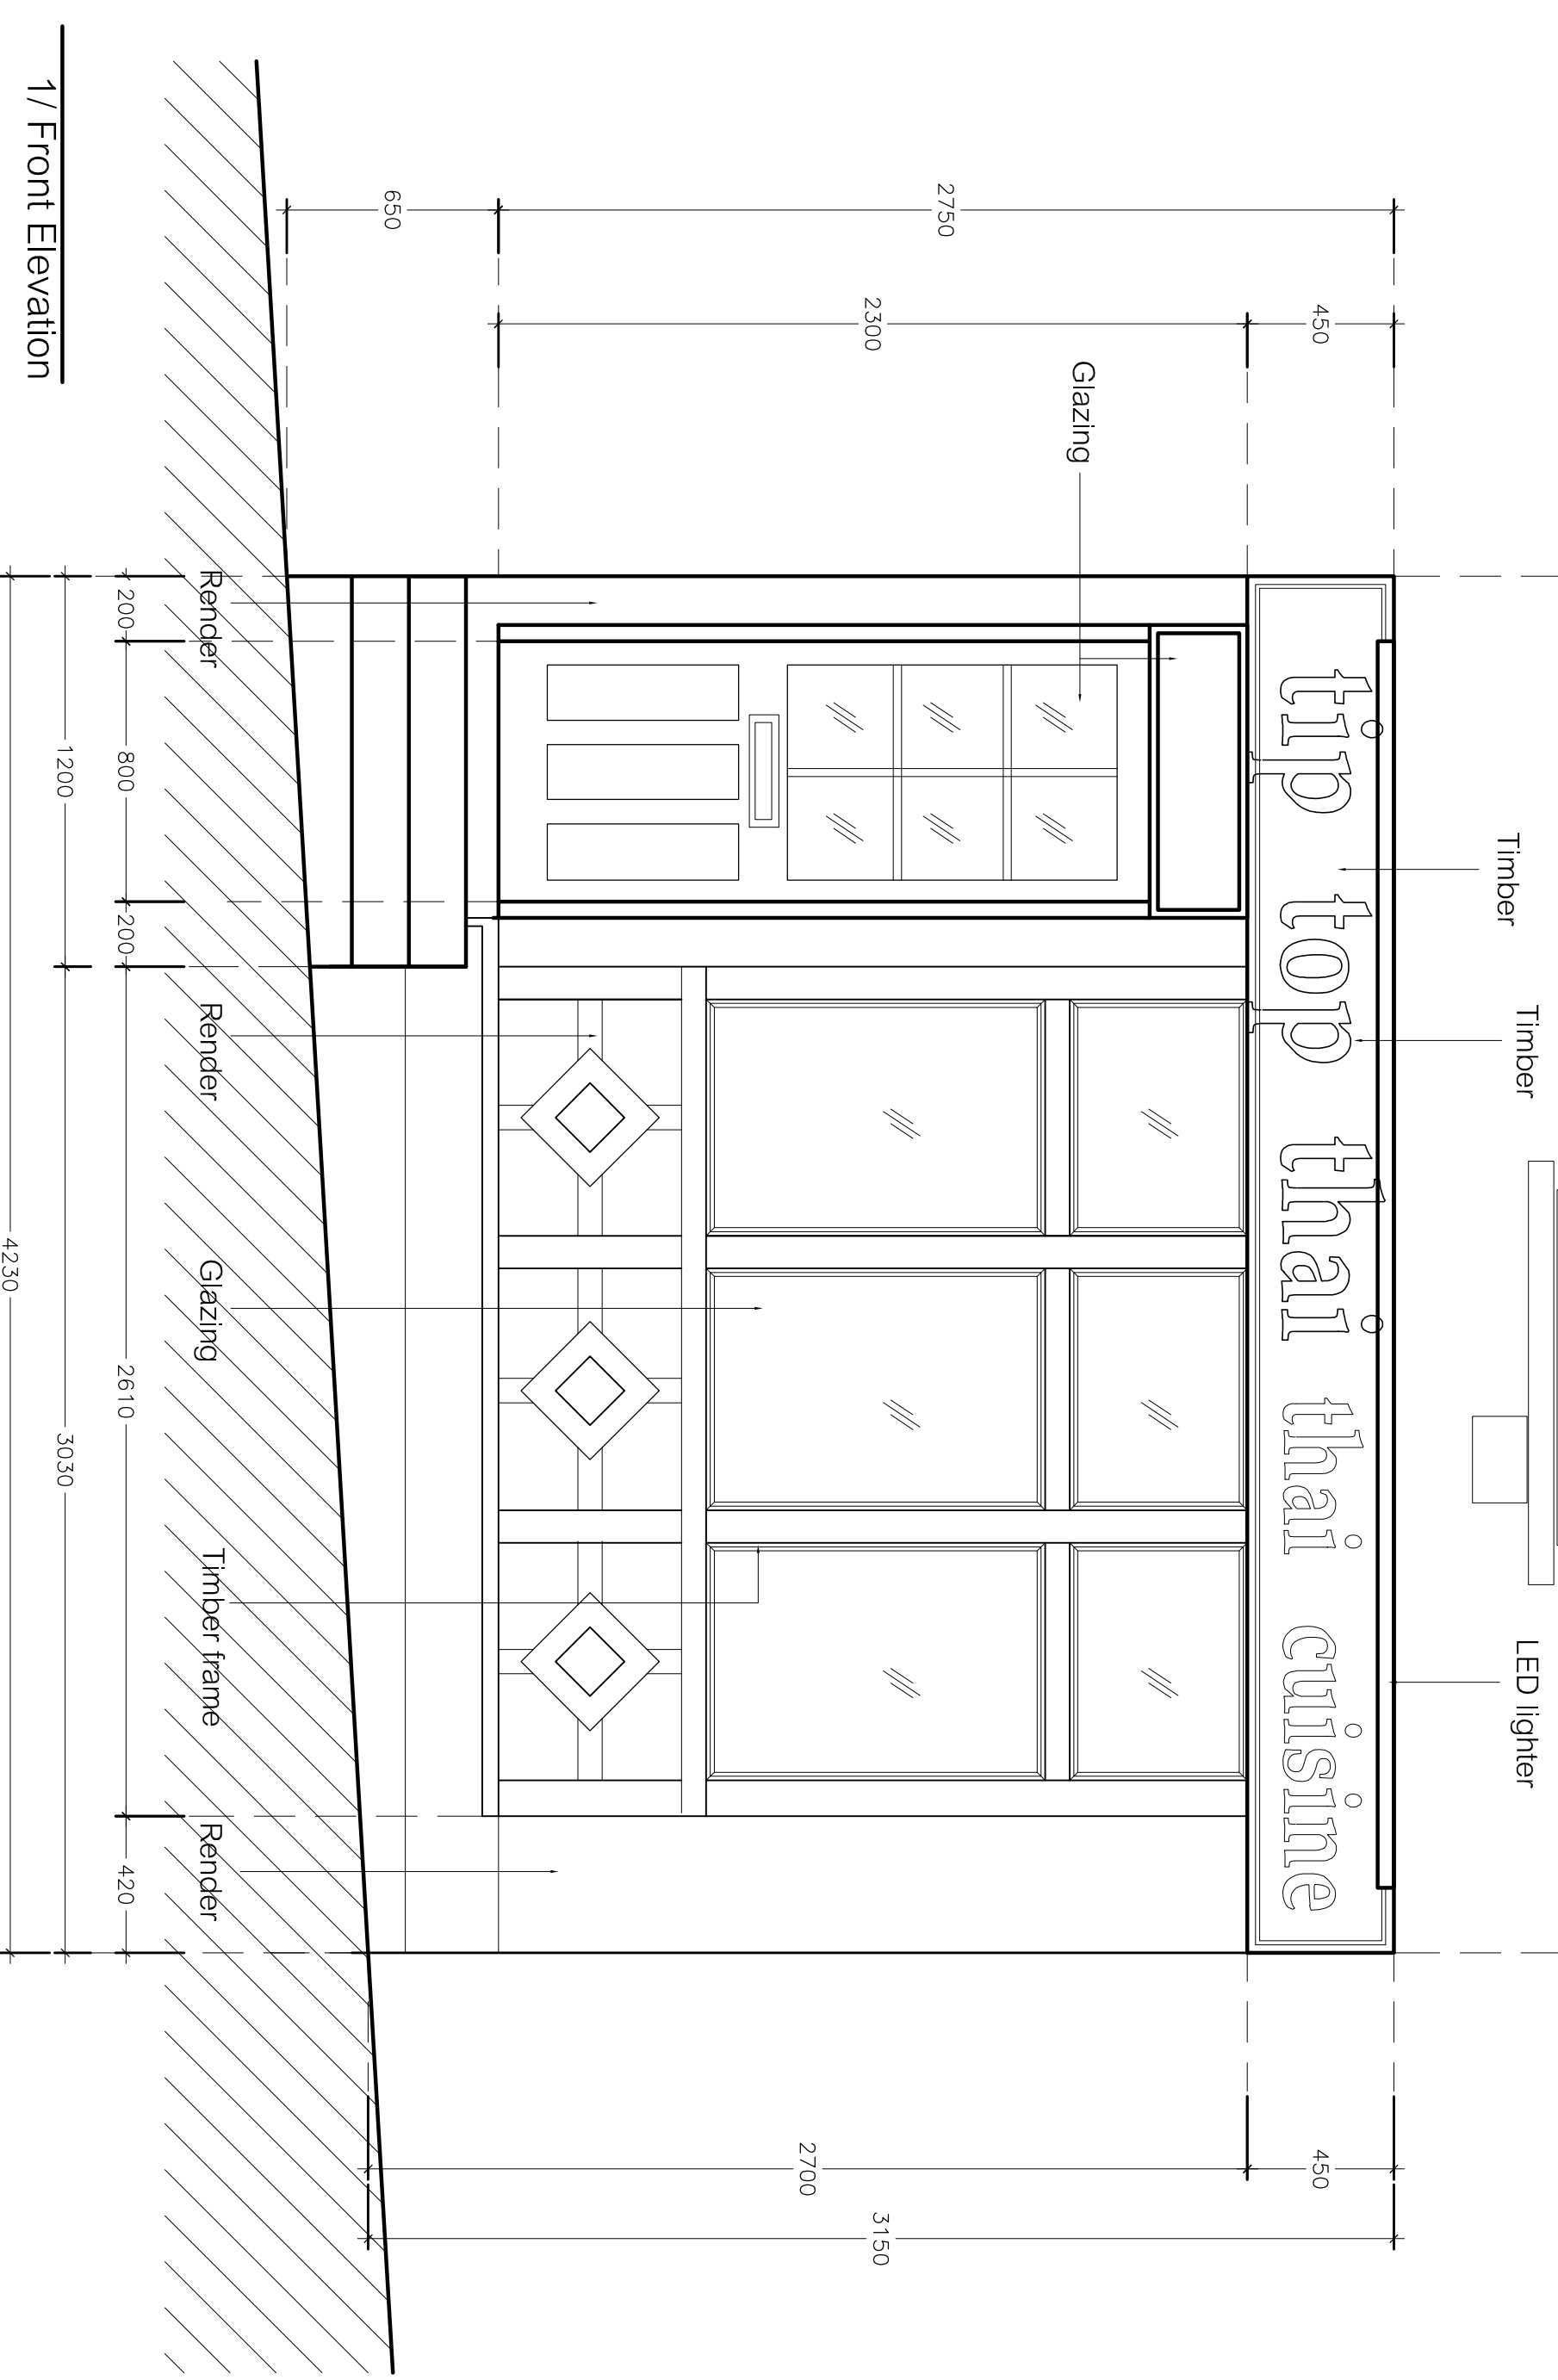 

<b>Title</b> Installation of a new shopfront Drawing title Proposed Elevation		<b>Revision:</b> -		<b>Client:</b> tip top thai ,Ltd. Site: 77 Heath street,Hampsstead London NV3 8UG		<b>Weerin winoatranakit</b> 97 Watford way, Hendon London NW4 4PS Tel:07999976196 Email:preawchian@gmail.com		Scale 1:20@A3 Date : 09/07/20	
				<b>PROJECT</b> 05		<b>DRAWING NO.</b> 10		Draw by : SS	

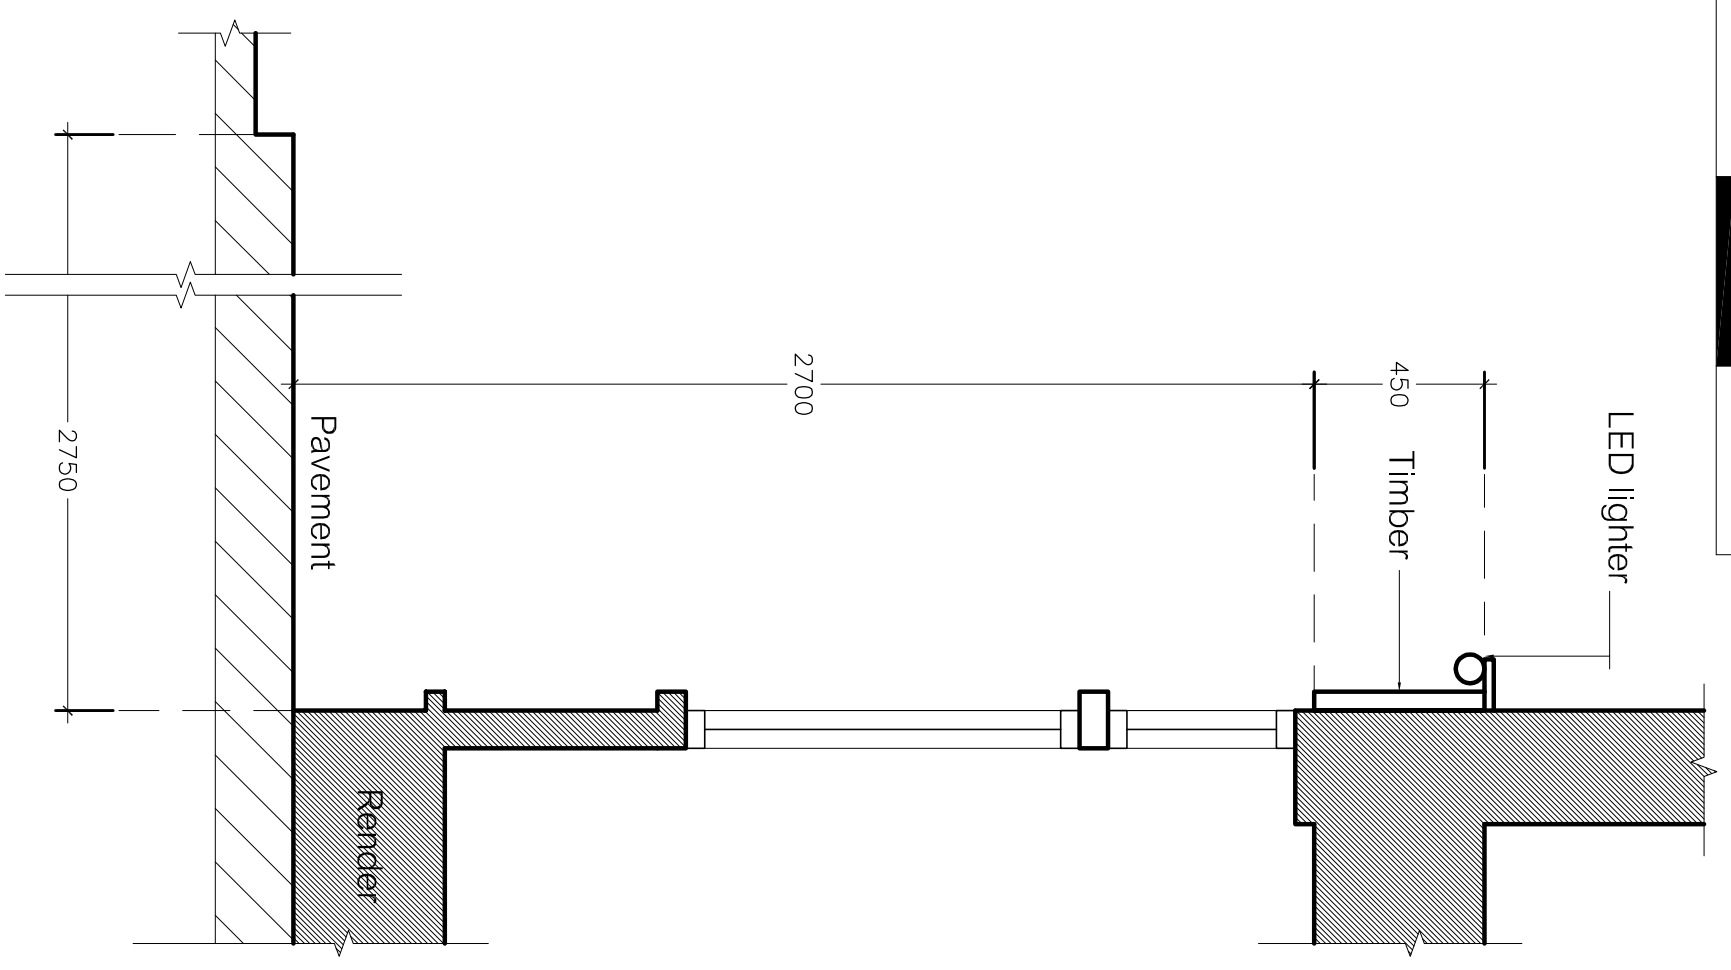 

2/ Section A-A

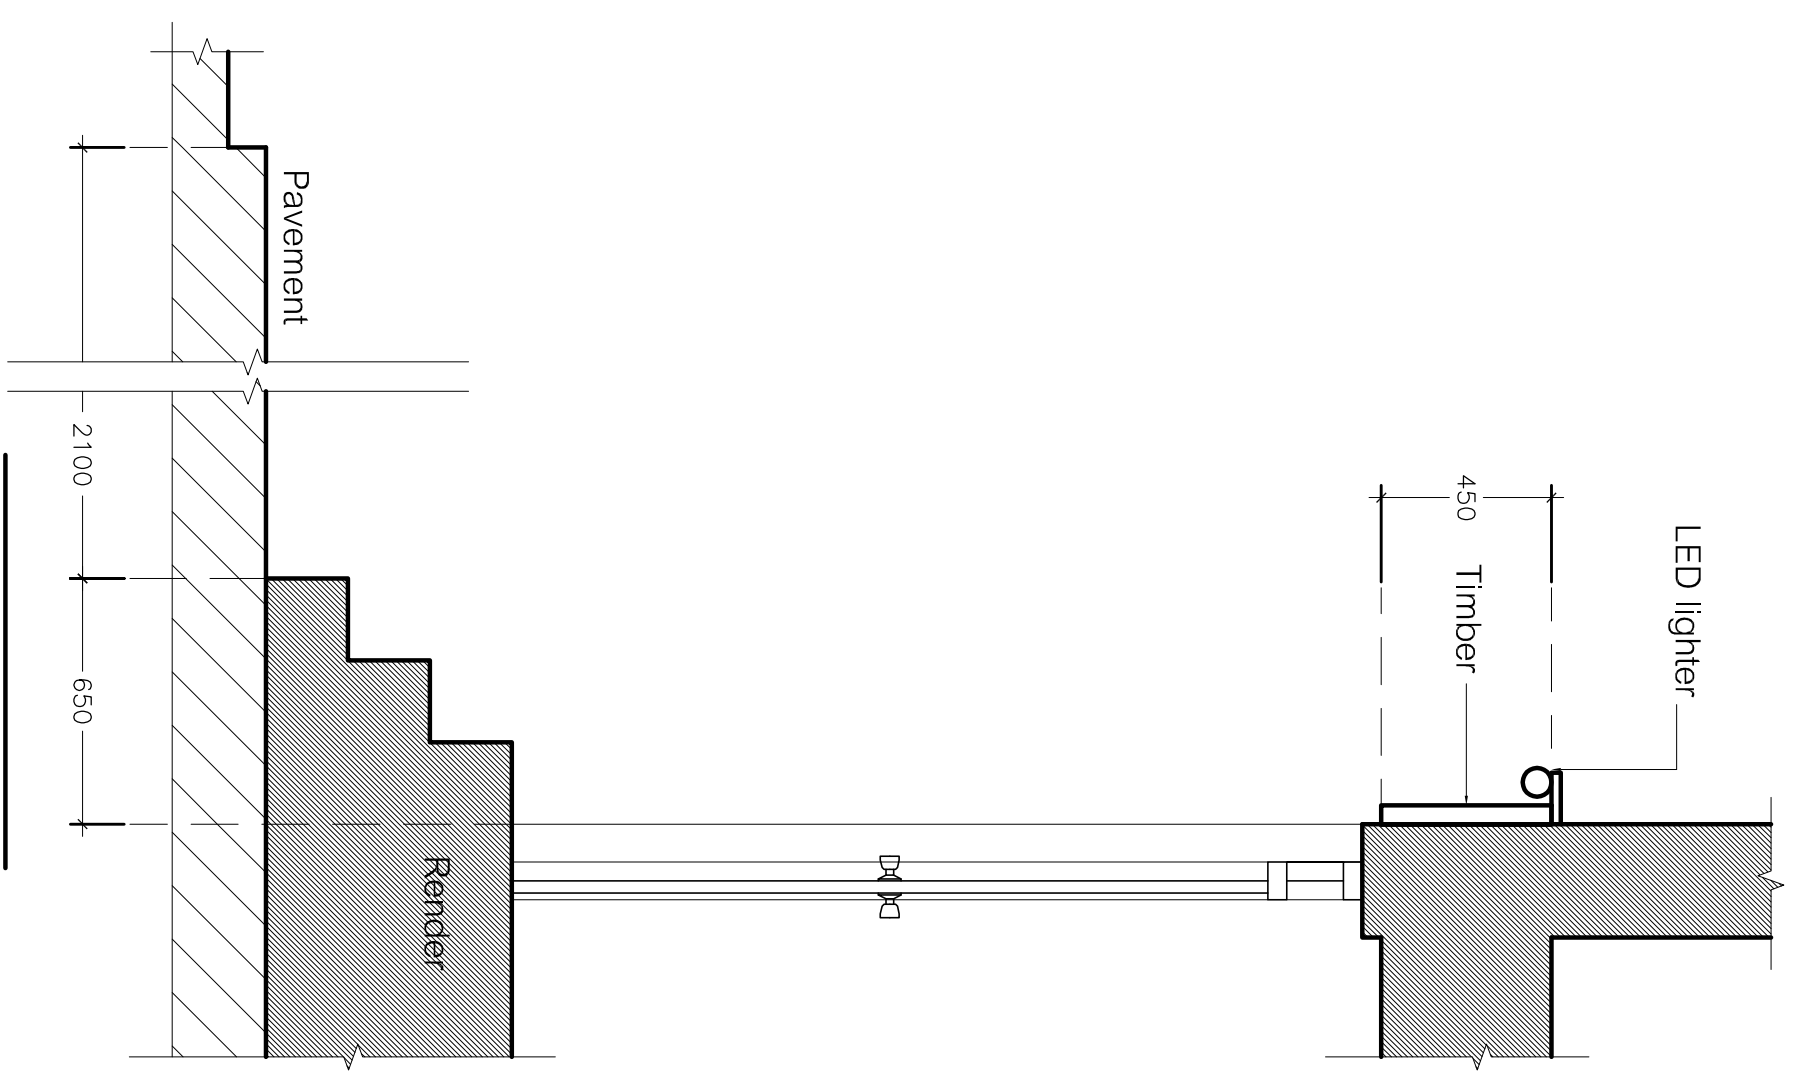

2/ Section B-B

Title  
**Installation of a new shopfront**  
 Drawing title  
**Proposed Elavation**

Revision:  
 -

Client:  
**tip top thai ,Ltd.**  
 Site:  
 77 Heath street,Hamstead  
 London NV3 6UG

Weerin winolrattanakit  
 97 Watford way,Hendon  
 London NW4 4PS  
 Tel:07999976196  
 Email:preawchian@gmail.com

Scale 1:20@A3	Date : 09/07/20
PROJECT 05	DRAWING NO. 10
Draw by : SS	