

PAVEMENT LICENCE JULY 2020




COMMUNAL SEATING



PLANTER (COMMUNAL SEATING RECENTLY REMOVED)

# GROUND FLOOR PLAN

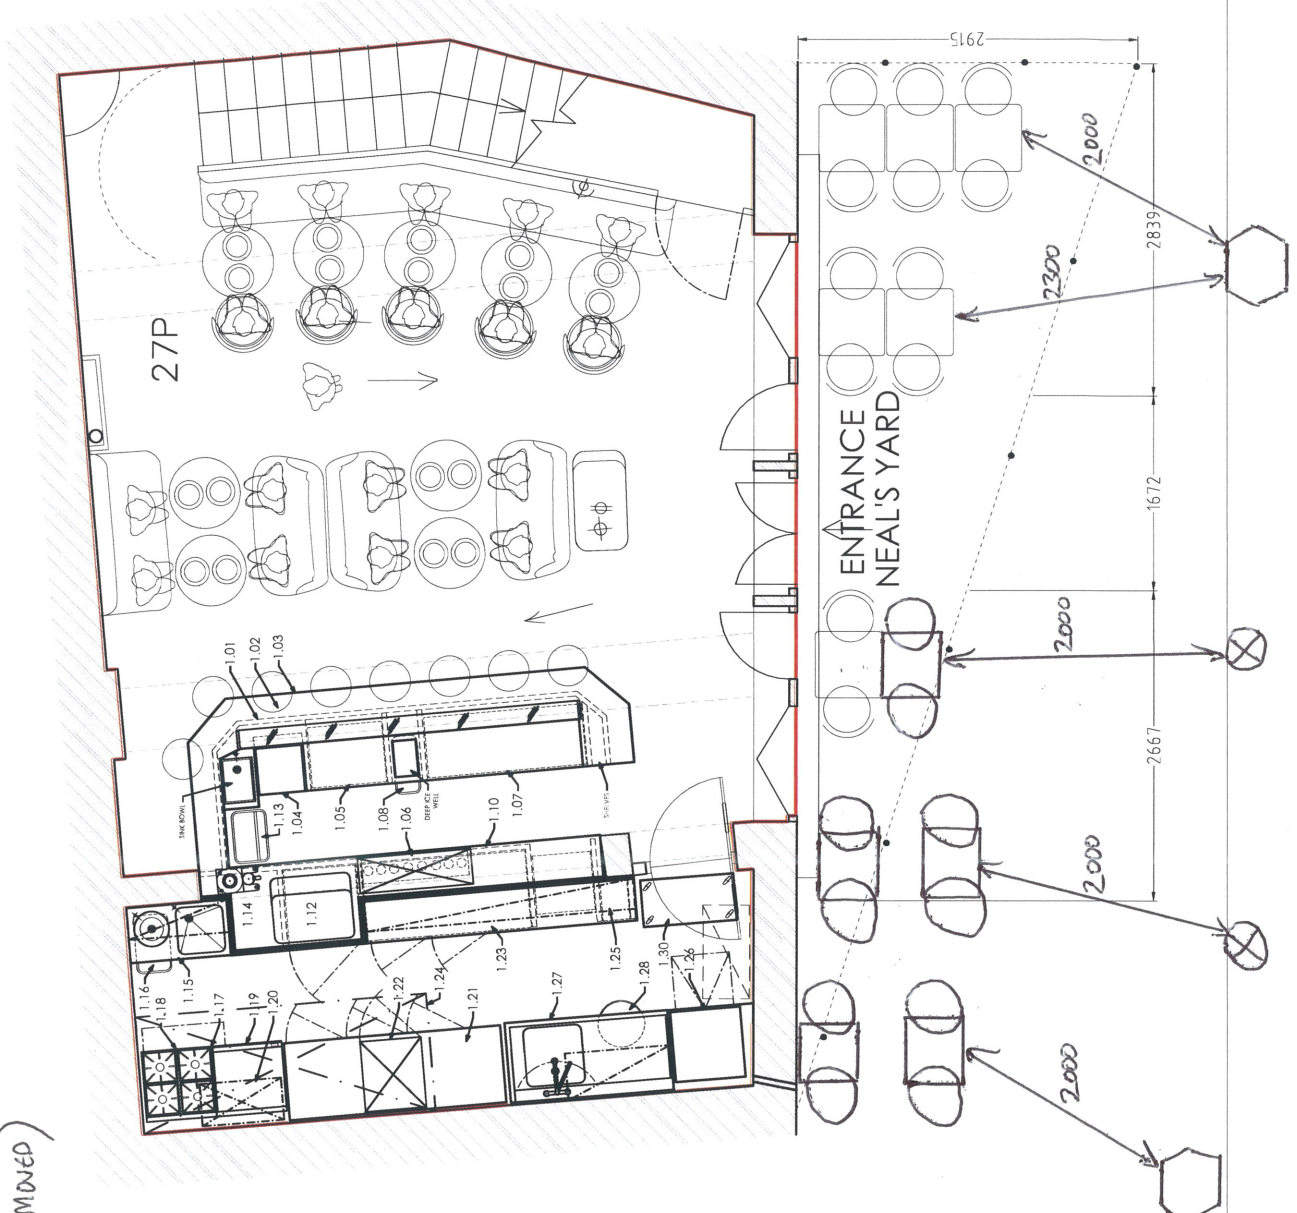

No.	Qty	Material	Description
1.01	1	BAR FRONT WITH WINE KEYS	TOP FITTED WITH INSET SINK
1.02	1	BOWL C/W HANO BLOCK & LEP LAP	
1.03	1	DECORATIVE FRONT AND PANELS TO INTERIOR DESIGNER	
1.04	1	DECORATIVE BAR SHIRT TO INTERIOR DESIGNER DETAIL WITH INSET	
1.05	1	CLEAR GLASS OVAL WINE BOTTLES	
1.06	1	WINE BOTTLE BASKETS	
1.07	1	FRONTAL ENCLOSURE 4.4 x 1.0 - WINE DISPENSER	
1.08	1	BARNO MOUNTED - BOTTLE COOLER	
1.09	1	BOTTLE BIN	
1.10	1	STAINLESS STEEL BACK COUNTER C/W OPEN UNDER PASS	
1.11	1	THROUGH BASKET BURNERS C/W 30mm THICK STAINLESS STEEL	
1.12	1	FRONT WORKTOP TO CEILING	
1.13	1	2 GROUP ESPRESSO COFFEE MACHINE	
1.14	1	STAINLESS STEEL WORKTOP C/W SINK AND REFRIGERATOR	
1.15	1	HAND BASIN C/W HANO BLOCK & LEVER TAPS WATER FILTER AND WATER PUMP FOR COFFEE MACHINE - HOUSED UNDER AND WALL	
1.16	1	RUBBER BIN	
1.17	1	WILLIAMS BROTHERS LOW HEIGHT REFRIGERATOR WITH 2 DRAWERS	
1.18	1	INDUSTRIAL STAINLESS STEEL BOILING BROS UNIT	
1.19	1	INDUSTRIAL STAINLESS STEEL SALAD SINK	
1.20	1	INDUSTRIAL STAINLESS STEEL SALAD SINK	
1.21	1	FOSTER EIGHT COUNTER REFRIGERATION	
1.22	1	CONVEYOR BELT SYSTEM	
1.23	1	CONVEYOR BELT SYSTEM	
1.24	1	PANTRY C/W CANTONARY AND WORK PANSET C/W WASH UP	
1.25	1	WINE BOTTLES	
1.26	1	WINE BOTTLES	
1.27	1	WASHER WITH INTEGRAL WATER SOFTENER STACKED	
1.28	1	STAINLESS STEEL WORKTOP WITH INSET SINK BOWL C/W PRE-WASH UP STAND TO REAR AND L.H. END S-HIELD UNDER WHERE POSSIBLE	
1.29	1	RUBBER BIN	
1.30	1	RUBBER BIN	
1.31	1	STAINLESS STEEL MOBILE WORKTOP	

NOTE:  
OUTSIDE SEATING SIZES:  
TABLES 570mm X 570mm  
CHAIRS 400mm X 400mm

NOTE: NEAL'S YARD IS A  
PEDESTRIAN SPACE WITH  
NO ROADS OR KERBS

Date	Detail	Rev
22/07/2016	Outside seating layout revision	E
19/10/2013	Seating layout added	D
01/10/2013	Layout Revision	C
18/09/2013	Layout Revision	B
10/09/2013	Layout Revision	A

Issue Status: INFORMATION

Client: CVS Ltd.

Project: EXPERIMENTAL COCKTAIL CLUB  
8-10 Neal's Yard, London WC2.

Title: PROPOSED LAYOUT

Area: ...

Level: GROUND FLOOR

Scale: 1:20@A1 Date: 01-09-13

Dwg No. 1866-100 Rev E

Prepared by: CB

**MJB COMMERCIAL KITCHEN PROJECTS**  
The Stable, Home Farm,  
Frylands Ave, Dorking  
Surrey GU26 0JH  
Tel: 01372 472069  
Fax: 01372 472069  
Mob: 01775 646 432  
Email: mjb@commercialkitchenprojects.com