


- KEY:
- 1. roofline to match approved adjacent property 28 Kings Mews
 - 2. zinc cladding to 3rd storey facade
 - 3. etched glass
 - 4. metal louvres to obscure view from windows
 - 5. painted rendered finish
 - 6. 41 Gray's Inn Road

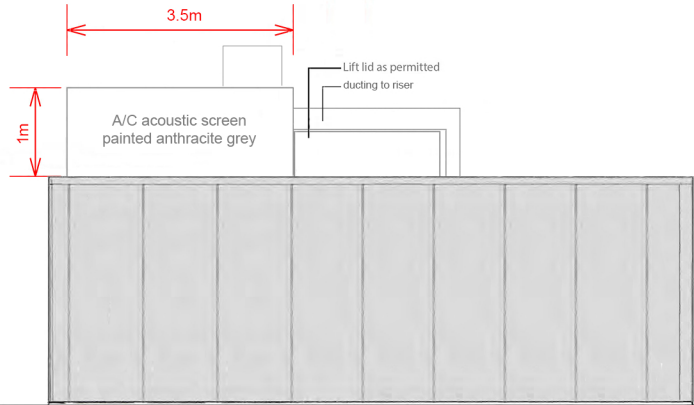


26 King's Mews

proposed side elevation

39-45 Gray's Inn Road

N.28 AS UNDER CONSTRUCTION

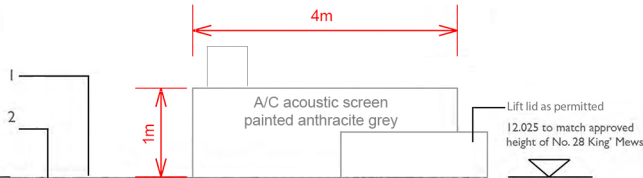

N.26 AS UNDER CONSTRUCTION

9.100 as approved

King's Mews

proposed rear elevation
shown with consented adjacent buildings
at 25, 26, 28 and 29/30 King's Mews

Title: PROPOSED REAR AND SIDE ELEVATIONS

Drawing Number: I16_P5_A1401A

Rev: 04

PLANNING

Issued: 19.09.19

Scale: 1:50 @ A1

Project: 27 King's Mews
London WC1N

NICO WARR ARCHITECTS
56 GREAT WESTERN STUDIOS LONDON W2 5EU