


Key Plan





Do not scale from this drawing.  
 Check drawing on receipt and immediately report any discrepancies to the Architect.  
 Verify all dimensions and levels on site prior to construction.  
 The contents of this drawing are Stiff + Trevillion Architects LLP copyright and shall not be re-used without their written permission. Internal layouts are indicative only.

Notes

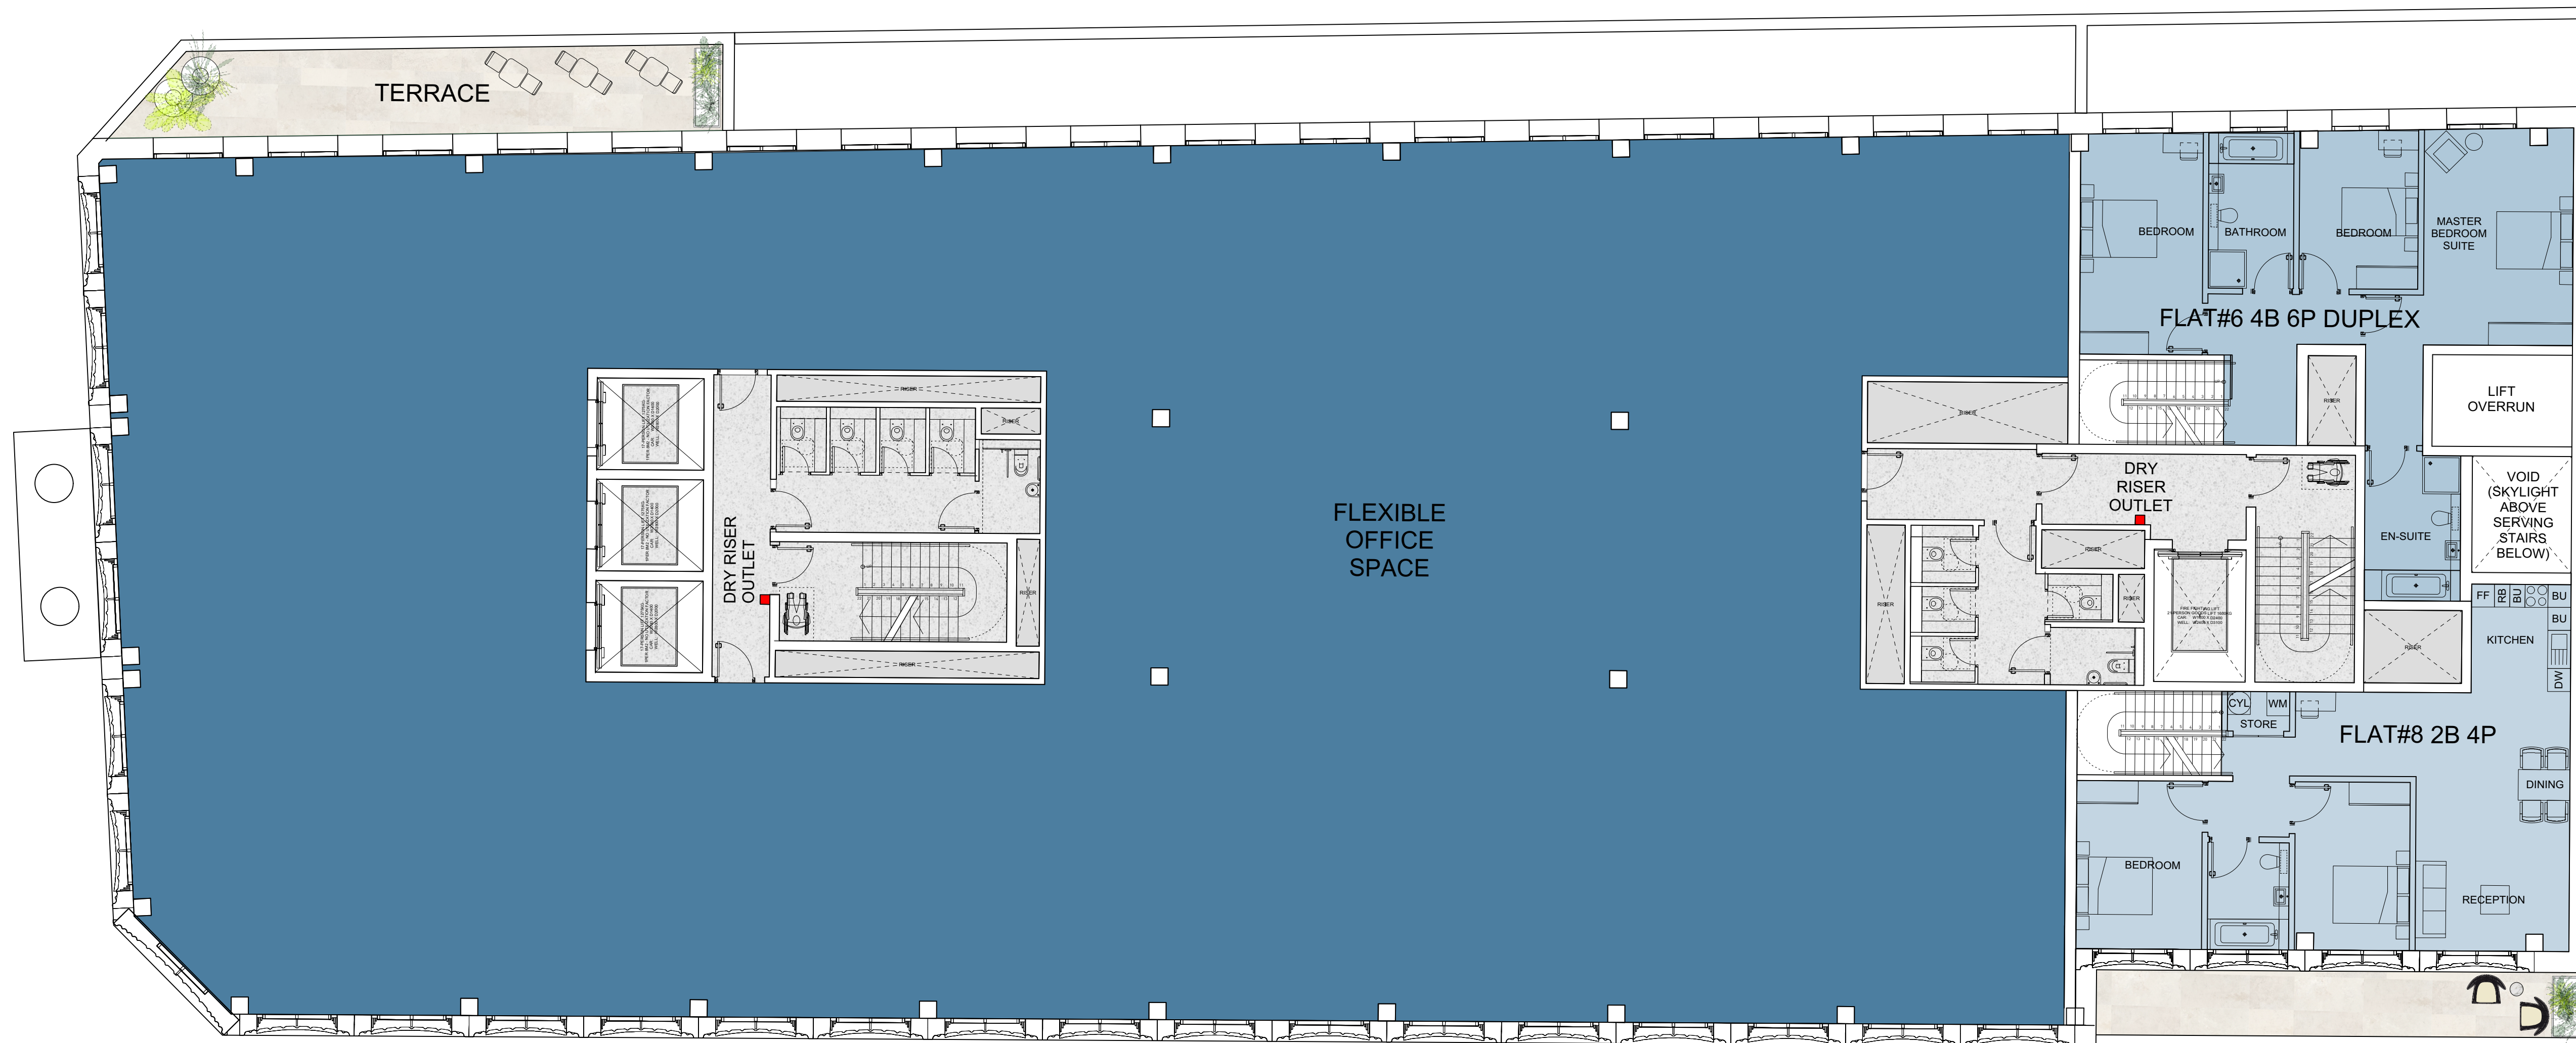

1 FIFTH FLOOR PLAN  
 SCALE 1:200 @ A3

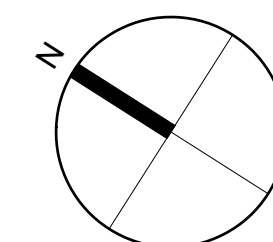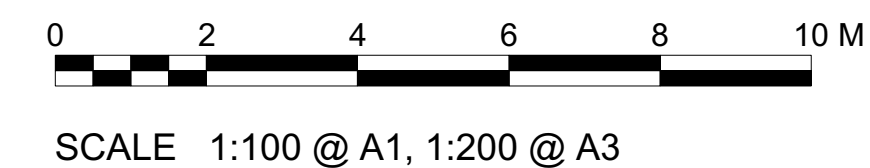

Rev.	Date	Note	Approved

**Stiff + Trevillion**

Stiff + Trevillion Architects Ltd  
 16 Woodfield Road  
 London W9 2BE  
 T +44(0)20 8960 5550  
 mail@stiffandtrevillion.com  
 www.stiffandtrevillion.com

Client  
 Prudential UK Real Estate  
 Nominee 1 Ltd & Prudential  
 Real Estate Nominee 2 Ltd

Project  
 247 Tottenham Court Road,  
 W1T 7QZ

Drawing Title  
 Proposed Fifth Floor Plan

Drawing Status  
**PLANNING**

Date	Scale @ A1	Scale @ A3
21.02.2020	1:100	-
Project No.	Drawing No.	Revision
4486	PR-02-105	-