


Key Plan

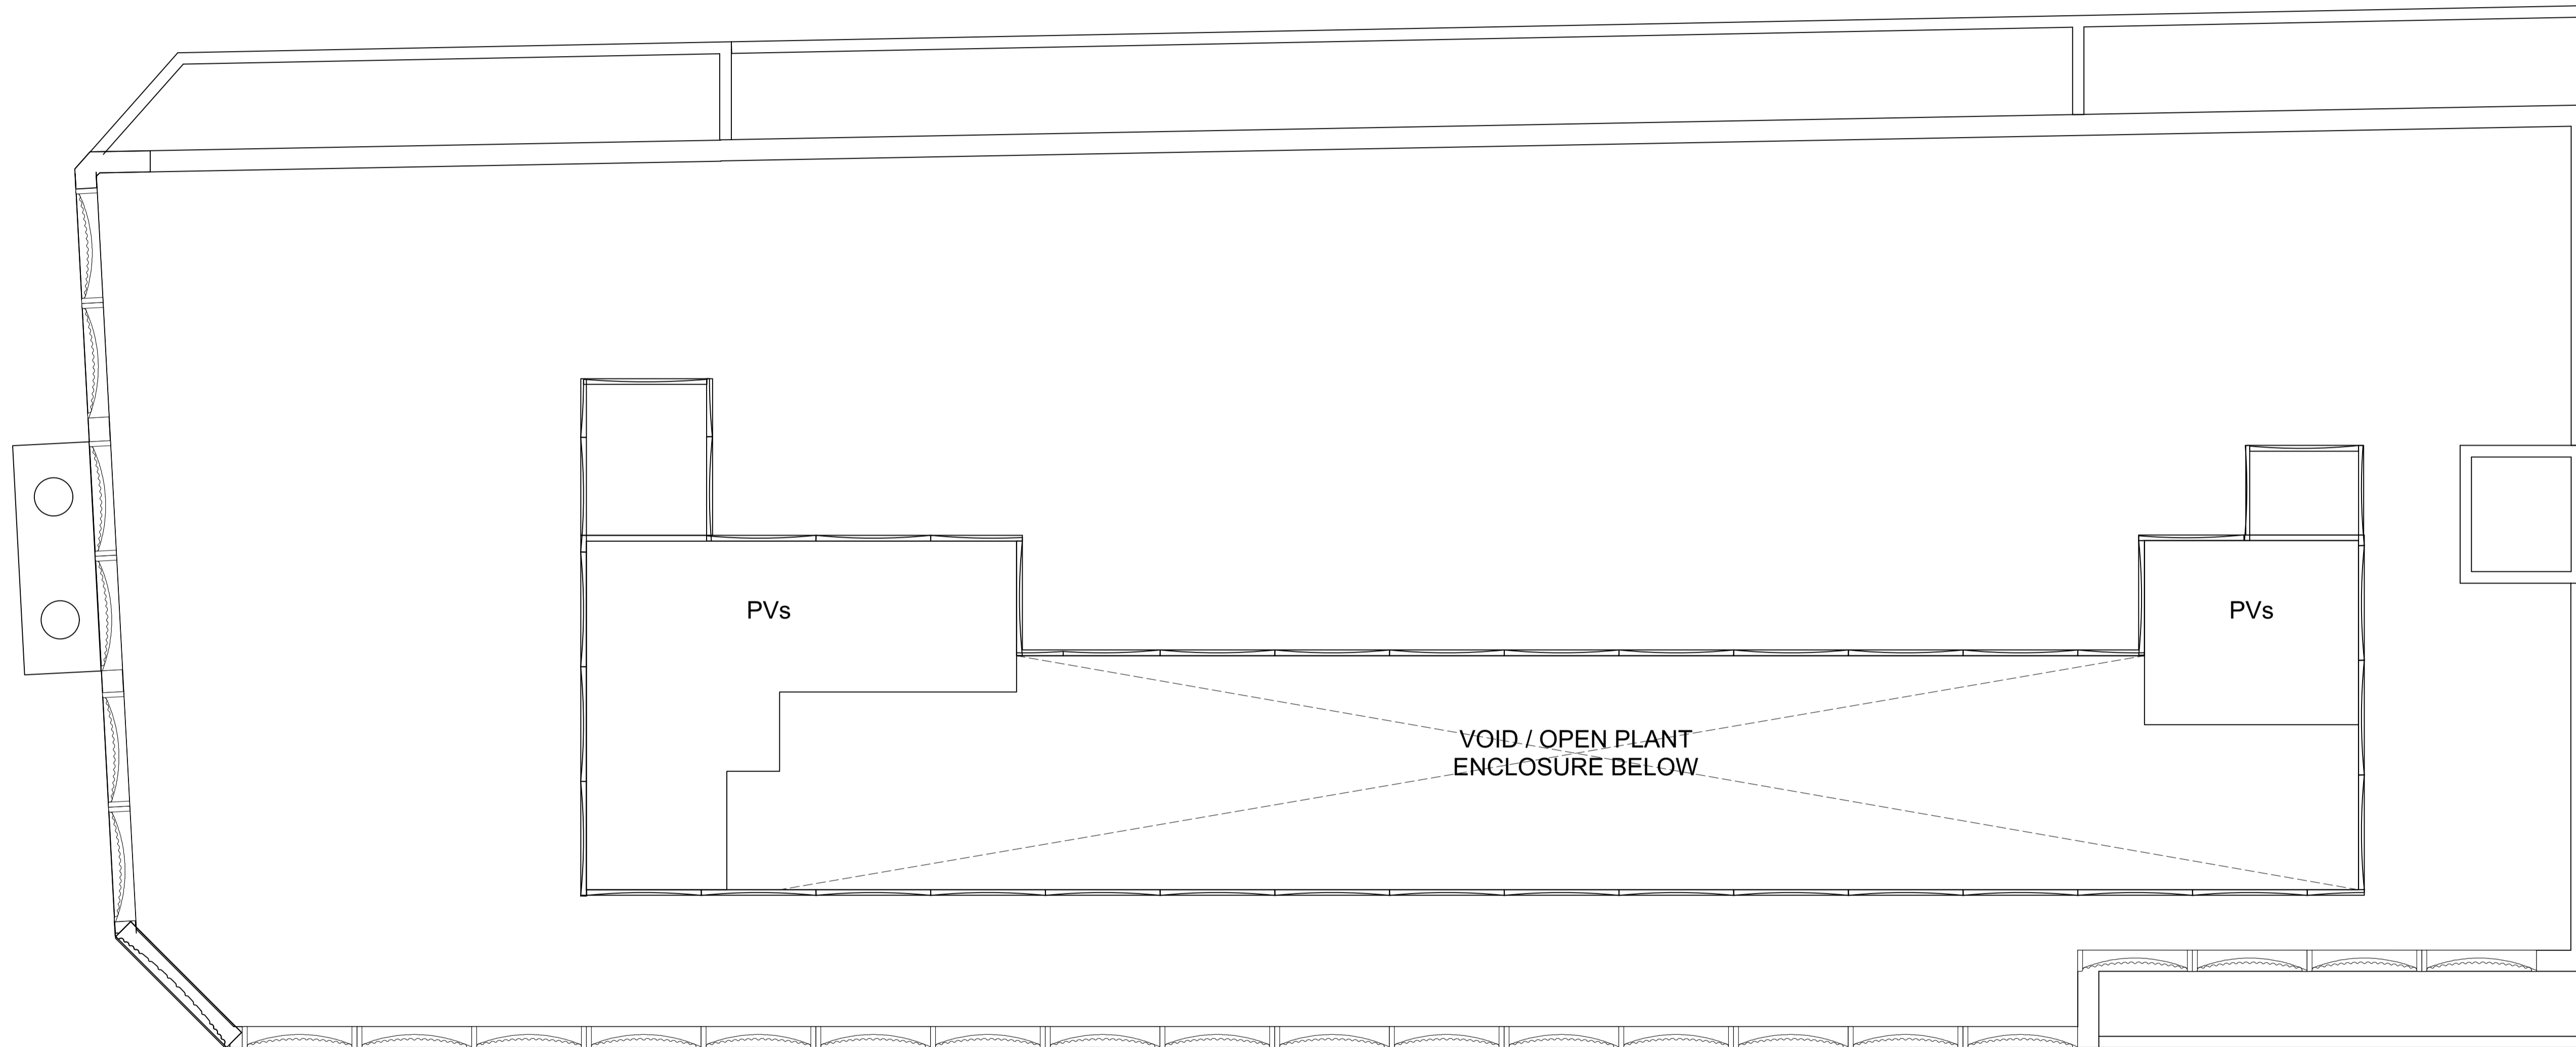

Do not scale from this drawing.
Check drawing on receipt and immediately report any discrepancies to the Architect.
Verify all dimensions and levels on site prior to construction.
The contents of this drawing are Stiff + Trevillion Architects LLP copyright and shall not be re-used without their written permission.
Internal layouts are indicative only.

Notes



Rev. Date Note Approved

Stiff + Trevillion

Stiff + Trevillion Architects Ltd
16 Woodfield Road
London W9 2BE

T +44(0)20 8960 5550
mail@stiffandtrevillion.com
www.stiffandtrevillion.com

Client
Prudential UK Real Estate
Nominee 1 Ltd & Prudential
Real Estate Nominee 2 Ltd

Project
247 Tottenham Court Road,
W1T 7QZ

Drawing Title
Proposed Core and Plant Room
Roof Plan

Drawing Status
PLANNING

Date	Scale @ A1	Scale @ A3
13.07.20	1:100	-
Project No.	Drawing No.	Revision
4486	PR-02-107	-

1 CORE AND PLANT ROOM PLAN
SCALE 1:200 @ A3



SCALE 1:100 @ A1, 1:200 @ A3

