






BASEMENT

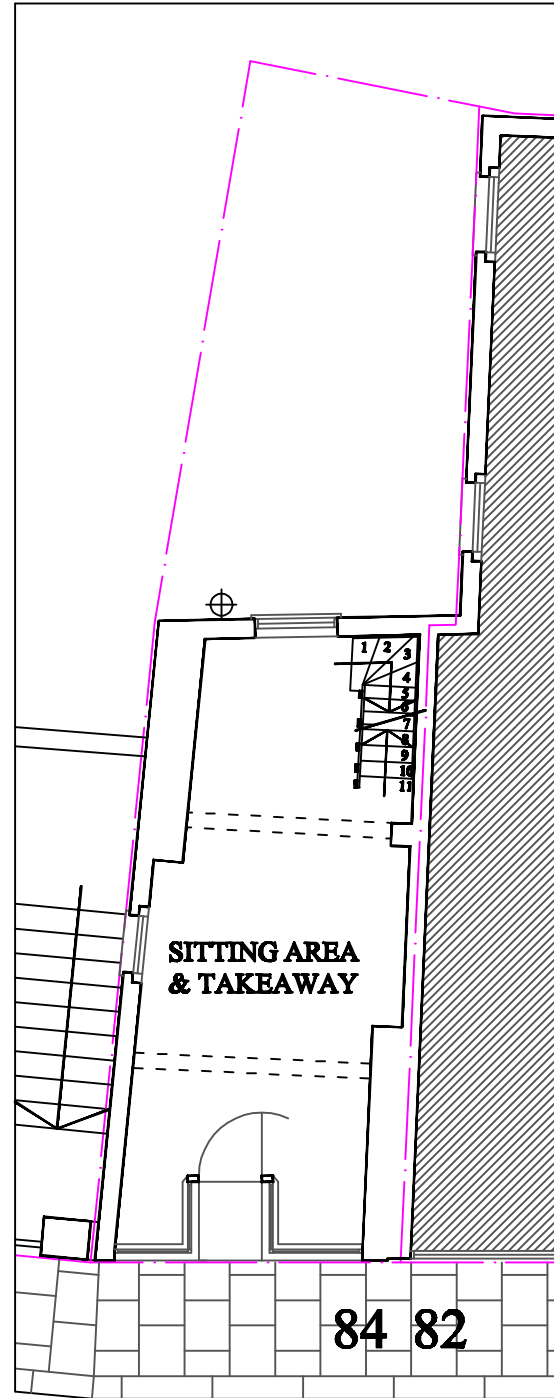

GROUND FLOOR

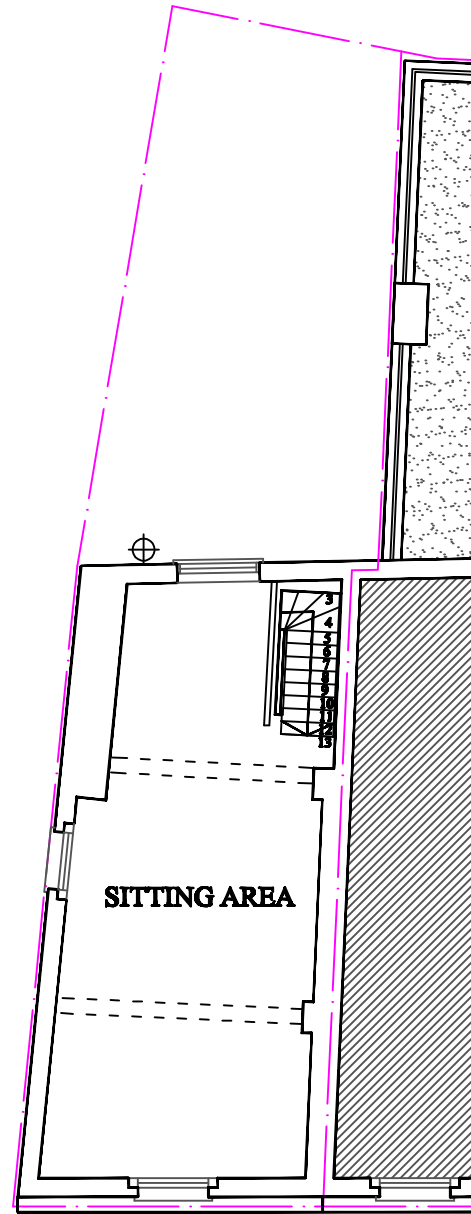

FIRST FLOOR

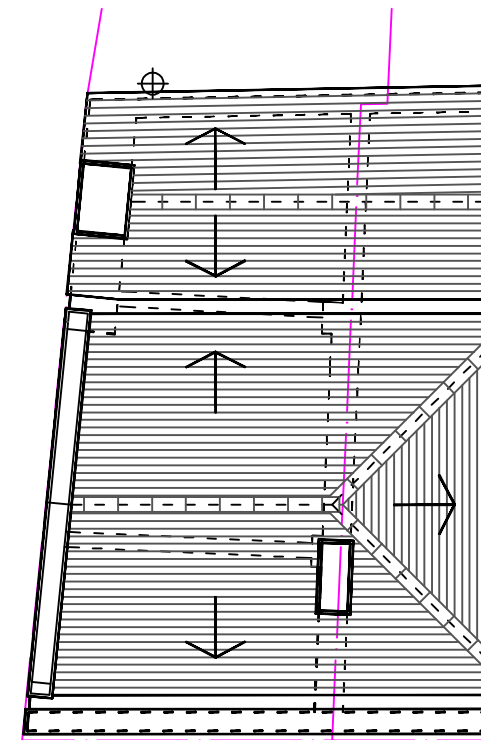

ROOF PLAN



© 2020 B. L. BHARADIA, B.L.Bharadia, M.A.Arch, 17 POPE CLOSE, FELTHAM, MIDDX. TW14 9PQ. bharadia.bharat@yahoo.co.uk tel; 07913 536633tel		
PROJECT 84 HEATH STREET, HAEMPSTEAD, LONDON NW3 1DN.		
DRAWING TITLE PLANS		
STATUS PLANNING		
SCALE 1:50@A3	BY BB	
DATE 23.06.2020	CHECKED BY BB	
DRAWING NO. 2020(AR)70-01	REV. --	