




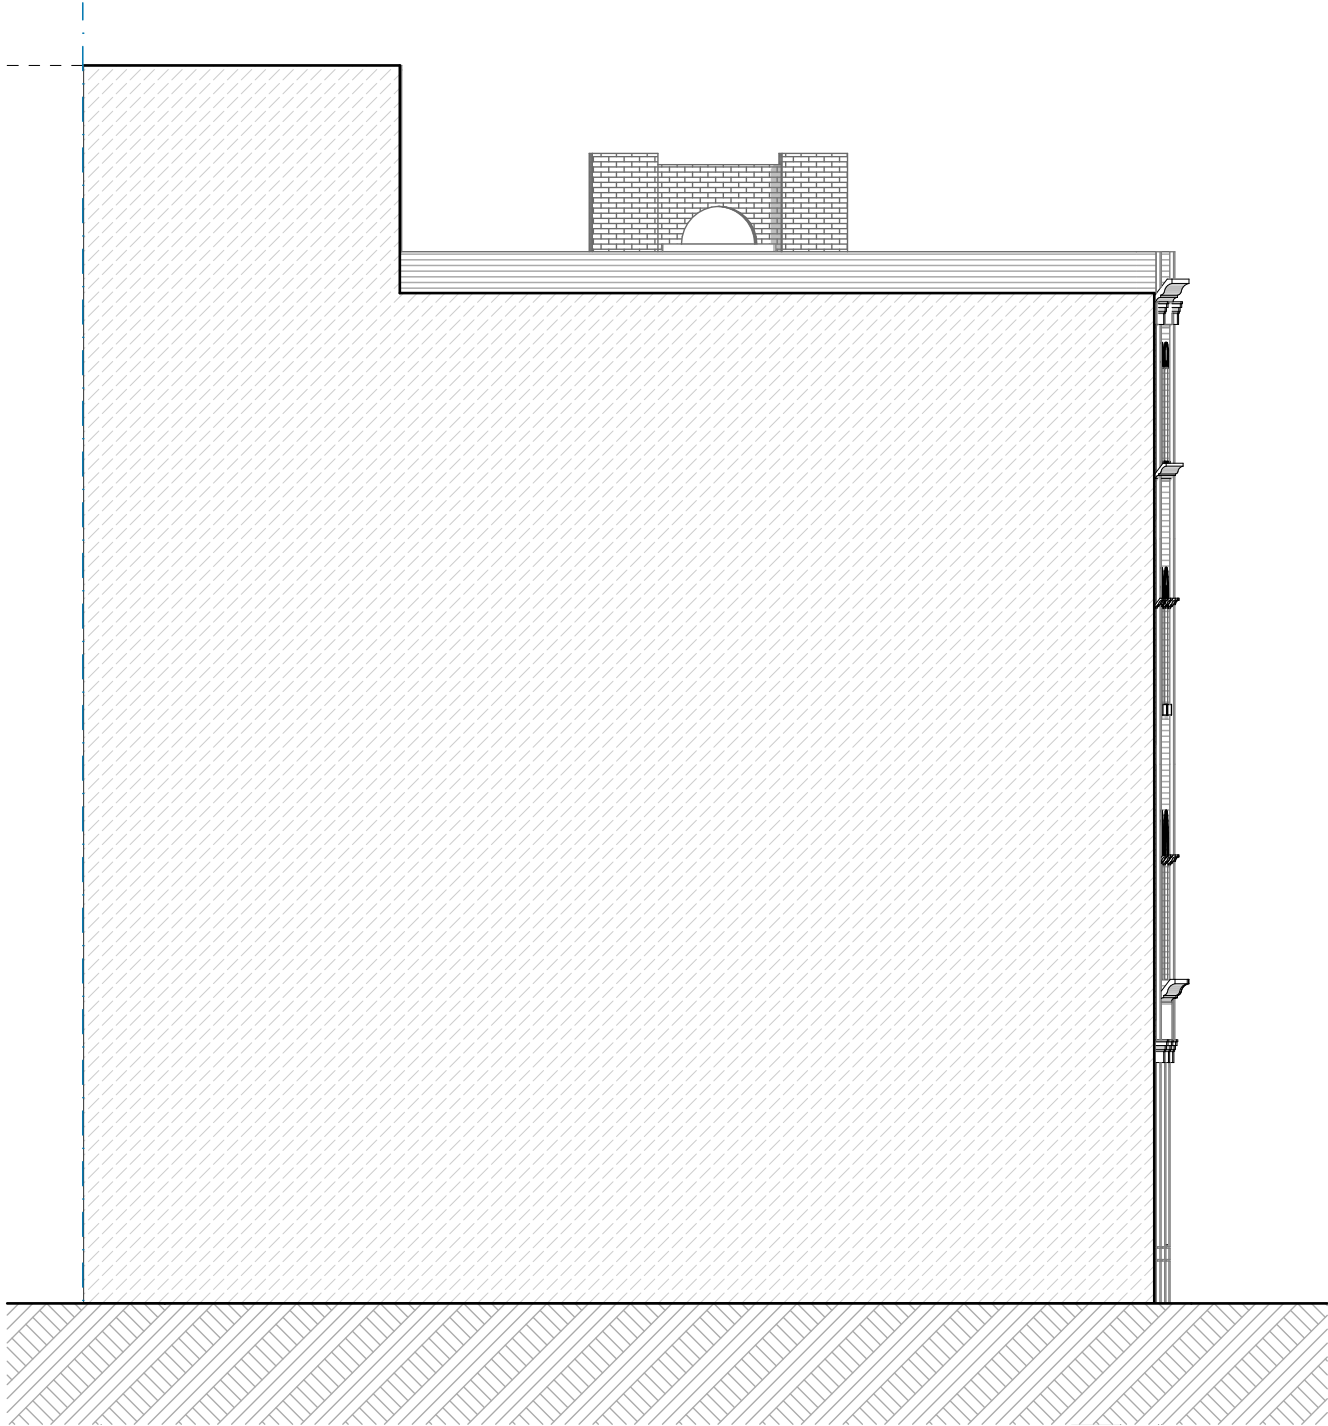

Rear Elevation

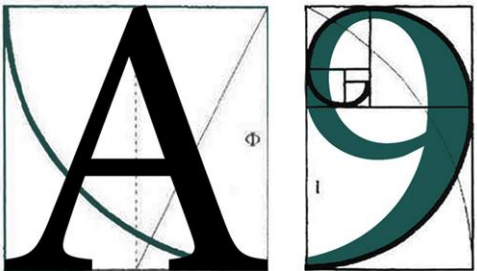

Flank Elevation

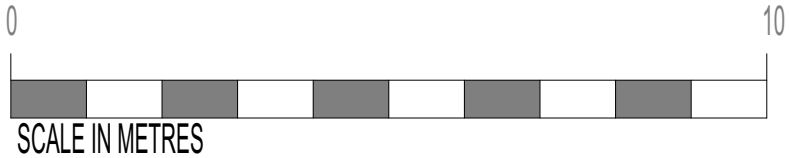

ARCHITECTURE

255 London Road, Hadleigh, Essex, SS7 2BN
Info@A9Architecture.co.uk
Tel: 01702558888

Project:
20 Bloomsbury Street
Bloomsbury, London
WC1B 3QA

Drawing Title:
Existing Elevations

Client:
Pang Partnership

Drawn: TV	Checked: DP	Date: 24/07/2020	Scale: 1:100	Paper Size A3
Job no. 1391		Dwg. no. 09	Revision: F	☒ Preliminary ☐ Design ☐ Tender ☐ Contract ☐ Working