




2 Balcony Elevation AA
Scale: 1:20

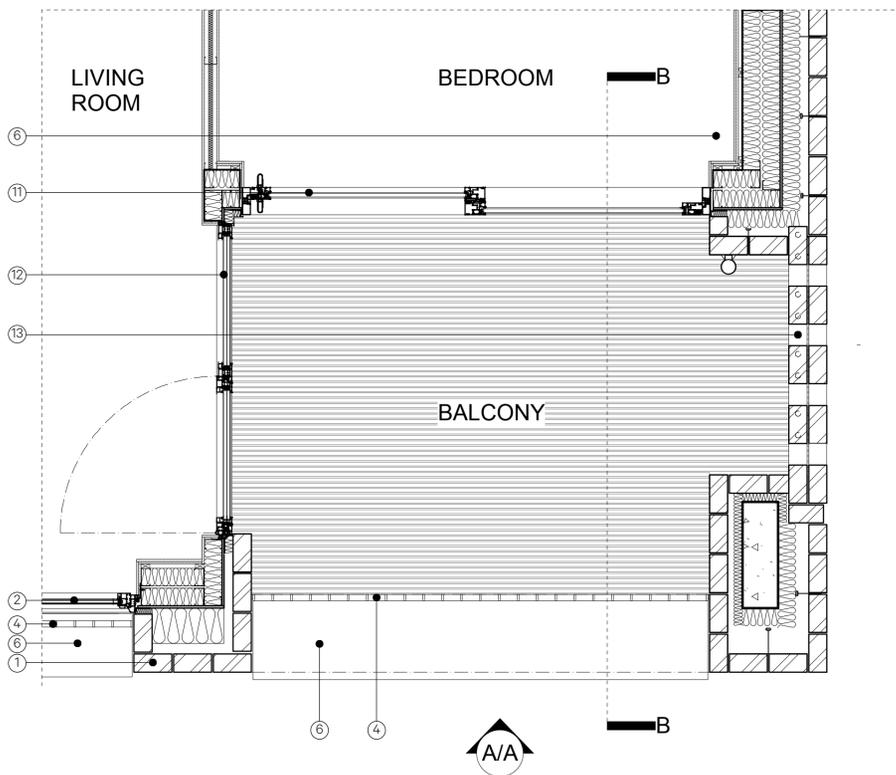


1 Balcony Detailed Plan
Scale: 1:20

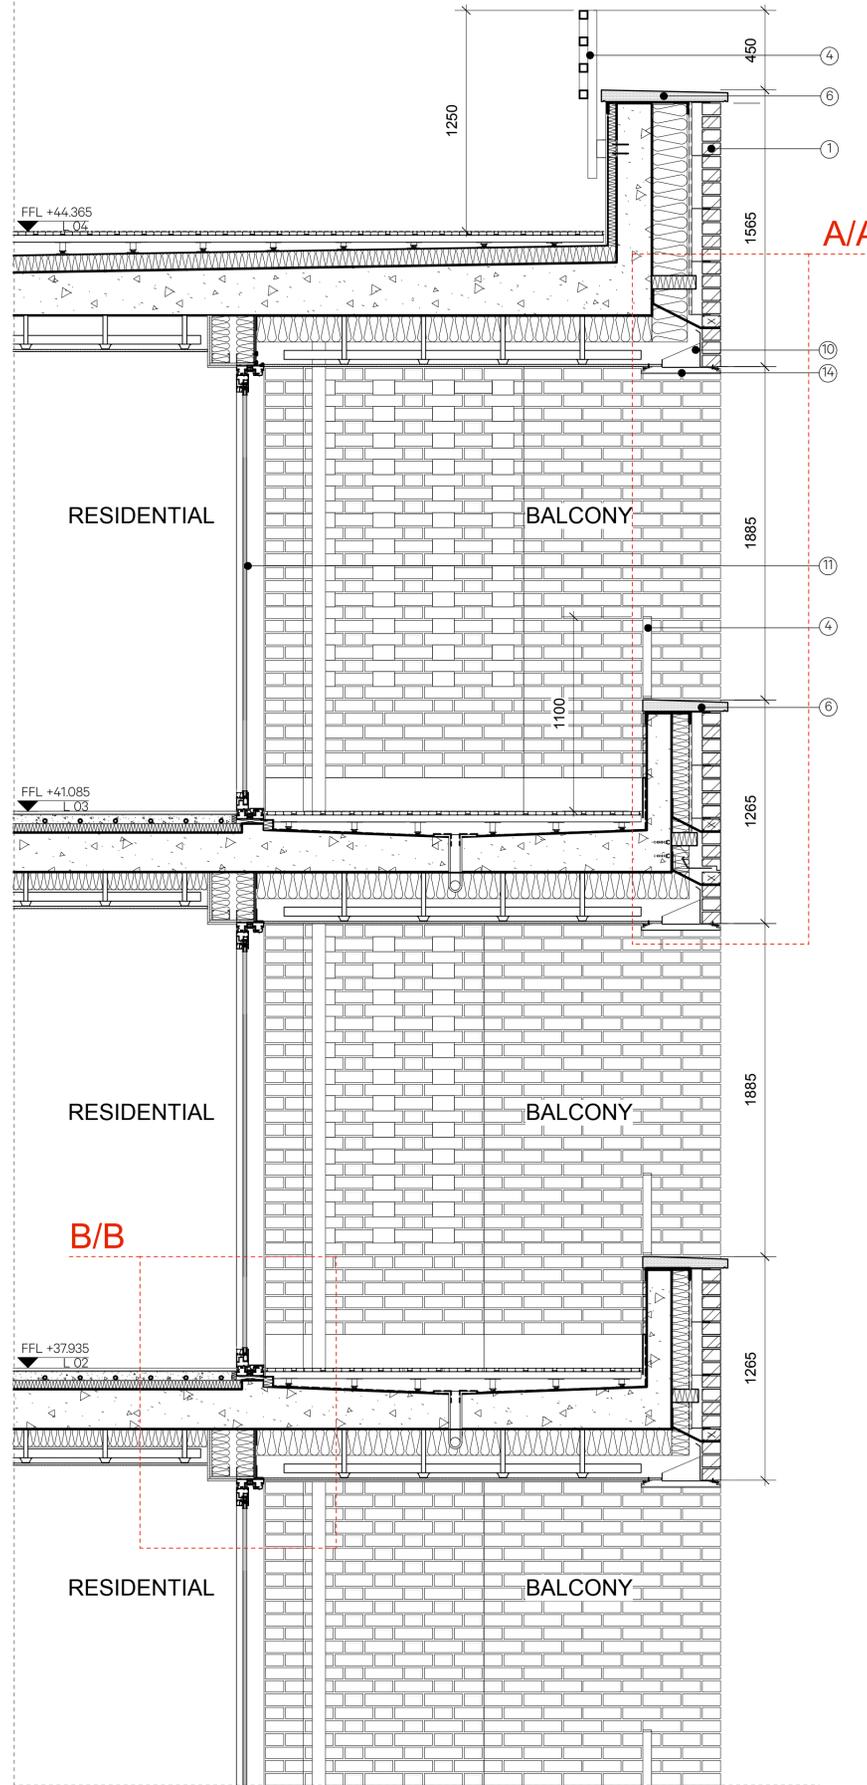

3 Balcony Section BB
Scale: 1:20

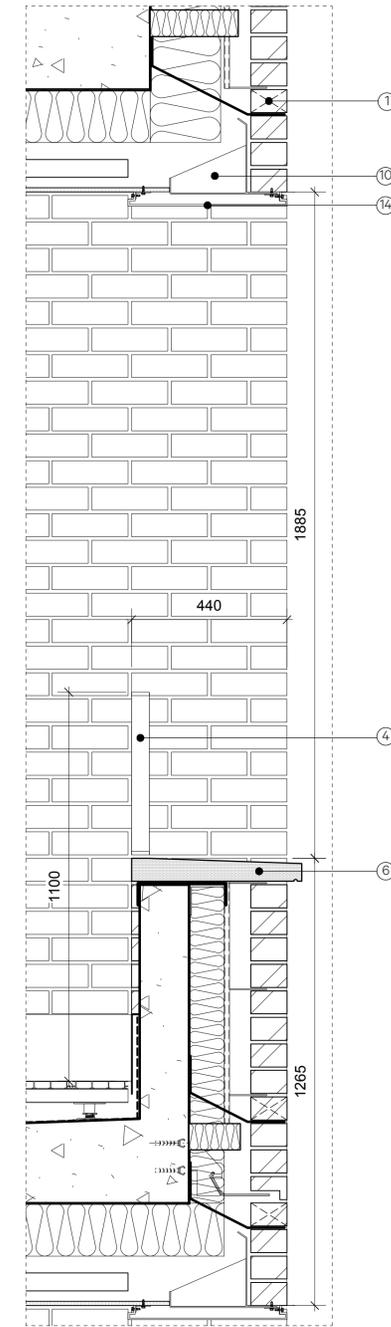



4 Detail AA
Scale: 1:10

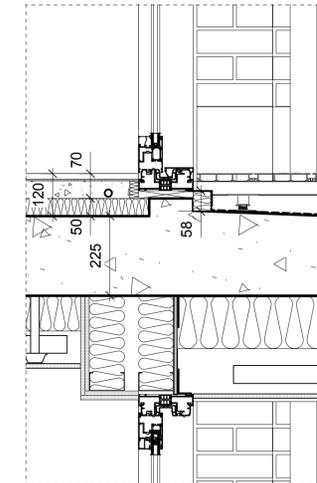

5 Detail BB
Scale: 1:10

Revision	Date	Amendment
-	09.04.20	Preliminary Issue
A	06.07.20	Hit & miss brickwork updated

- Key
- 1 KARAMA WHITE HANDMADE BRICK
 - 2 REYNAERS SLIMLINE 38 WINDOW SYSTEM (POWDER COATED FINISH - RAL 8028)
 - 3 DEEP BRICKWORK REVEALS (3275mm - 225mm)
 - 4 METAL BALUSTRADE (POWDER COATED FINISH - RAL 8028)
 - 5 ZINC FLAT LOCK DIAMOND NARROW CLADDING (FINISH - PIGMENTO BROWN)
 - 6 RECONSTITUTED STONE CILL (COLOUR MATCHED WITH BRICKWORK)
 - 7 REYNAERS CW50 - CURTAIN WALLING SYSTEM (POWDER COATED FINISH - RAL 8028)
 - 8 SIGNAGE ZONE (POWDER COATED FINISH - RAL 8028)
 - 9 PIRINEO WHITE GLAZED BRICK TO LOWER LEVEL
 - 10 STEEL LINTEL (POWDER COATED FINISH TO MATCH BRICKWORK)
 - 11 REYNAERS CP-155 - SLIDING DOOR SYSTEM (POWDER COATED FINISH - RAL 8028)
 - 12 REYNAERS MASTERLINE - WINDOW & DOOR SYSTEM (POWDER COATED FINISH - RAL 8028)
 - 13 HIT AND MISS BRICKWORK
 - 14 ALUMINIUM SOFFIT PANEL (POWDER COATED FINISH - TO MATCH BRICKWORK)

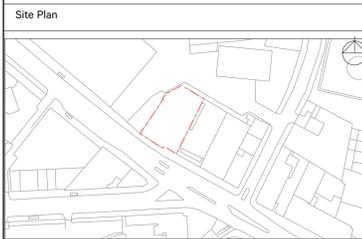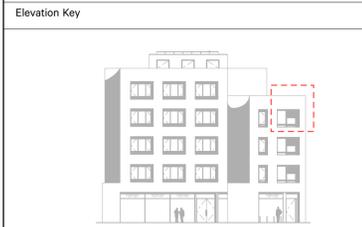

Notes

NO DIMENSIONS ARE TO BE SCALED FROM THIS DRAWING. THE CONTRACTOR/MANUFACTURER IS RESPONSIBLE FOR CHECKING ALL DIMENSIONS AND ORDERING ANY DISCREPANCIES. THIS DRAWING IS THE PROPERTY OF BURWELL ARCHITECTS LTD. COPYRIGHT IS RESERVED BY THEM AND THE DRAWING IS ISSUED ON CONDITION THAT IT IS NOT COPIED, REPRODUCED, RETAINED OR DISCLOSED TO ANY UNAUTHORISED PERSON, EITHER WHOLLY OR IN PART, WITHOUT WRITTEN CONSENT.

Client	Vabel Limited
Project	Haverstock Hill
Drawing	Front Elevation Balcony Detail
Scale	1:20 @ A1 & 1:40 @ A3
Date	April 2020
Drawn	SM
Project N°	864
Drawing N°	13528-AP-LXX-21-301
Revision	A

Burwell Architects

info@burwellarchitects.com
www.burwellarchitects.com

Unit 001
California Building
London SE13 7SF
+44 (0) 2083 056010