
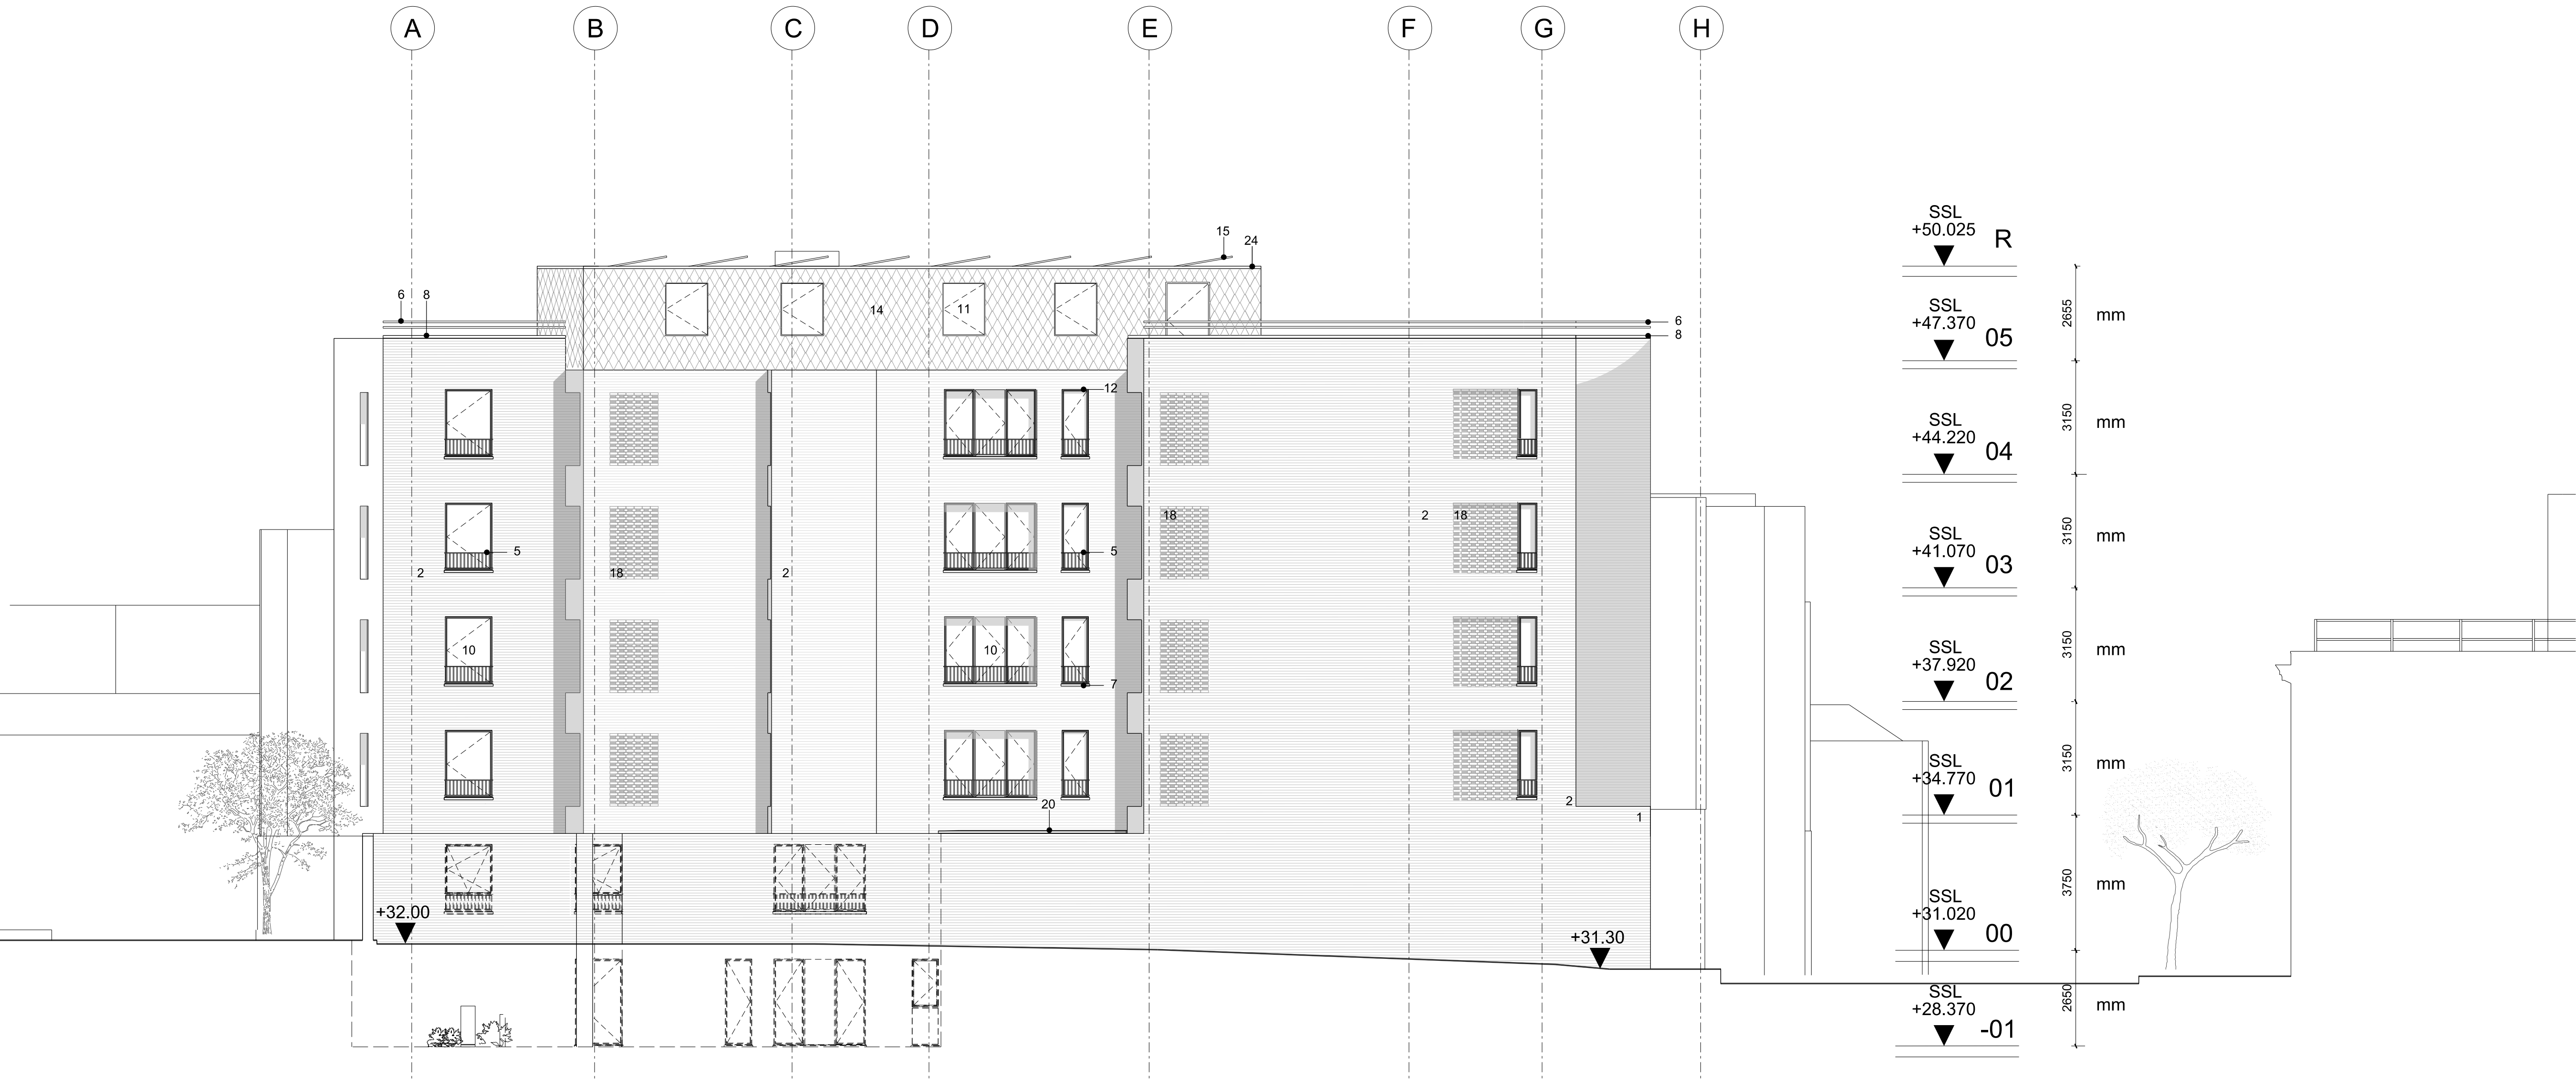


General Notes
The drawing is copyright of Vabel LTD. All rights reserved. No reproduction in any material form is permitted without consent. Do not scale from this drawing. All dimensions are in mm unless stated otherwise. Dimensions, levels, sizes and location of particulars are to be verified by the contractor on site prior to engaging in works. This drawing may incorporate information from other professionals. Vabel LTD cannot accept responsibility for the integrity and accuracy of such information.
DO NOT SCALE

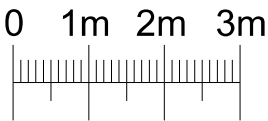

C	03/08/20	Condition 3	NE
B	04/11/19	Section 96a	NE
A	25/04/19	Planning Submission	NE
Rev	Date	Reason for Issue	Chk

VABEL
LONDON

531 Highgate Studios, 53-79 Highgate Road, London NW5 1TL
Tel +44 (0)20 7183 6405 Email contact@vabel.co.uk

Materials Key

1. Brick - Pirineo White Glazed
2. Brick - Karma White Handmade
3. Bin Store Door - Powder Coated Adapta Crystal Patina RW-8285-XW
4. Decorative Louvre Panel - Powder Coated Adapta Crystal Patina RW-8285-XW
5. Window Balustrade - Powder Coated Adapta Crystal Patina RW-8285-XW
6. Parapet Railing - Powder Coated Adapta Crystal Patina RW-8285-XW
7. Reconstituted Stone Cill - Grecon Portland
8. Reconstituted Stone Parapet - Grecon Portland
9. Commercial Glazing - Reynaers RAL 6028 Terra Brown
10. Windows - Reynaers SL38 RAL 6028 Terra Brown
11. Penthouse Windows - Reynaers ML8 RAL 6028 Terra Brown
12. Lintel - Powder Coted RAL 9096 Signal White
13. Terrace Communal Entrance - Adapta Powder Coated Aluminum Paneling
14. Zinc Cladding - VM Zinc Pigmento Brown
15. Access Ladder - Powder Coated RAL 9096 Signal White
16. Photovoltaic Panels - ELCO
17. Residential Entrance Door - Powder Coated
18. Hit & Miss Brickwork - Karma White Handmade
19. Plant Ventilation Louvre Panels - Powder Coated RAL 9096 Signal White
20. First Floor Roofs - Duck Egg Pebbles 30-50mm
21. Private Balcony Decking - RAL 9096 Signal White
22. Communal & Penthouse Decking - RAL 6028 Terra Brown
23. Balcony Soffit - Equitone Tectiva Cement Board
24. Bio diverse Roof - Bauder Flora 3 Seed Mix
25. Entrance Pavers - Braemar Ground Alto Silver
26. Edging Pavers - Tobomore Manhattan Granite Aggregate

Project
18-22 Haverstock Hill, NW3

Title
**Proposed
North-West Elevation**

Date	Scale @ A1	Drawn	Checked
25/04/19	1:100	MB	NE

Status
Planning

Drawing Number	Revision
AP_NW_EL_141	C