




1:1250 / 1:2500
EXISTING / PROPOSED OS MAP [NO CHANGE]

0 10 20 50
SCALE IN METRES: 1:1250@A1

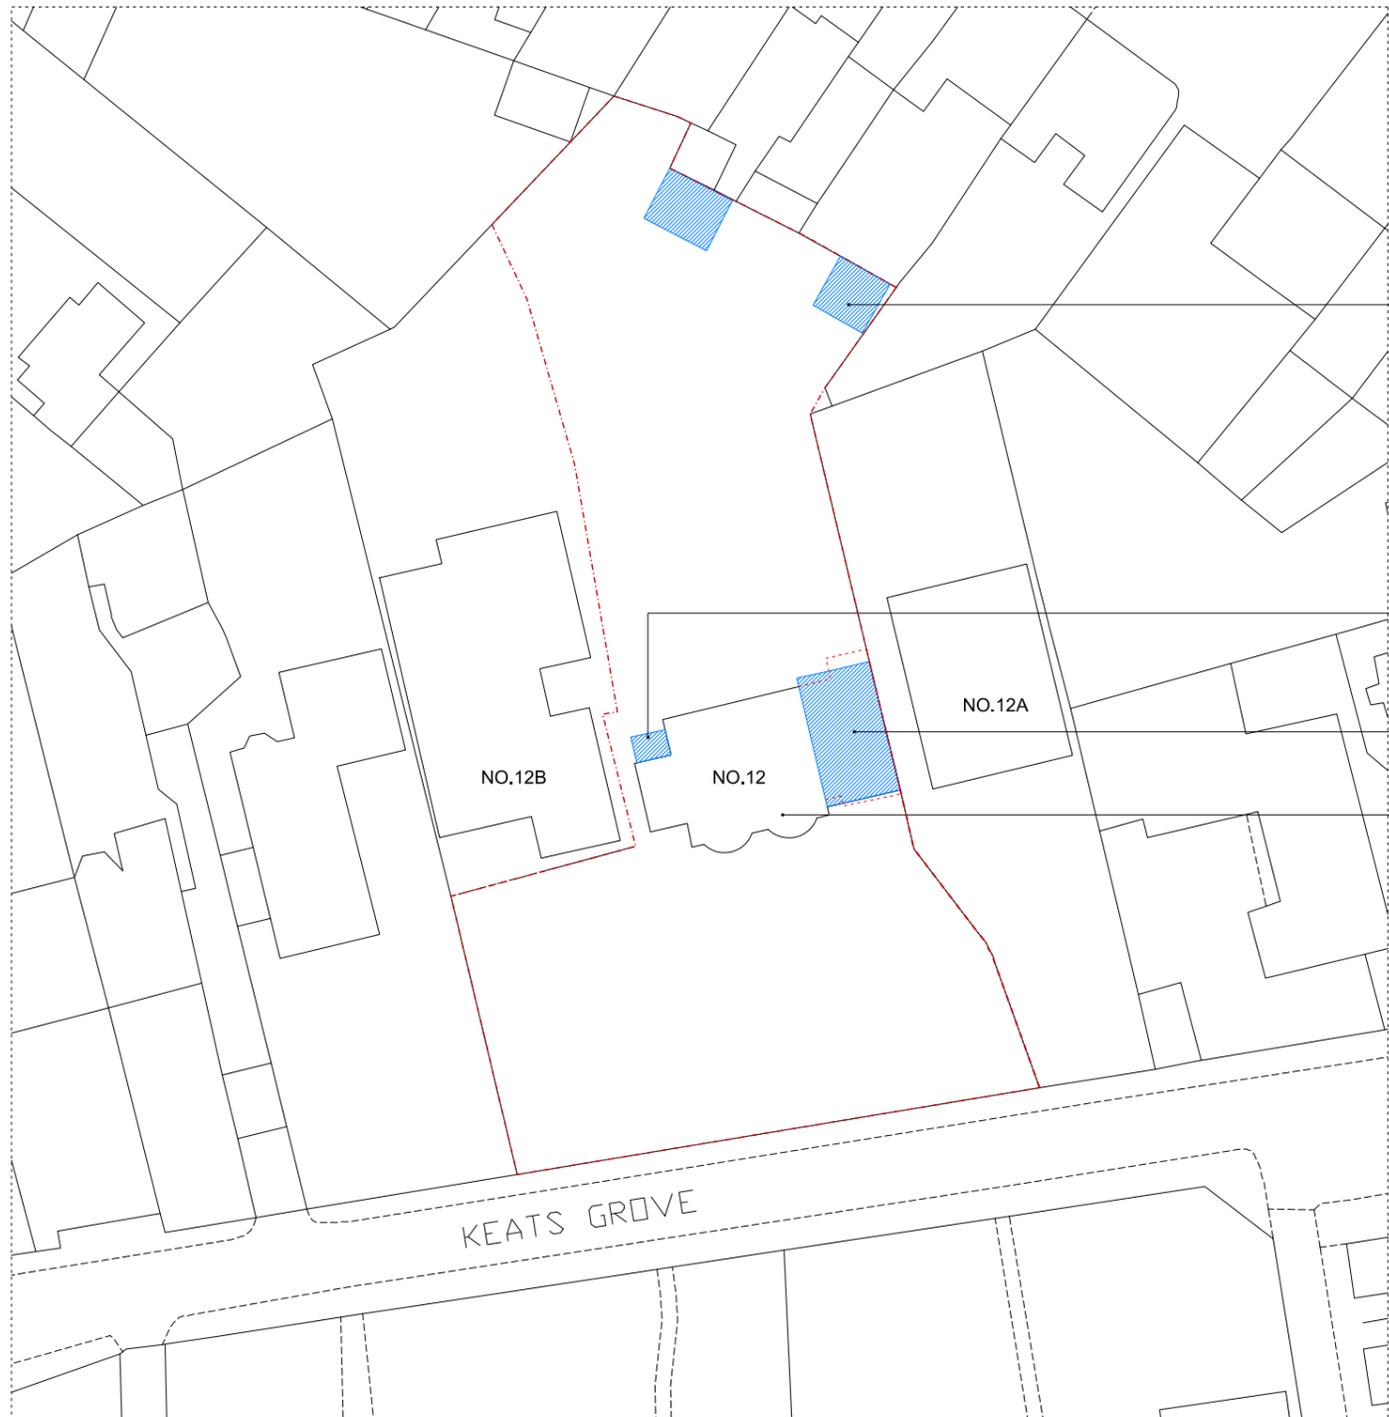

1:250 / 1:500
EXISTING / PROPOSED SITE PLAN [NO CHANGE]

NB: ORIGINAL DESIGN & NOTES
BY CHRIS DYSON ARCHITECTS
[PLANNING APPROVAL
REF: 2019/5443/P]

:PLANNING

PROJECT:
: 12 KEATS GROVE, HAMPSTEAD, LONDON, NW3 2RN
PROJECT:
:KEA_12

DRAWN BY:
:CDA
CHECKED BY:
:N/A

DRAWING:
:EXISTING SITE PLAN

:KEA_12_110_
ISSUE FOR: PLANNING SCALE: 1:100@A3 1:50@A1 DATE: AUG'20

:REVISION
:Revision



0 1 2 3 4 5 6 7 8 9 10
SCALE IN METRES: 1:100 @ A1, 1:200 @ A3

Notes:
1. This drawing is to be read in conjunction with all other drawings for the project.
2. Report all errors and omissions to the architect.
© Milk Studio - Max Dewdney Architects

milk:studio
29 REDAN STREET
LONDON W14 0AB
email@mlkstudio.net w: www.milkstudio.net

