


DO NOT SCALE FOR CONSTRUCTION PURPOSES.

THE CONTRACTOR IS TO CHECK AND VERIFY ALL BUILDING AND SITE DIMENSIONS, LEVELS AND SEWER INVERT LEVELS AT CONNECTION POINTS BEFORE WORK STARTS.

THIS DRAWING IS TO BE READ AND CHECKED IN CONJUNCTION WITH ENGINEERS AND OTHER SPECIALIST DRAWINGS.

THE DRAWING AND THE WORKS DEPICTED ARE THE COPYRIGHT OF PHILIP MEADOWCROFT ARCHITECTS LTD AND MAY NOT BE REPRODUCED EXCEPT BY WRITTEN PERMISSION.

SCALE BAR IN METERS

 

REV	DATE	DESCRIPTION
A	10/08/20	Window position altered

**PHILIP MEADOWCROFT ARCHITECTS**  
 33 GREENWOOD PLACE  
 LONDON, NW5 1LB  
 +44 (0)207 693 8514  
 www.philipmeadowcroftarchitects.co.uk

JOB  
**CORAM MAIN BUILDING  
 EXTENSION**

DRG  
**PROPOSED FLOOR PLANS  
 G+0, G+1, G+R**

SCALE  
 1:50 @ A1  
 1:100 @ A3

DATE  
 14/06/2020

DRAWN BY  
 PM


CHECKED BY  
 PM

STATUS  
**PLANNING**


DRG NO

REV


**1808-MMA-110A**

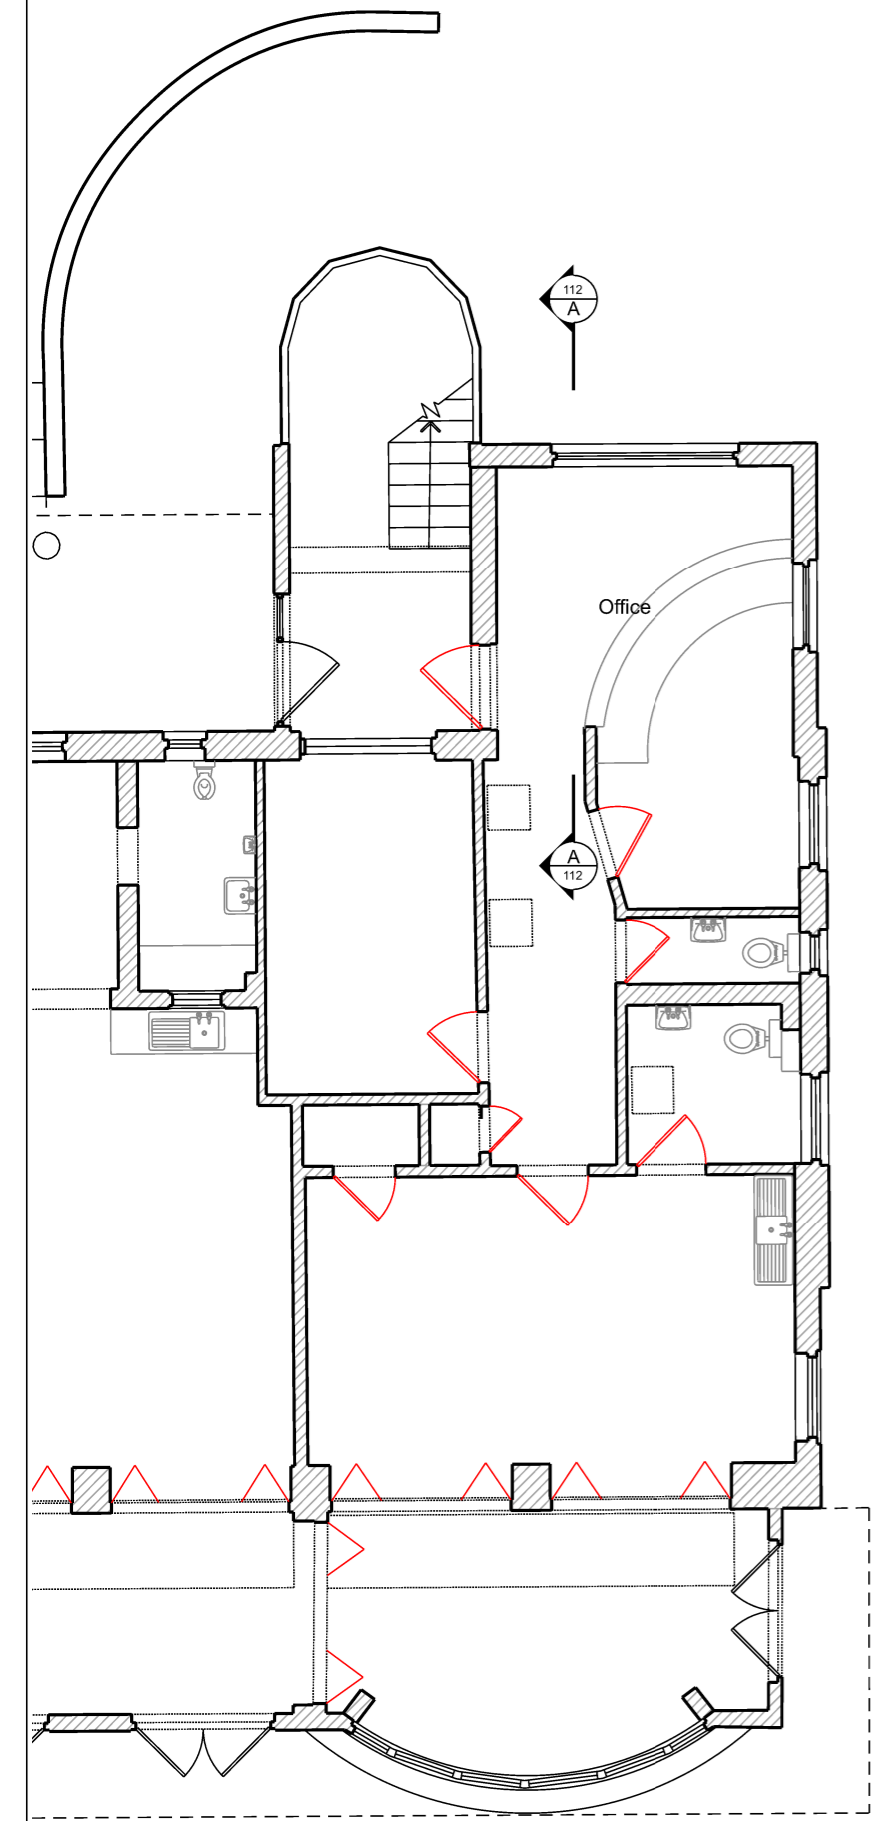

**1** Proposed Ground Floor Plan  
 1:100 @ A3

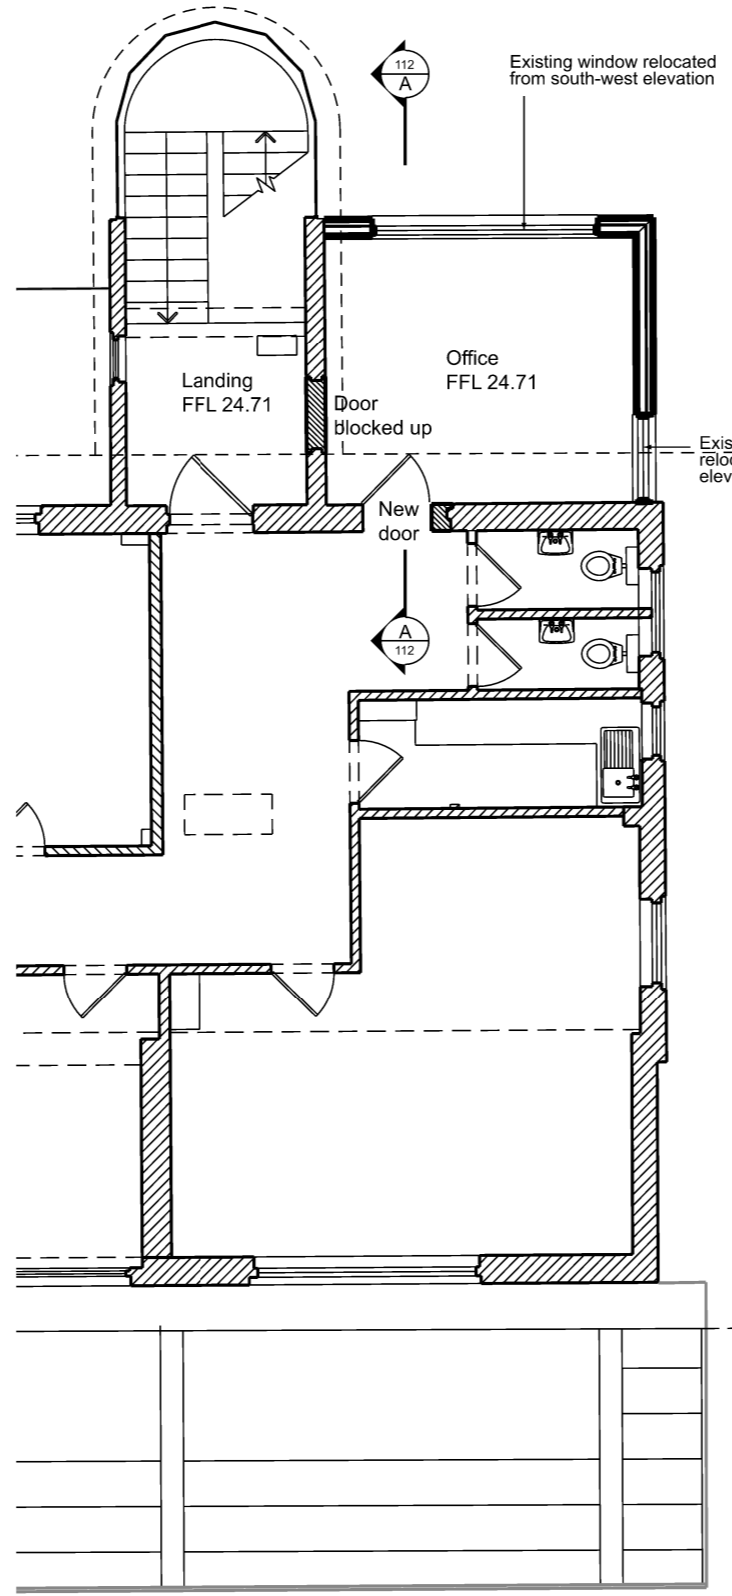

**2** Proposed First Floor Plan  
 1:100 @ A3

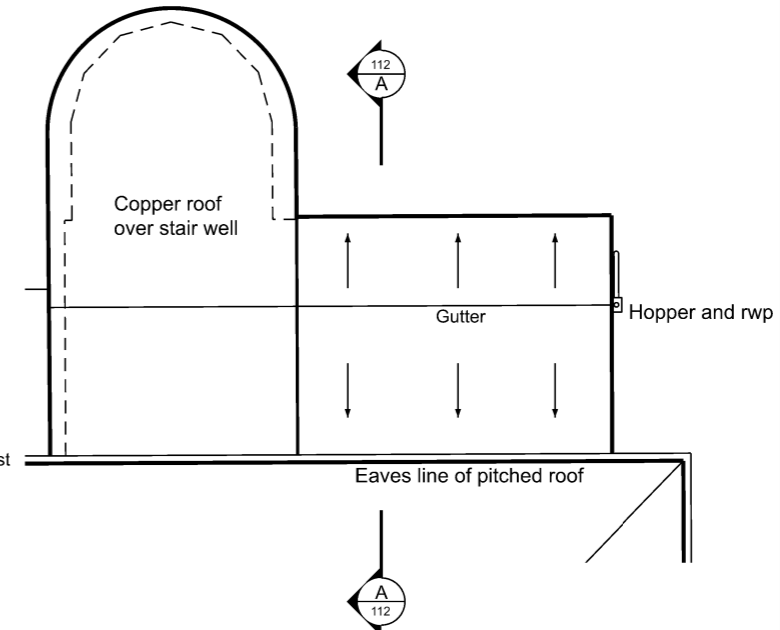

**3** Proposed Roof Plan  
 1:100 @ A3