


GROUND FLOOR PLAN



FIRST FLOOR PLAN

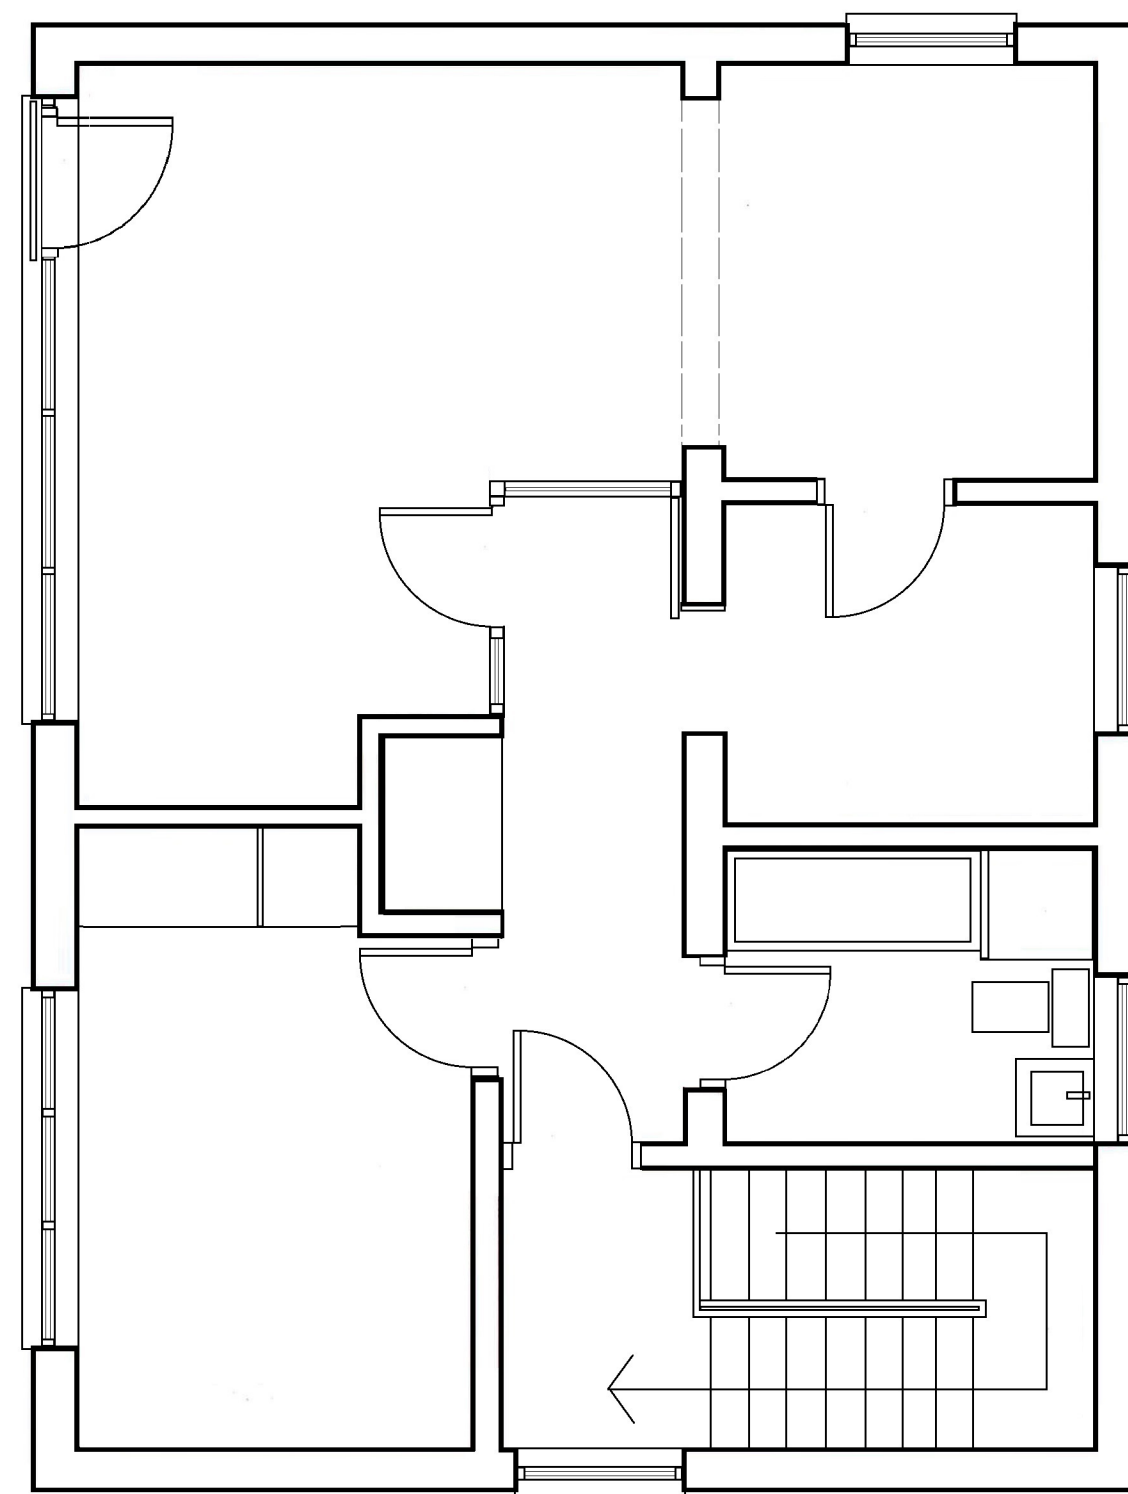

archplan

architects and property management

1 Millfield Place, Highgate, London N6 6JP
Tel: 020 8341 5628 e-mail: archplan@hotmail.com

Date
11/8/20
2020
Drawn by

Checked by

Scale
1:50
At A3

Project
2 MILLFIELD LANE
LONDON N6 6JD
**FLOOR PLANS
AS EXISTING**

Title

Drawing no

MP/02

Copyright
Archplan 2020