


GROUND FLOOR PLAN



FIRST FLOOR PLAN

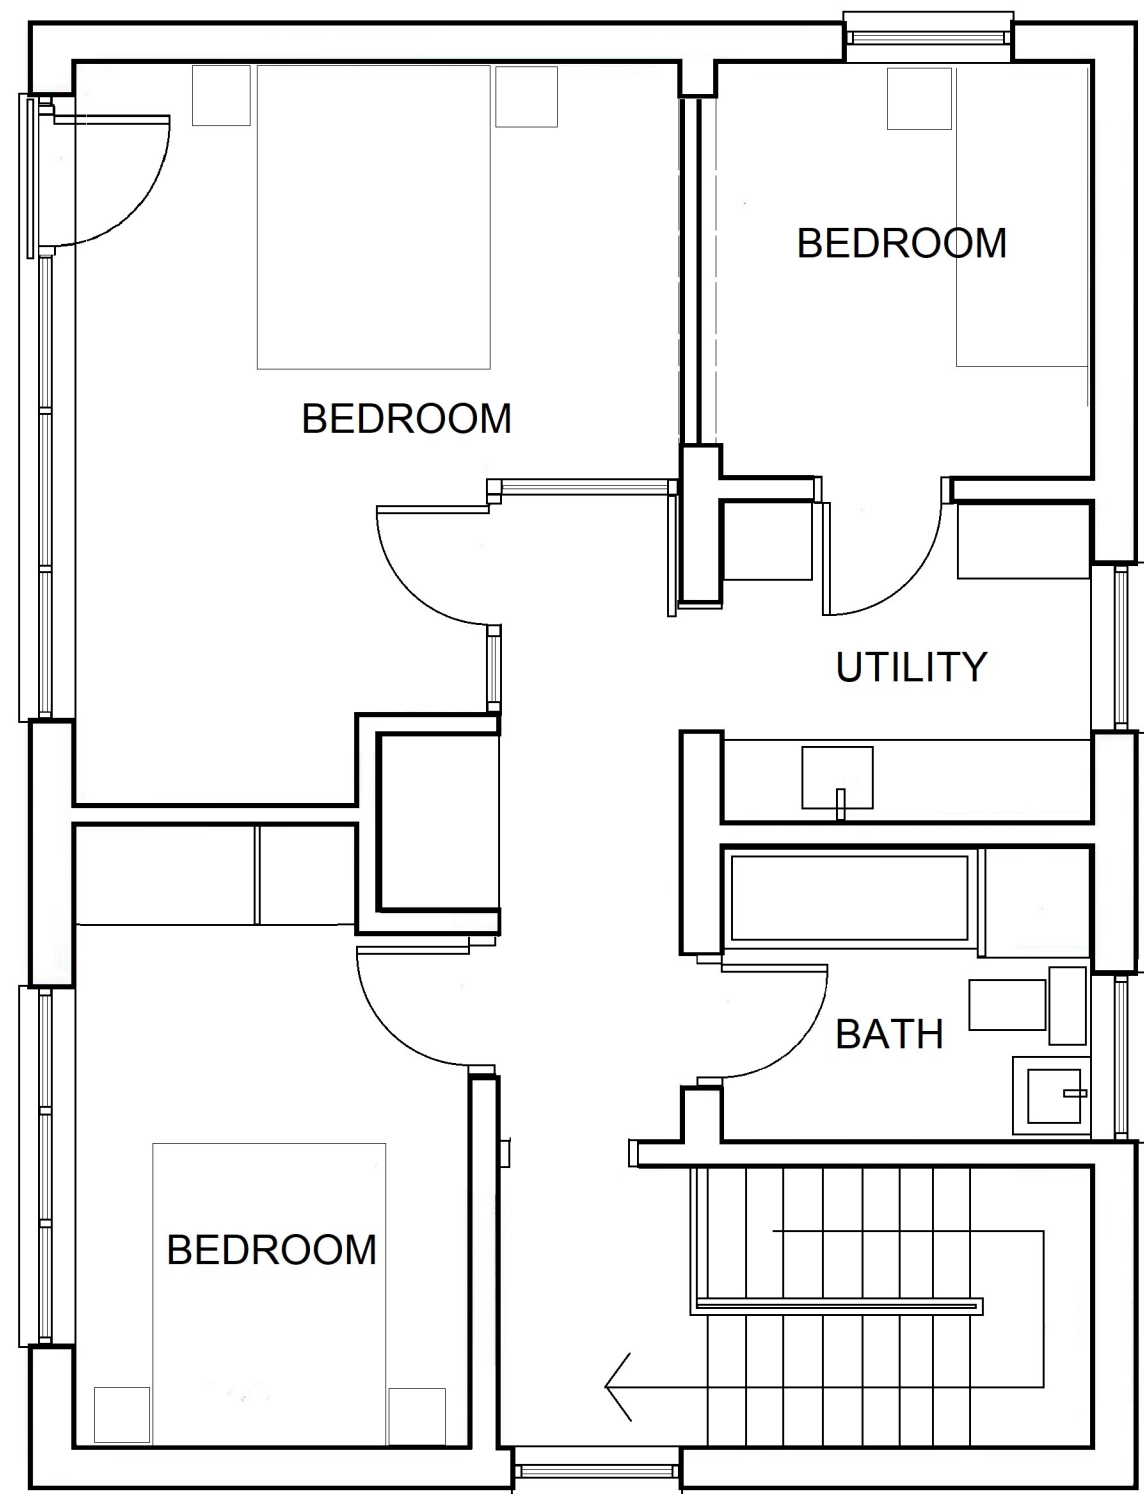

archplan architects and property management 1 Millfield Place, Highgate, London N6 6JP Tel: 020 8341 5628 e-mail: archplan@hotmail.com	Date	Scale	Project	Drawing no
	11/8/20 2020 Drawn by	1:50 At A3	2 MILLFIELD LANE LONDON N6 6JD FLOOR PLANS AS PROPOSED	MP/03
	Checked by		Title	Copyright Archplan 2020