

date: MARCH 2020  
 scale: 1:100 @ A3  
 job: GOLDHURST TERRACE  
 drawing: AS PROPOSED\_  
 FRONT AND REAR ELEVATIONS  
 number: 141 014  
 revision: P03  
 drawn: EW  
 checked: NS

GENERAL NOTES:

- DO NOT SCALE FROM THIS DRAWING, EXCEPT FOR PLANNING PURPOSES
  - ALL DIMENSIONS AND LEVELS TO BE CHECKED ONSITE
  - ALL STRUCTURAL ELEMENTS TO STRUCTURAL ENGINEER'S SPECIFICATION AND DETAILS
  - ALL DETAILS TO MANUFACTURERS SPECIFICATION AND DET
  - DRAWINGS TO BE READ IN CONJUNCTION WITH SCOPE OF WORKS T01
  - ALL DETAILS SUBJECT TO BUILDING CONTROL APPROVAL
  - ISSUE NOT FOR CONSTRUCTION
- ©2020 - MAY NOT BE REPRODUCED WITHOUT PERMISSION


revision	date	details
P01	16.01.20	planning
P02	06.04.20	planning




STREET ELEVATION



FRONT ELEVATION

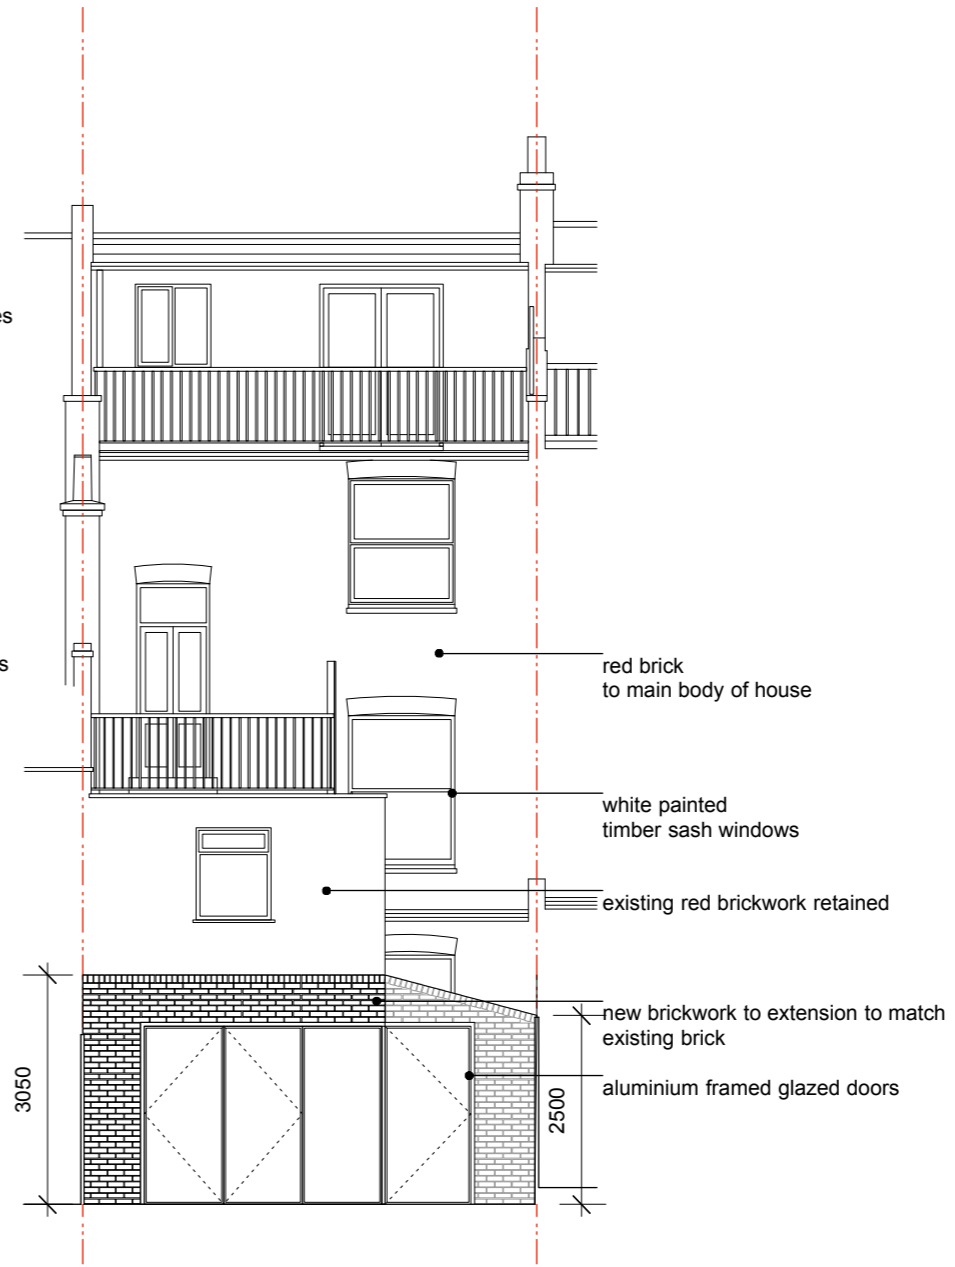

REAR ELEVATION

 

**RUSSIAN FOR FISH**

unit 16 durham yard  
 teesdale street  
 london e2 6qf  
 studio@russianforfish.com  
 020 7739 4442