


SITE PLAN
SCALE 1:1250

EXTERNAL SEATING AREA SCHEDULE
Tables 600mm Dia. = 2
Chairs = 4

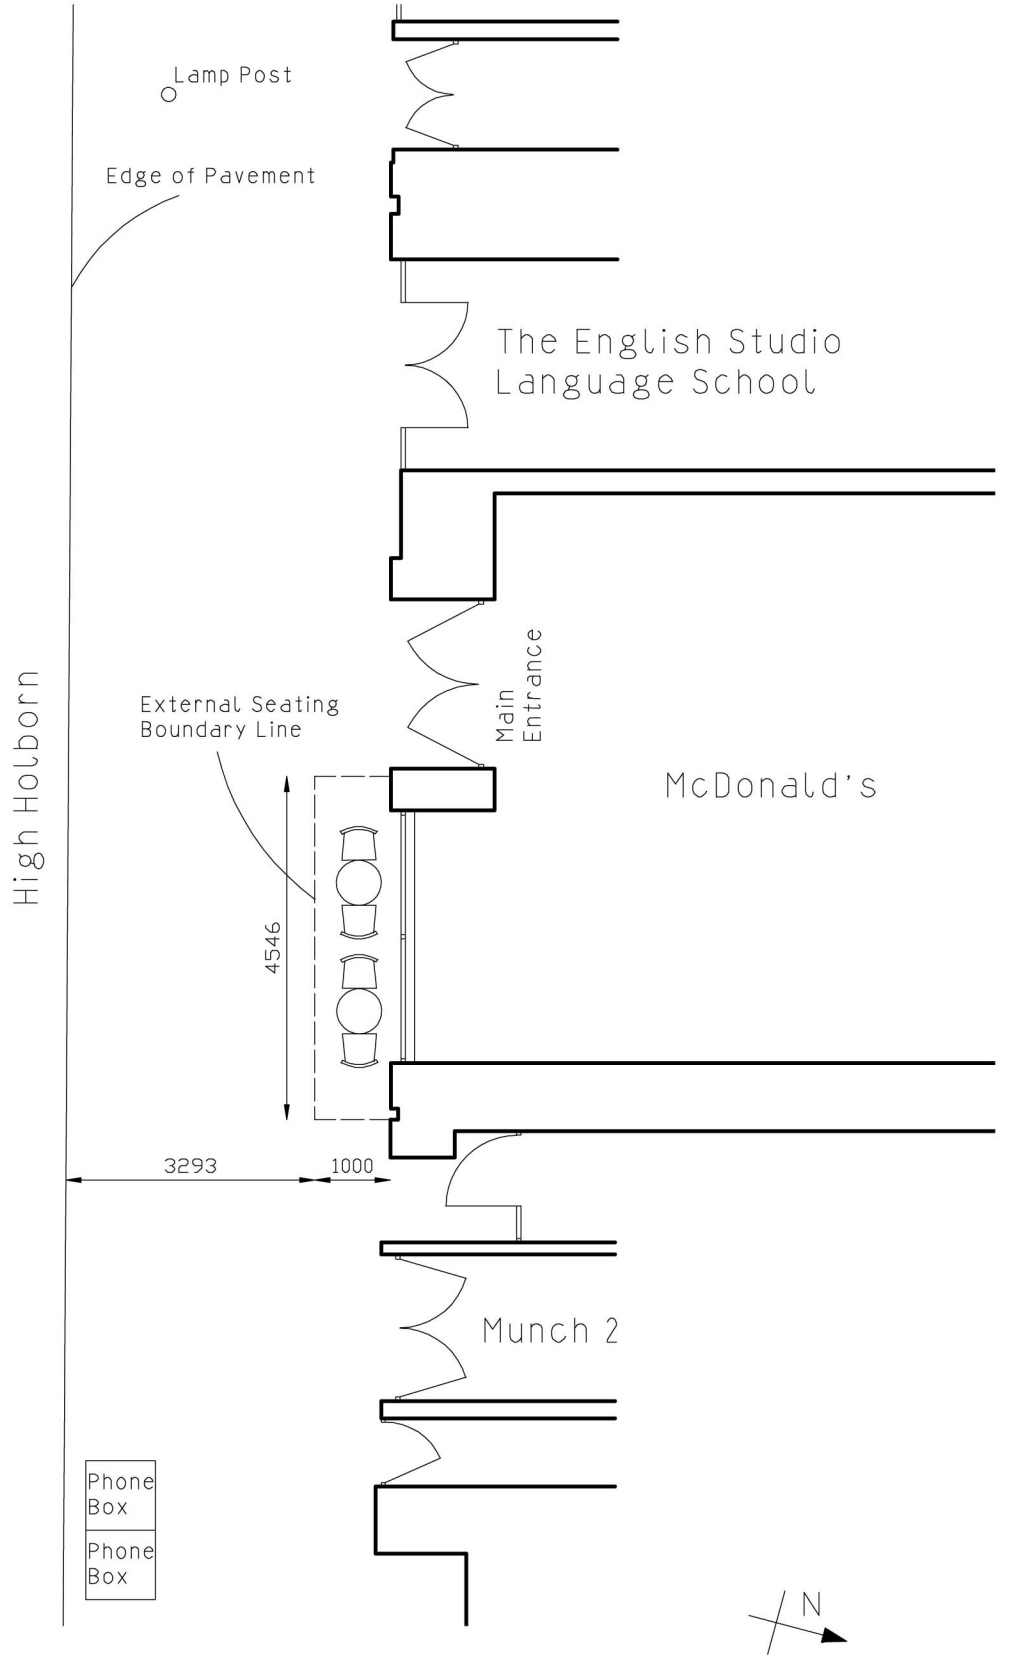

PROPOSED EXTERNAL SEATING AREA
SCALE 1:100



Drawing number:	MD/Holborn/2015
Date:	21/08/2015
Scale:	1:100@A3
Drawing Title:	Proposed External Seating Area - Site Plan
Client:	West One
Project:	McDonald's 112 High Holborn London WC1V 6JS
Valerio Sara	RIBA #
28 MacDonald House Bagnall Street London SW11 5DW Tel: 020 7627 3200 info@valeriosara.com www.valeriosara.com	Chartered Architect
Valerio Sara Design	

