




Do not Scale. Use figured dimensions only. All dimensions to be checked on site.

All drawings to be read in conjunction with the Engineers' drawings. Any discrepancies between consultants drawings to be reported to the Architect before any work commences.

The Contractor's attention is drawn to the Health & Safety matters identified in the Health & Safety plan as being potentially hazardous. These items should not be considered as a complete and final list. The Work Package Contractor's normal Health and Safety obligations still apply when undertaking constructional operations both on and off site.

Roderick Road

Pavement

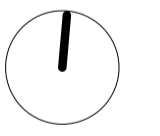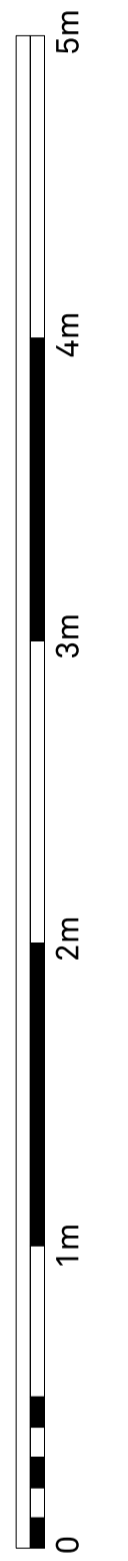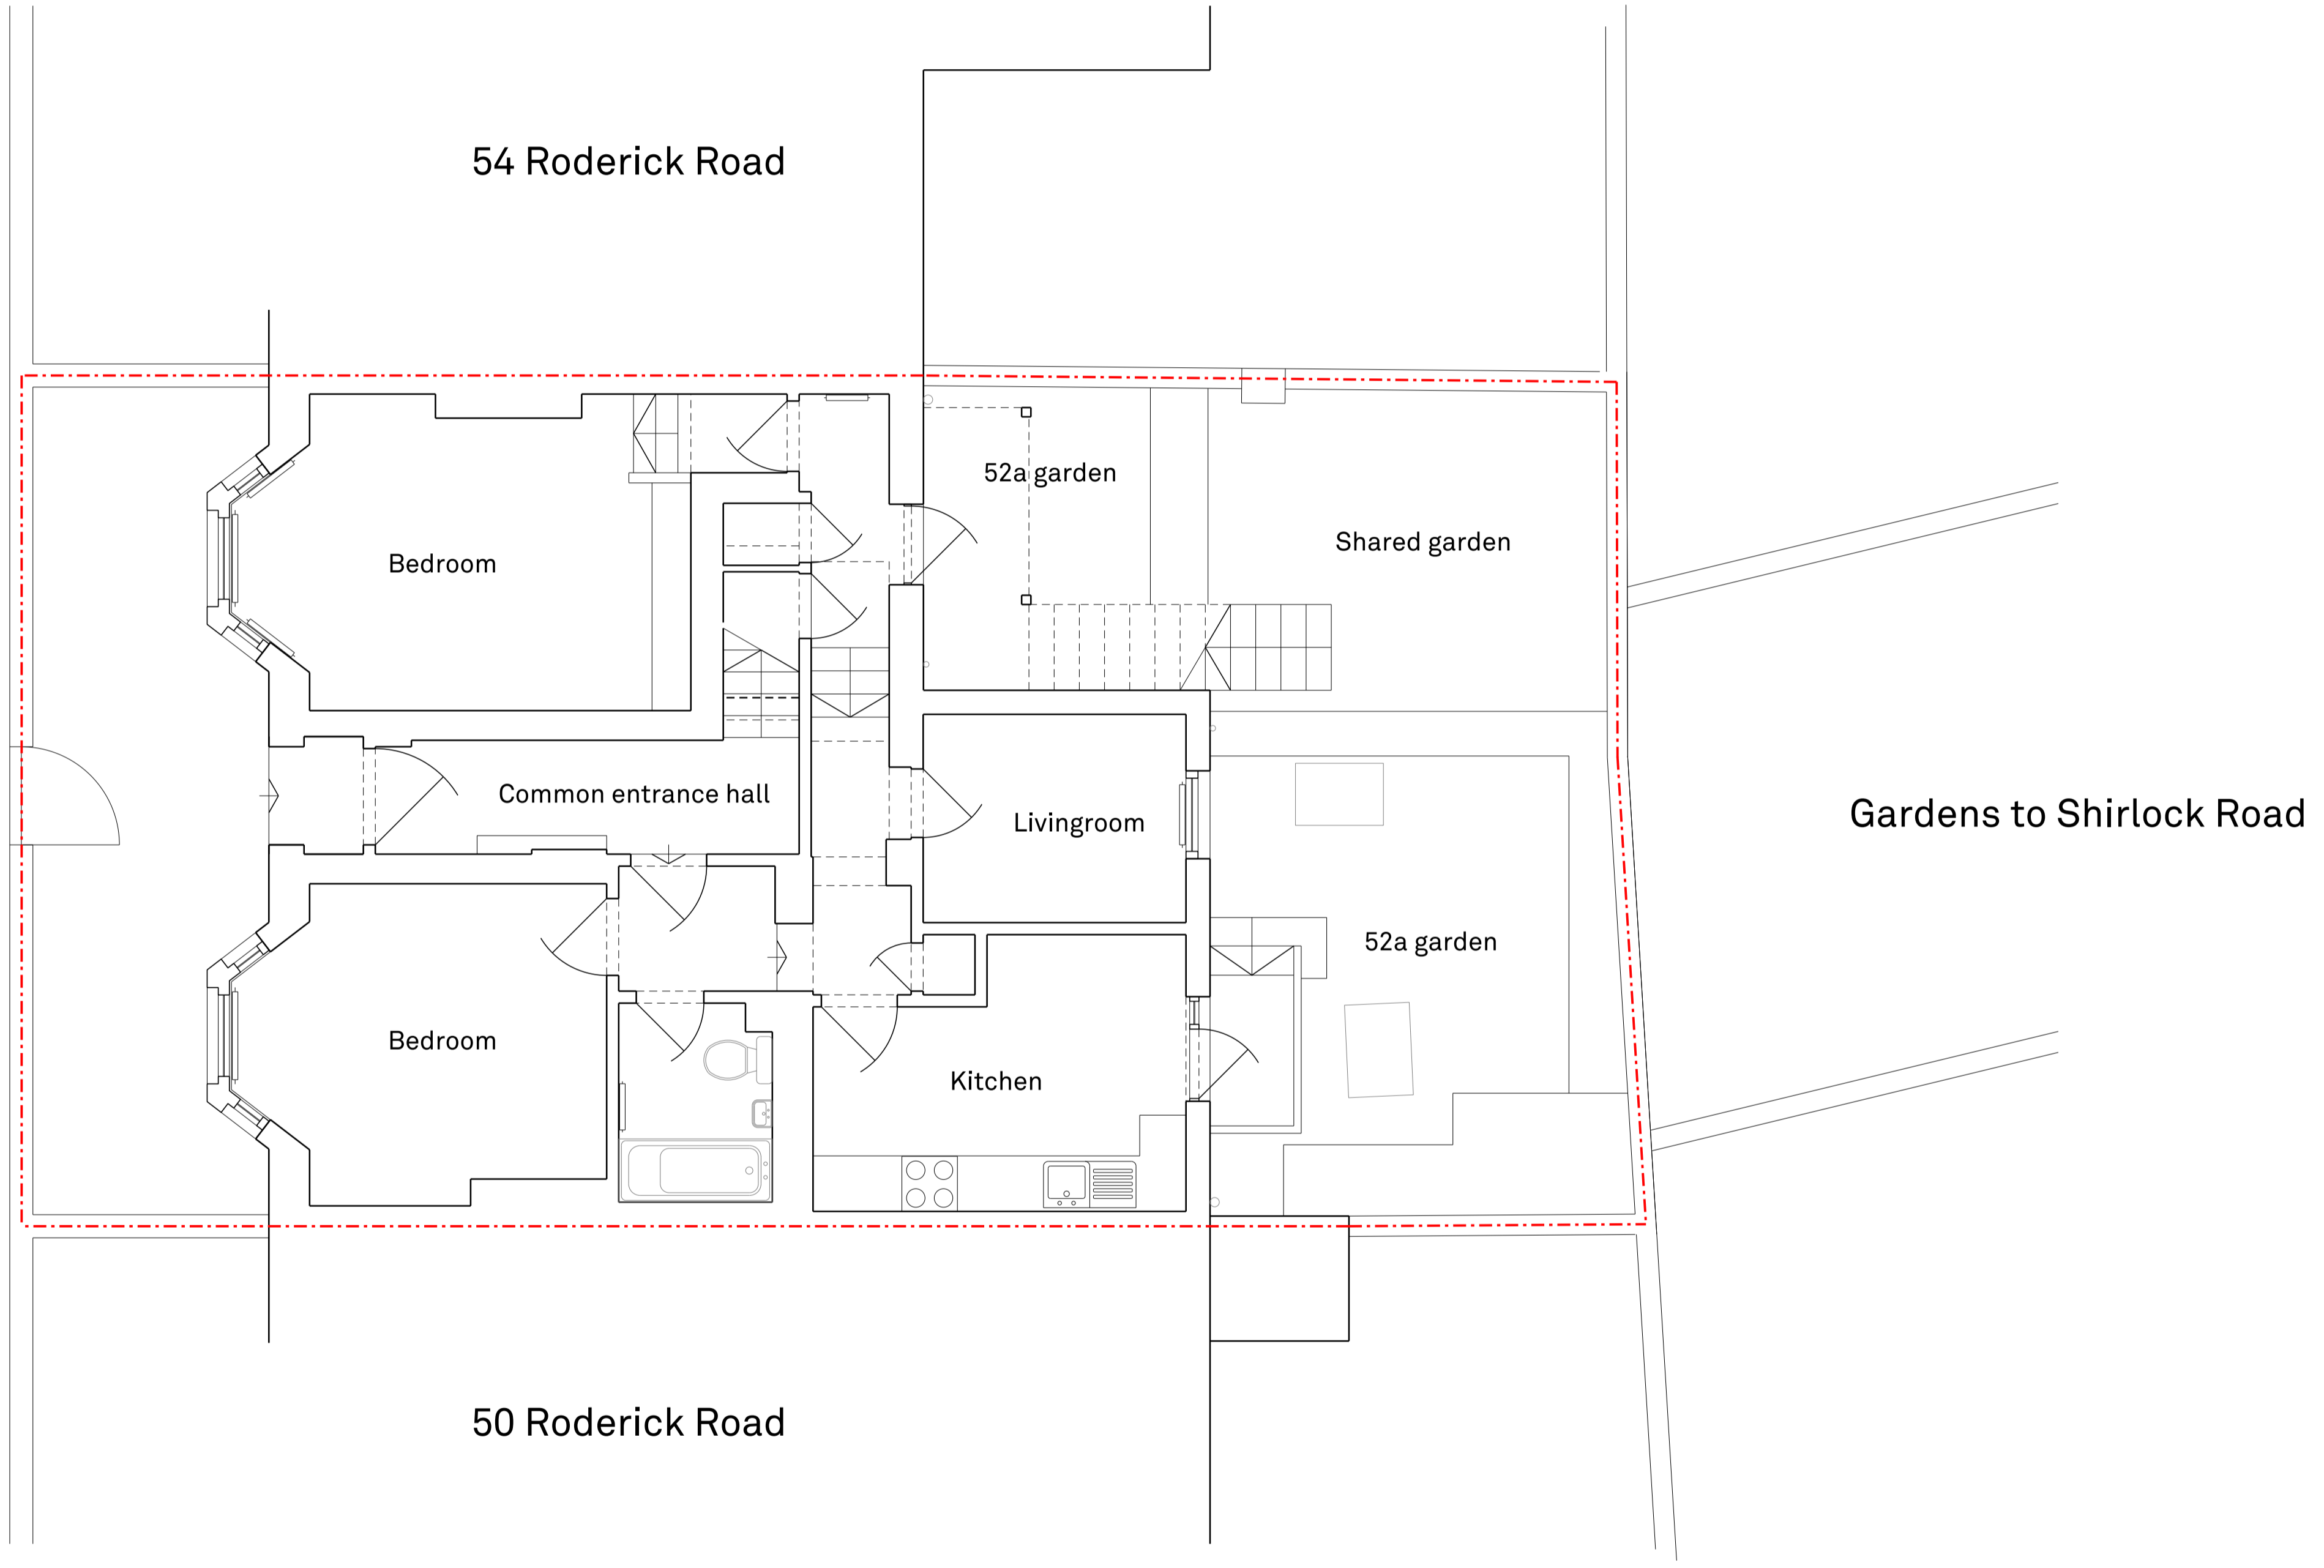

Rev	Date	Comments
00	20.07.2020	Planning

**CONIBERE PHILLIPS**

47 Clapham High Street  
London  
SW4 7TL  
[www.coniberephillips.com](http://www.coniberephillips.com)

Client	PRIVATE				
Job title	52A RODERICK ROAD				
Drawing title	SITE PLAN - EXISTING				
Issue	PRELIMINARY	Drawing No:	0900	Rev:	00
Scale	1:25@A1 1:50@A3				
Job no	0038				