
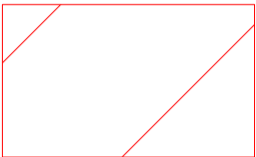


Do not Scale. Use figured dimensions only. All dimensions to be checked on site.

All drawings to be read in conjunction with the Engineers' drawings. Any discrepancies between consultants drawings to be reported to the Architect before any work commences.

The Contractor's attention is drawn to the Health & Safety matters identified in the Health & Safety plan as being potentially hazardous. These items should not be considered as a complete and final list. The Work Package Contractor's normal Health and Safety obligations still apply when undertaking constructional operations both on and off site.

 To be demolished

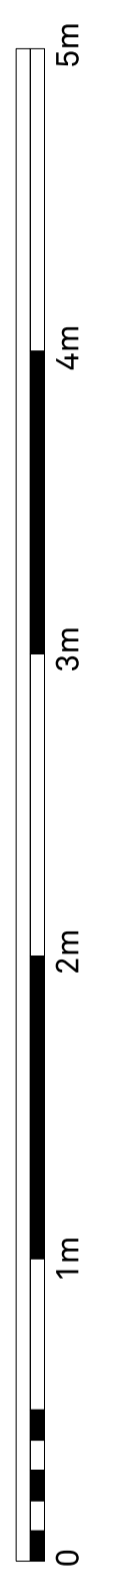

Rev	Date	Comments
00	20.07.2020	Planning

CONIBERE PHILLIPS


47 Clapham High Street
London
SW4 7TL
www.coniberephillips.com

Client
PRIVATE
Job title
52A RODERICK ROAD

Drawing title
GROUND FLOOR PLAN - EXISTING

Issue	PRELIMINARY	Drawing No:	Rev:
Scale	1:25@A1 1:50@A3	0910	00
Job no:	0038		

© Conibere Phillips Architects Limited Reg No 09598615

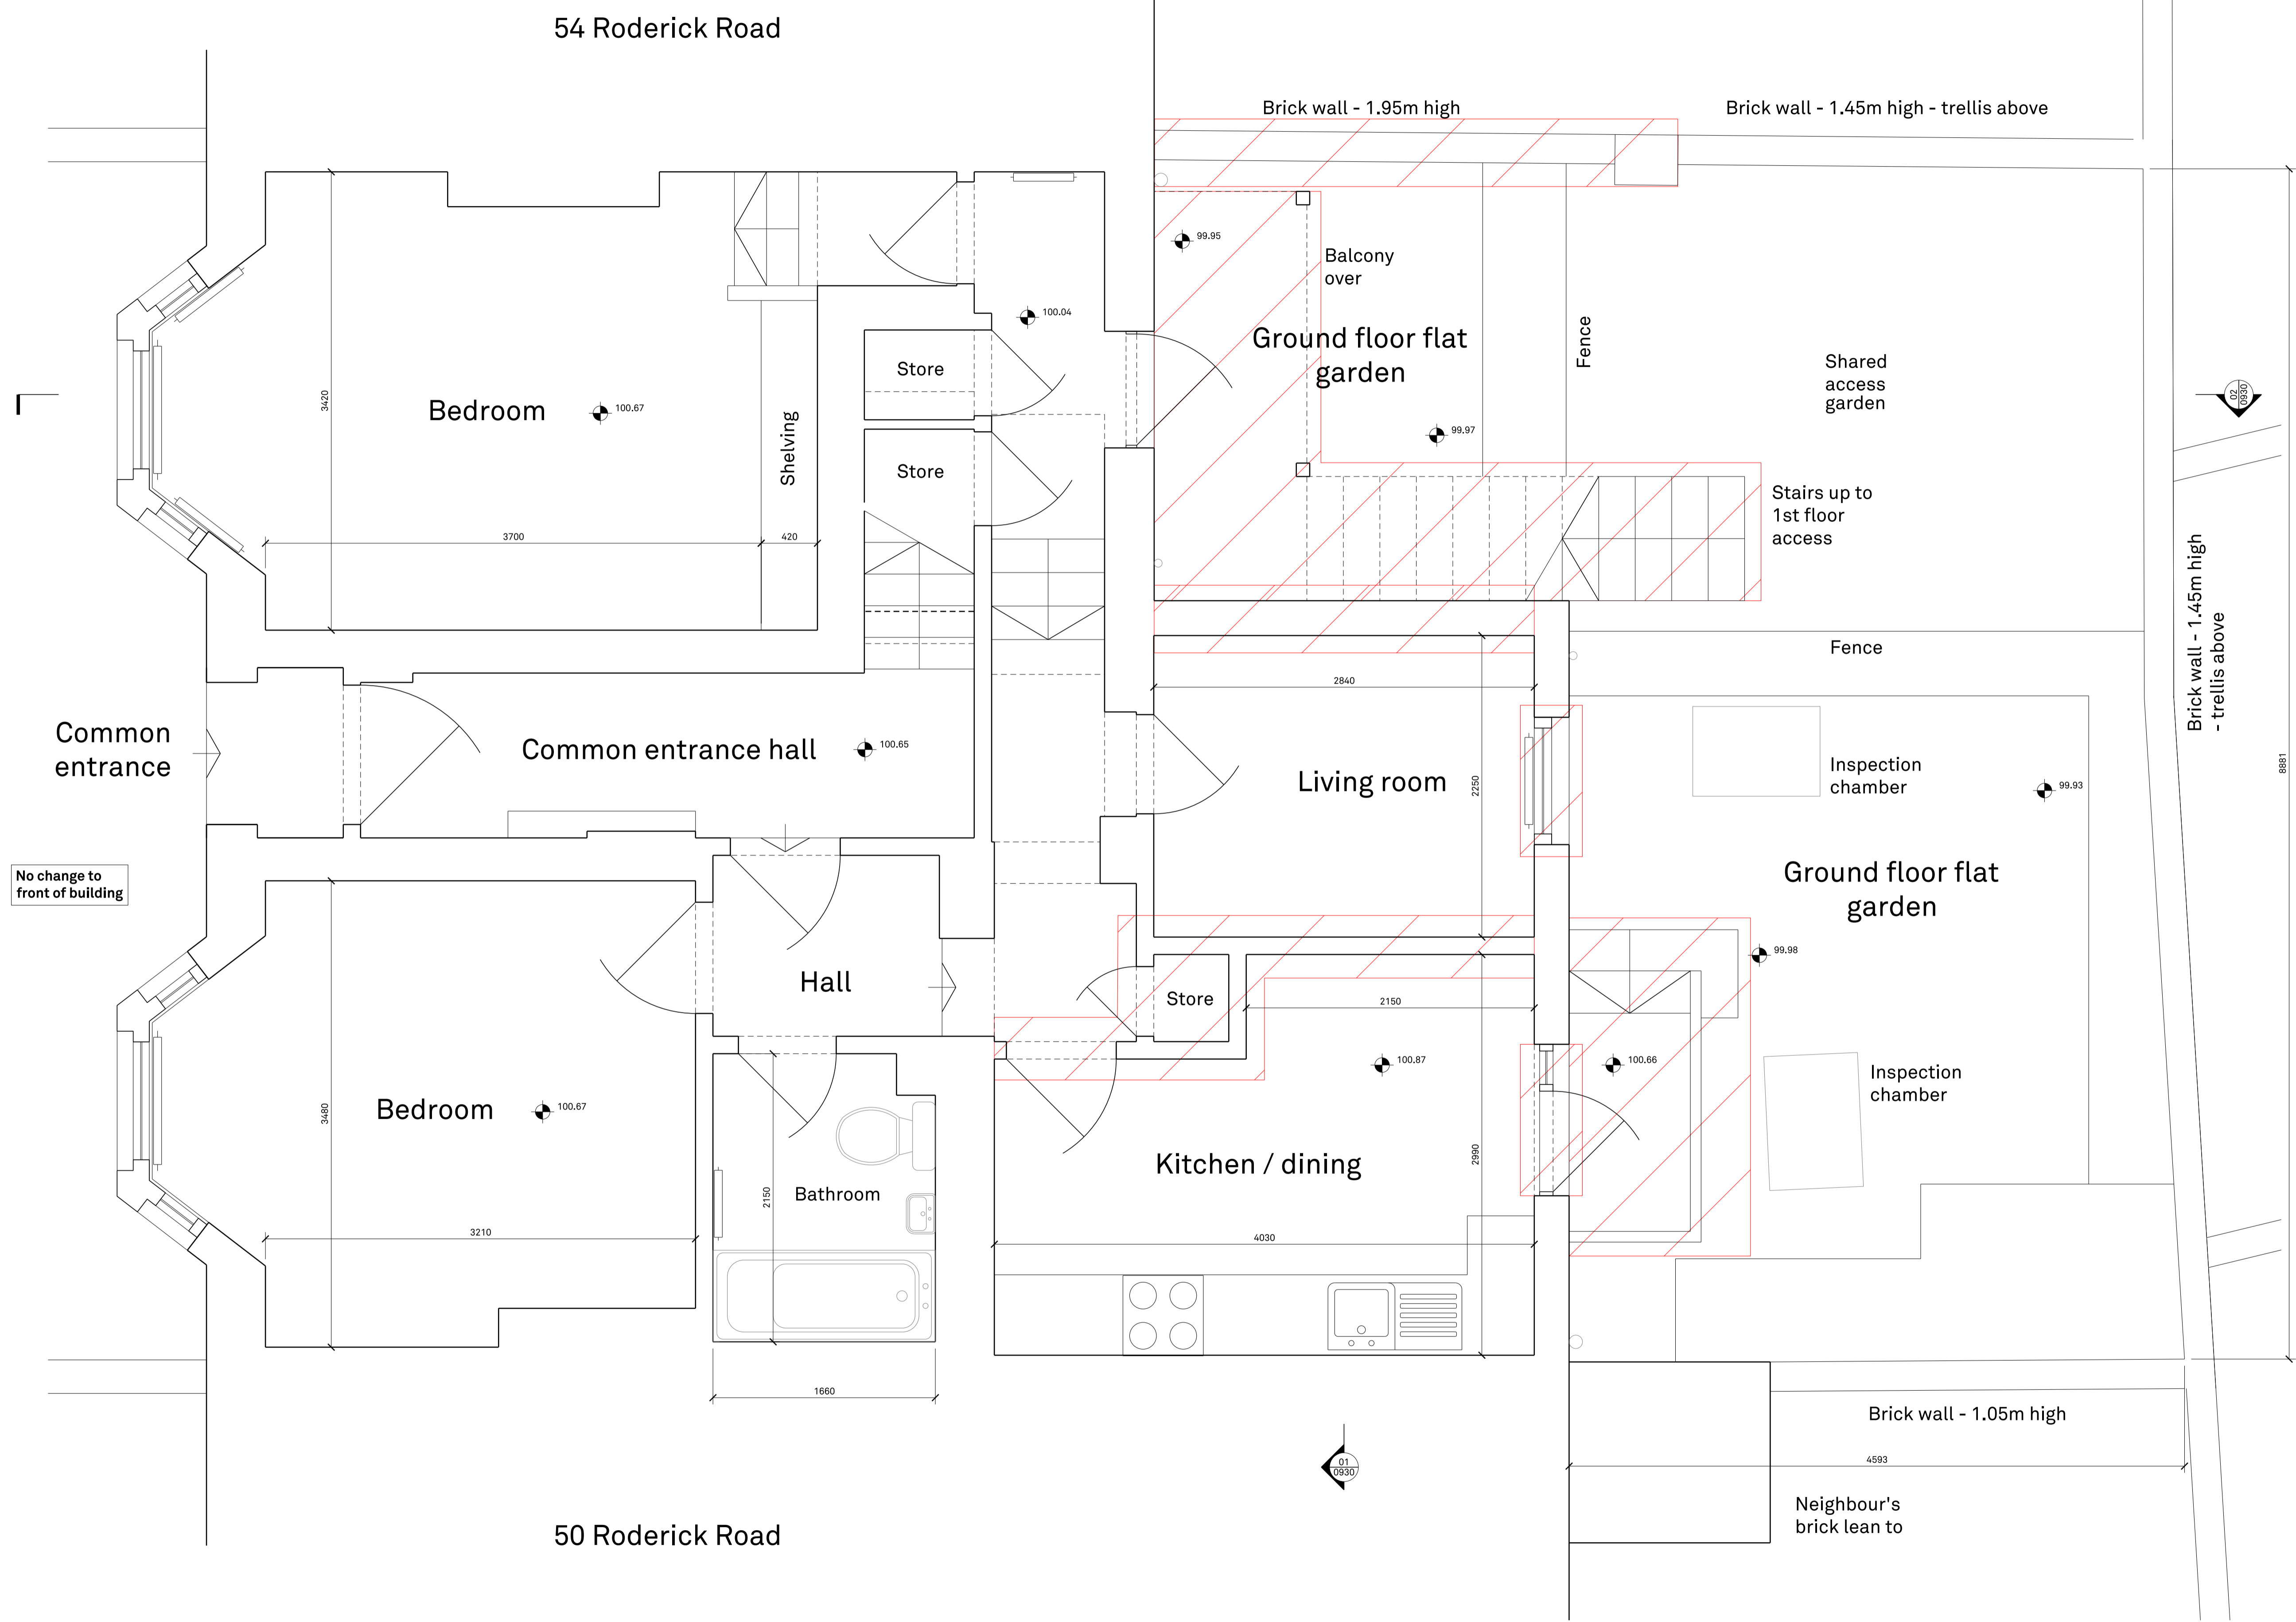

01 Ground floor plan