
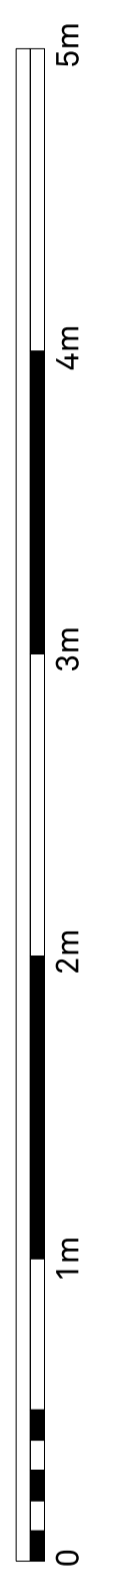


Do not Scale. Use figured dimensions only. All dimensions to be checked on site.

All drawings to be read in conjunction with the Engineers' drawings. Any discrepancies between consultants drawings to be reported to the Architect before any work commences.

The Contractor's attention is drawn to the Health & Safety matters identified in the Health & Safety plan as being potentially hazardous. These items should not be considered as a complete and final list. The Work Package Contractor's normal Health and Safety obligations still apply when undertaking constructional operations both on and off site.

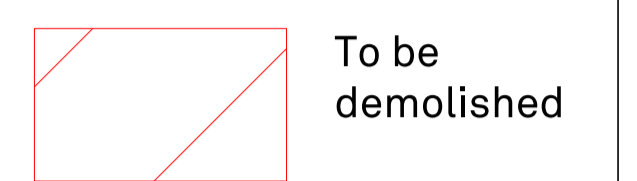

Artificial slate roof

Balcony

Parapet and flat roof

Artificial slate roof

White painted timber / sash windows

Timber casement window

Brick

White painted timber / glazed door and side light

Concrete steps with timber handrail

Brick

White painted timber / glazed door

Stained timber balcony and stair

White painted timber / glazed door

Brick boundary wall

3650

1950

01 Rear elevation

52 Roderick Road

00	20.07.2020	Planning
Rev	Date	Comments

CONIBERE PHILLIPS

47 Clapham High Street
London
SW4 7TL
www.coniberephillips.com

Client
PRIVATE
Job title
52A RODERICK ROAD

Drawing title
REAR (EAST) ELEVATION - PROPOSED

Issue	PRELIMINARY	Drawing No:	Rev:
Scale	1:25@A1 1:50@A3	2000	00
Job no:	0038		