
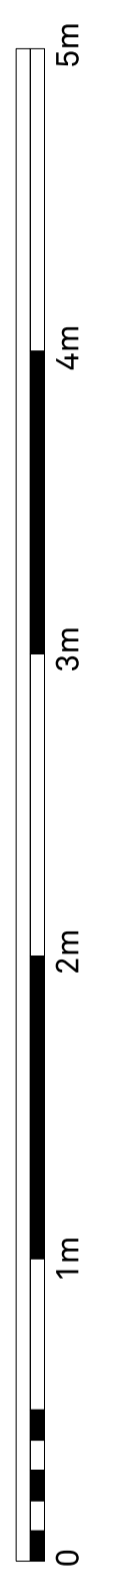


Do not Scale. Use figured dimensions only. All dimensions to be checked on site.

All drawings to be read in conjunction with the Engineers' drawings. Any discrepancies between consultants drawings to be reported to the Architect before any work commences.

The Contractor's attention is drawn to the Health & Safety matters identified in the Health & Safety plan as being potentially hazardous. These items should not be considered as a complete and final list. The Work Package Contractor's normal Health and Safety obligations still apply when undertaking constructional operations both on and off site.

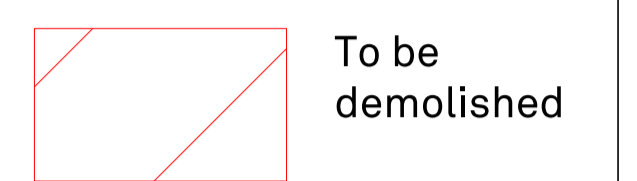

Rev Date Comments

CONIBERE PHILLIPS

47 Clapham High Street
London
SW4 7TL
www.coniberephillips.com

Client
PRIVATE


Job title
52A RODERICK ROAD

Drawing title
FIRST FLOOR PLAN - EXISTING

Issue	PRELIMINARY	Drawing No:	Rev:
Scale	1:25@A1 1:50@A3		
Job no	0038		

0911 01

© Conibere Phillips Architects Limited Reg No 09598615

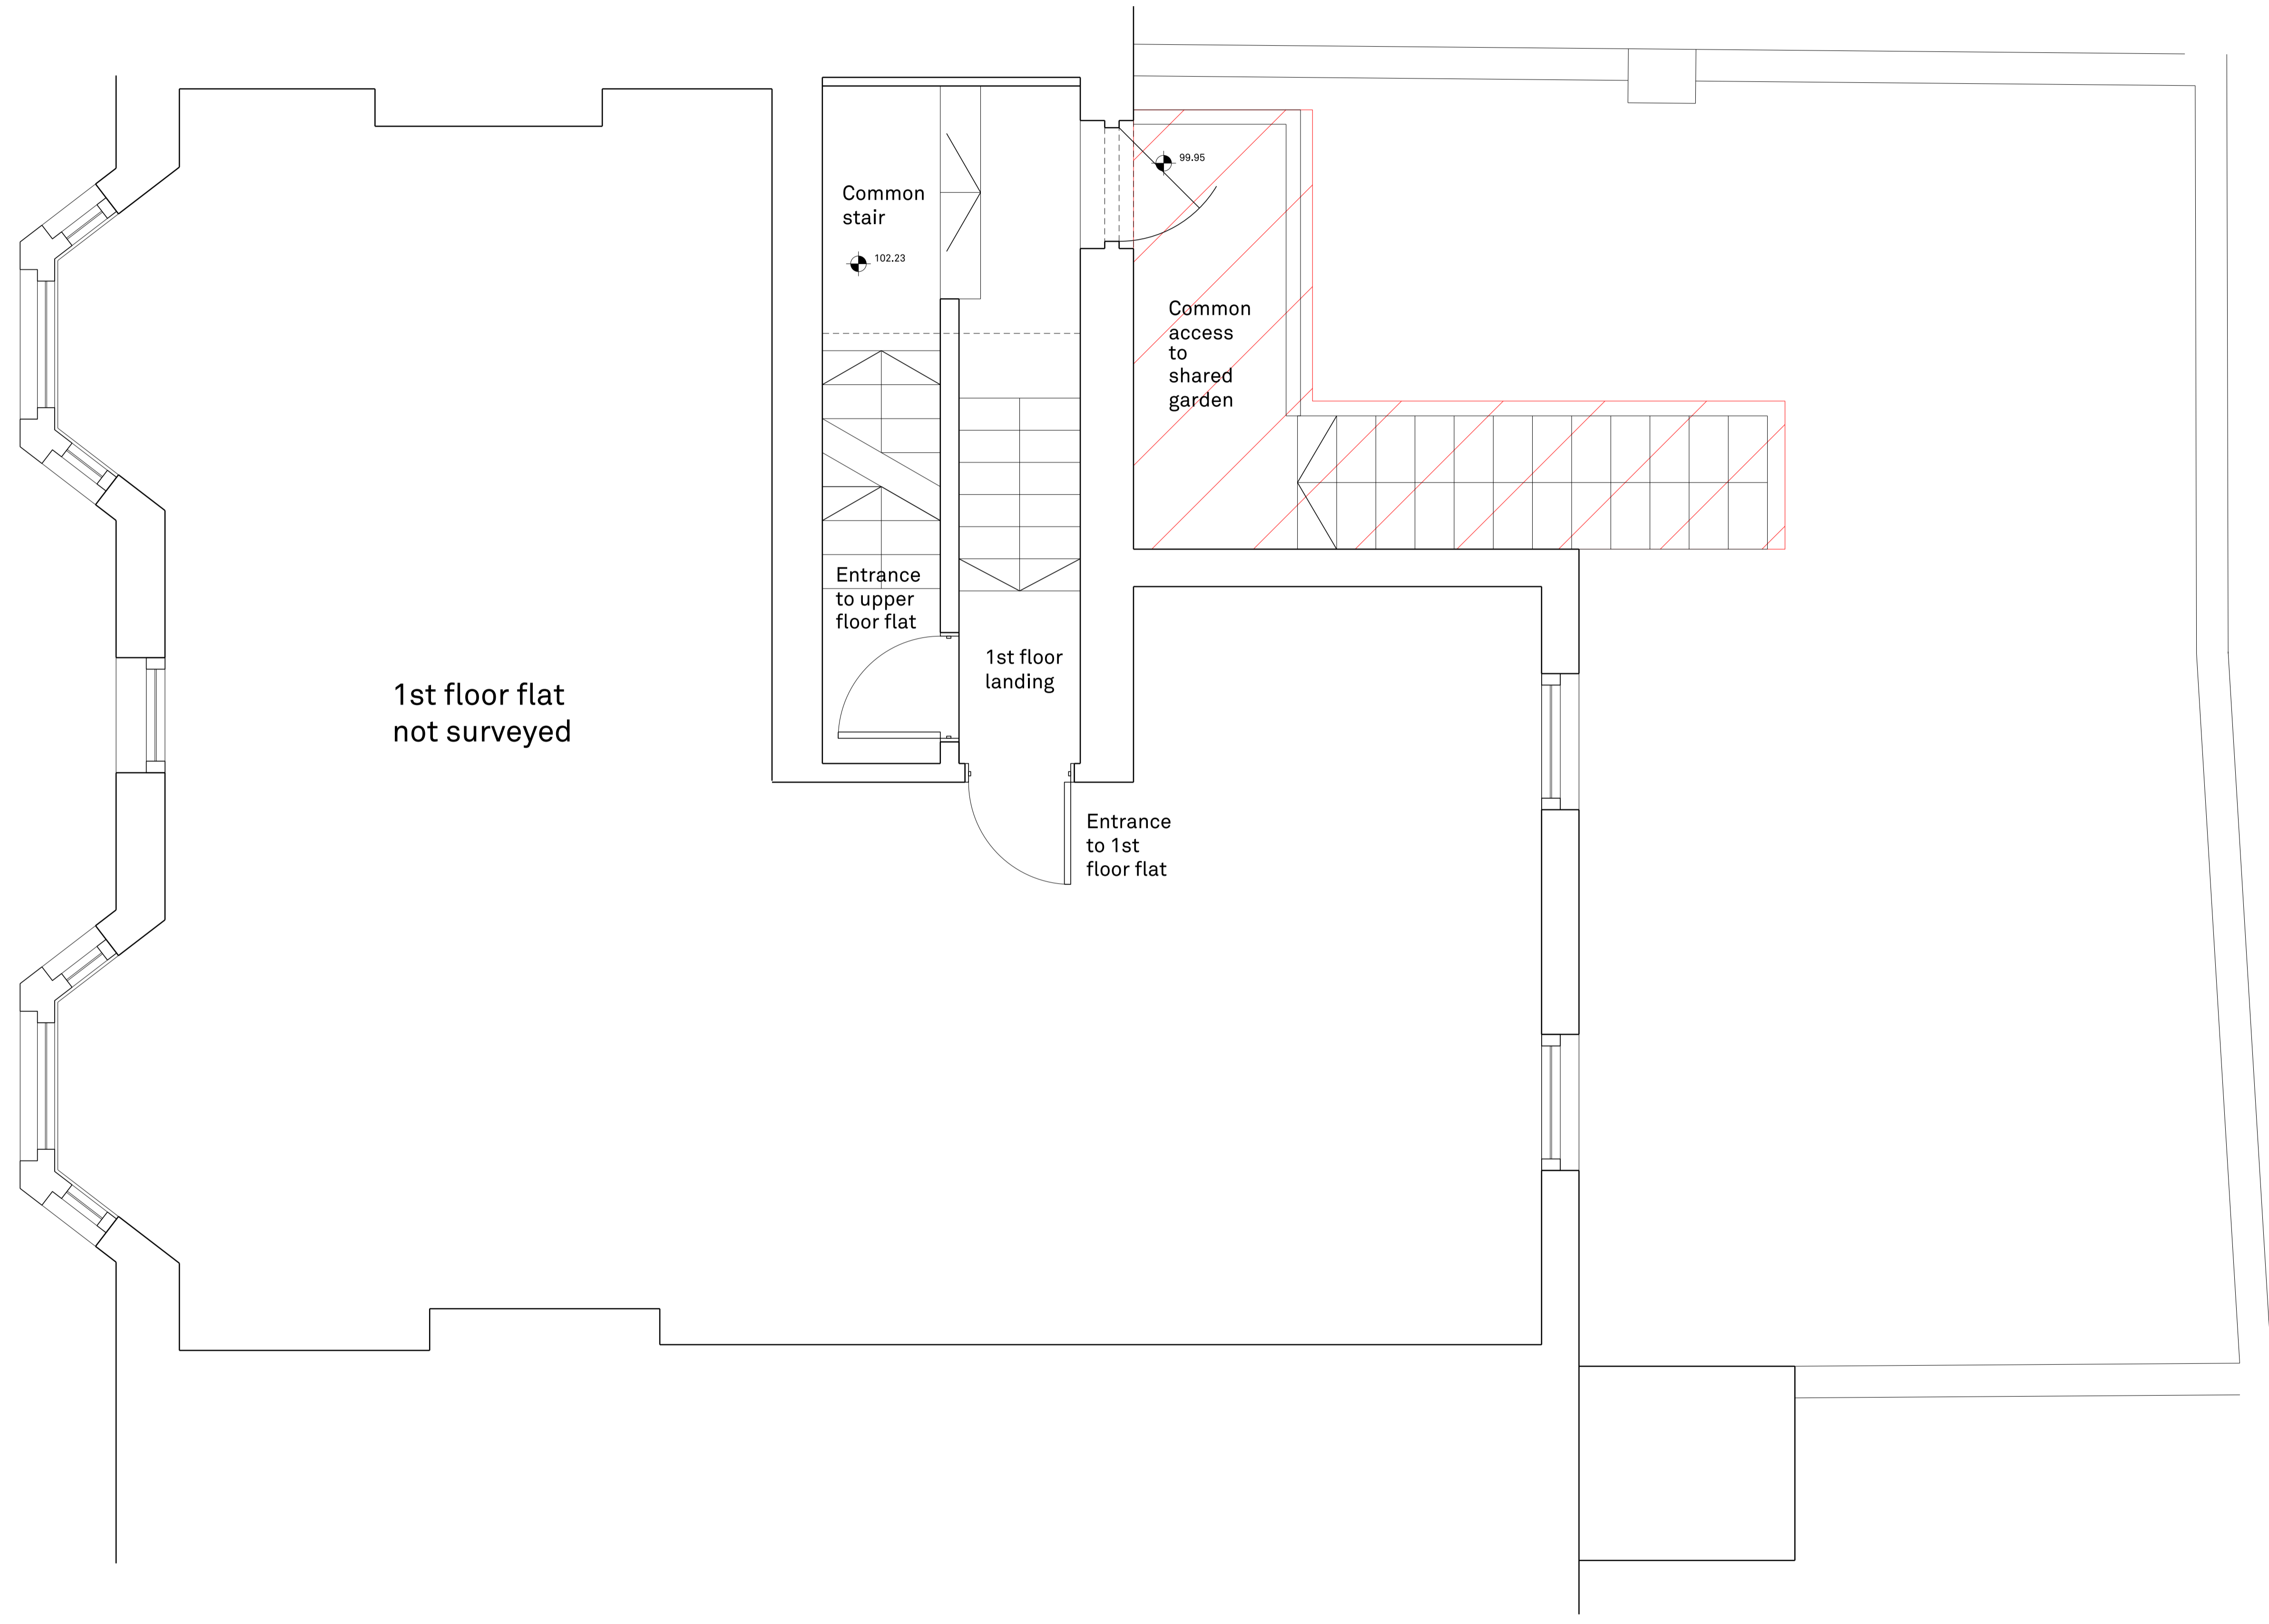

01 First floor plan