



3 metres @ 1:20
 1.5 metres @ 1:10
 2
 1
 1
 0.5
 0
 0
 15 metres @ 1:100
 8 metres @ 1:50
 7
 13
 6
 11
 5
 9
 4
 7
 3
 6
 2
 3
 1
 0

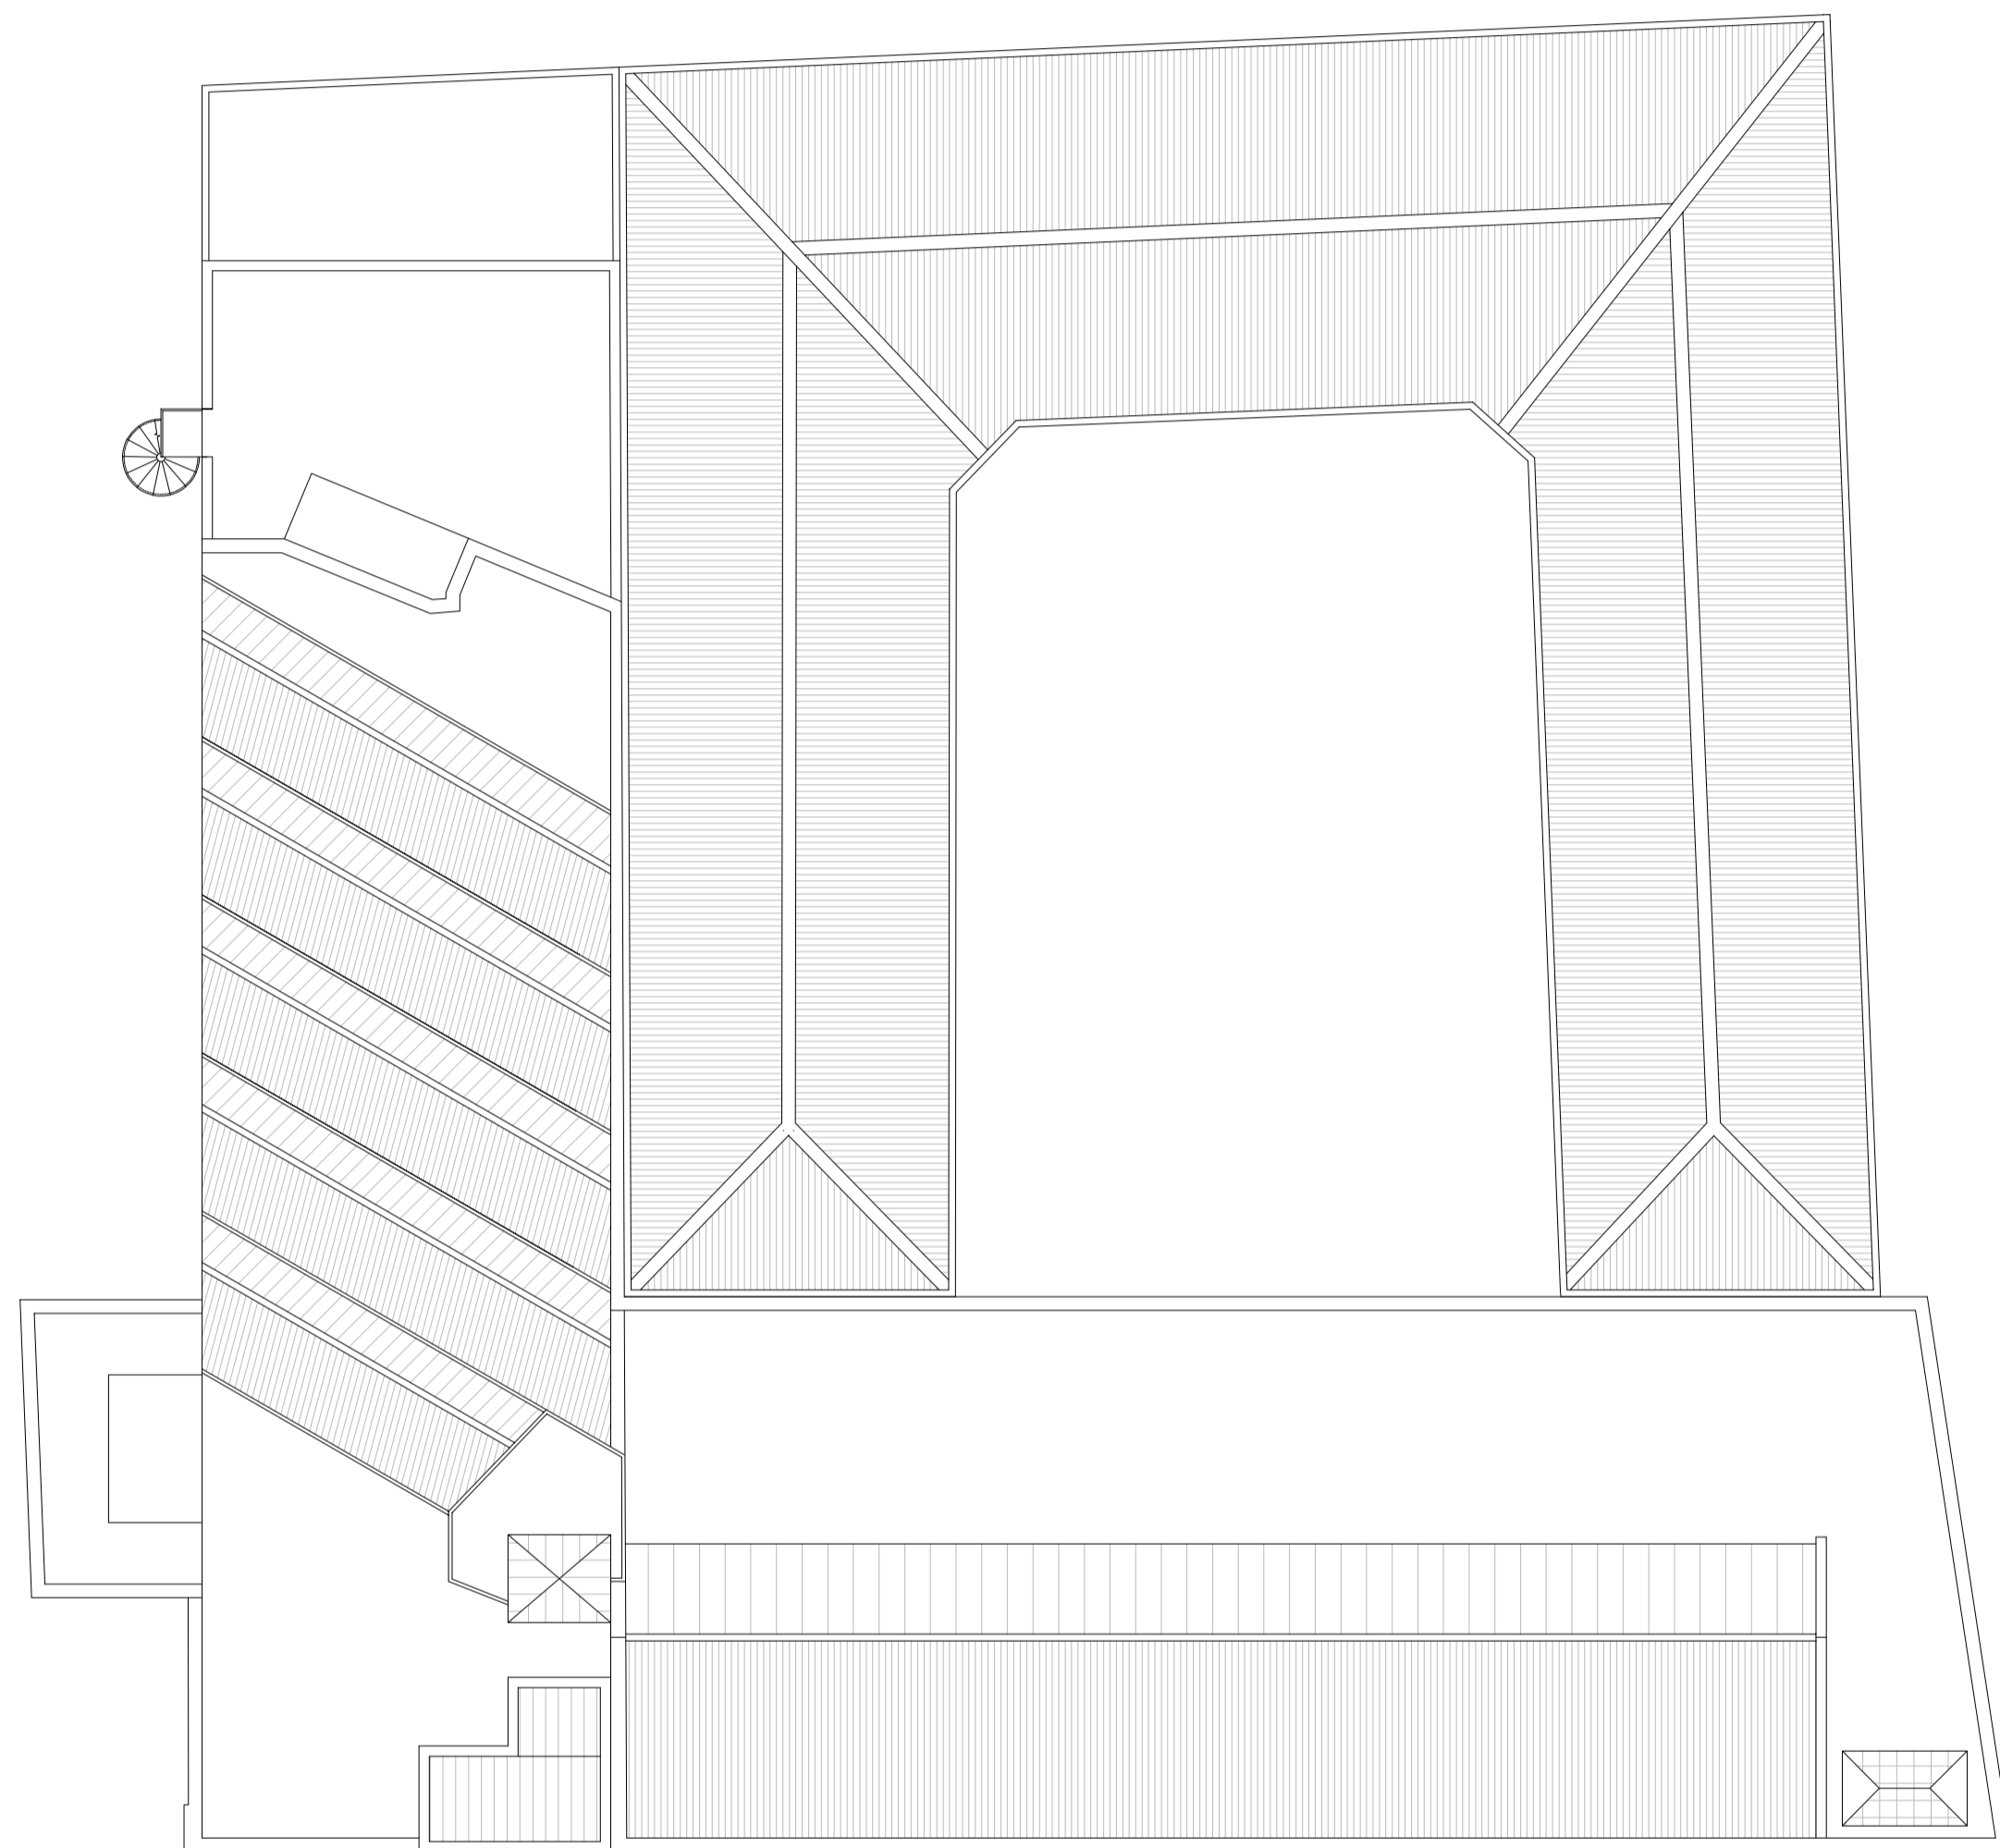

Existing Roof Plan

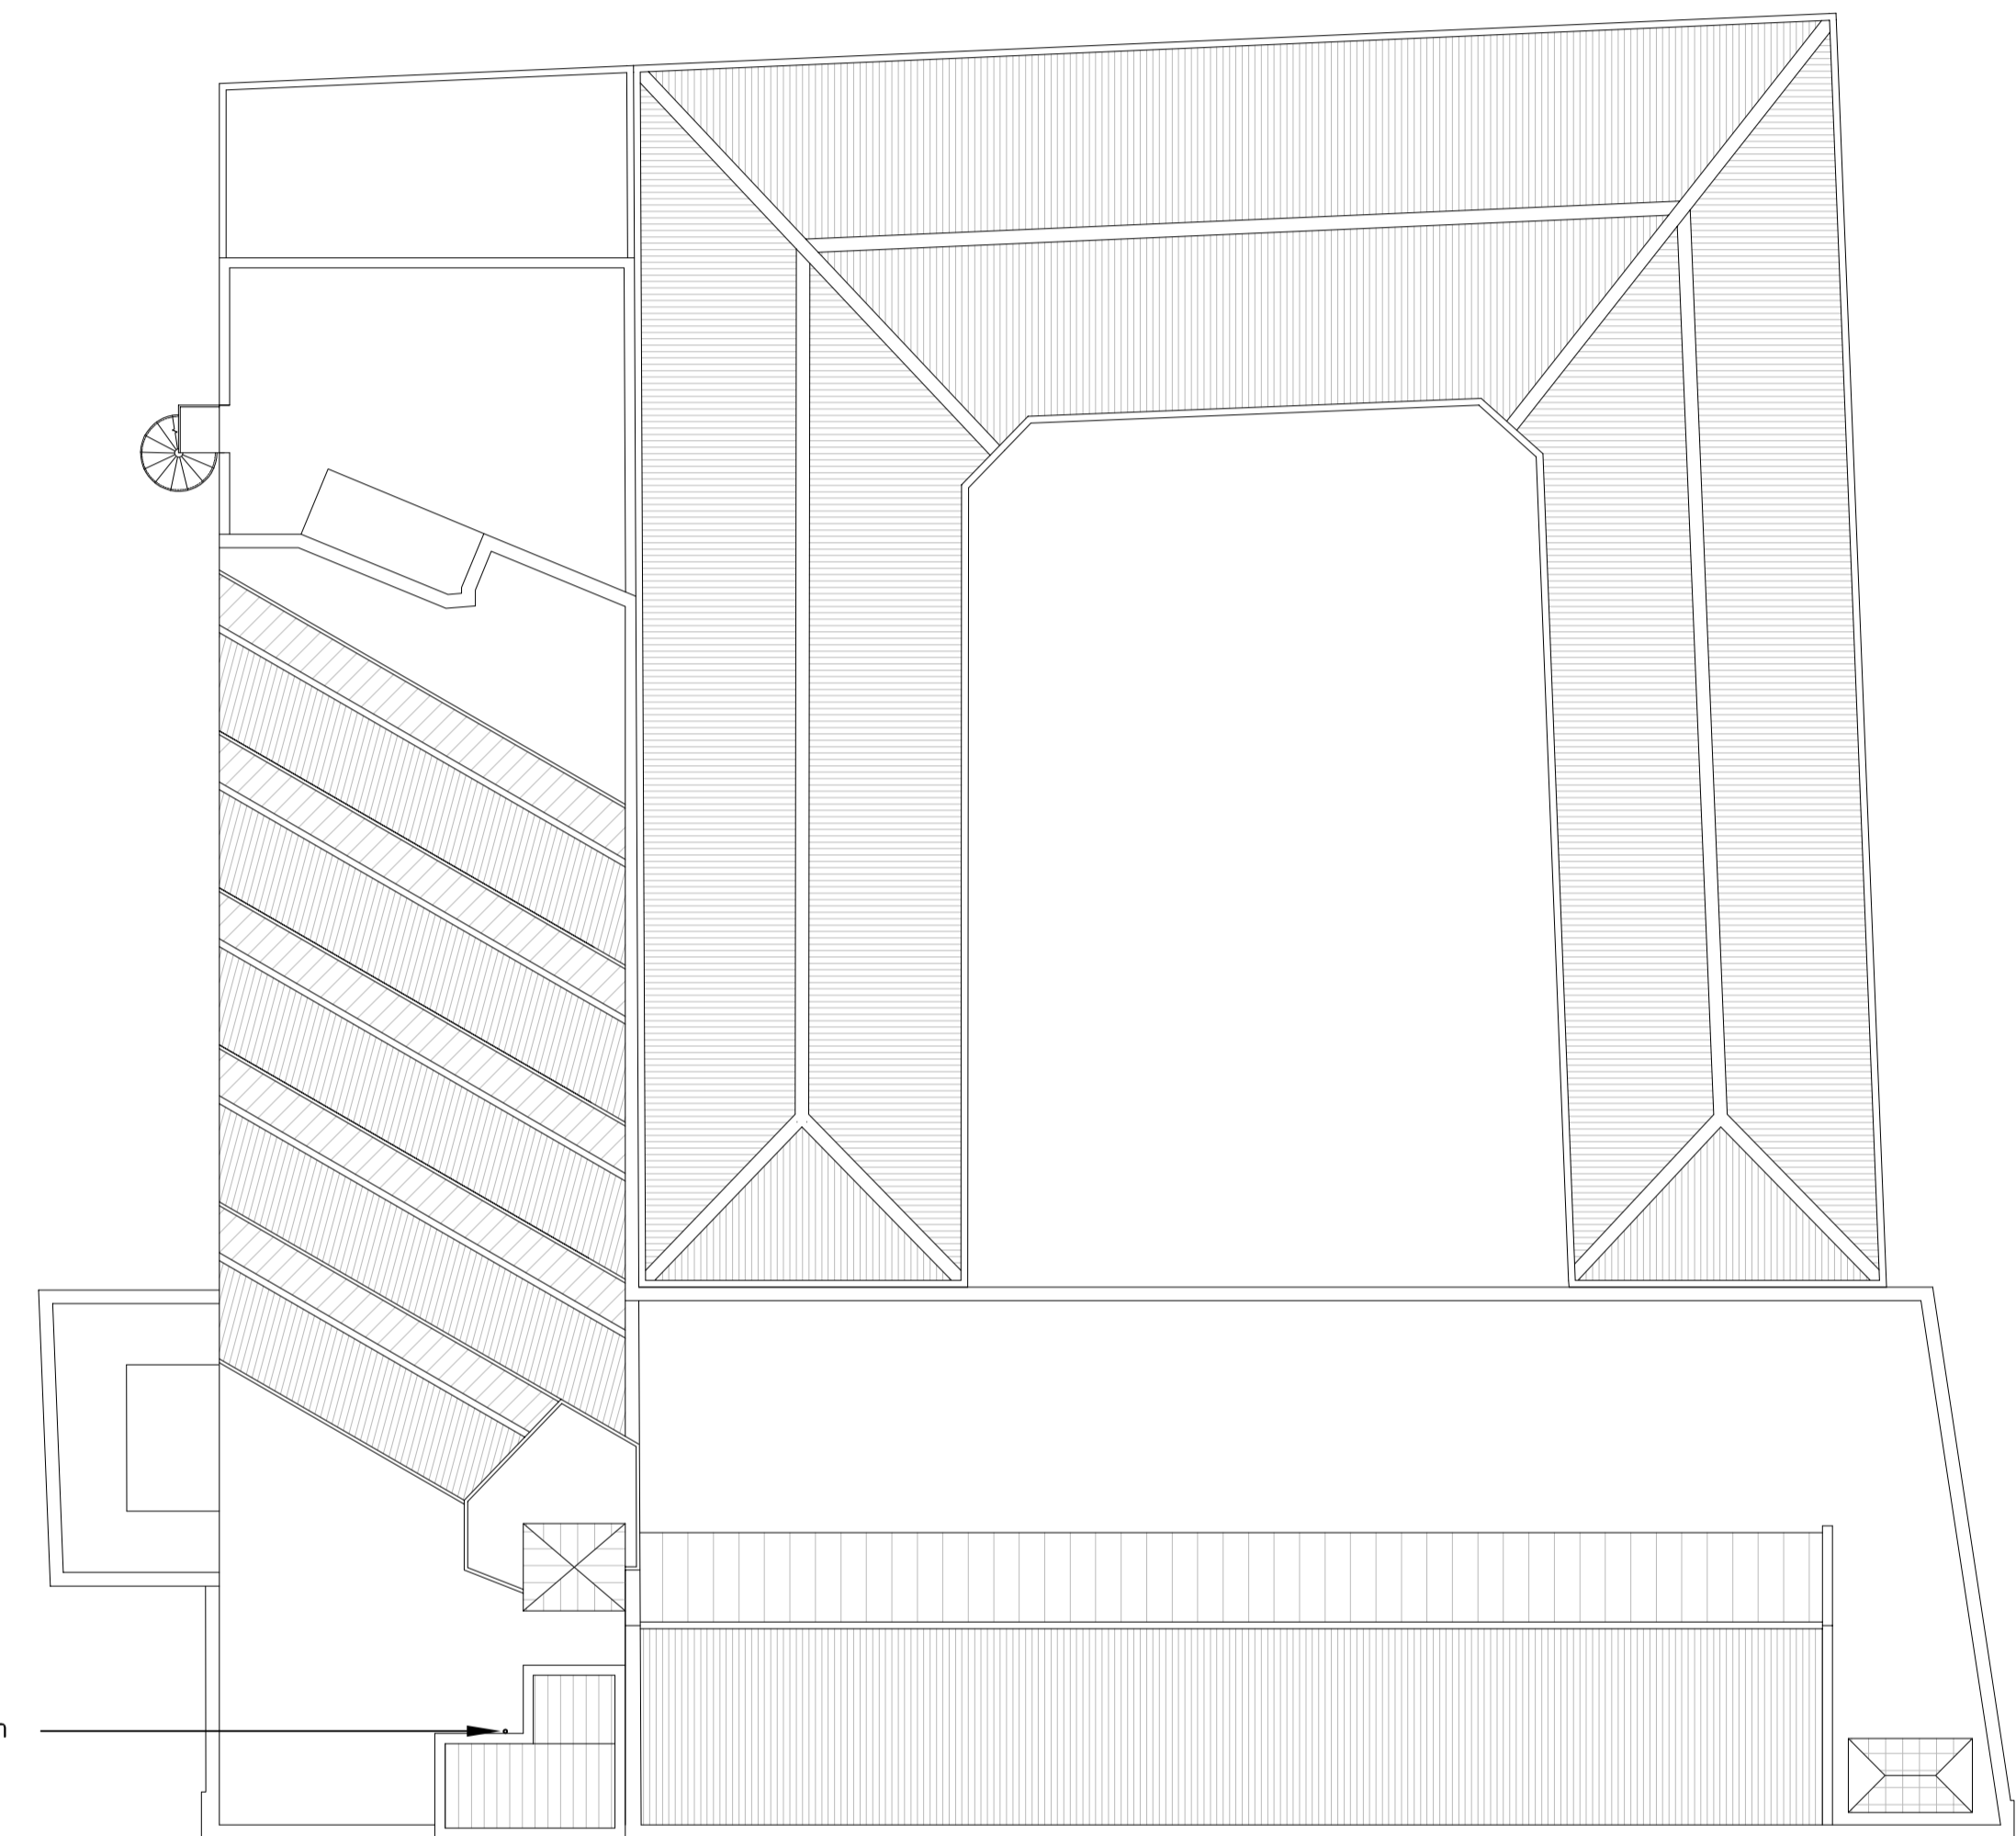

Proposed location
of new flagpole.

Proposed Roof Plan

NOTE:
 Drawings to be used for planning
 application purposes only.

Date 03/08/20	Drawn JCW Checked	Project title Spectrum House Proposed Flag	Drawing title Roof Plans Existing & Proposed - Planning	Client F55 Gospel S.a.r.l	Rev	 WESTON ALLISON WRIGHT 01604 491227 info@w-a-w.co.uk www.w-a-w.co.uk 	Drawing No. 4488/003	A1
							Scale 1:200	Rev -/-
							Project Spectrum	