

01  
A-(10)-011

**EXISTING PLAN SITE**  
1:50@ A1, 1:100 @ A3

PROJECT NAME

1028

CLIENT/PROJECT:

Fari Tadayon

NOTES:

All dimensions in millimetres.  
All dimensions and levels are to be checked on site by the main contractor prior to commencing excavation works. Any discrepancy is to be reported back to the designer for instruction.  
This drawing is the property of VORBILD ARCHITECTURE LIMITED and may not be reproduced or disclosed to a third party in any form without written permission.

ARCHITECTURE:



CONSTRUCTION:

INSTALLATIONS:

INSTALLATIONS:

SHEET TITLE

EXISTING  
PLAN SITE

DRAWING STATUS:

FOR PLANNING

DRAWN BY:

MS/KK

APPROVED:

MS

SIGNATURE:

SIGNATURE:



SCALE BAR (METRES)

JOB NUMBER:

1028

DRAWING No:

A-(10)-011


SCALE:

1:100


DATE:

04.08.2020


Rev. No.:

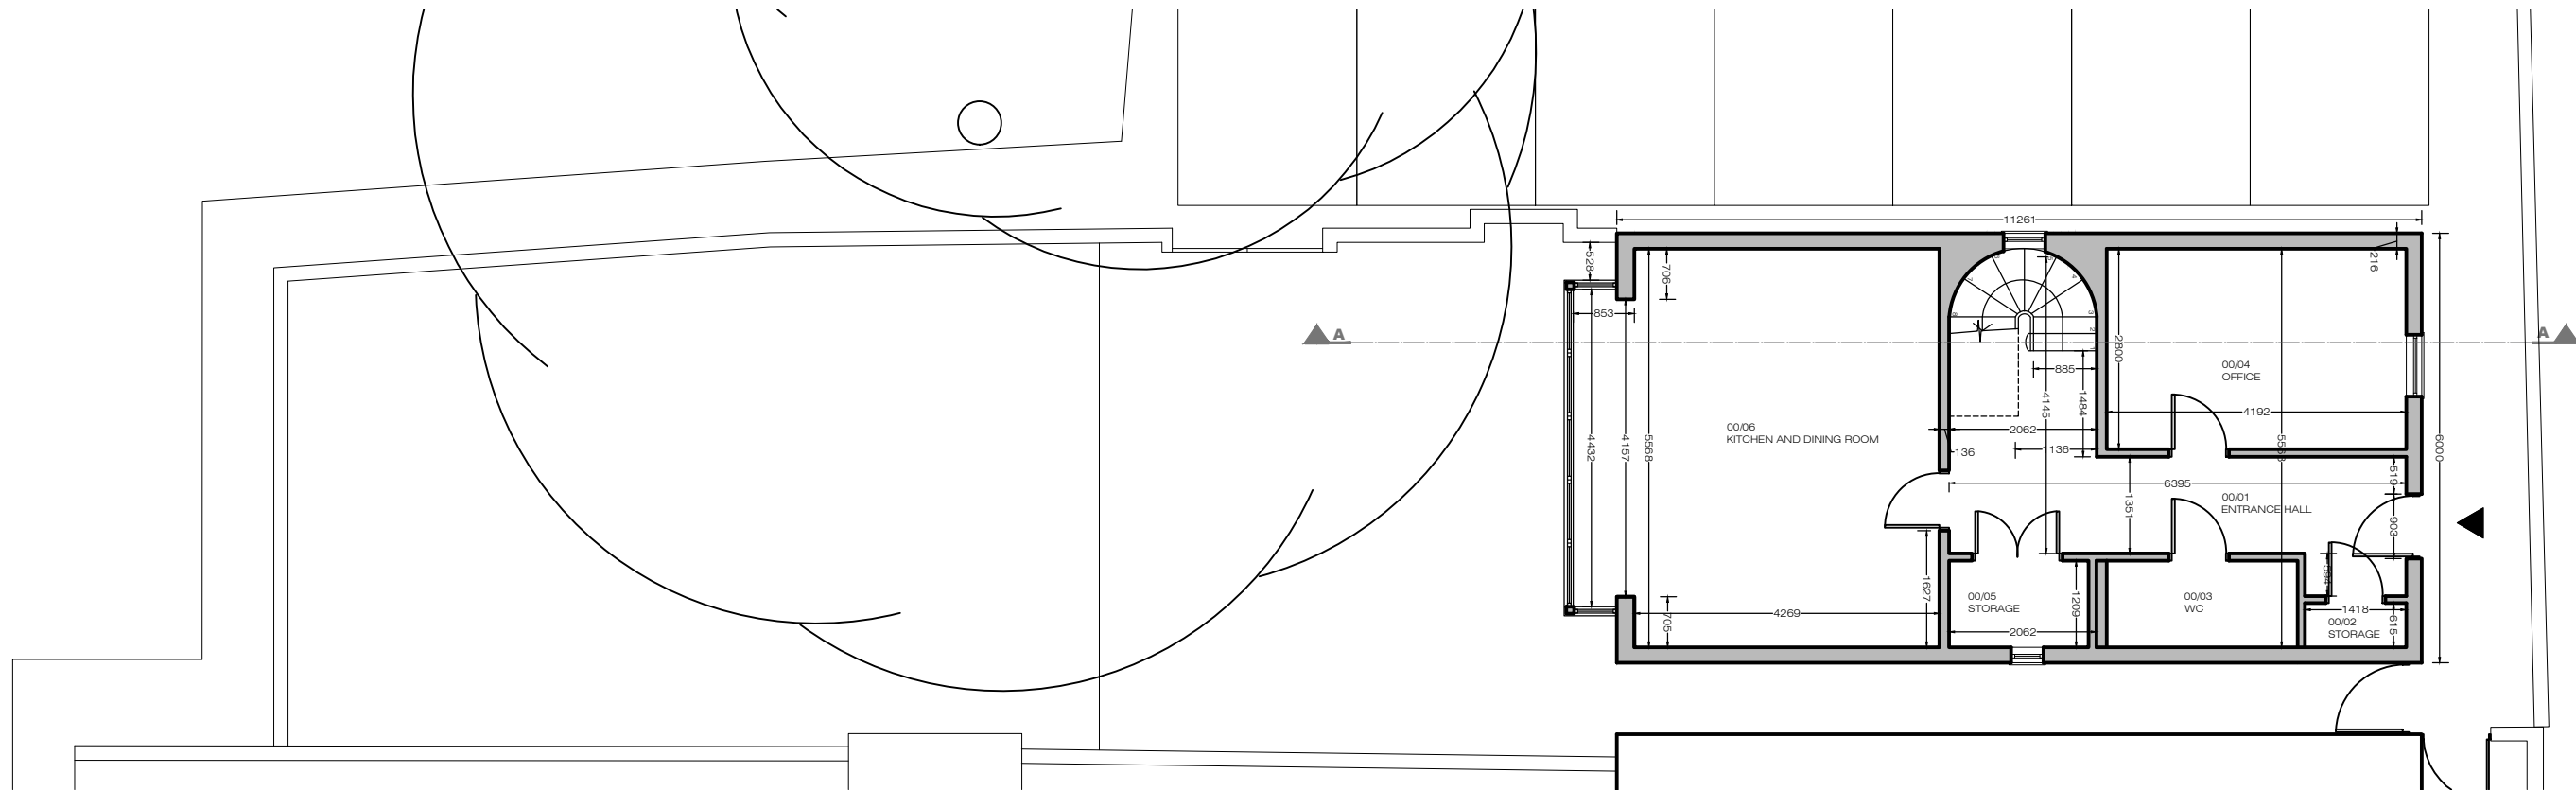


**01** EXISTING GROUND FLOOR PLAN  
A-(10)-012 1:50@ A1, 1:100 @ A3

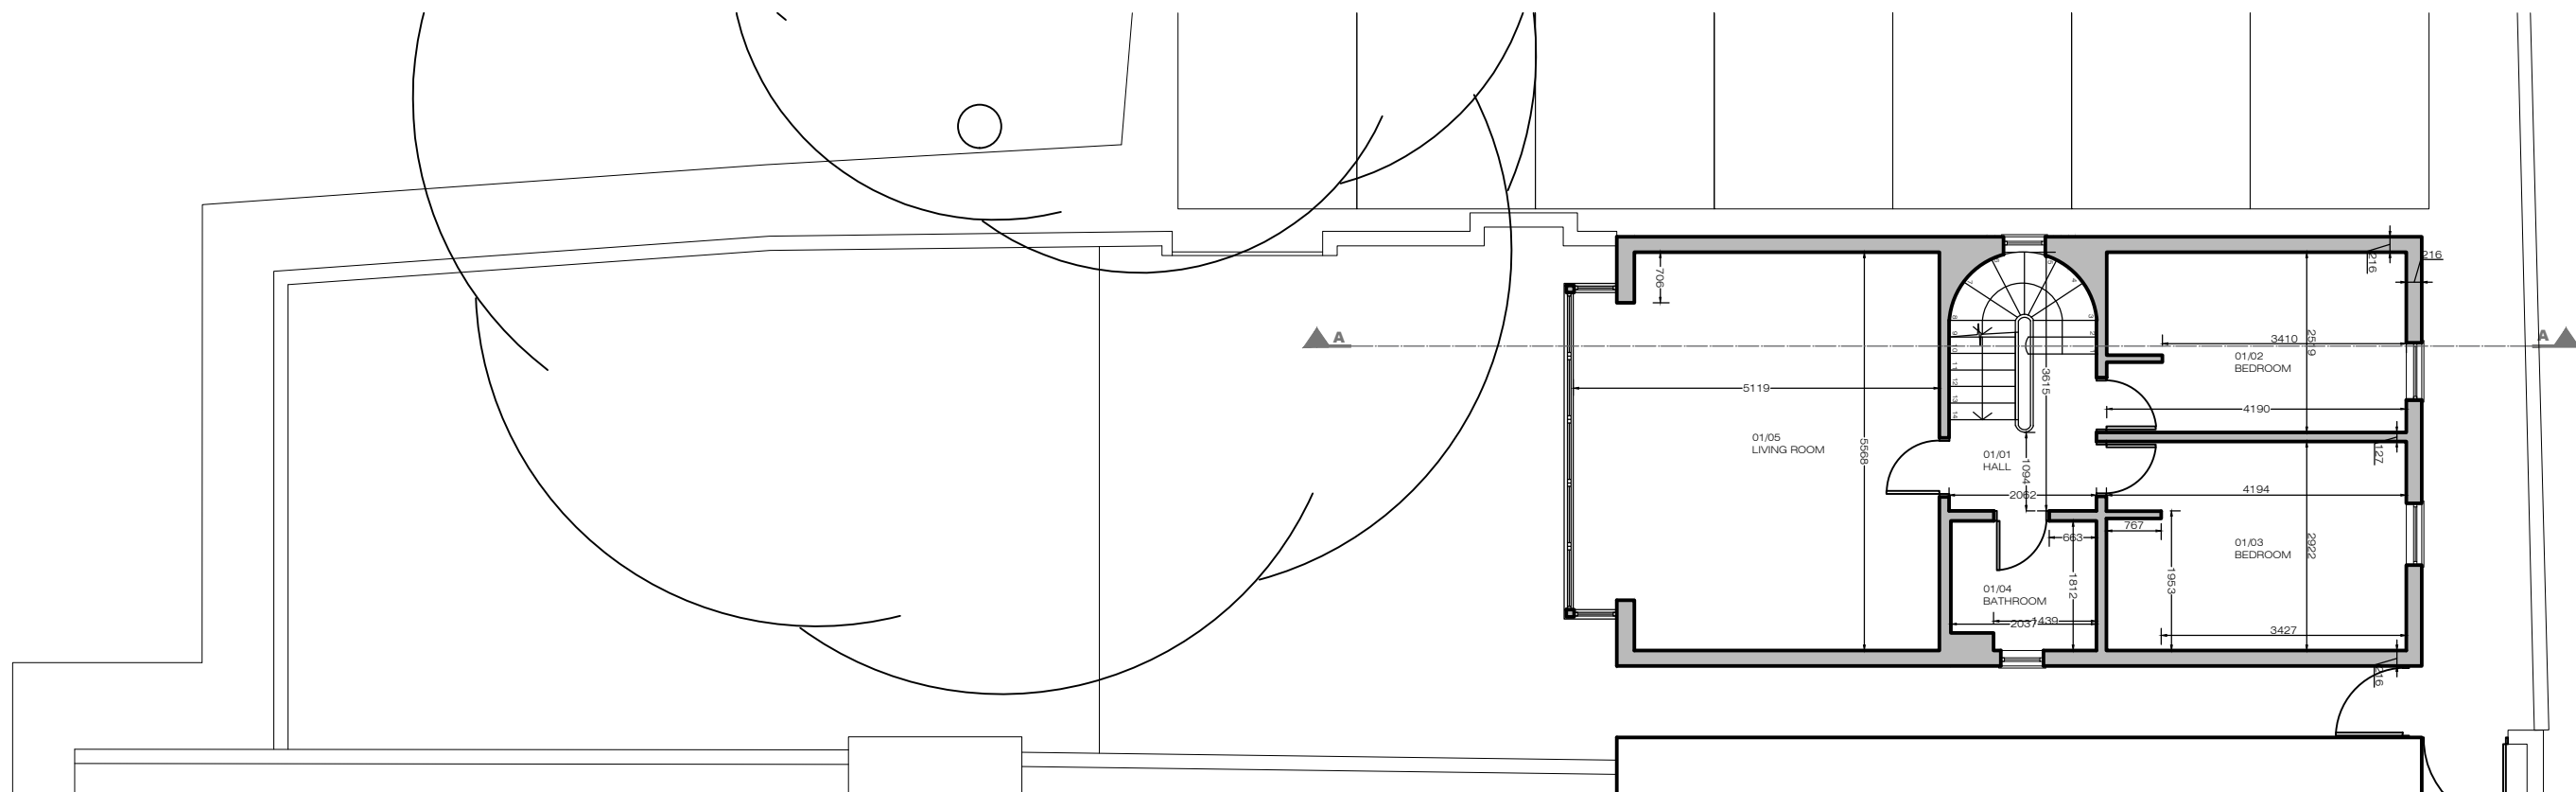


**02** EXISTING FIRST FLOOR PLAN  
A-(10)-012 1:50@ A1, 1:100 @ A3

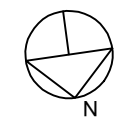


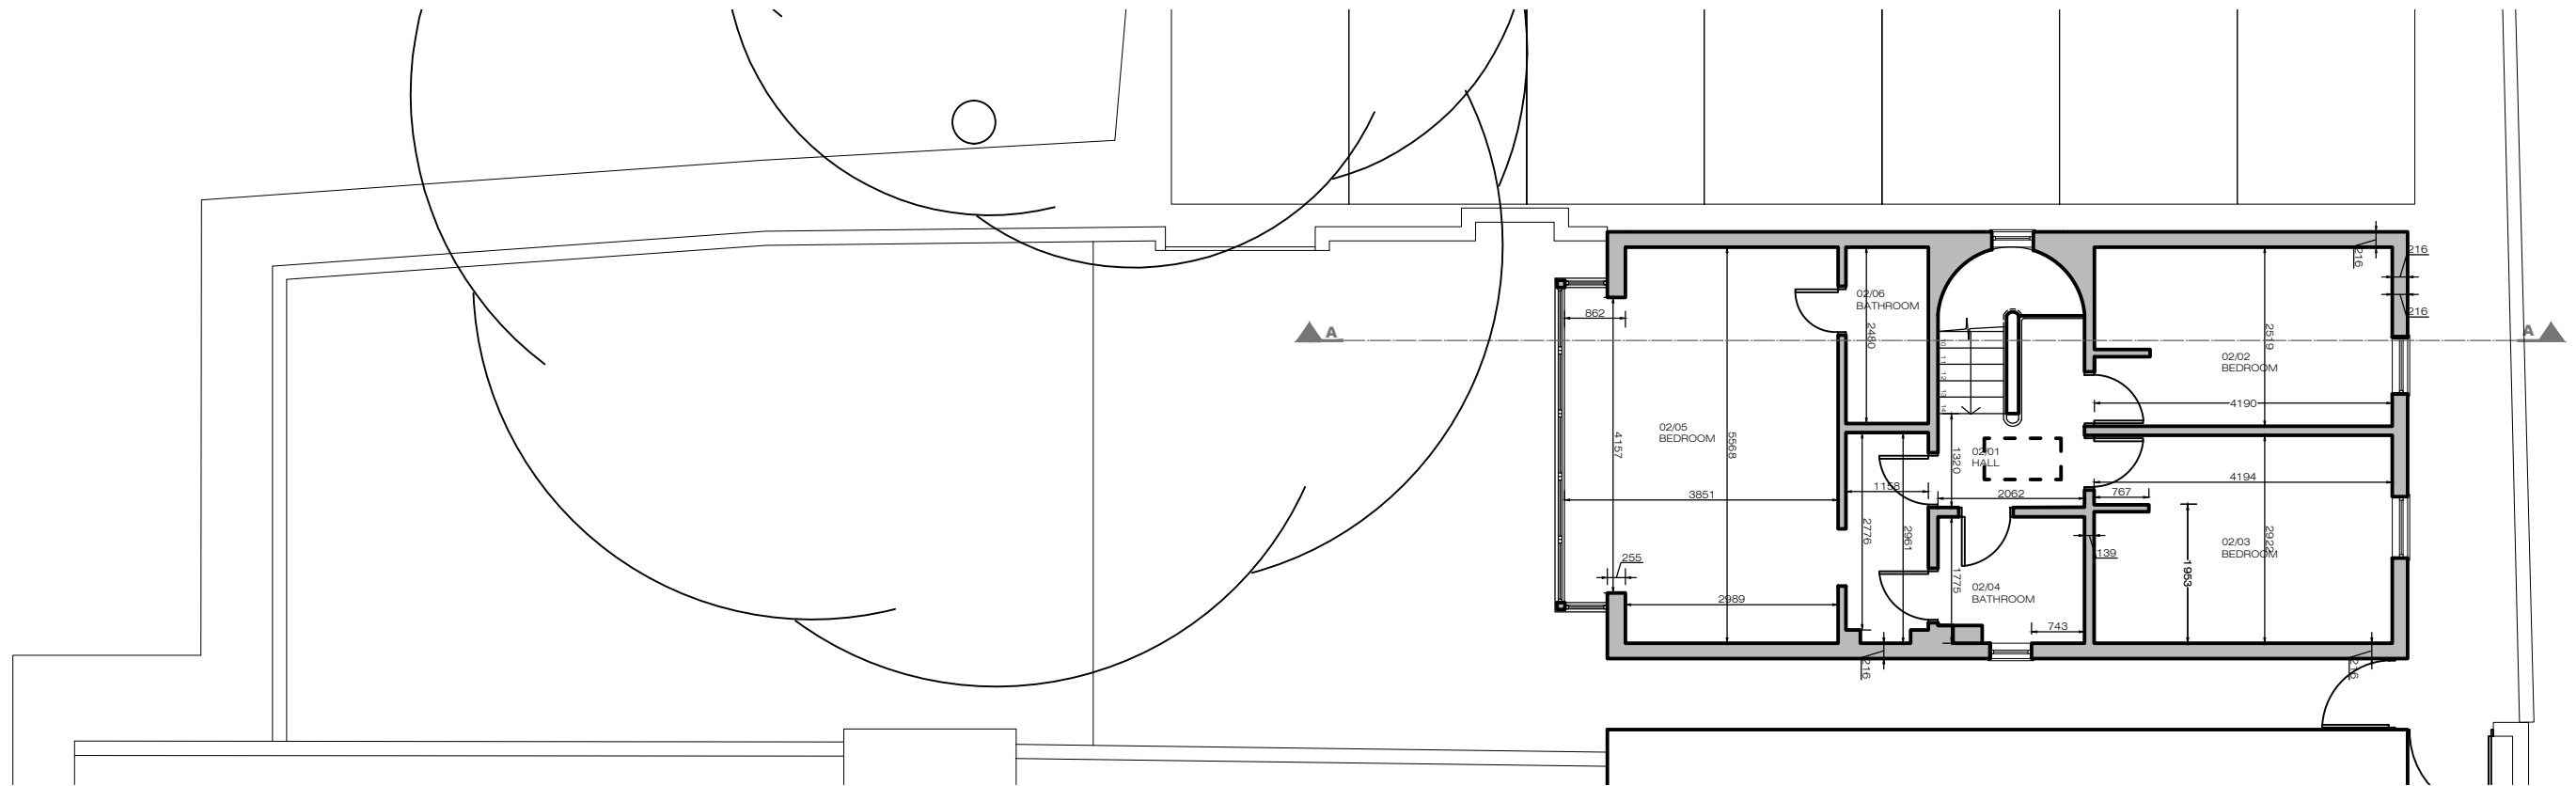

**03** EXISTING SECOND FLOOR PLAN  
A-(10)-013 1:50@ A1, 1:100 @ A3

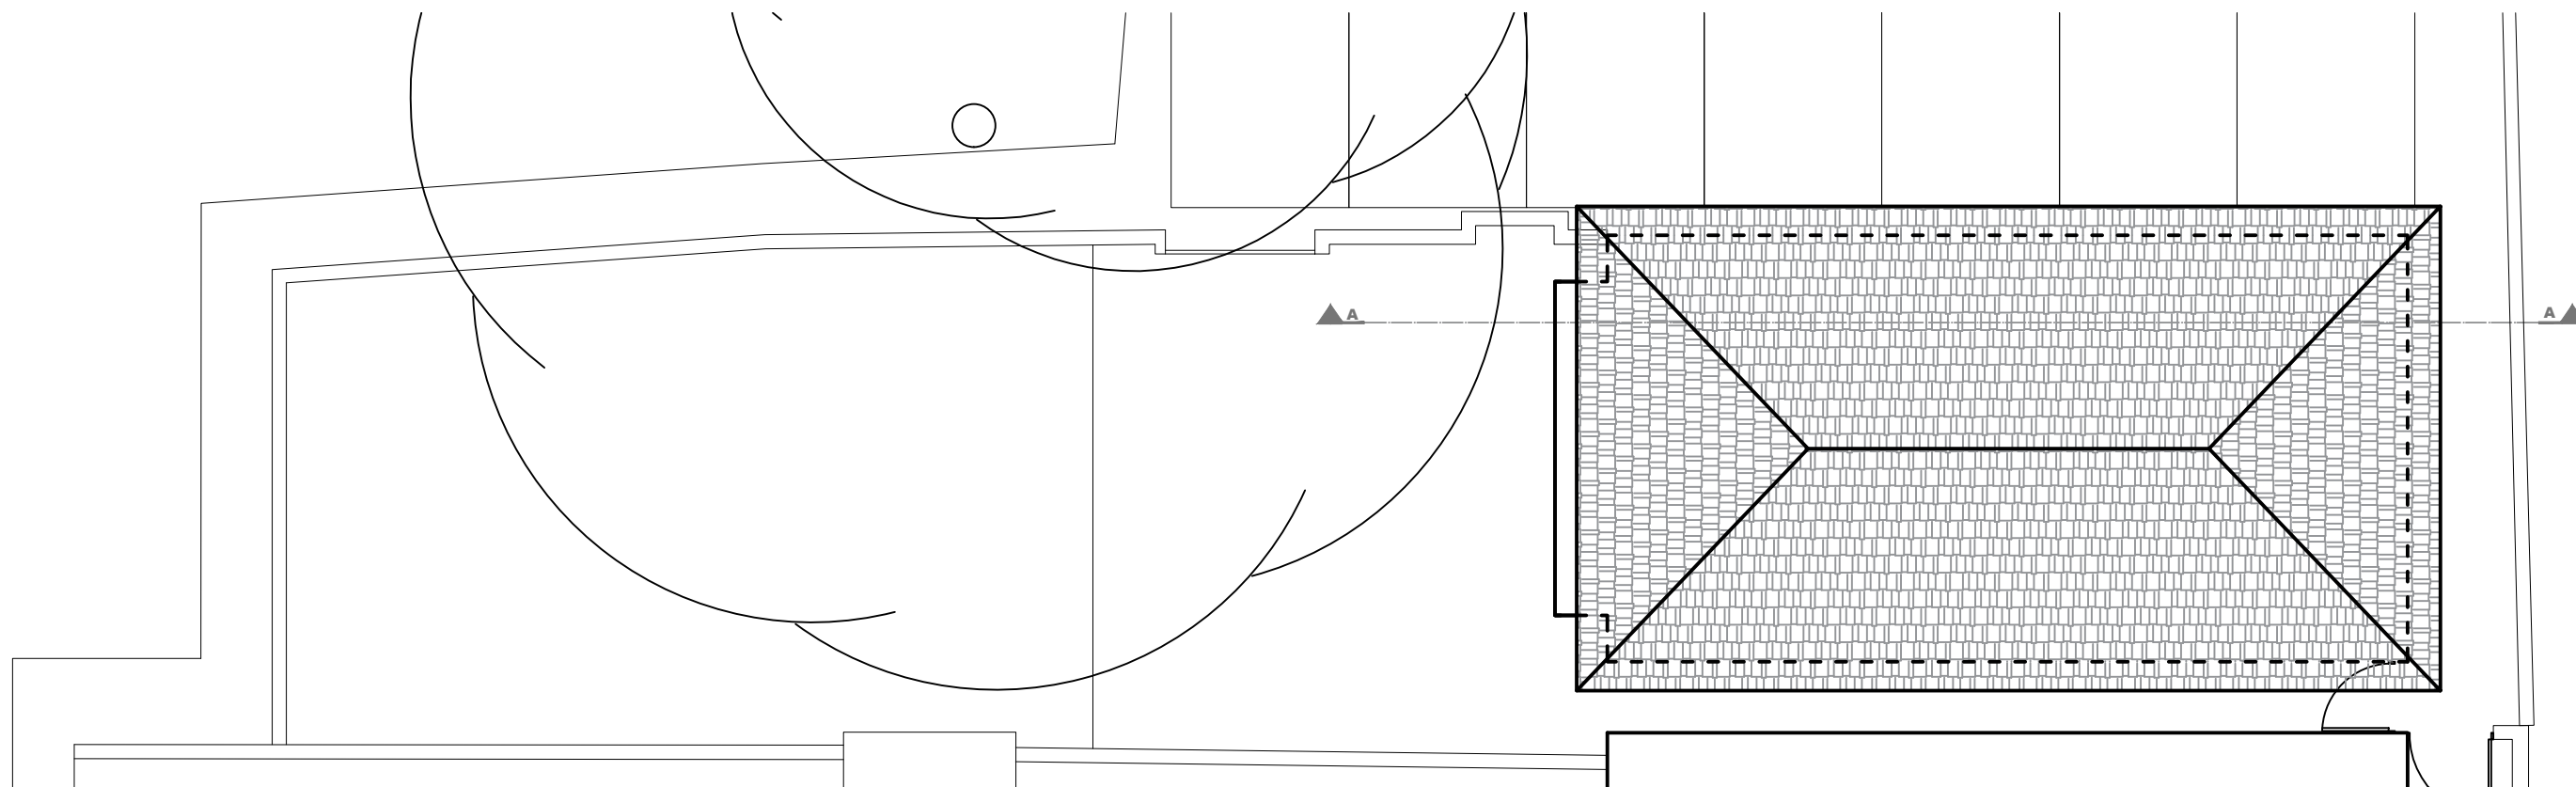

**04** EXISTING ROOF FLOOR PLAN  
A-(10)-013 1:50@ A1, 1:100 @ A3

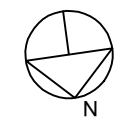



01 EXISTING FRONT ELEVATION  
A-(10)-014 1:50@ A1, 1:100 @ A3


PROJECT NAME: 1028  
CLIENT/PROJECT: Fari Tadayon

NOTES:  
All dimensions in millimetres.  
All dimensions and levels are to be checked on site by the main contractor prior to commencing excavation works. Any discrepancy is to be reported back to the designer for instruction.  
This drawing is the property of VORBILD ARCHITECTURE LIMITED and may not be reproduced or disclosed to a third party in any form without written permission.



CONSTRUCTION:  
INSTALLATIONS:  
INSTALLATIONS:

SHEET TITLE: EXISTING FRONT ELEVATION

 



DRAWING STATUS: FOR PLANNING  
DRAWN BY: MS/KK  
APPROVED: MS

SIGNATURE: \_\_\_\_\_  
SIGNATURE: \_\_\_\_\_

JOB NUMBER: 1028  
DRAWING No: A-(10)-014  
SCALE: 1:100 DATE: 04.08.2020 Rev. No.:



02 EXISTING REAR ELEVATION  
 A-(10)-015 1:50@ A1, 1:100 @ A3

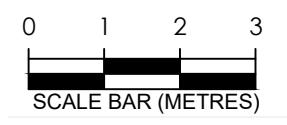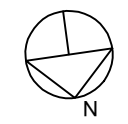

PROJECT NAME: 1028  
 CLIENT/PROJECT: Fari Tadayon

NOTES:  
 All dimensions in millimetres.  
 All dimensions and levels are to be checked on site by the main contractor prior to commencing excavation works. Any discrepancy is to be reported back to the designer for instruction.  
 This drawing is the property of VORBILD ARCHITECTURE LIMITED and may not be reproduced or disclosed to a third party in any form without written permission.




CONSTRUCTION:  
 INSTALLATIONS:  
 INSTALLATIONS:

SHEET TITLE:  
 EXISTING REAR ELEVATION

DRAWING STATUS: FOR PLANNING  
 DRAWN BY: MS/KK  
 APPROVED: MS

JOB NUMBER: 1028  
 DRAWING No: A-(10)-015  
 SCALE: 1:100  
 DATE: 04.08.2020  
 Rev. No.:

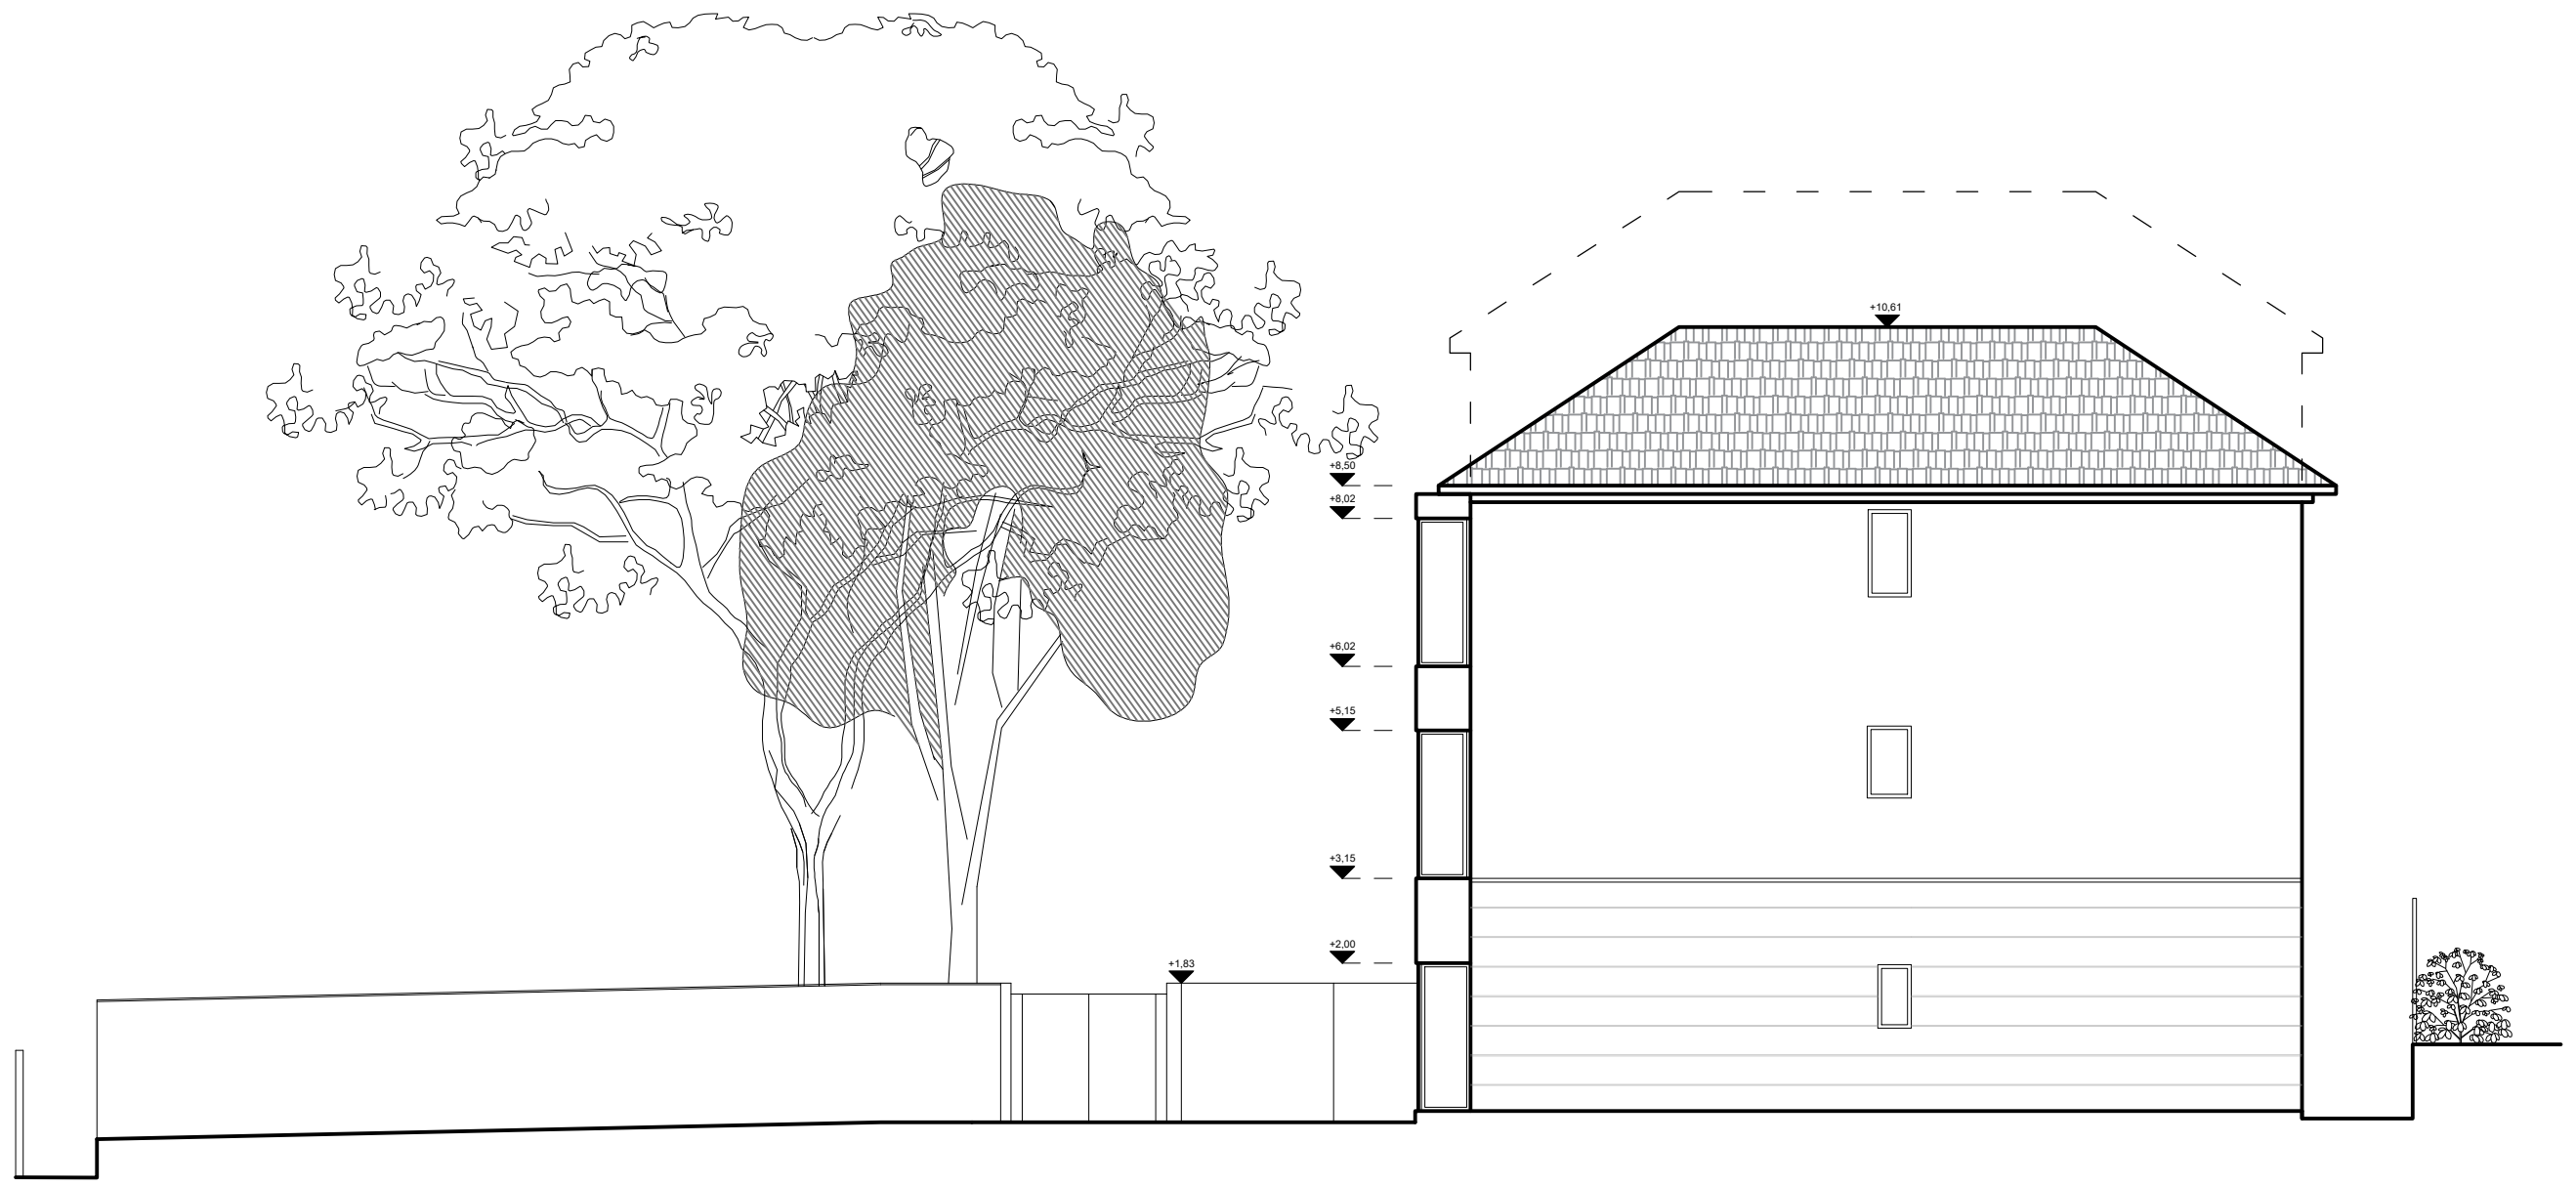

**03** EXISTING SIDE ELEVATION  
A-(10)-016 1:50@ A1, 1:100 @ A3



PROJECT NAME: 1028 CLIENT/PROJECT: Fari Tadayon

**NOTES:**  
All dimensions in millimetres.  
All dimensions and levels are to be checked on site by the main contractor prior to commencing excavation works. Any discrepancy is to be reported back to the designer for instruction.  
This drawing is the property of VORBILD ARCHITECTURE LIMITED and may not be reproduced or disclosed to a third party in any form without written permission.




CONSTRUCTION: \_\_\_\_\_  
INSTALLATIONS: \_\_\_\_\_  
INSTALLATIONS: \_\_\_\_\_

SHEET TITLE: EXISTING SIDE ELEVATION

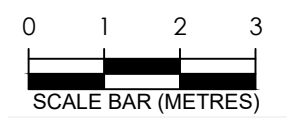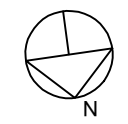

DRAWING STATUS: FOR PLANNING  
DRAWN BY: MS/KK  
APPROVED: MS

JOB NUMBER: 1028  
DRAWING No: A-(10)-016  
SCALE: 1:100 DATE: 04.08.2020  
Rev. No.: \_\_\_\_\_

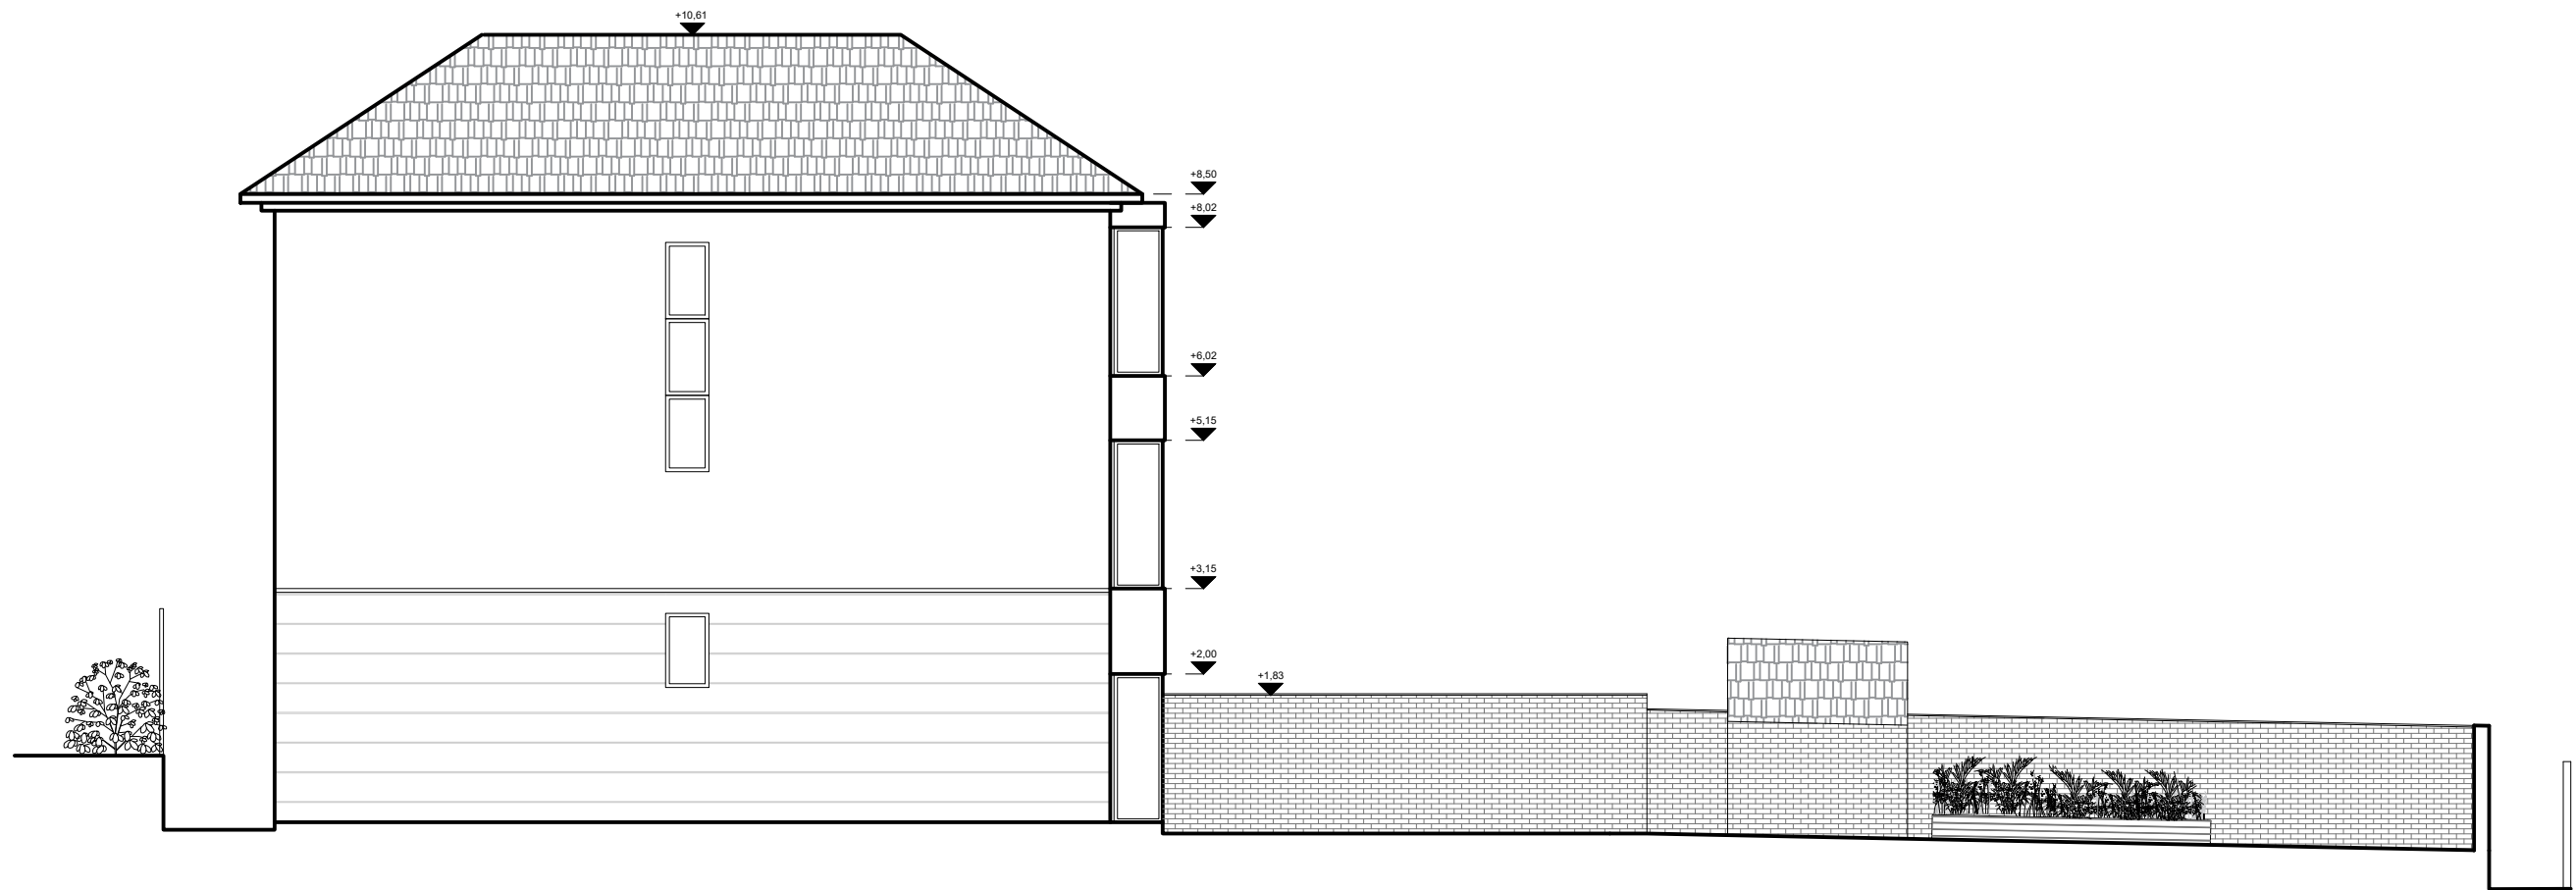

**04** EXISTING SIDE ELEVATION  
 A-(10)-017 1:50@ A1, 1:100 @ A3

PROJECT NAME: 1028  
 CLIENT/PROJECT: Fari Tadayon

**NOTES :**  
 All dimensions in millimetres.  
 All dimensions and levels are to be checked on site by the main contractor prior to commencing excavation works. Any discrepancy is to be reported back to the designer for instruction.  
 This drawing is the property of VORBILD ARCHITECTURE LIMITED and may not be reproduced or disclosed to a third party in any form without written permission.



CONSTRUCTION: \_\_\_\_\_  
 INSTALLATIONS: \_\_\_\_\_  
 SHEET TITLE: EXISTING SIDE ELEVATION

DRAWING STATUS: **FOR PLANNING**

DRAWN BY: MS/KK

APPROVED: MS


JOB NUMBER: 1028

DRAWING No: A-(10)-017


SCALE: 1:100

DATE: 04.08.2020

Rev. No.: \_\_\_\_\_

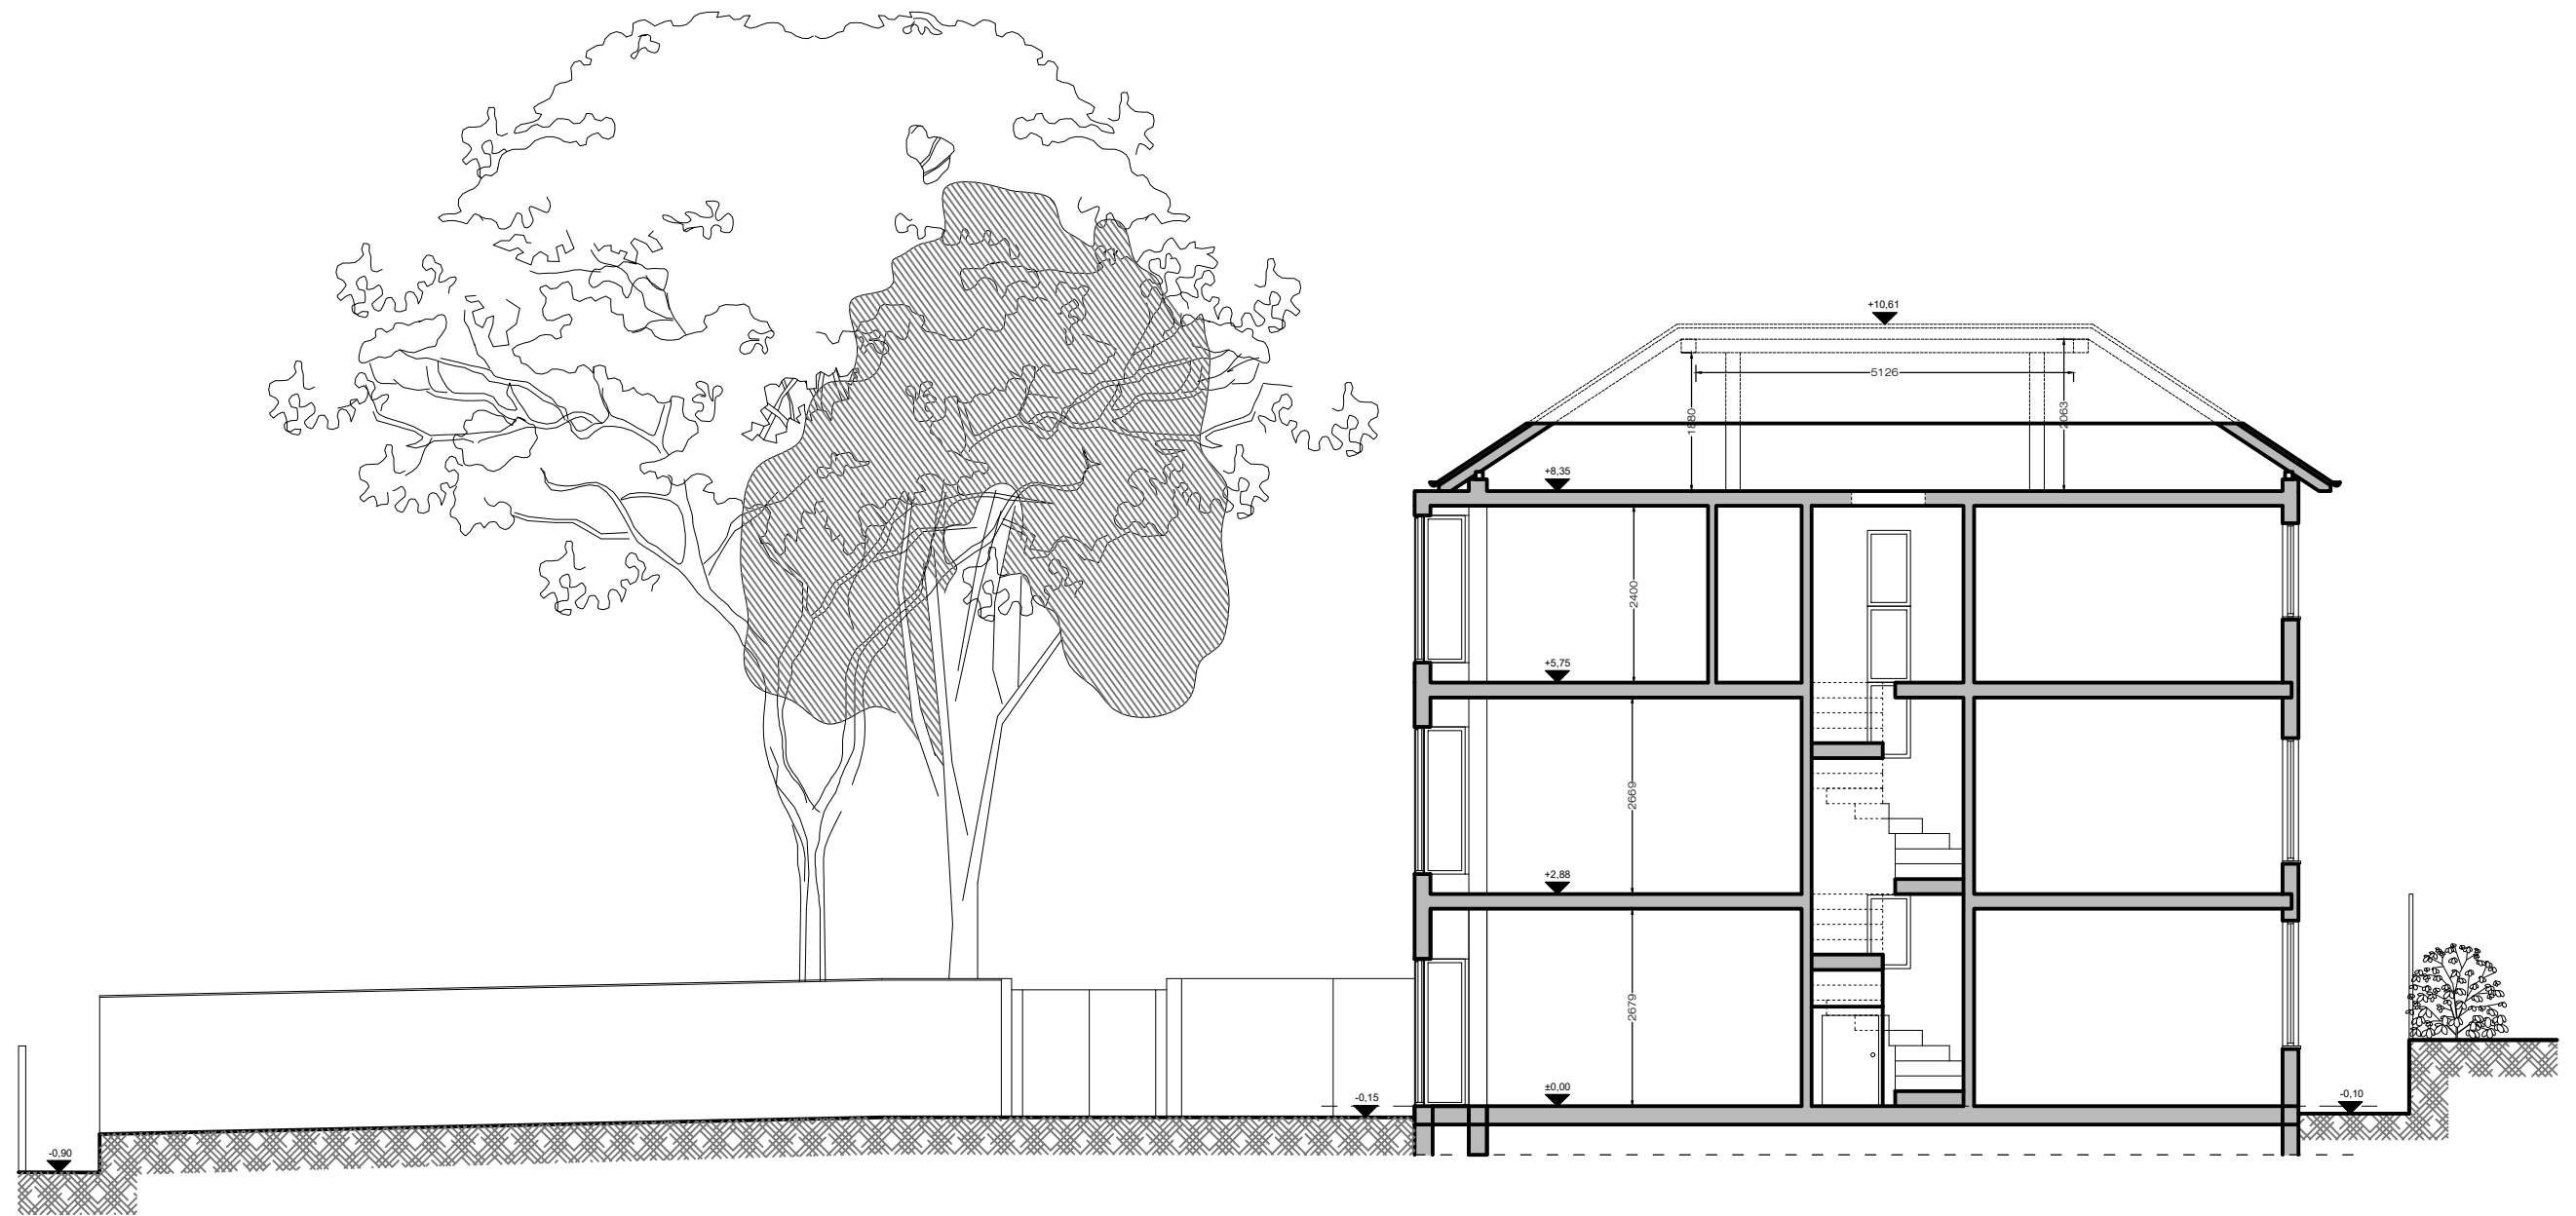


01  
A-(10)-018  
EXISTING SECTION A-A  
1:50@ A1, 1:100 @ A3

 

PROJECT NAME: 1028	CLIENT/PROJECT: Fari Tadayon	NOTES: All dimensions in millimetres. All dimensions and levels are to be checked on site by the main contractor prior to commencing excavation works. Any discrepancy is to be reported back to the designer for instruction. This drawing is the property of VORBILD ARCHITECTURE LIMITED and may not be reproduced or disclosed to a third party in any form without written permission.	ARCHITECTURE:  www.vorbild.co.uk info@vorbild.co.uk	CONSTRUCTION: INSTALLATIONS: INSTALLATIONS:	SHEET TITLE: EXISTING SECTION A-A	DRAWING STATUS: FOR PLANNING	JOB NUMBER: 1028
						DRAWN BY: MS/KK	DRAWING No: A-(10)-018
						APPROVED: MS	SCALE: DATE: Rev. No.: 1:100 04.08.2020



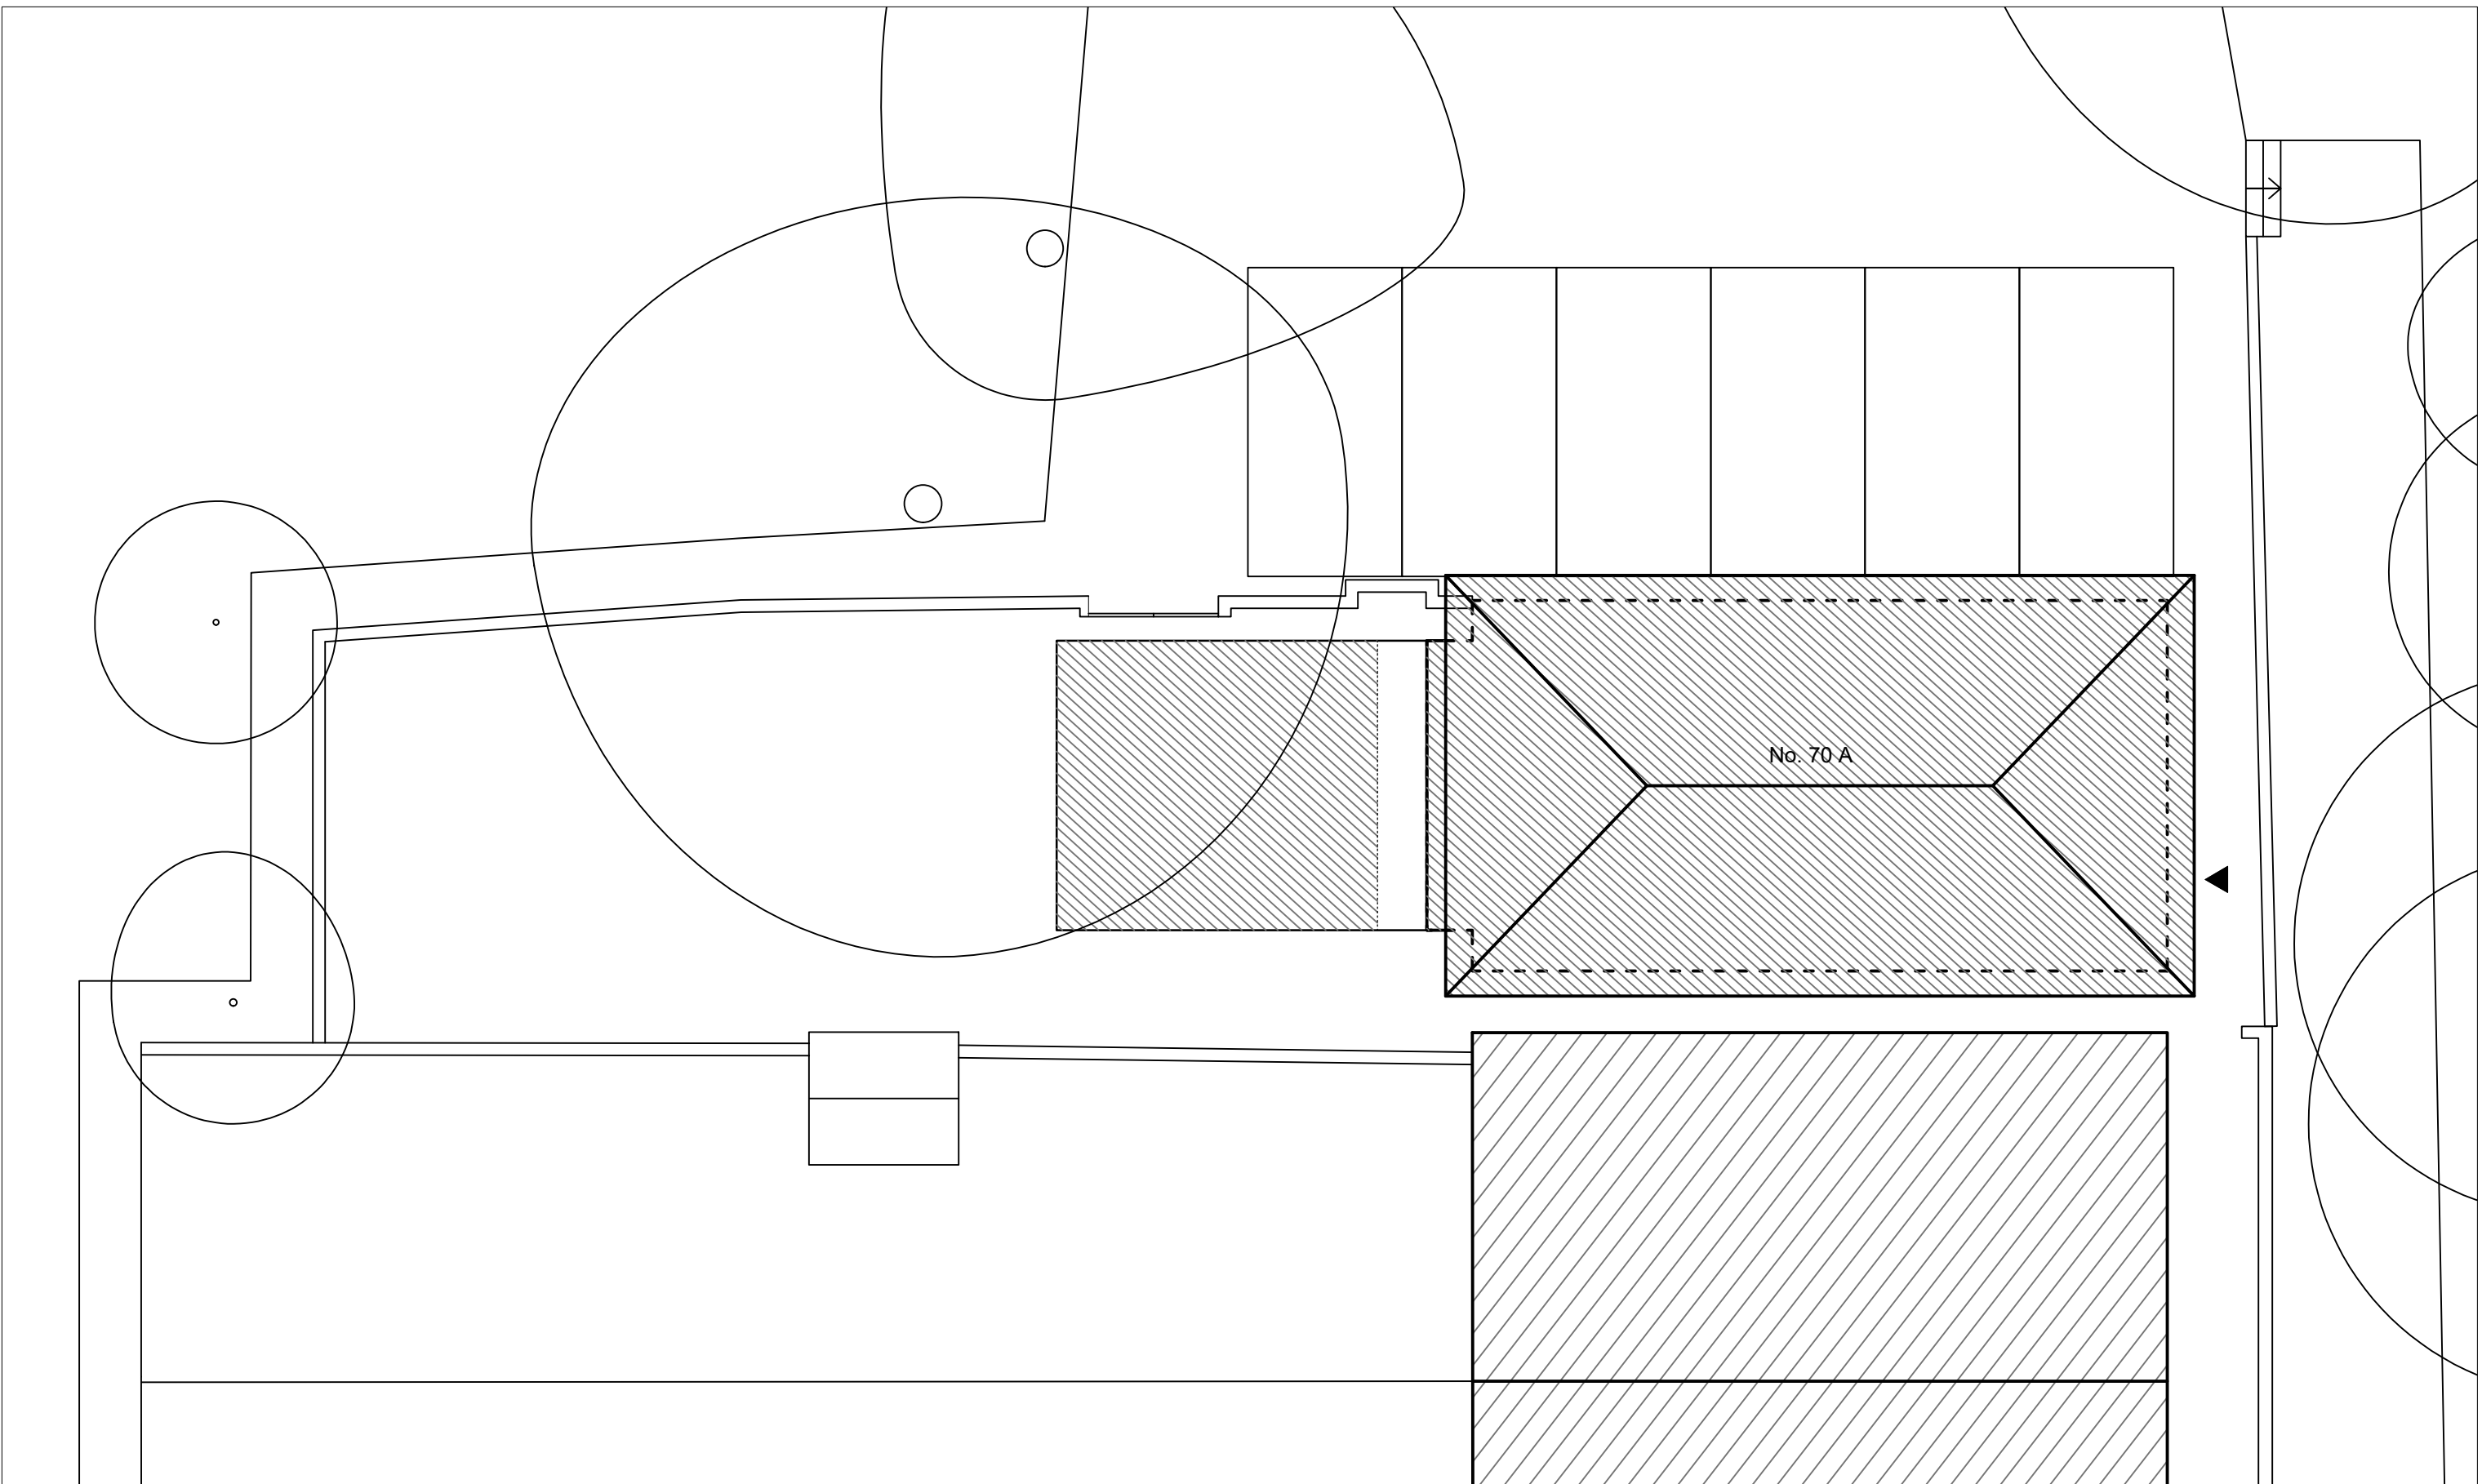

01  
A-(11)-011

**EXISTING PLAN SITE**  
1:50@ A1, 1:100 @ A3

PROJECT NAME

1028

CLIENT/PROJECT:

Fari Tadayon

NOTES:

All dimensions in millimetres.  
All dimensions and levels are to be checked on site by the main contractor prior to commencing excavation works. Any discrepancy is to be reported back to the designer for instruction.  
This drawing is the property of VORBILD ARCHITECTURE LIMITED and may not be reproduced or disclosed to a third party in any form without written permission.

ARCHITECTURE:



www.vorbild.co.uk info@vorbild.co.uk

CONSTRUCTION:

INSTALLATIONS:

INSTALLATIONS:

SHEET TITLE

EXISTING  
PLAN SITE

DRAWING STATUS:

FOR PLANNING

DRAWN BY:

MS/KK

APPROVED:

MS

SIGNATURE:

SIGNATURE:



SCALE BAR (METRES)

JOB NUMBER:

1028

DRAWING No:

A-(11)-011

SCALE:

1:100

DATE:

04.08.2020

Rev. No.: