




**01** PROPOSED GROUND FLOOR PLAN  
A-(11)-012 1:50@ A1, 1:100 @ A3

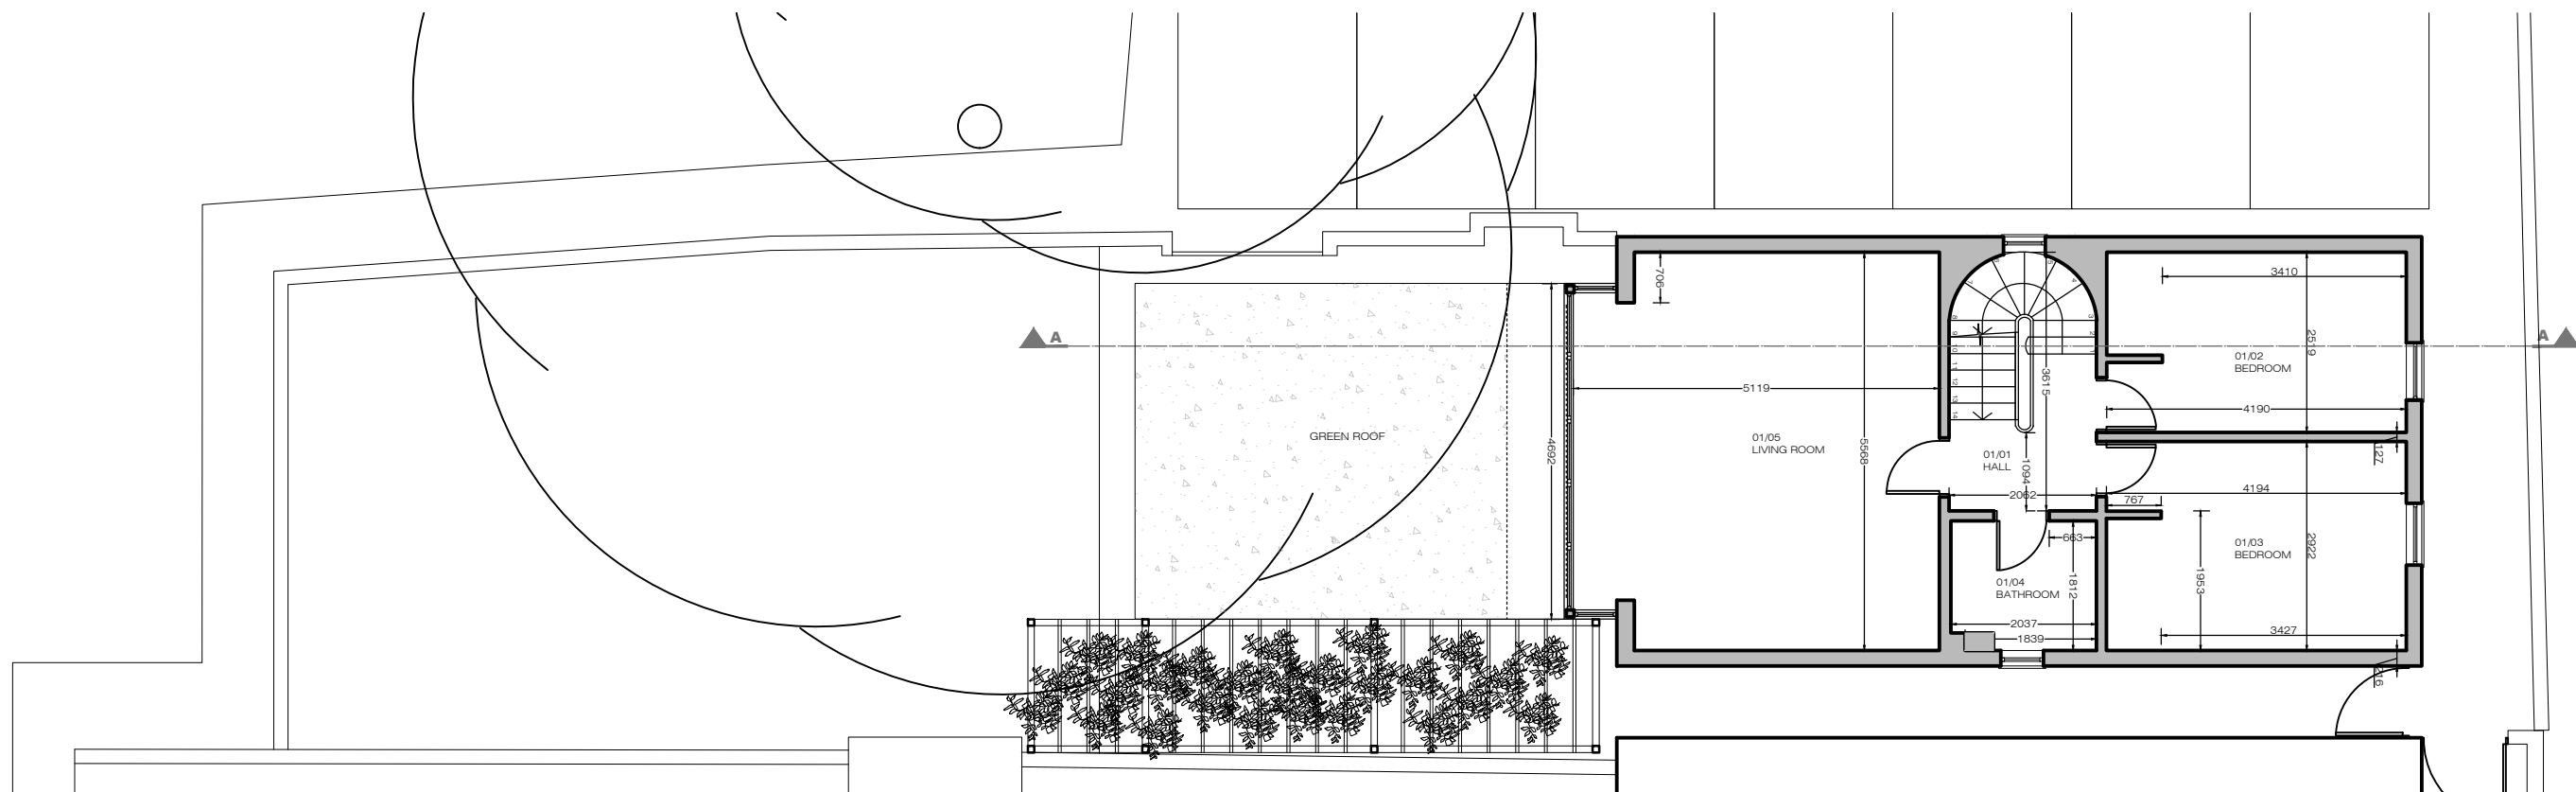


**02** PROPOSED FIRST FLOOR PLAN  
A-(11)-012 1:50@ A1, 1:100 @ A3

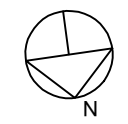


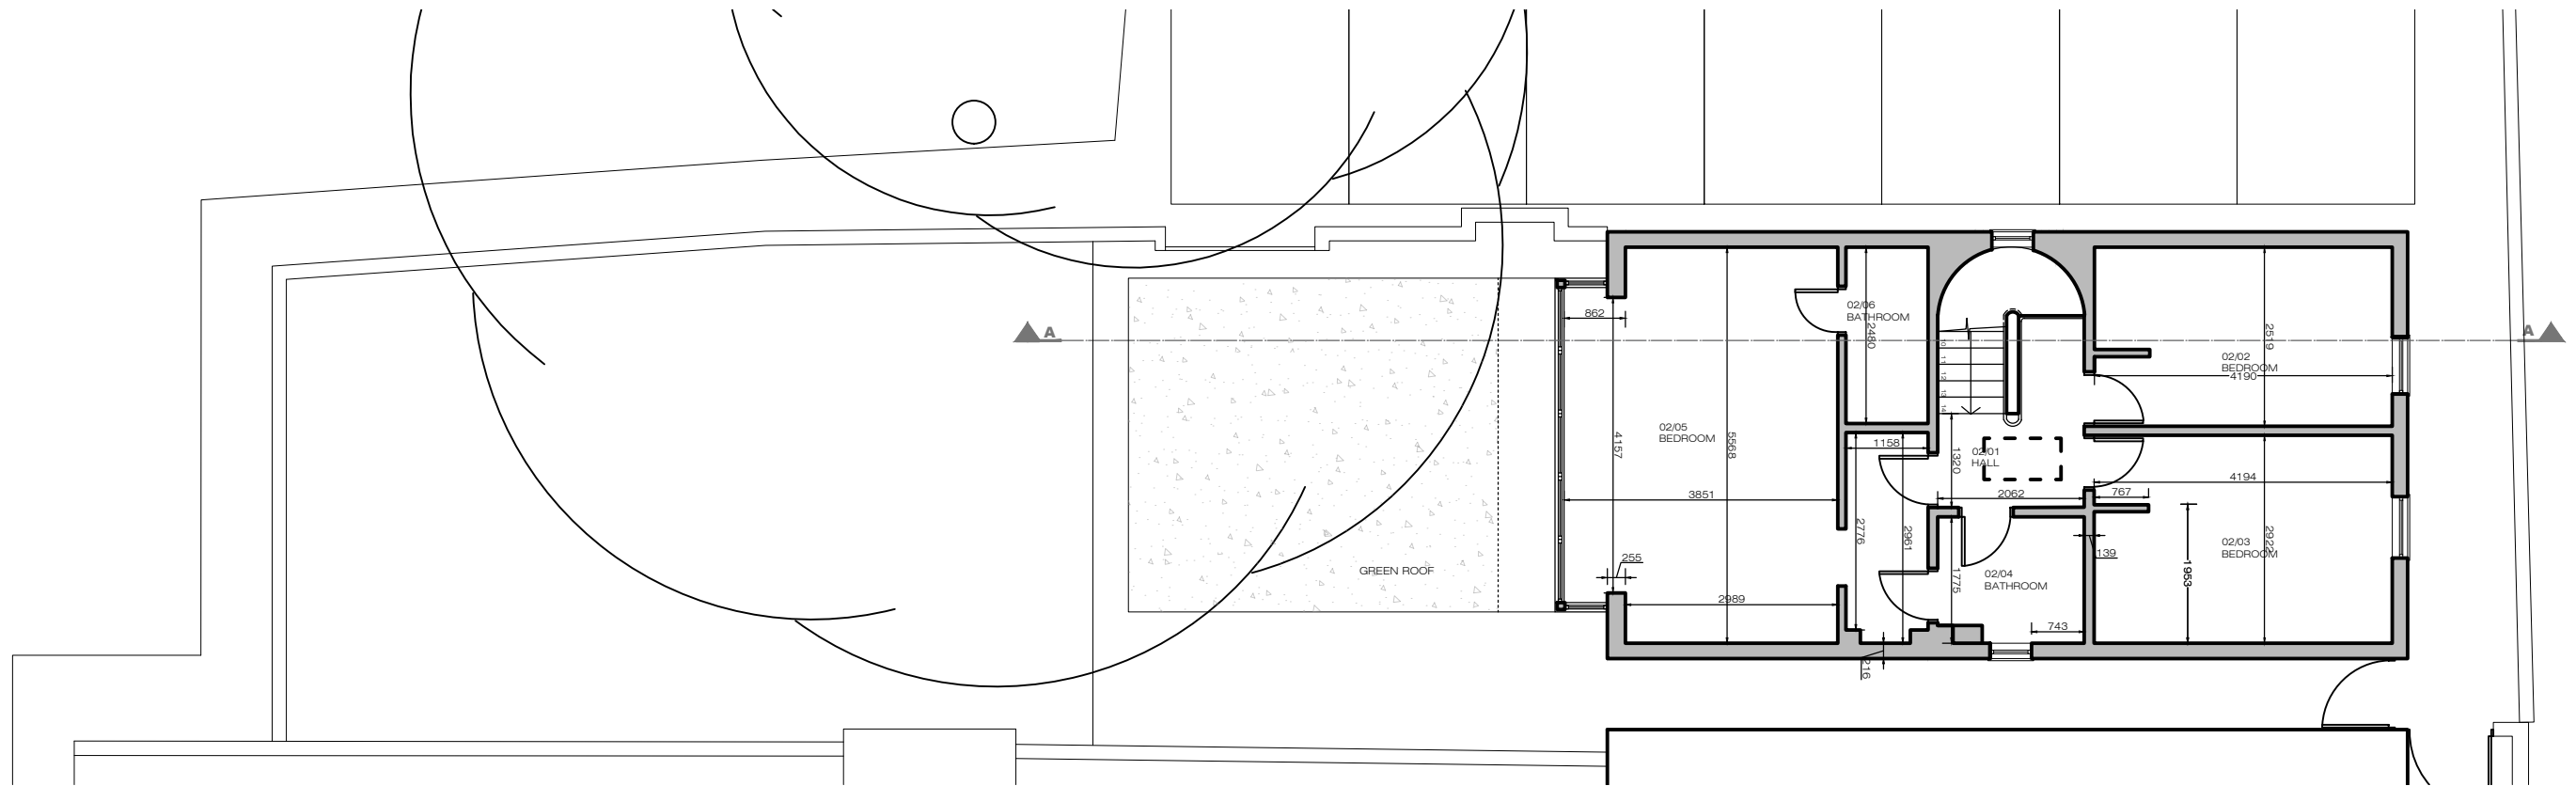

**03** PROPOSED SECOND FLOOR PLAN  
A-(11)-013 1:50@ A1, 1:100 @ A3

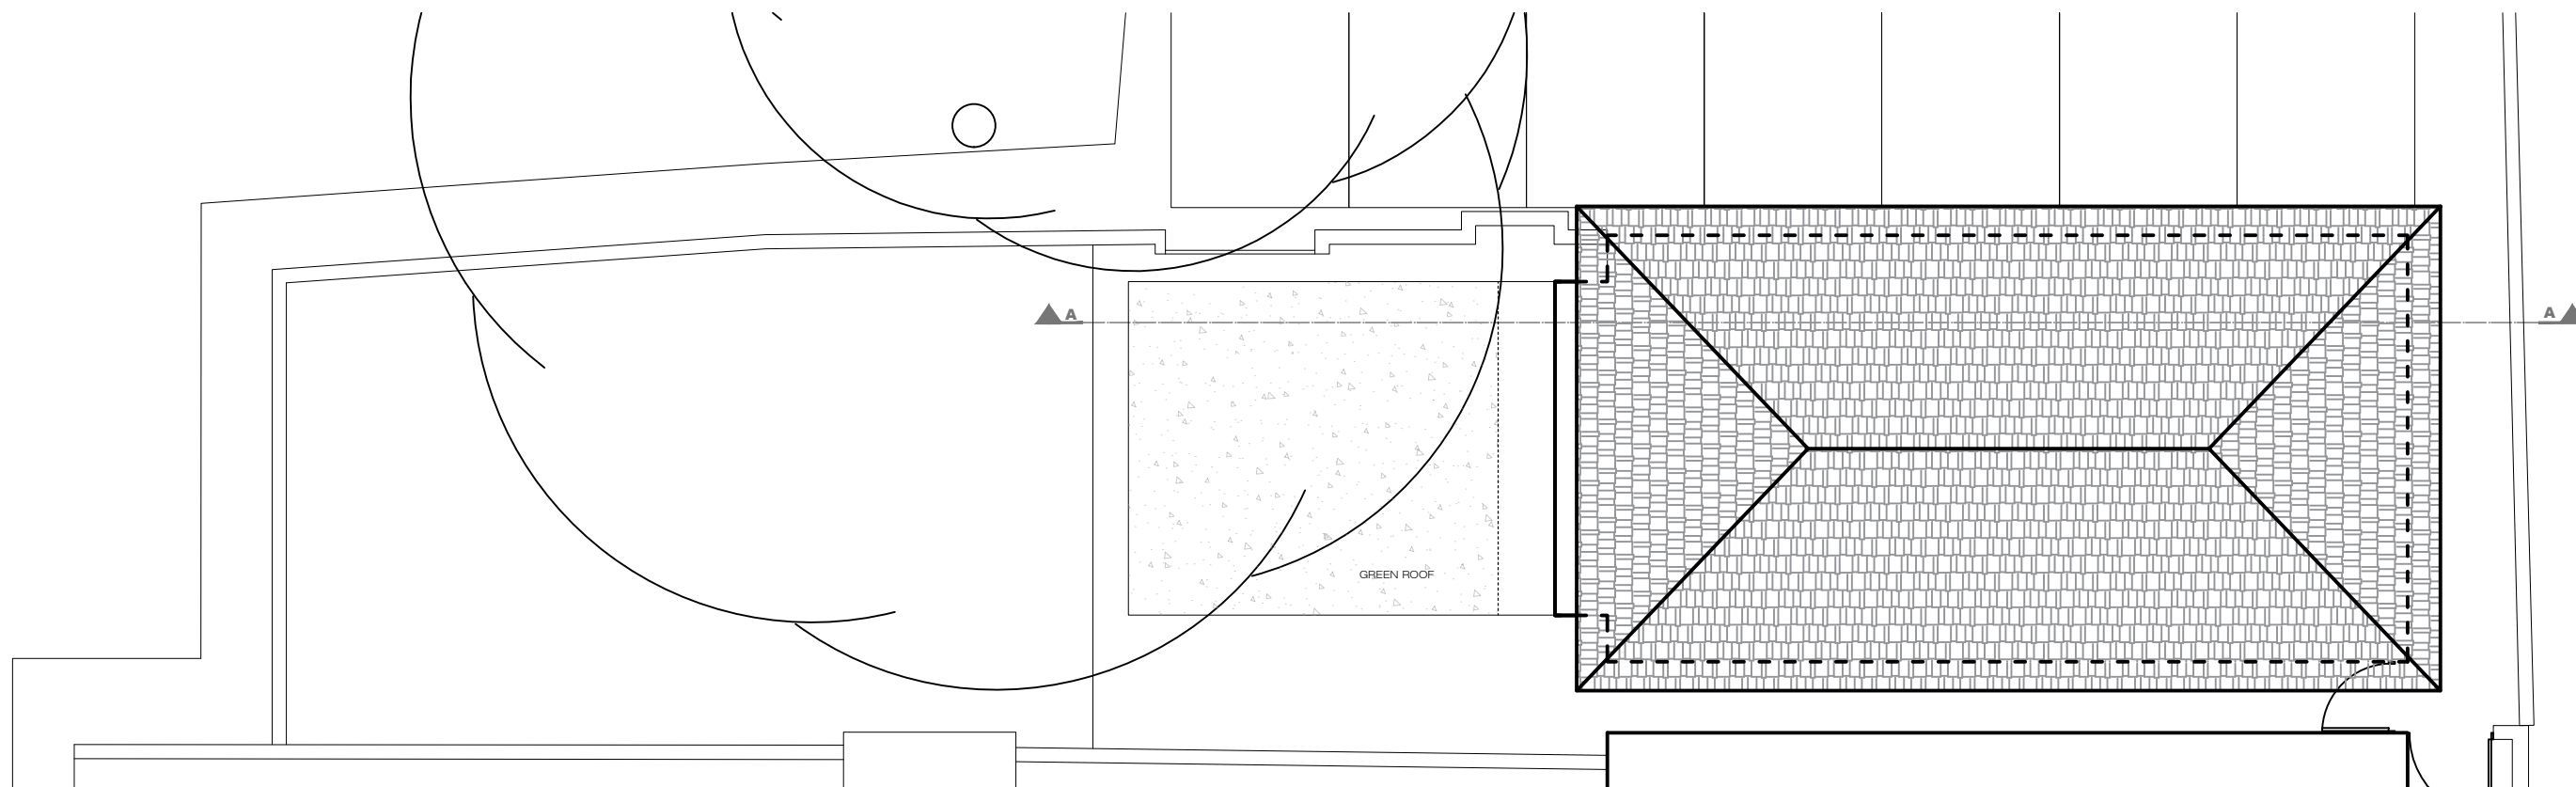

**04** PROPOSED ROOF PLAN  
A-(11)-013 1:50@ A1, 1:100 @ A3

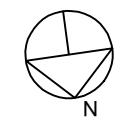



**01** PROPOSED FRONT ELEVATION  
A-(11)-014 1:50@ A1, 1:100 @ A3


PROJECT NAME: 1028  
CLIENT/PROJECT: Fari Tadayon

**NOTES:**  
All dimensions in millimetres.  
All dimensions and levels are to be checked on site by the main contractor prior to commencing excavation works. Any discrepancy is to be reported back to the designer for instruction.  
This drawing is the property of VORBILD ARCHITECTURE LIMITED and may not be reproduced or disclosed to a third party in any form without written permission.



CONSTRUCTION: \_\_\_\_\_  
INSTALLATIONS: \_\_\_\_\_  
INSTALLATIONS: \_\_\_\_\_

SHEET TITLE: PROPOSED FRONT ELEVATION

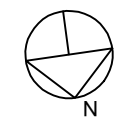



DRAWING STATUS: FOR PLANNING  
DRAWN BY: MS/KK  
APPROVED: MS

SIGNATURE: \_\_\_\_\_  
SIGNATURE: \_\_\_\_\_

JOB NUMBER: 1028  
DRAWING No: A-(11)-014  
SCALE: 1:100 DATE: 04.08.2020 Rev. No.: \_\_\_\_\_



**02** PROPOSED REAR ELEVATION  
 A-(11)-015 1:50@ A1, 1:100 @ A3

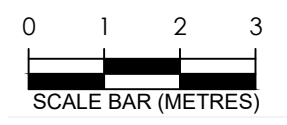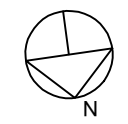

PROJECT NAME: 1028  
 CLIENT/PROJECT: Fari Tadayon

**NOTES:**  
 All dimensions in millimetres.  
 All dimensions and levels are to be checked on site by the main contractor prior to commencing excavation works. Any discrepancy is to be reported back to the designer for instruction.  
 This drawing is the property of VORBILD ARCHITECTURE LIMITED and may not be reproduced or disclosed to a third party in any form without written permission.




CONSTRUCTION:  
 INSTALLATIONS:  
 INSTALLATIONS:


SHEET TITLE:  
**PROPOSED REAR ELEVATION**

DRAWING STATUS: **FOR PLANNING**  
 DRAWN BY: **MS/KK**  
 APPROVED: **MS**

JOB NUMBER: 1028  
 DRAWING No: A-(11)-015  
 SCALE: 1:100  
 DATE: 04.08.2020  
 Rev. No.:

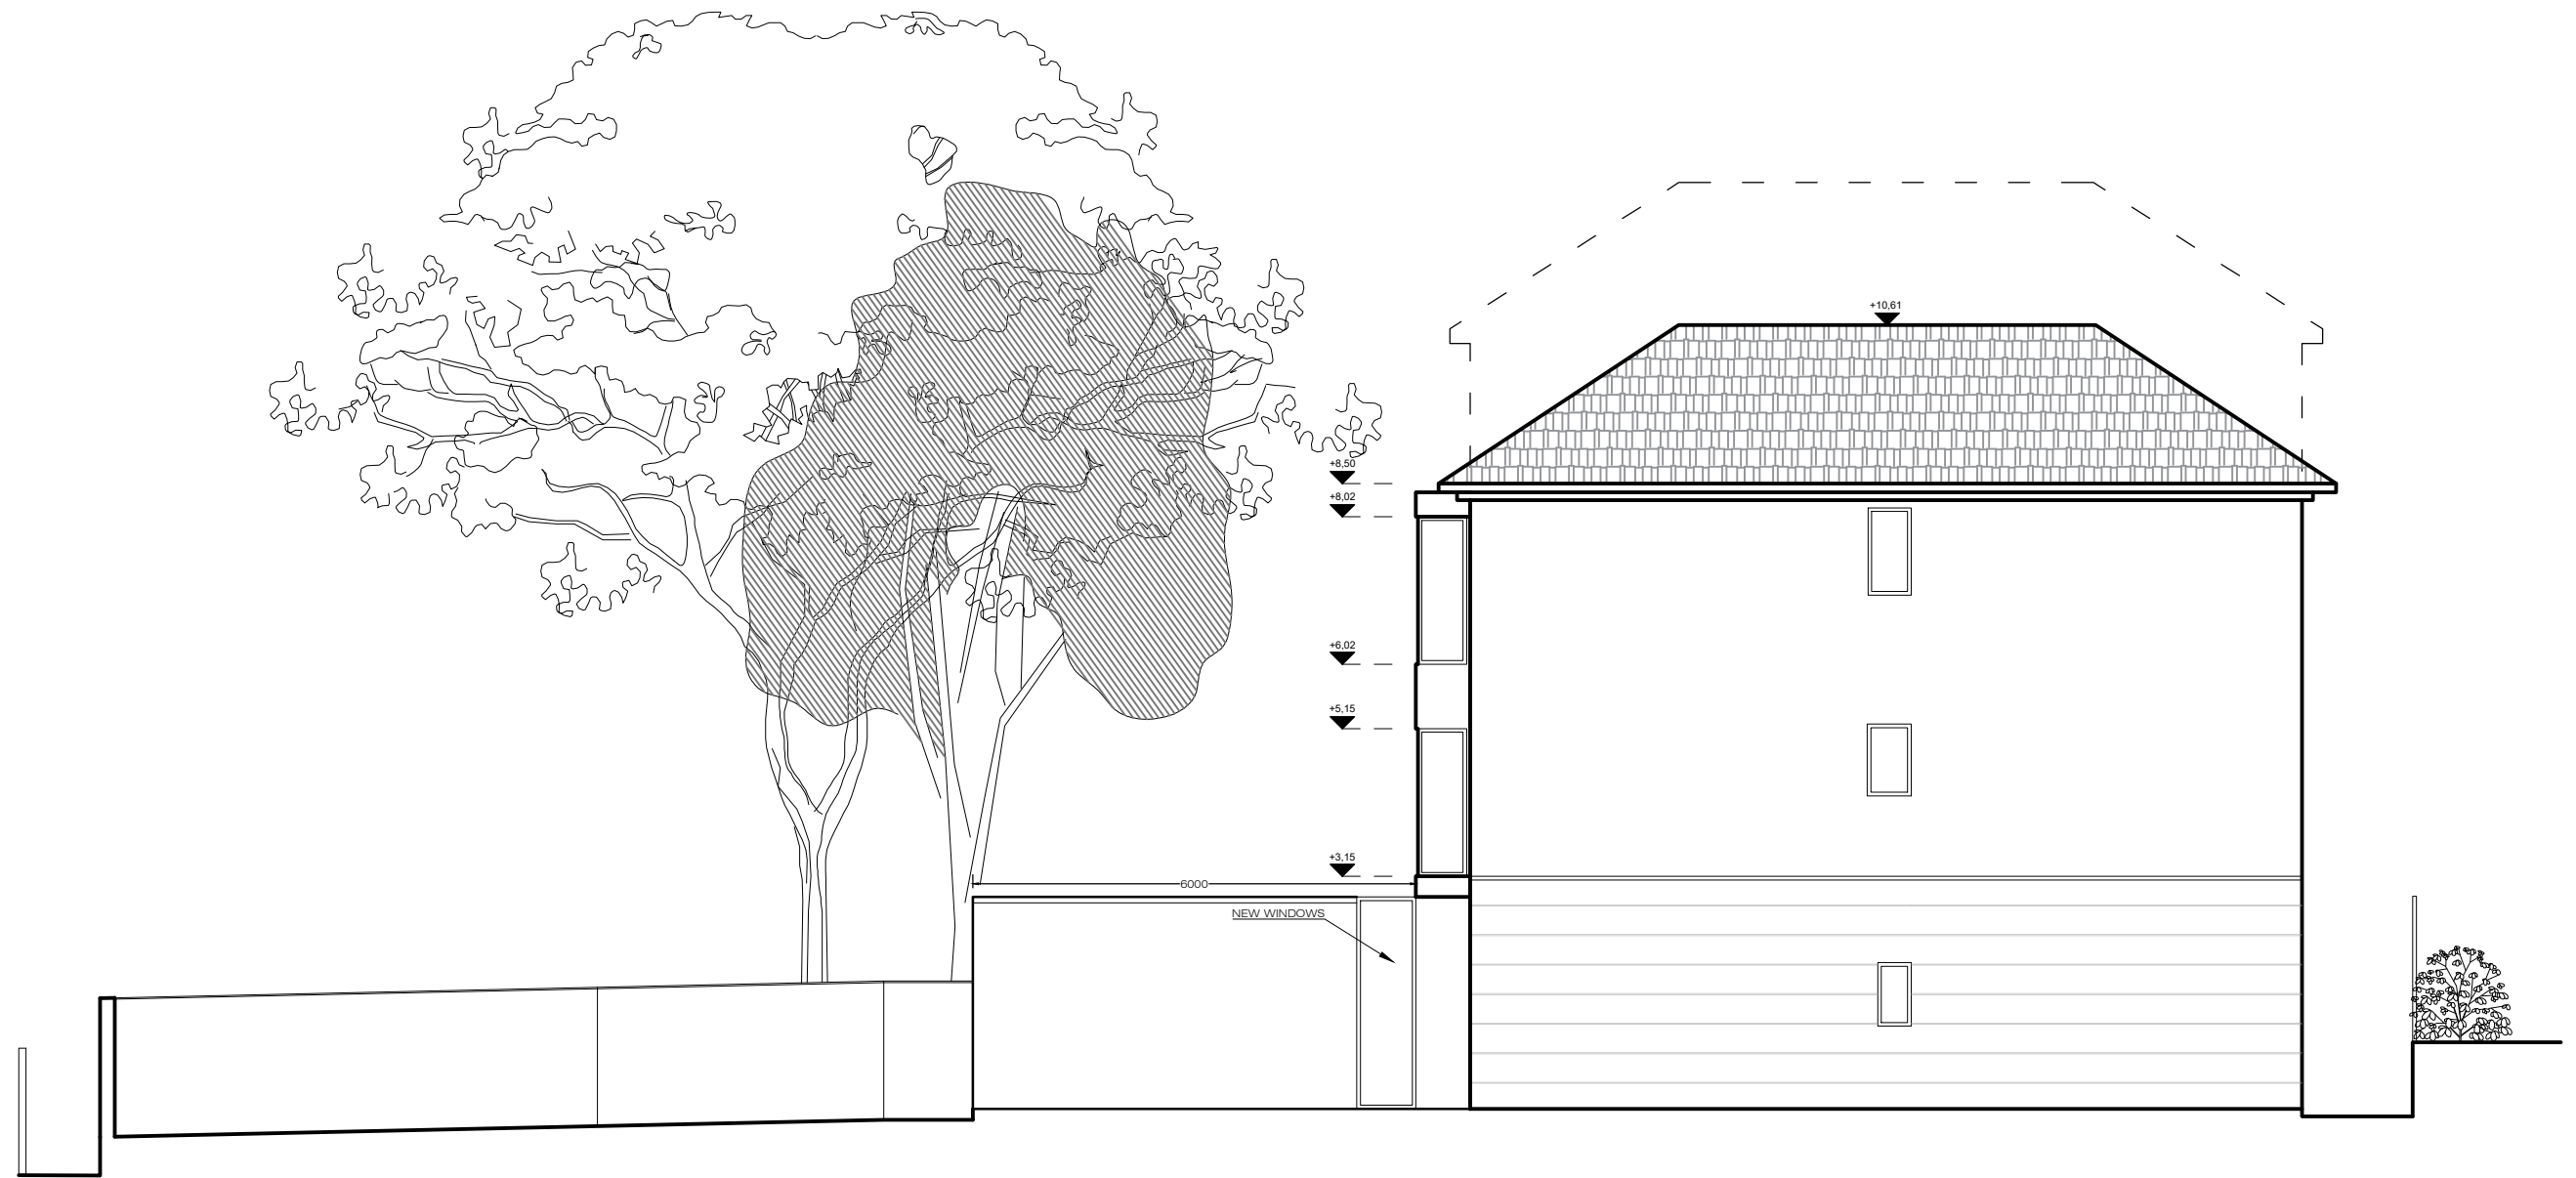

03 PROPOSED SIDE ELEVATION  
A-(11)-016 1:50@ A1, 1:100 @ A3

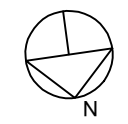

PROJECT NAME: 1028  
CLIENT/PROJECT: Fari Tadayon

NOTES:  
All dimensions in millimetres.  
All dimensions and levels are to be checked on site by the main contractor prior to commencing excavation works. Any discrepancy is to be reported back to the designer for instruction.  
This drawing is the property of VORBILD ARCHITECTURE LIMITED and may not be reproduced or disclosed to a third party in any form without written permission.




CONSTRUCTION:  
INSTALLATIONS:  
INSTALLATIONS:



SHEET TITLE:  
PROPOSED SIDE ELEVATION

DRAWING STATUS: FOR PLANNING  
DRAWN BY: MS/KK  
APPROVED: MS


JOB NUMBER: 1028  
DRAWING No: A-(11)-016  
SCALE: 1:100  
DATE: 04.08.2020  
Rev. No.:

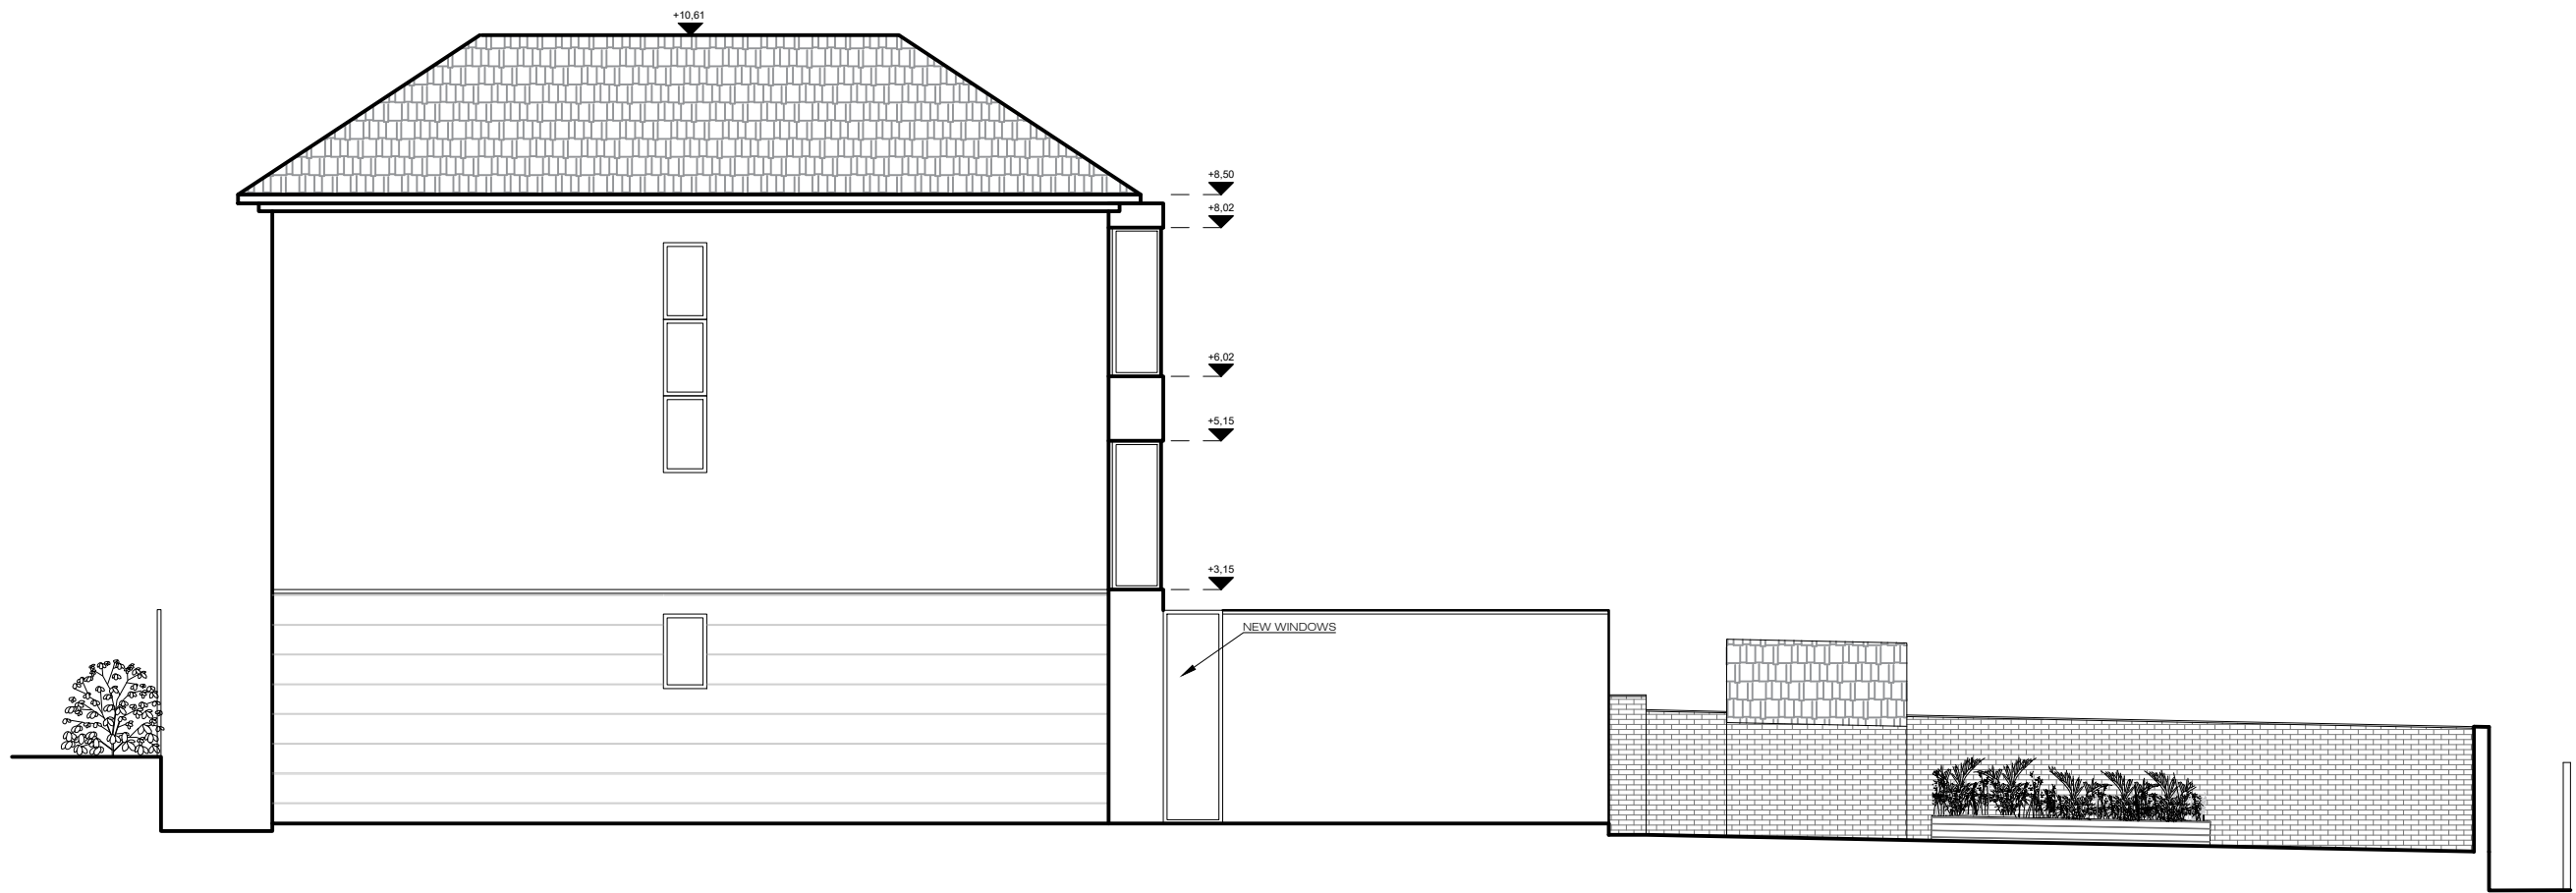


**04** PROPOSED SIDE ELEVATION  
A-(11)-017 1:50@ A1, 1:100 @ A3

  

PROJECT NAME: 1028	CLIENT/PROJECT: Fari Tadayon	NOTES: All dimensions in millimetres. All dimensions and levels are to be checked on site by the main contractor prior to commencing excavation works. Any discrepancy is to be reported back to the designer for instruction. This drawing is the property of VORBILD ARCHITECTURE LIMITED and may not be reproduced or disclosed to a third party in any form without written permission.	ARCHITECTURE:  www.vorbild.co.uk info@vorbild.co.uk	CONSTRUCTION: INSTALLATIONS: INSTALLATIONS:	SHEET TITLE: PROPOSED SIDE ELEVATION	DRAWING STATUS: FOR PLANNING	JOB NUMBER: 1028
						DRAWN BY: MS/KK	DRAWING No: A-(11)-017
						APPROVED: MS	SCALE: DATE: Rev. No.: 1:100 04.08.2020

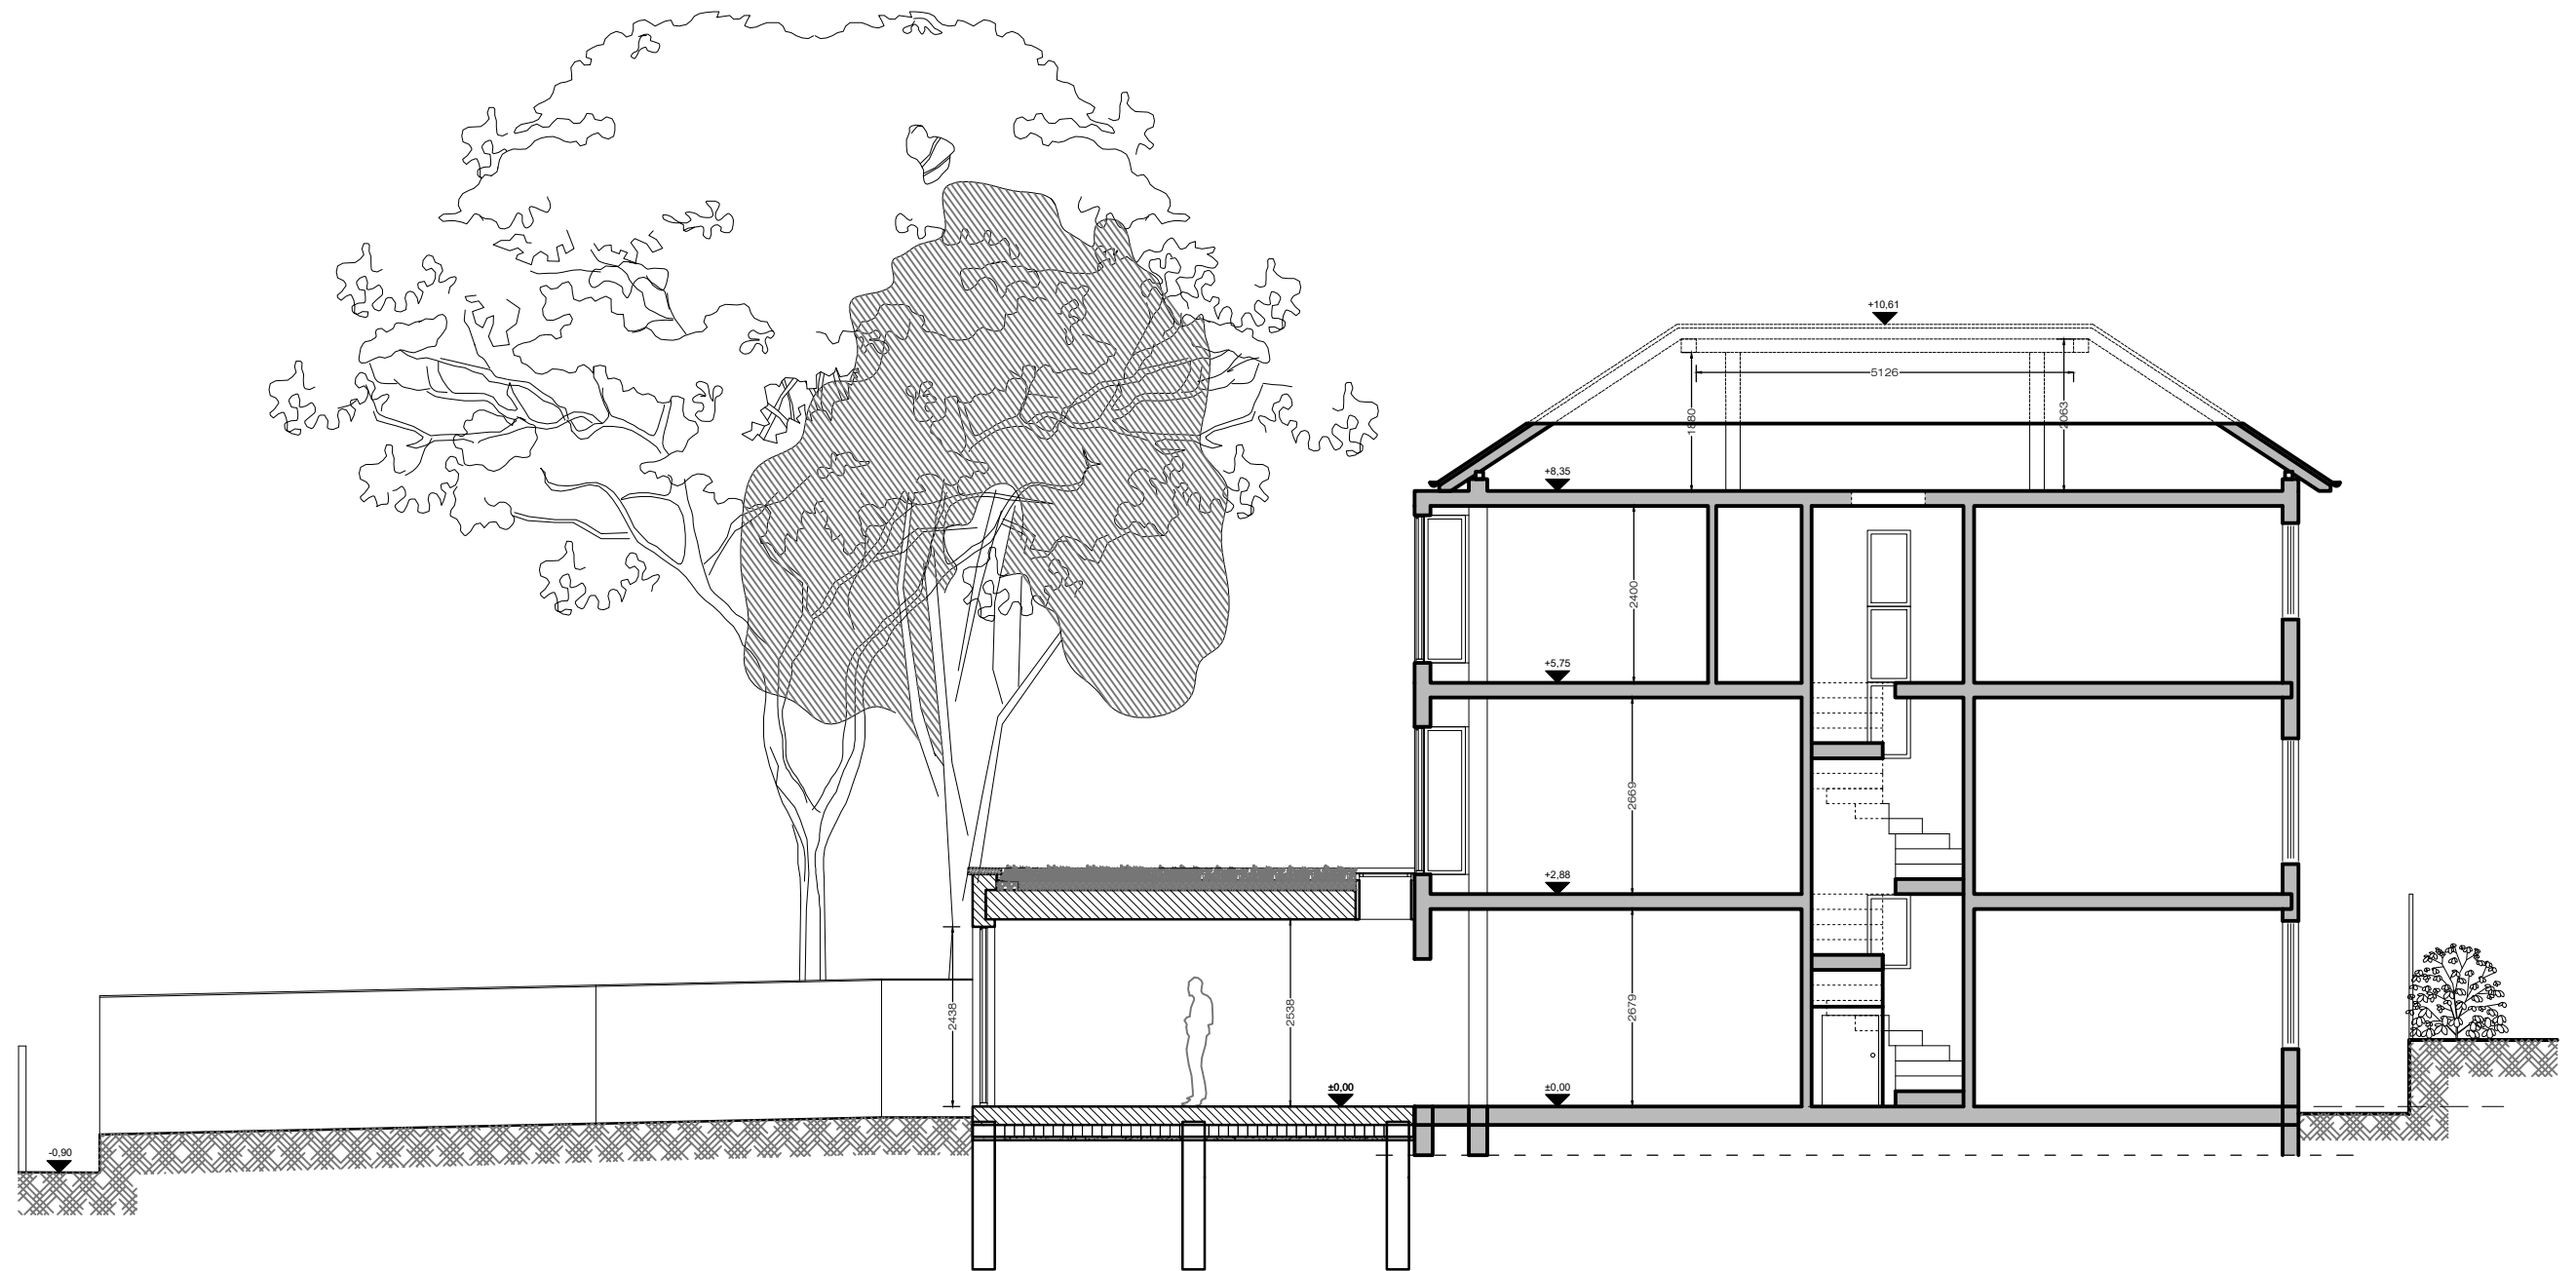

01  
A-(11)-018  
PROPOSED SECTION A-A  
1:50@ A1, 1:100 @ A3

 

PROJECT NAME: 1028	CLIENT/PROJECT: Fari Tadayon	NOTES: All dimensions in millimetres. All dimensions and levels are to be checked on site by the main contractor prior to commencing excavation works. Any discrepancy is to be reported back to the designer for instruction. This drawing is the property of VORBILD ARCHITECTURE LIMITED and may not be reproduced or disclosed to a third party in any form without written permission.	ARCHITECTURE:  www.vorbild.co.uk info@vorbild.co.uk	CONSTRUCTION: INSTALLATIONS: INSTALLATIONS:	SHEET TITLE: PROPOSED SECTION A-A	DRAWING STATUS: FOR PLANNING	JOB NUMBER: 1028
						DRAWN BY: MS/KK	DRAWING No: A-(11)-018
						APPROVED: MS	SCALE: DATE: Rev. No.: 1:100 04.08.2020