


SECTION THRO' BIN STORE

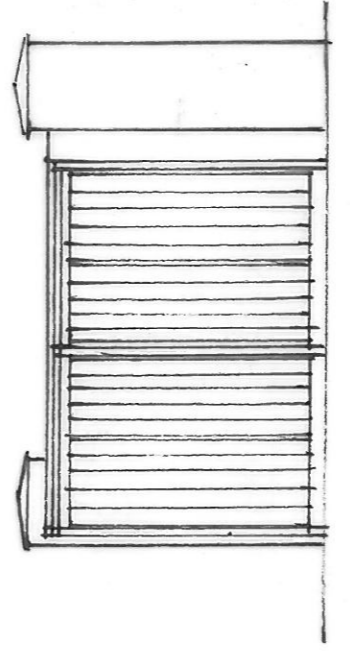

ELEVATION OF BIN STORE

BIN STORE CONTAINS 2 NO. 240 LITRE NON RE-CYCLABLE WHEELIE BINS AND 2 NO 240 LITRE RECYCLABLE WHEELIE BINS WITH 4 NO 40 LITRE KITCHEN WASTE BINS ON SHELF ABOVE

MANSFIELD ROAD

GROUND FLOOR PLAN

A 04 20 REORDRAWN REVISIONS

Project Four Self Contained Flats 9/11 Mansfield Road, London NW3 2JD		Date May 21	
DWG Cycle and Bin Stores		Scale 1:100 and 1:50 @ A3	Date May 21
DWG Number 1002-PC11B		Date May 21	
Abbotswood Properties 2 Winnall Valley Road, Winchester, Hampshire SO23 0LD Tel. 01962 841202			