




01 EXISTING FIRST FLOOR PLAN
1:100 @ A3

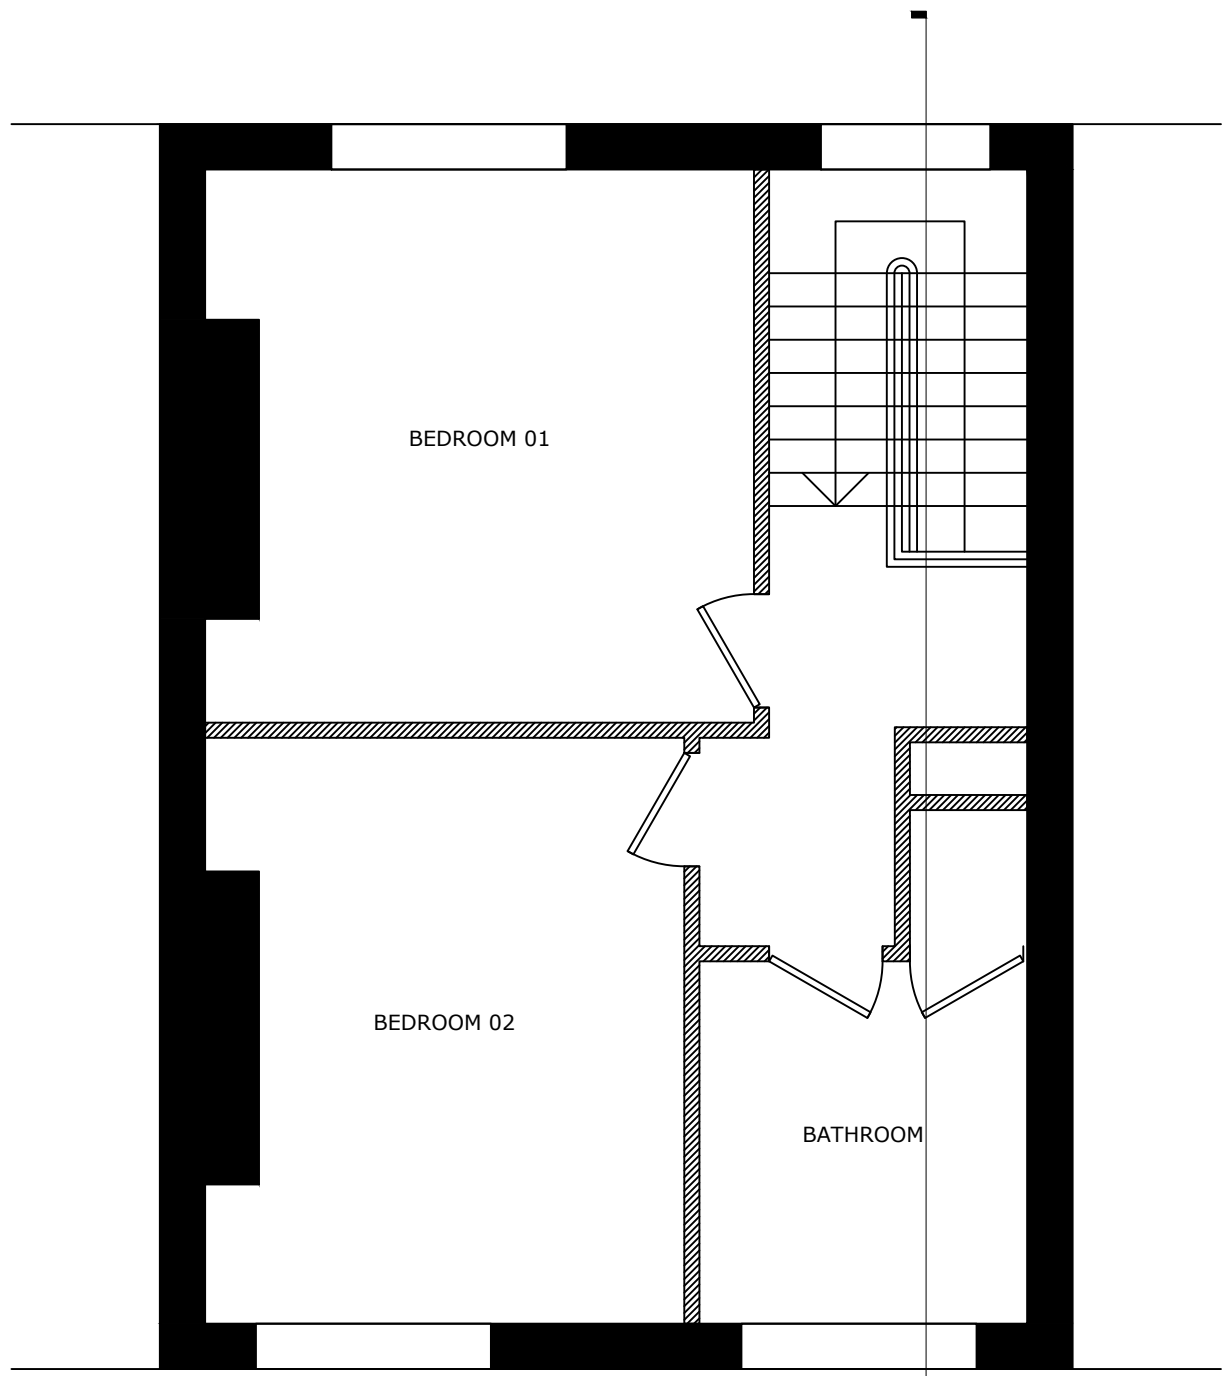


02 EXISTING SECOND FLOOR PLAN
1:100 @ A3

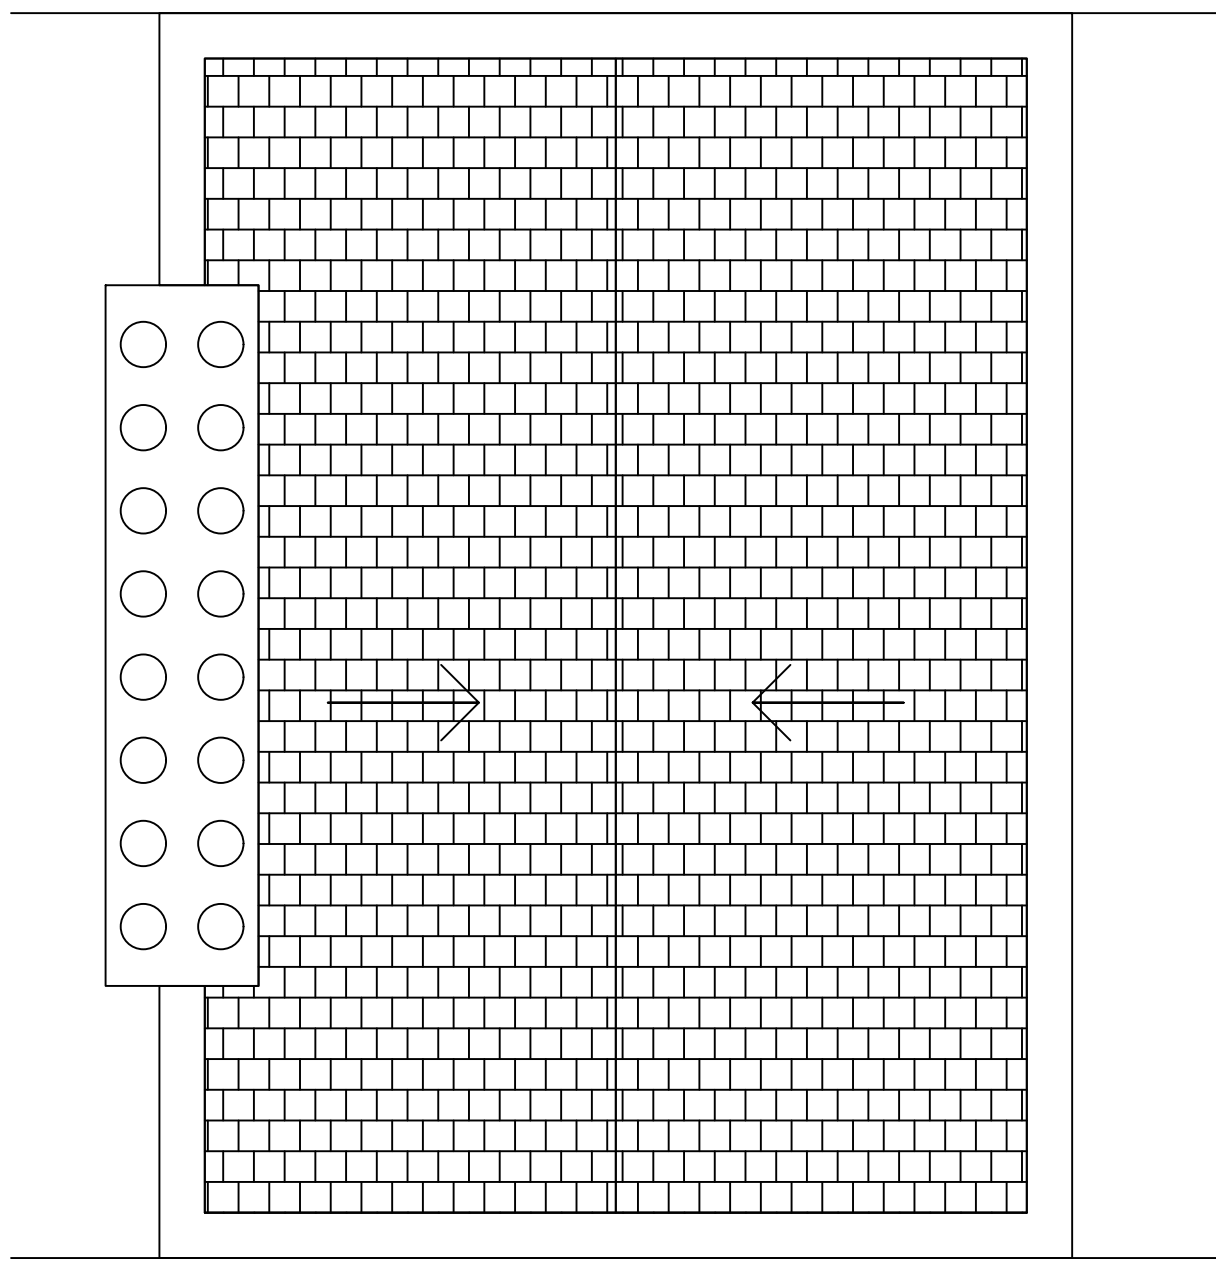


03 EXISTING ROOF PLAN
1:100 @ A3

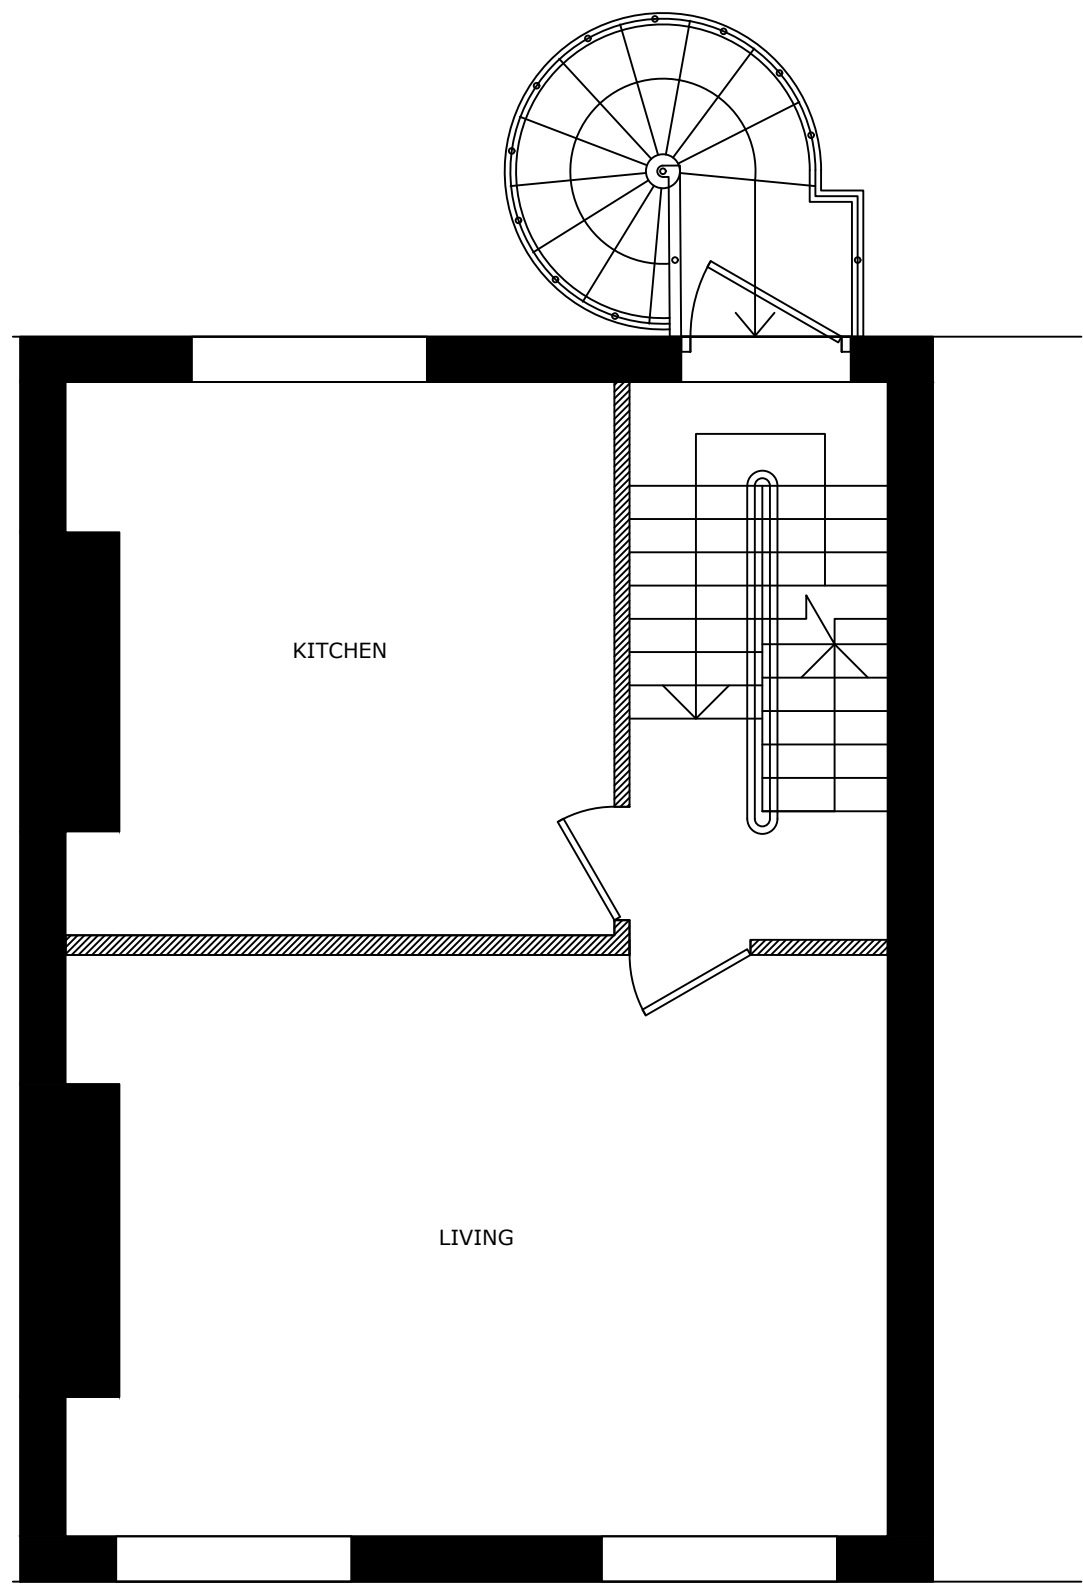


04 PROPOSED FIRST FLOOR PLAN
1:100 @ A3

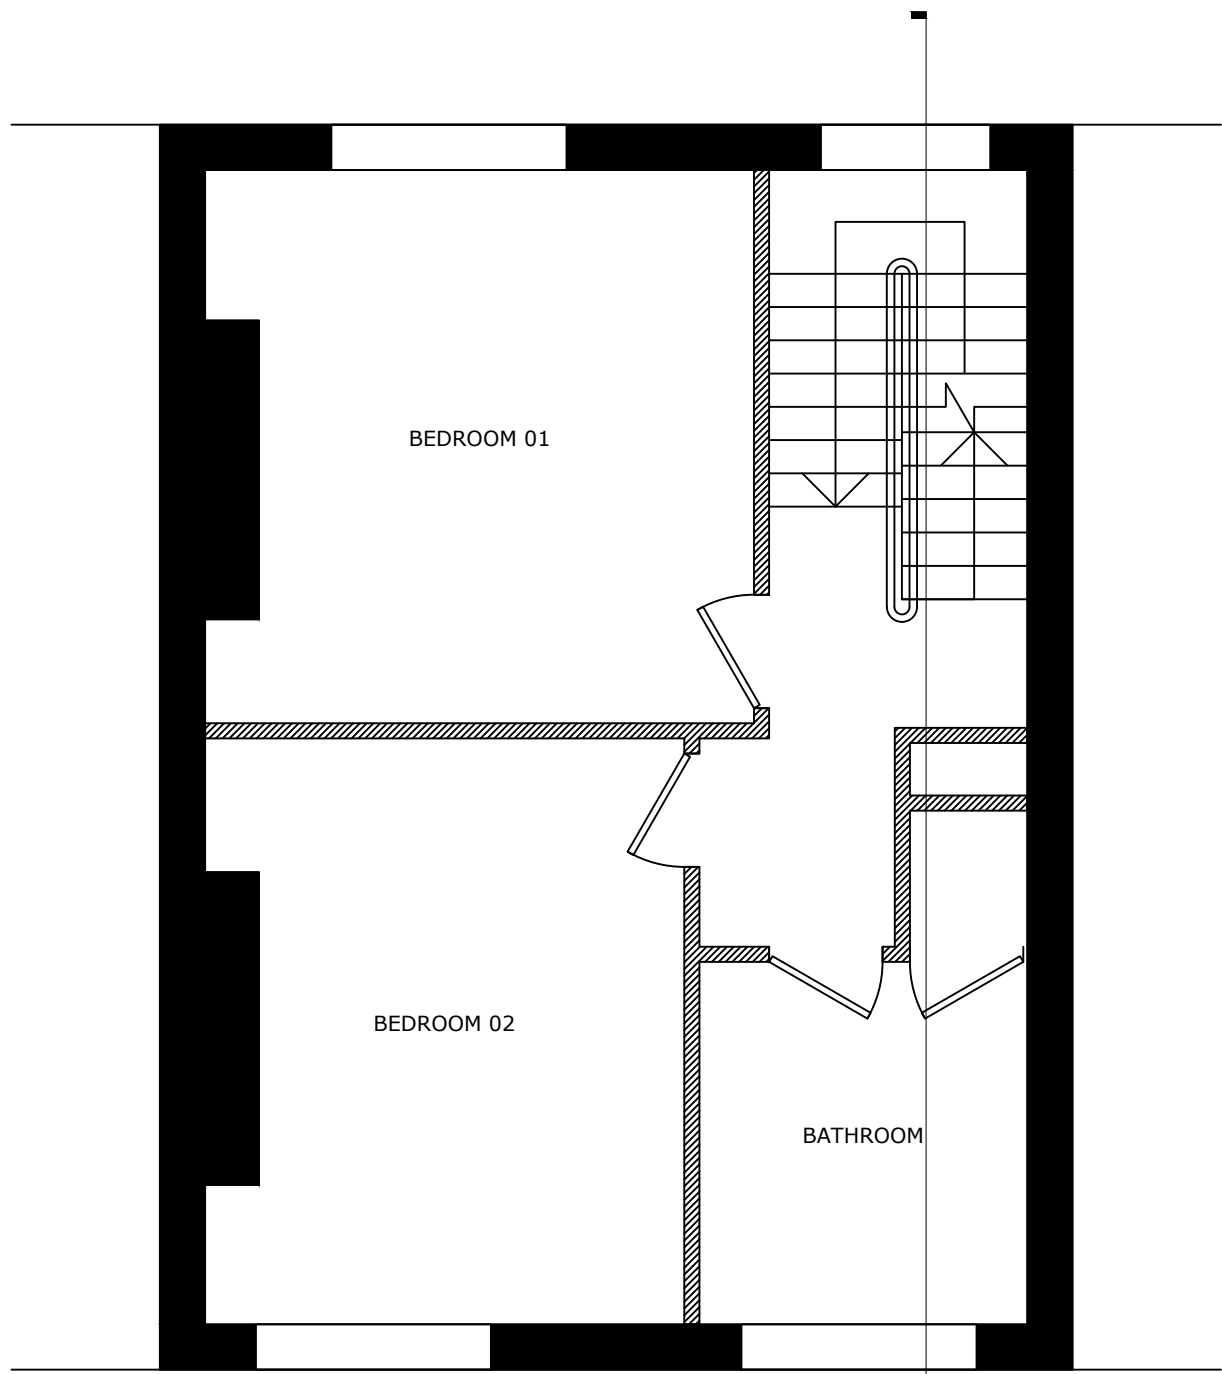

05 PROPOSED SECOND FLOOR PLAN
1:100 @ A3

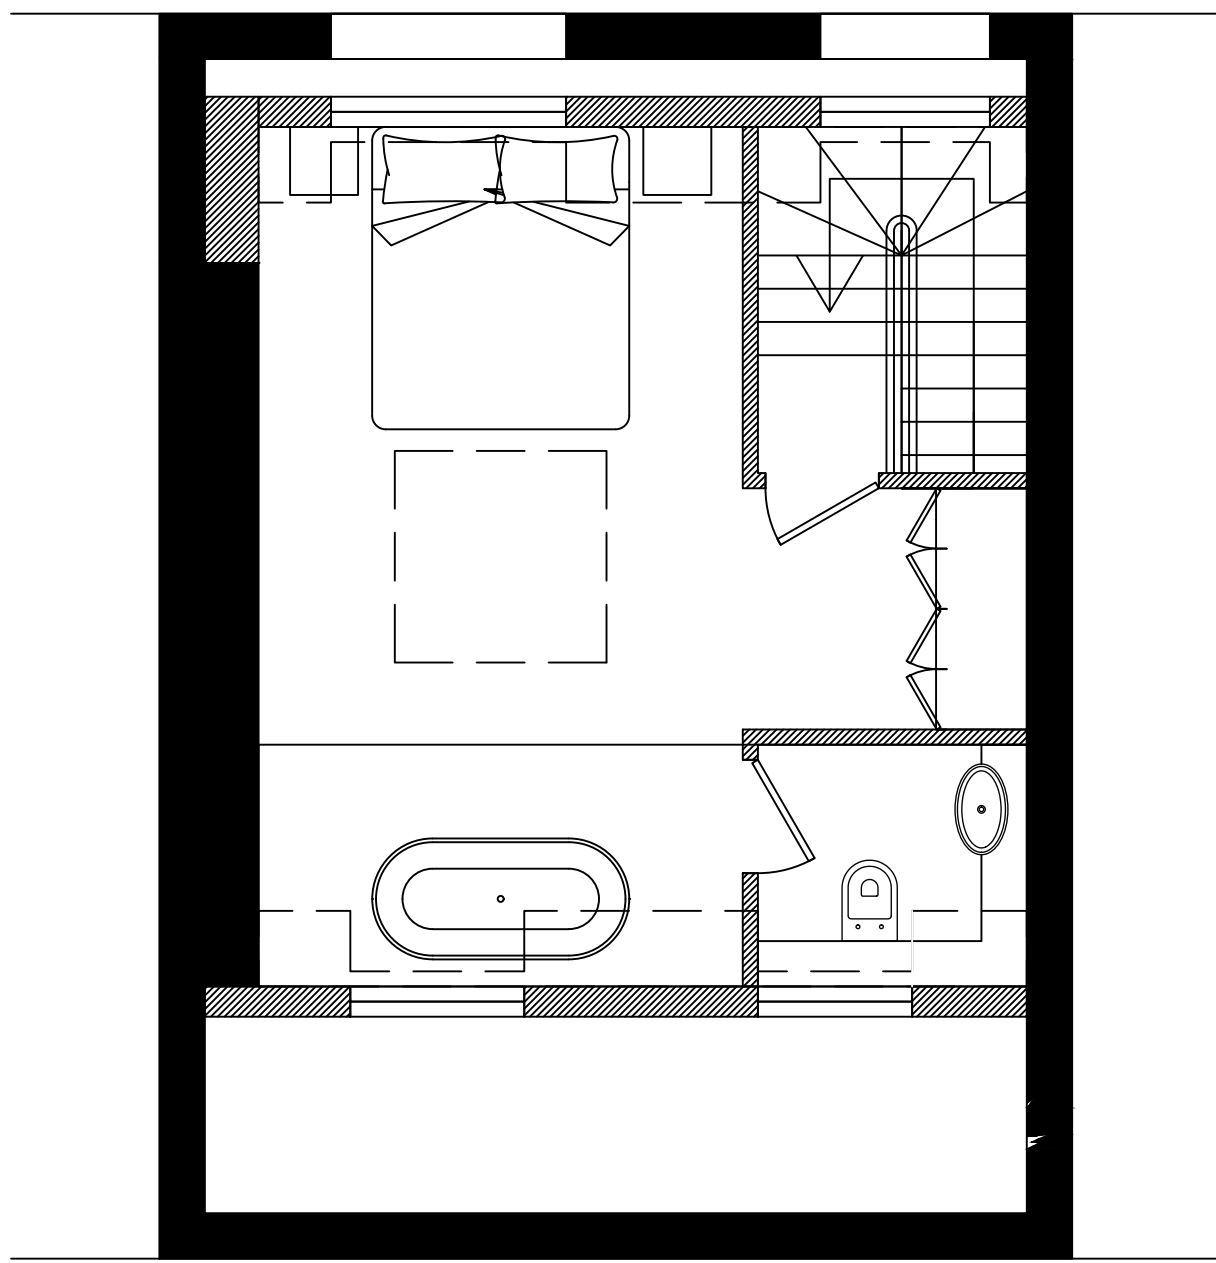

06 PROPOSED THIRD FLOOR PLAN
1:100 @ A3

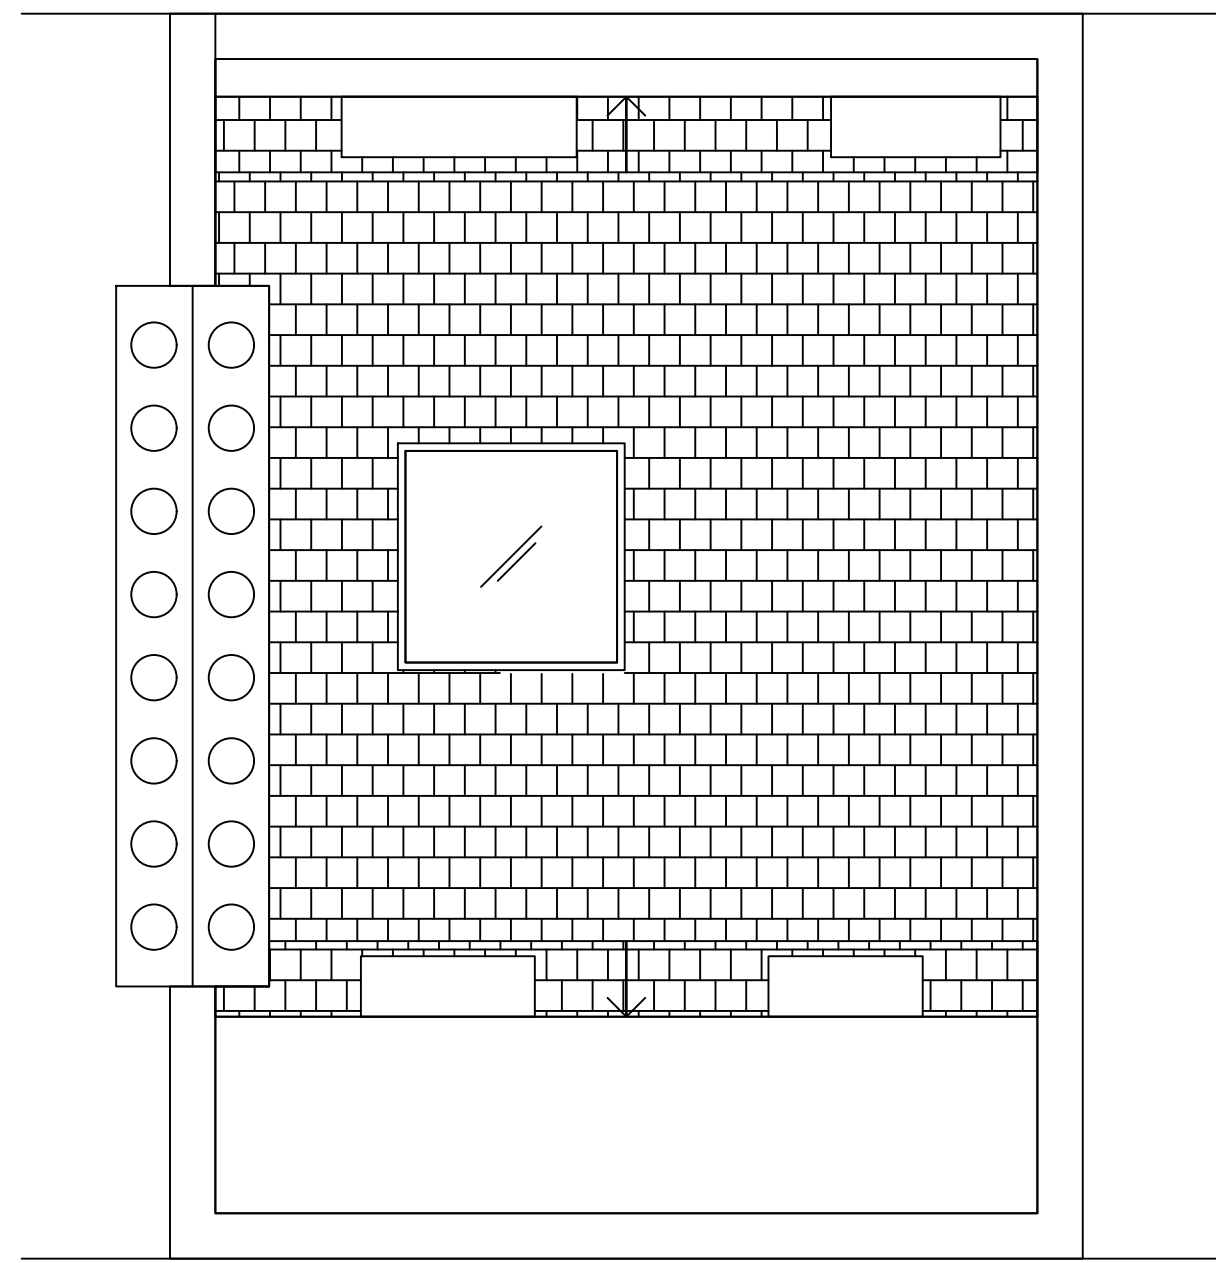

07 PROPOSED ROOF PLAN
1:100 @ A3

GENERAL NOTES

DO NOT use drawing for construction. Used for Design Intent purposes only.

DO NOT scale from this drawing.

KAL to approve all finishes samples and shop drawings prior to manufacture.

All dimensions discrepancies to be reported to KAL prior to manufacture.

REVISIONS

Date	Revision	Comment
------	----------	---------

KAL

005_104 MALDEN ROAD

PLANS
EXISTING/PROPOSED

Phase	Date	Drawn By	Checked By	Scale
PL	07.08.20	//	//	1:////@A1
PLANNING				1:////@A3

Drawing Number	Rev
005_MR_PL_01	/