


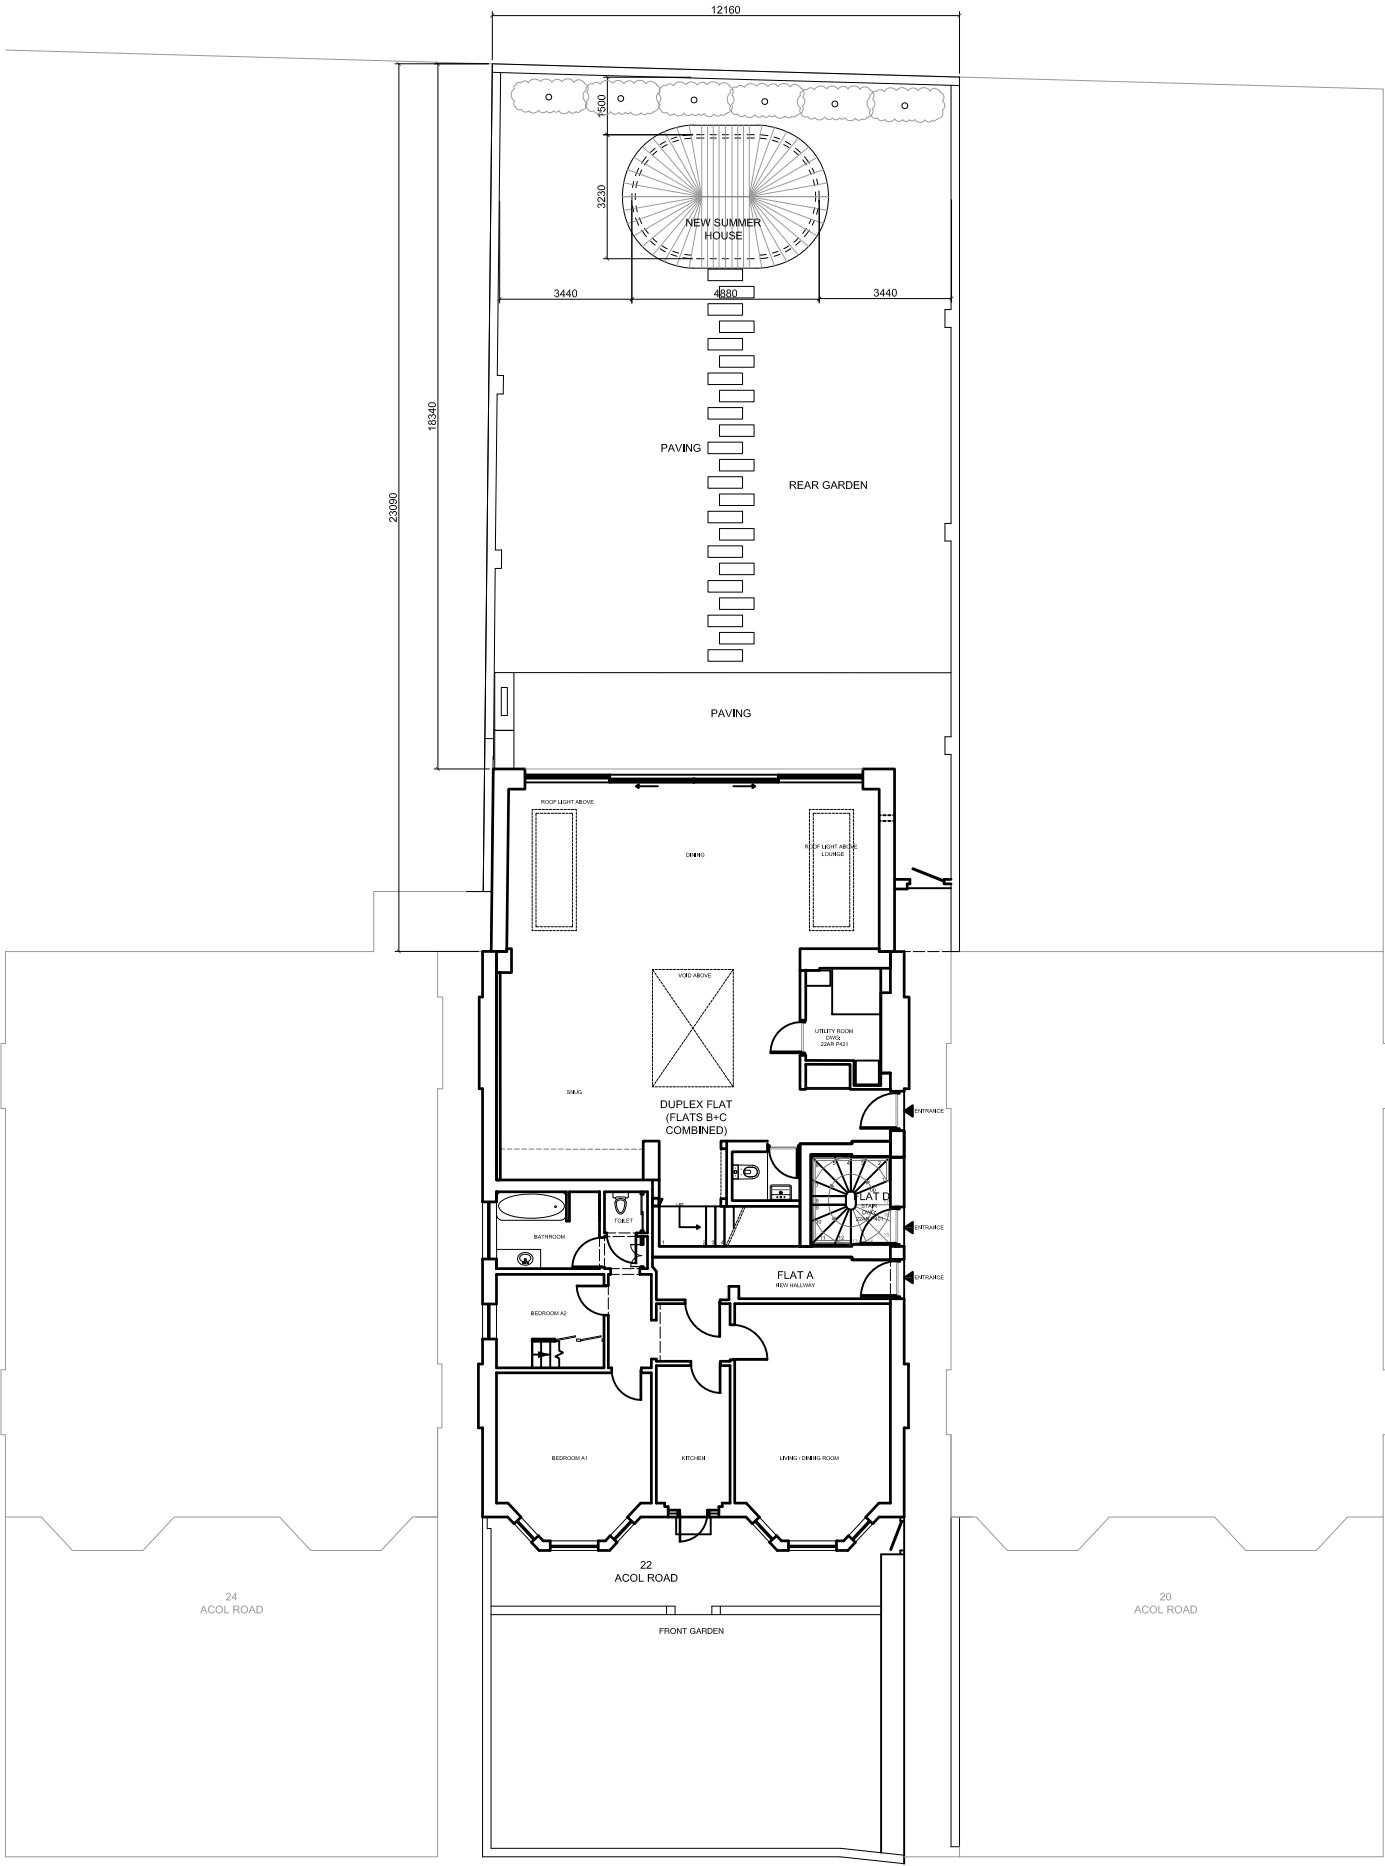

PLANNING ISSUE

REVISIONS

NOTES
ALL DIMENSIONS T.B.C. ON SITE.

22 ACOL ROAD, LONDON
NW6 3AG

PROPOSED SITE PLAN

DWG No: 22AR/P101

SCALE: 1:200 @A3

DATE: AUGUST 2020

BELSIZE ARCHITECTS

48 PARKHILL ROAD, LONDON, NW3 2YP
T: 020 7482 4420 - FAX: 020 7482 4186
E: MAIL@BELSIZEARCHITECTS.COM

© COPYRIGHT
NOT TO BE REPRODUCED OR USED
WITHOUT PERMISSION

