




PLANNING ISSUE
REVISIONS
NOTES ALL DIMENSIONS T.B.C. ON SITE.
22 ACOL ROAD, LONDON NW6 3AG
PROPOSED SUMMER HOUSE ELEVATIONS
DWG No: 22AR/P201
SCALE: 1:50 @A3
DATE: AUGUST 2020
BELSIZE ARCHITECTS
48 PARKHILL ROAD, LONDON, NW3 2YP T: 020 7482 4420 - FAX: 020 7482 4186 E: MAIL@BELSIZEARCHITECTS.COM
© COPYRIGHT NOT TO BE REPRODUCED OR USED WITHOUT PERMISSION

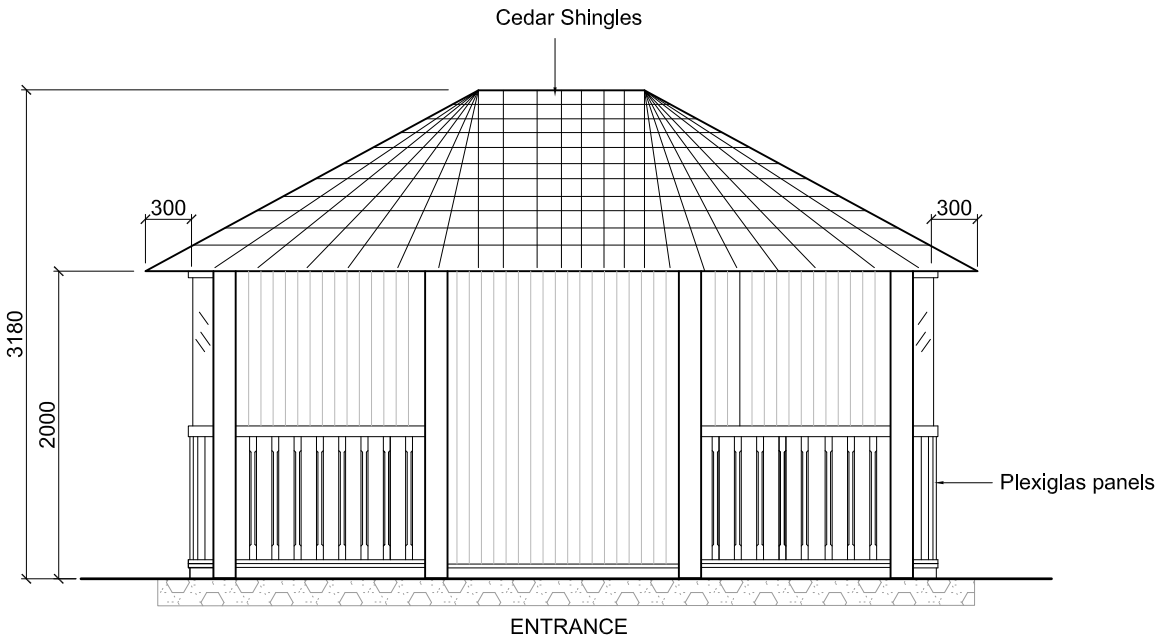


Front Elevation A

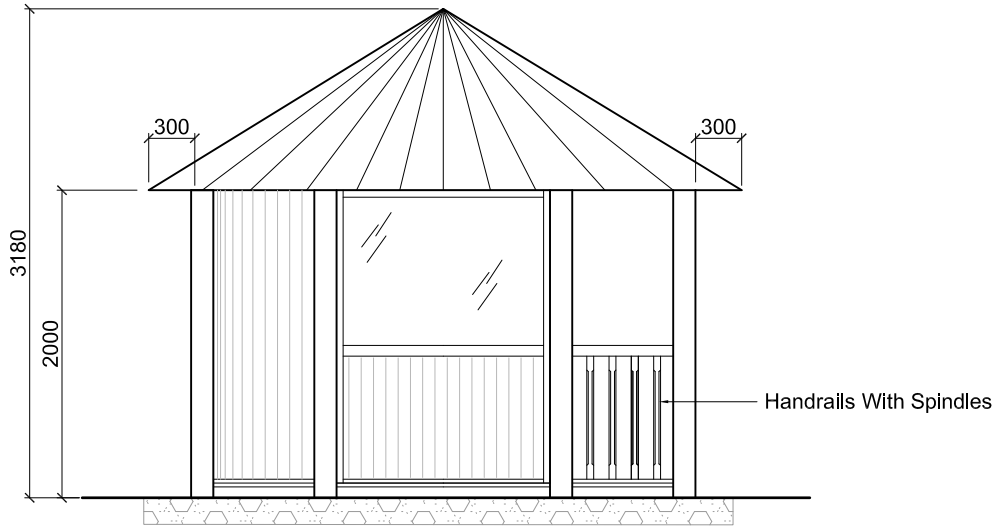

Side Elevation B

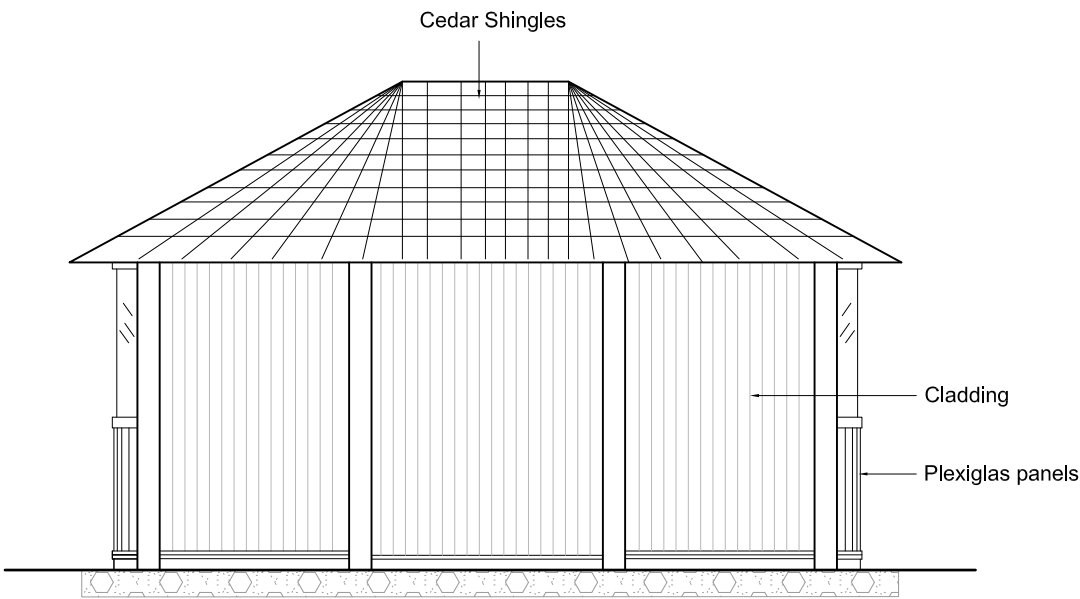

Back Elevation C

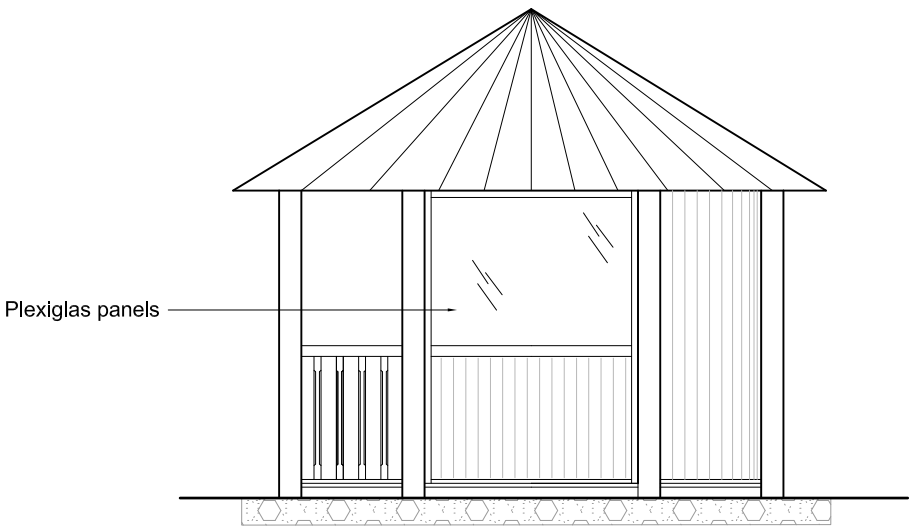

Side Elevation D

