

Proposed Front Garden Plan

1



DESIGNER:

Mark Lewis

Tel: 020 3490 1140

MAIN CONTRACTOR:

TBC

CLIENT:

Adam & Julietta

Gishen

Tel:

PROJECT:

Basement

29 Willow Road

NW3 1TL

DRAWN BY:

LT

ISSUE:

July 13, 2020

SCALE:

1:20 @A3

Drawing:

Front Garden
Plan



Revision:

H




No. 28

No. 30

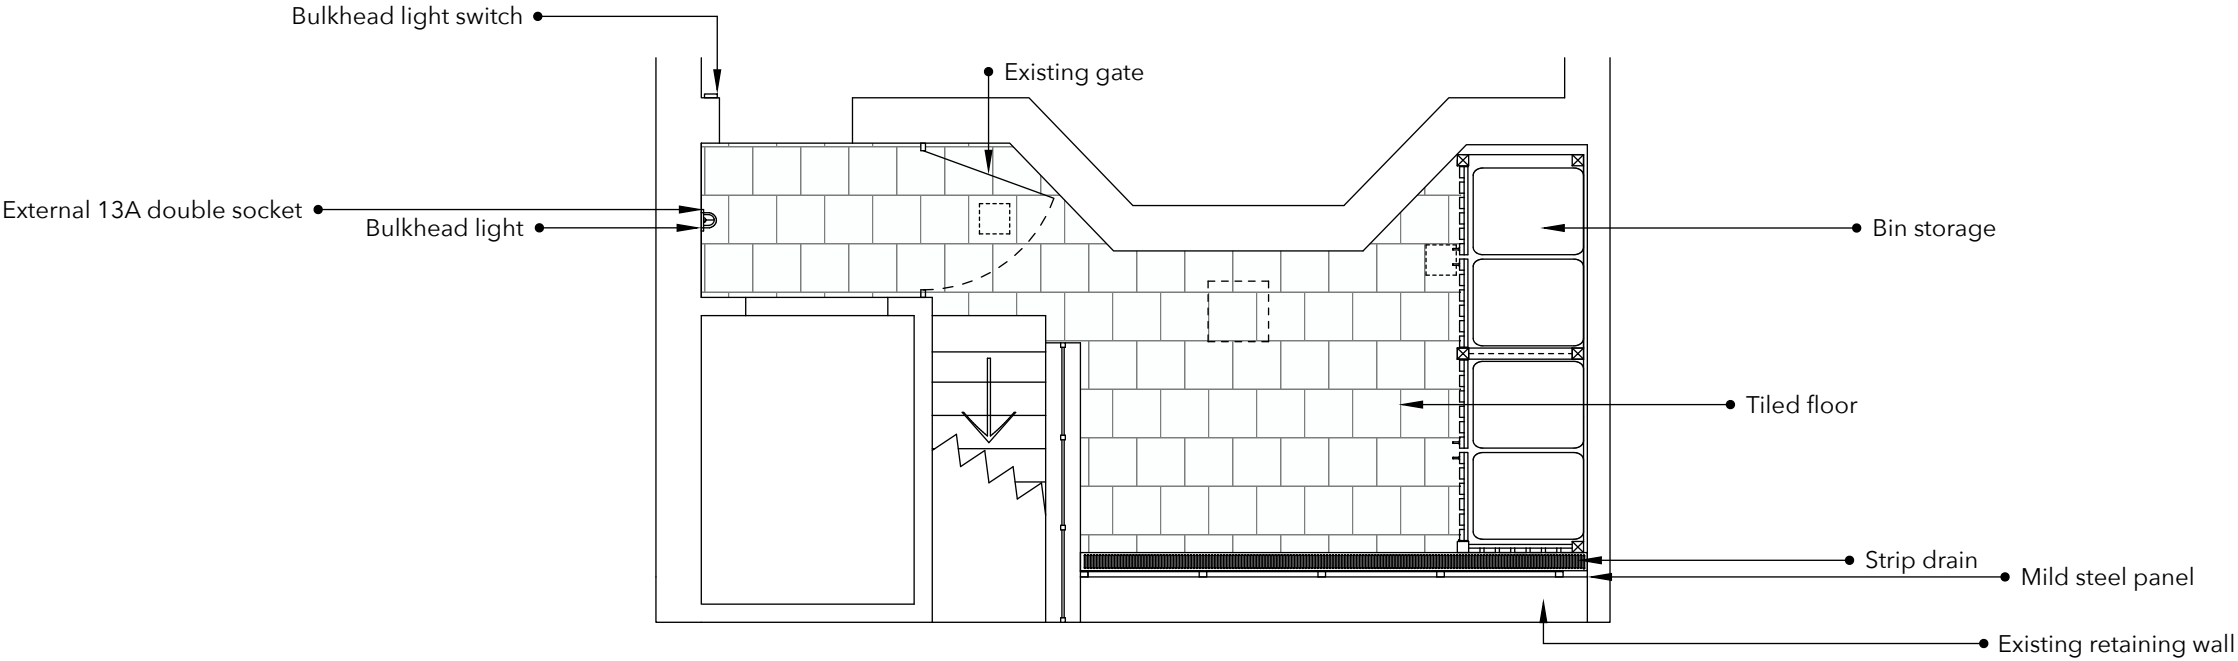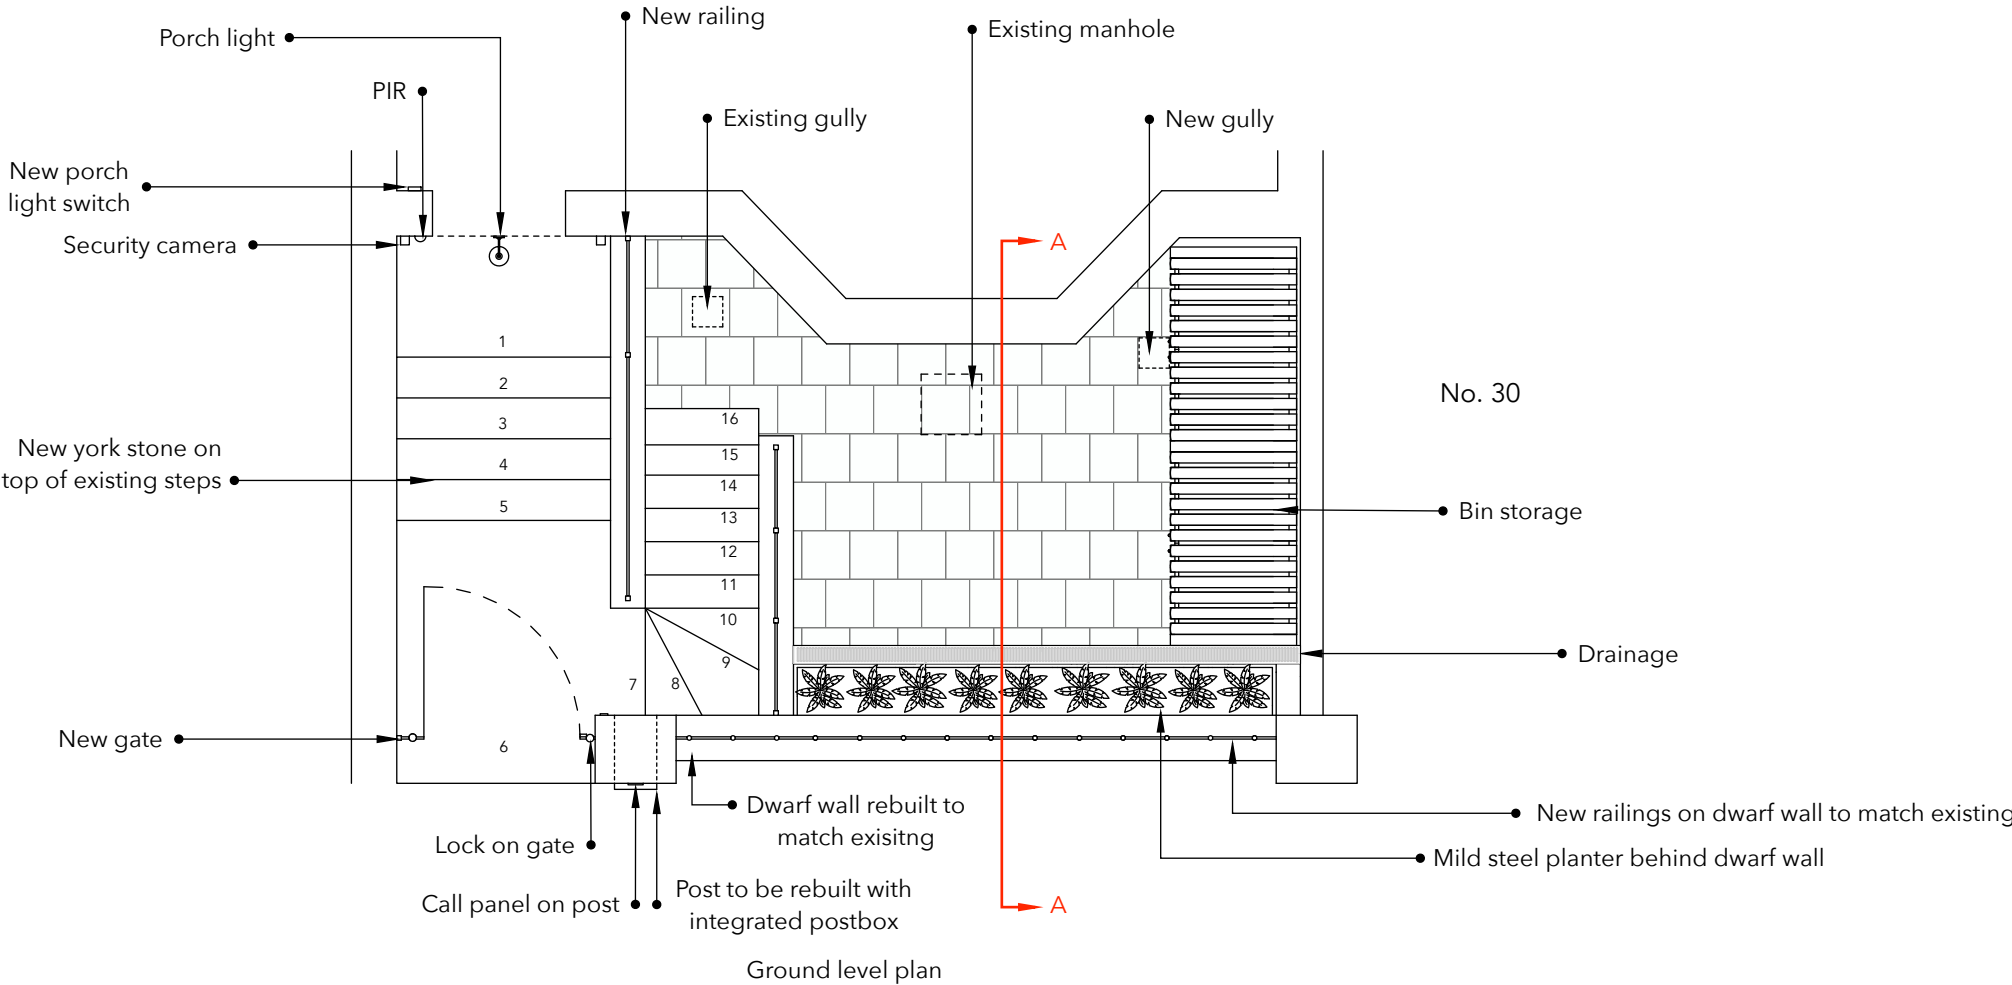

Lower ground level plan

 

Proposed Front Elevation

2



DESIGNER:

Mark Lewis
Tel: 020 3490 1140

MAIN CONTRACTOR:

TBC

CLIENT:

Adam & Julietta
Gishen

Tel:

PROJECT:

Basement
29 Willow Road
NW3 1TL

DRAWN BY:

LT

ISSUE:

July 13, 2020

SCALE:

1:20 @A3

Drawing:

Front
Elevation

Revision:

H



Front Railing Elevation

3



DESIGNER:

Mark Lewis
Tel: 020 3490 1140

MAIN CONTRACTOR:

TBC

CLIENT:

Tel:

PROJECT:

Basement
29 Willow Road
NW3 1TL

DRAWN BY:

LT

ISSUE:

July 13, 2020

SCALE:


1:20 @A3

Drawing:

Front Garden
Elevation 1

Revision:

H

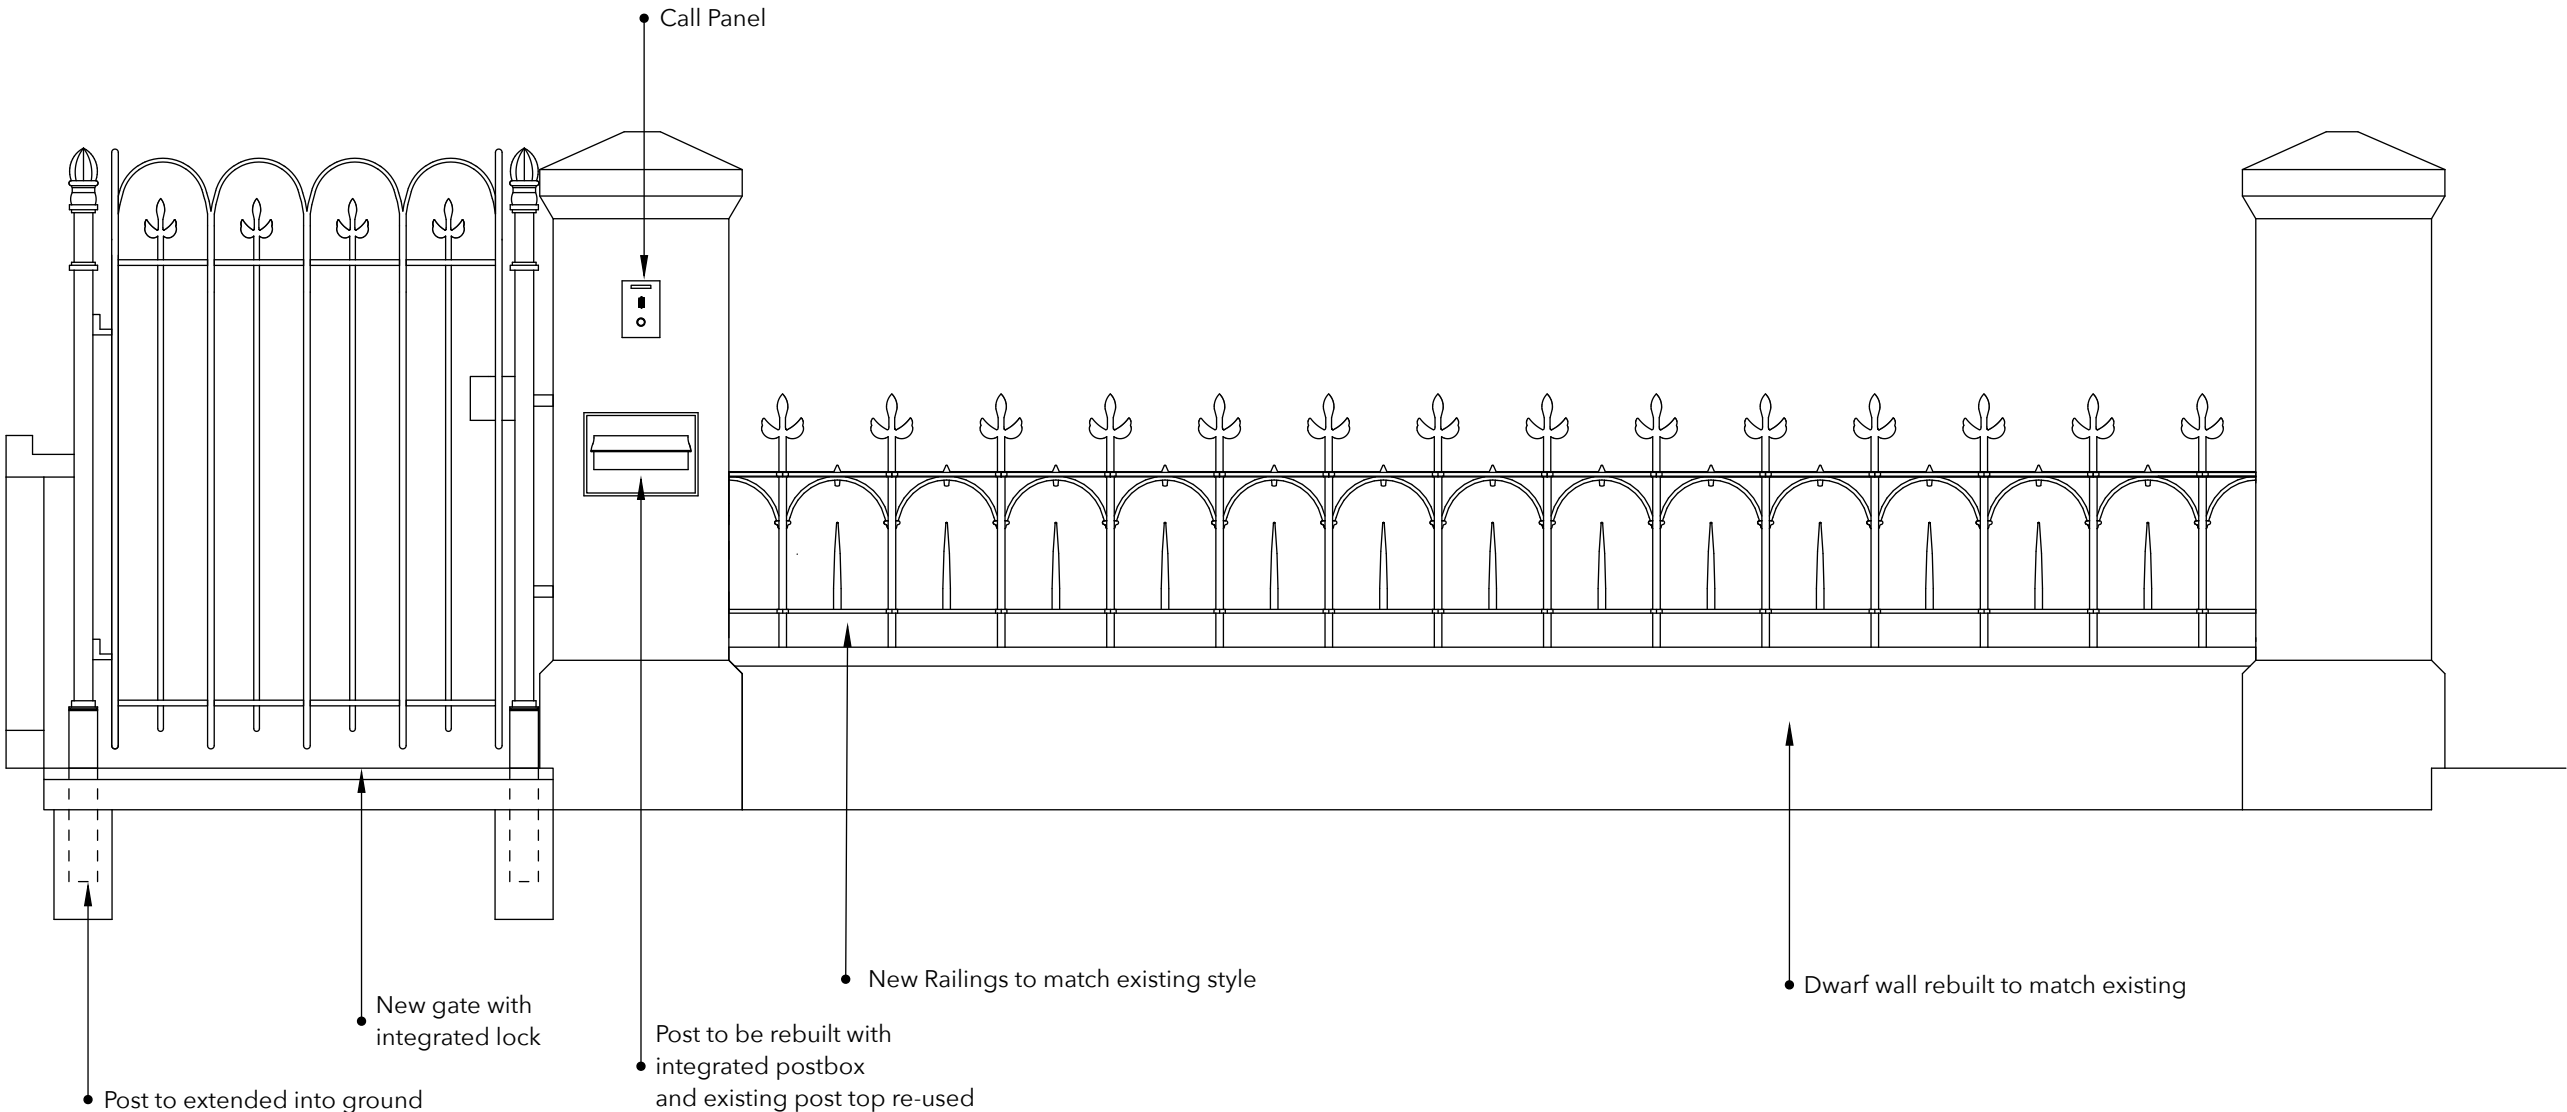

Front Garden North Elevation

4



DESIGNER:

Mark Lewis
Tel: 020 3490 1140

MAIN CONTRACTOR:

TBC

CLIENT:

Adam & Julietta
Gishen

Tel:

PROJECT:

Basement
29 Willow Road
NW3 1TL

DRAWN BY:

LT

ISSUE:

July 13, 2020

SCALE:


1:20 @A3

Drawing:


Front Garden
Elevation 2

Revision:

H

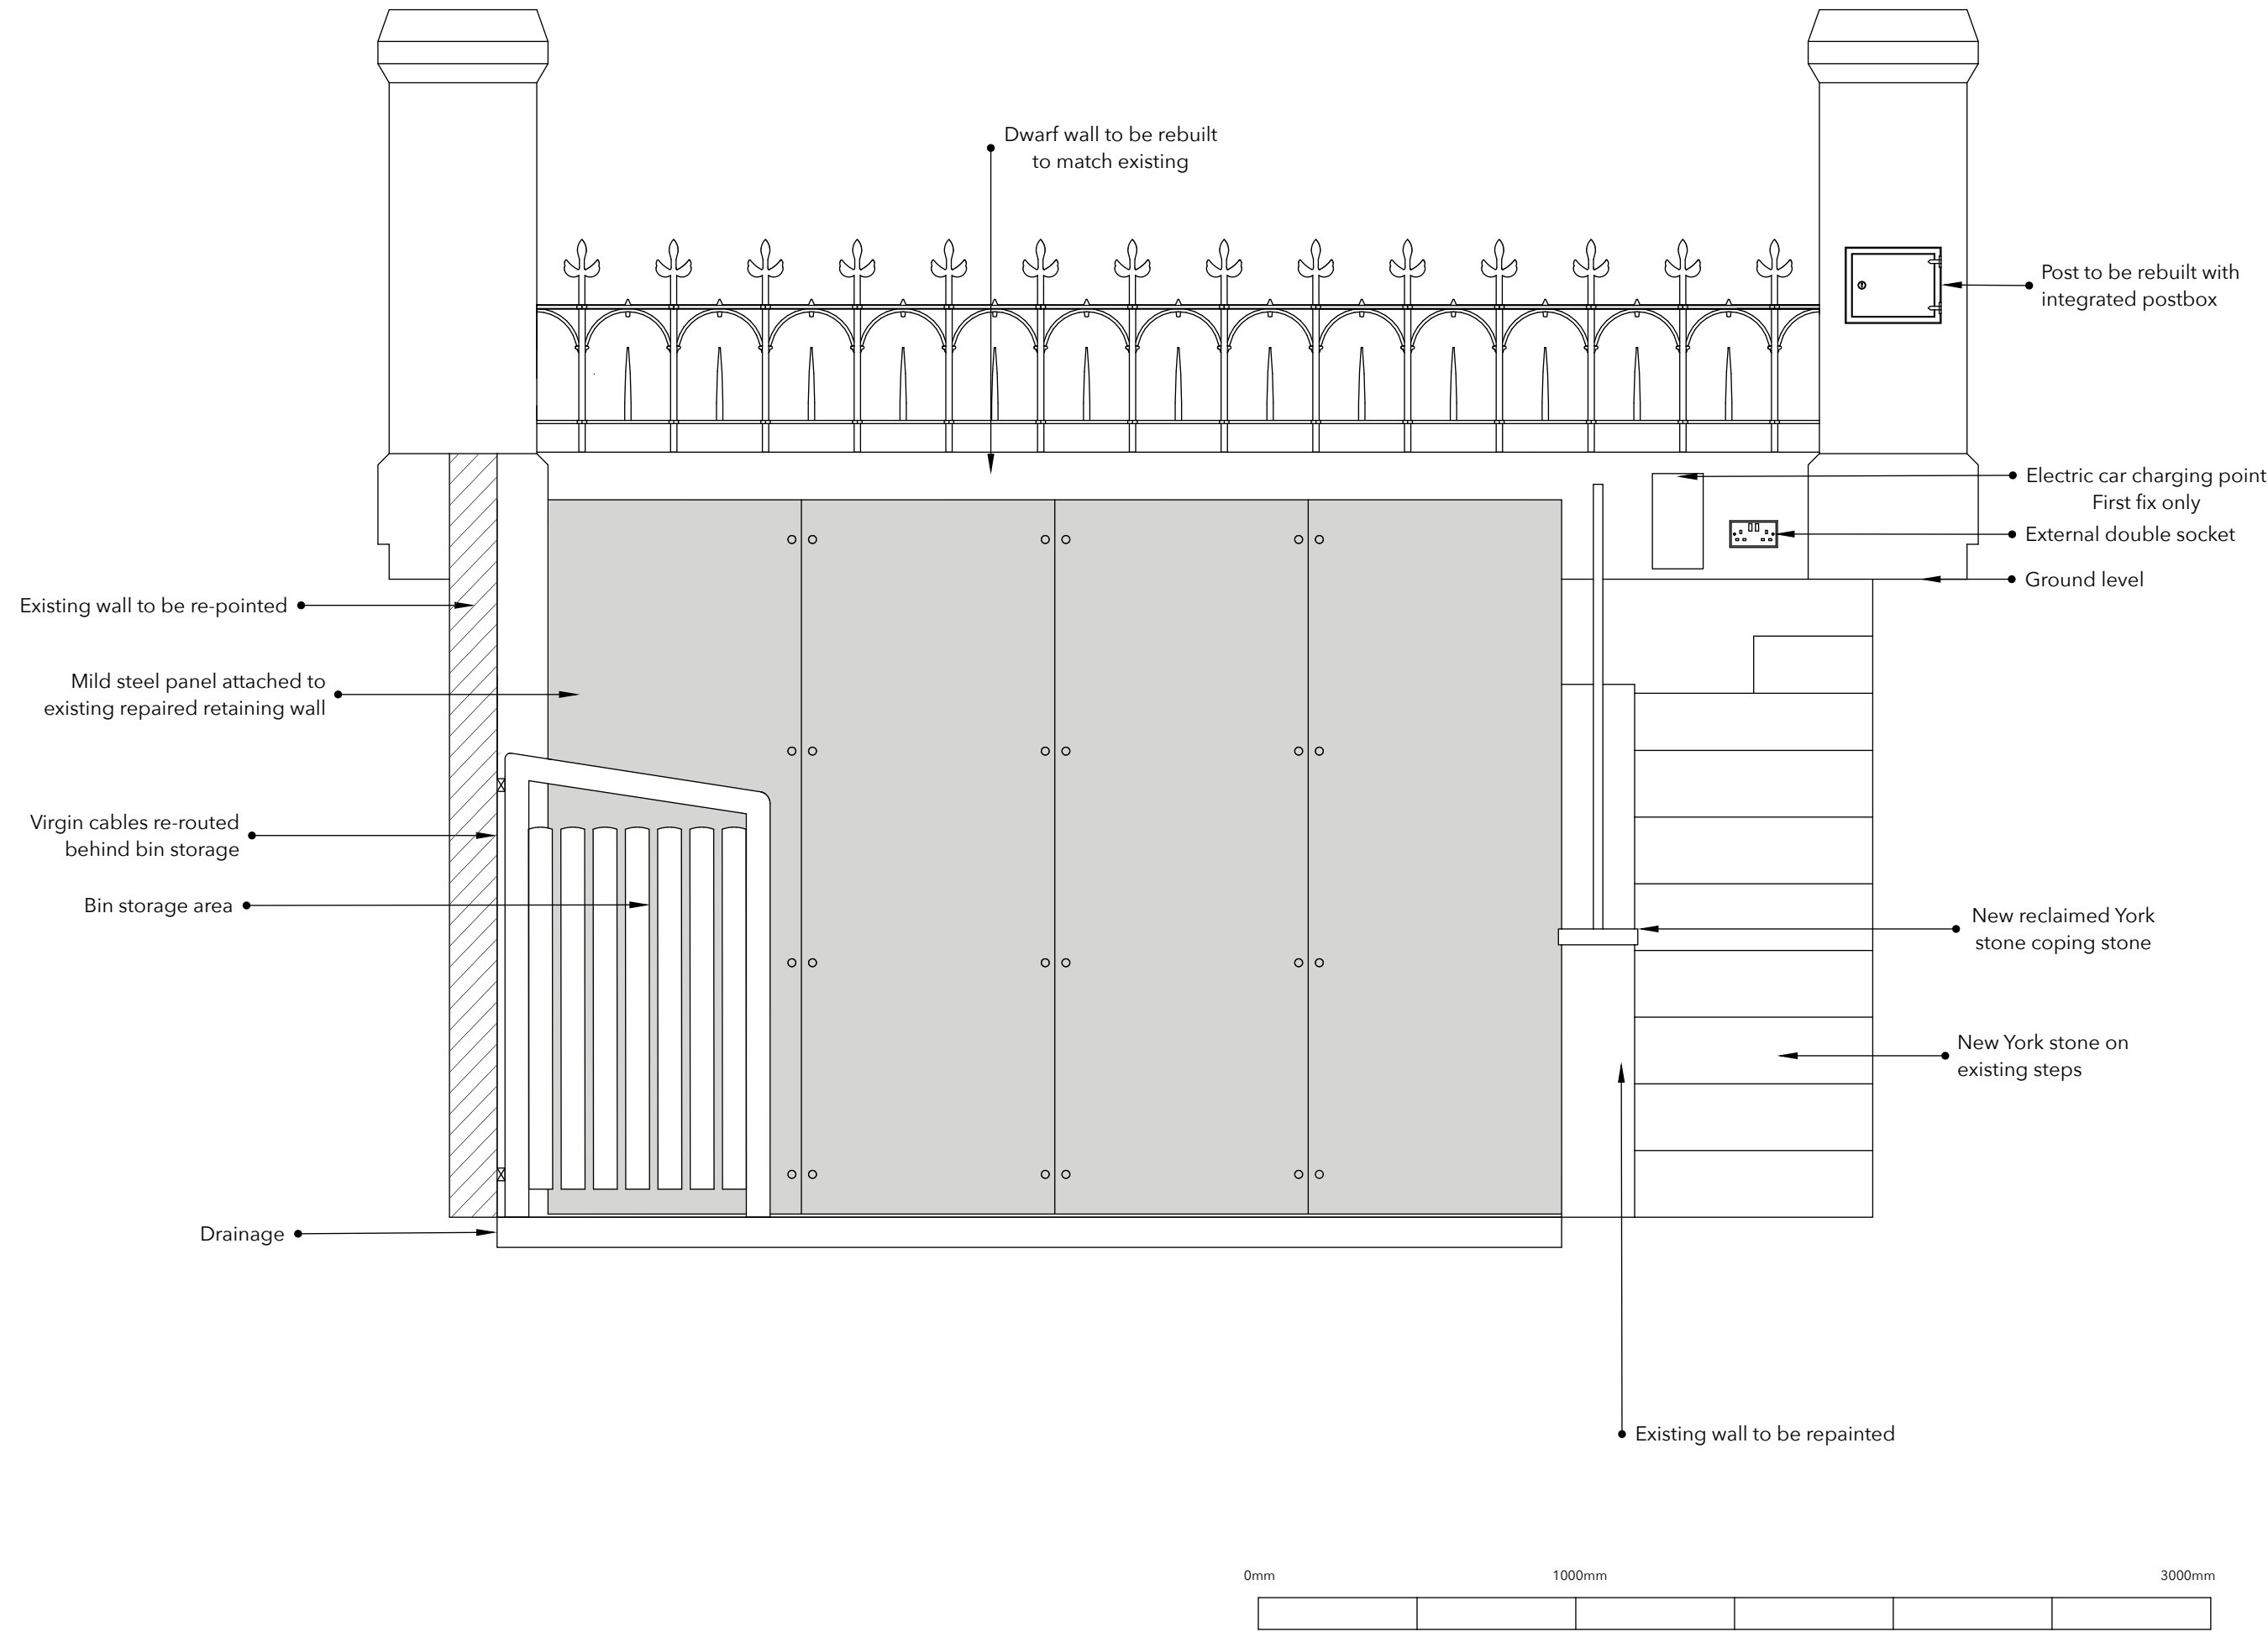


Front Garden West Elevation

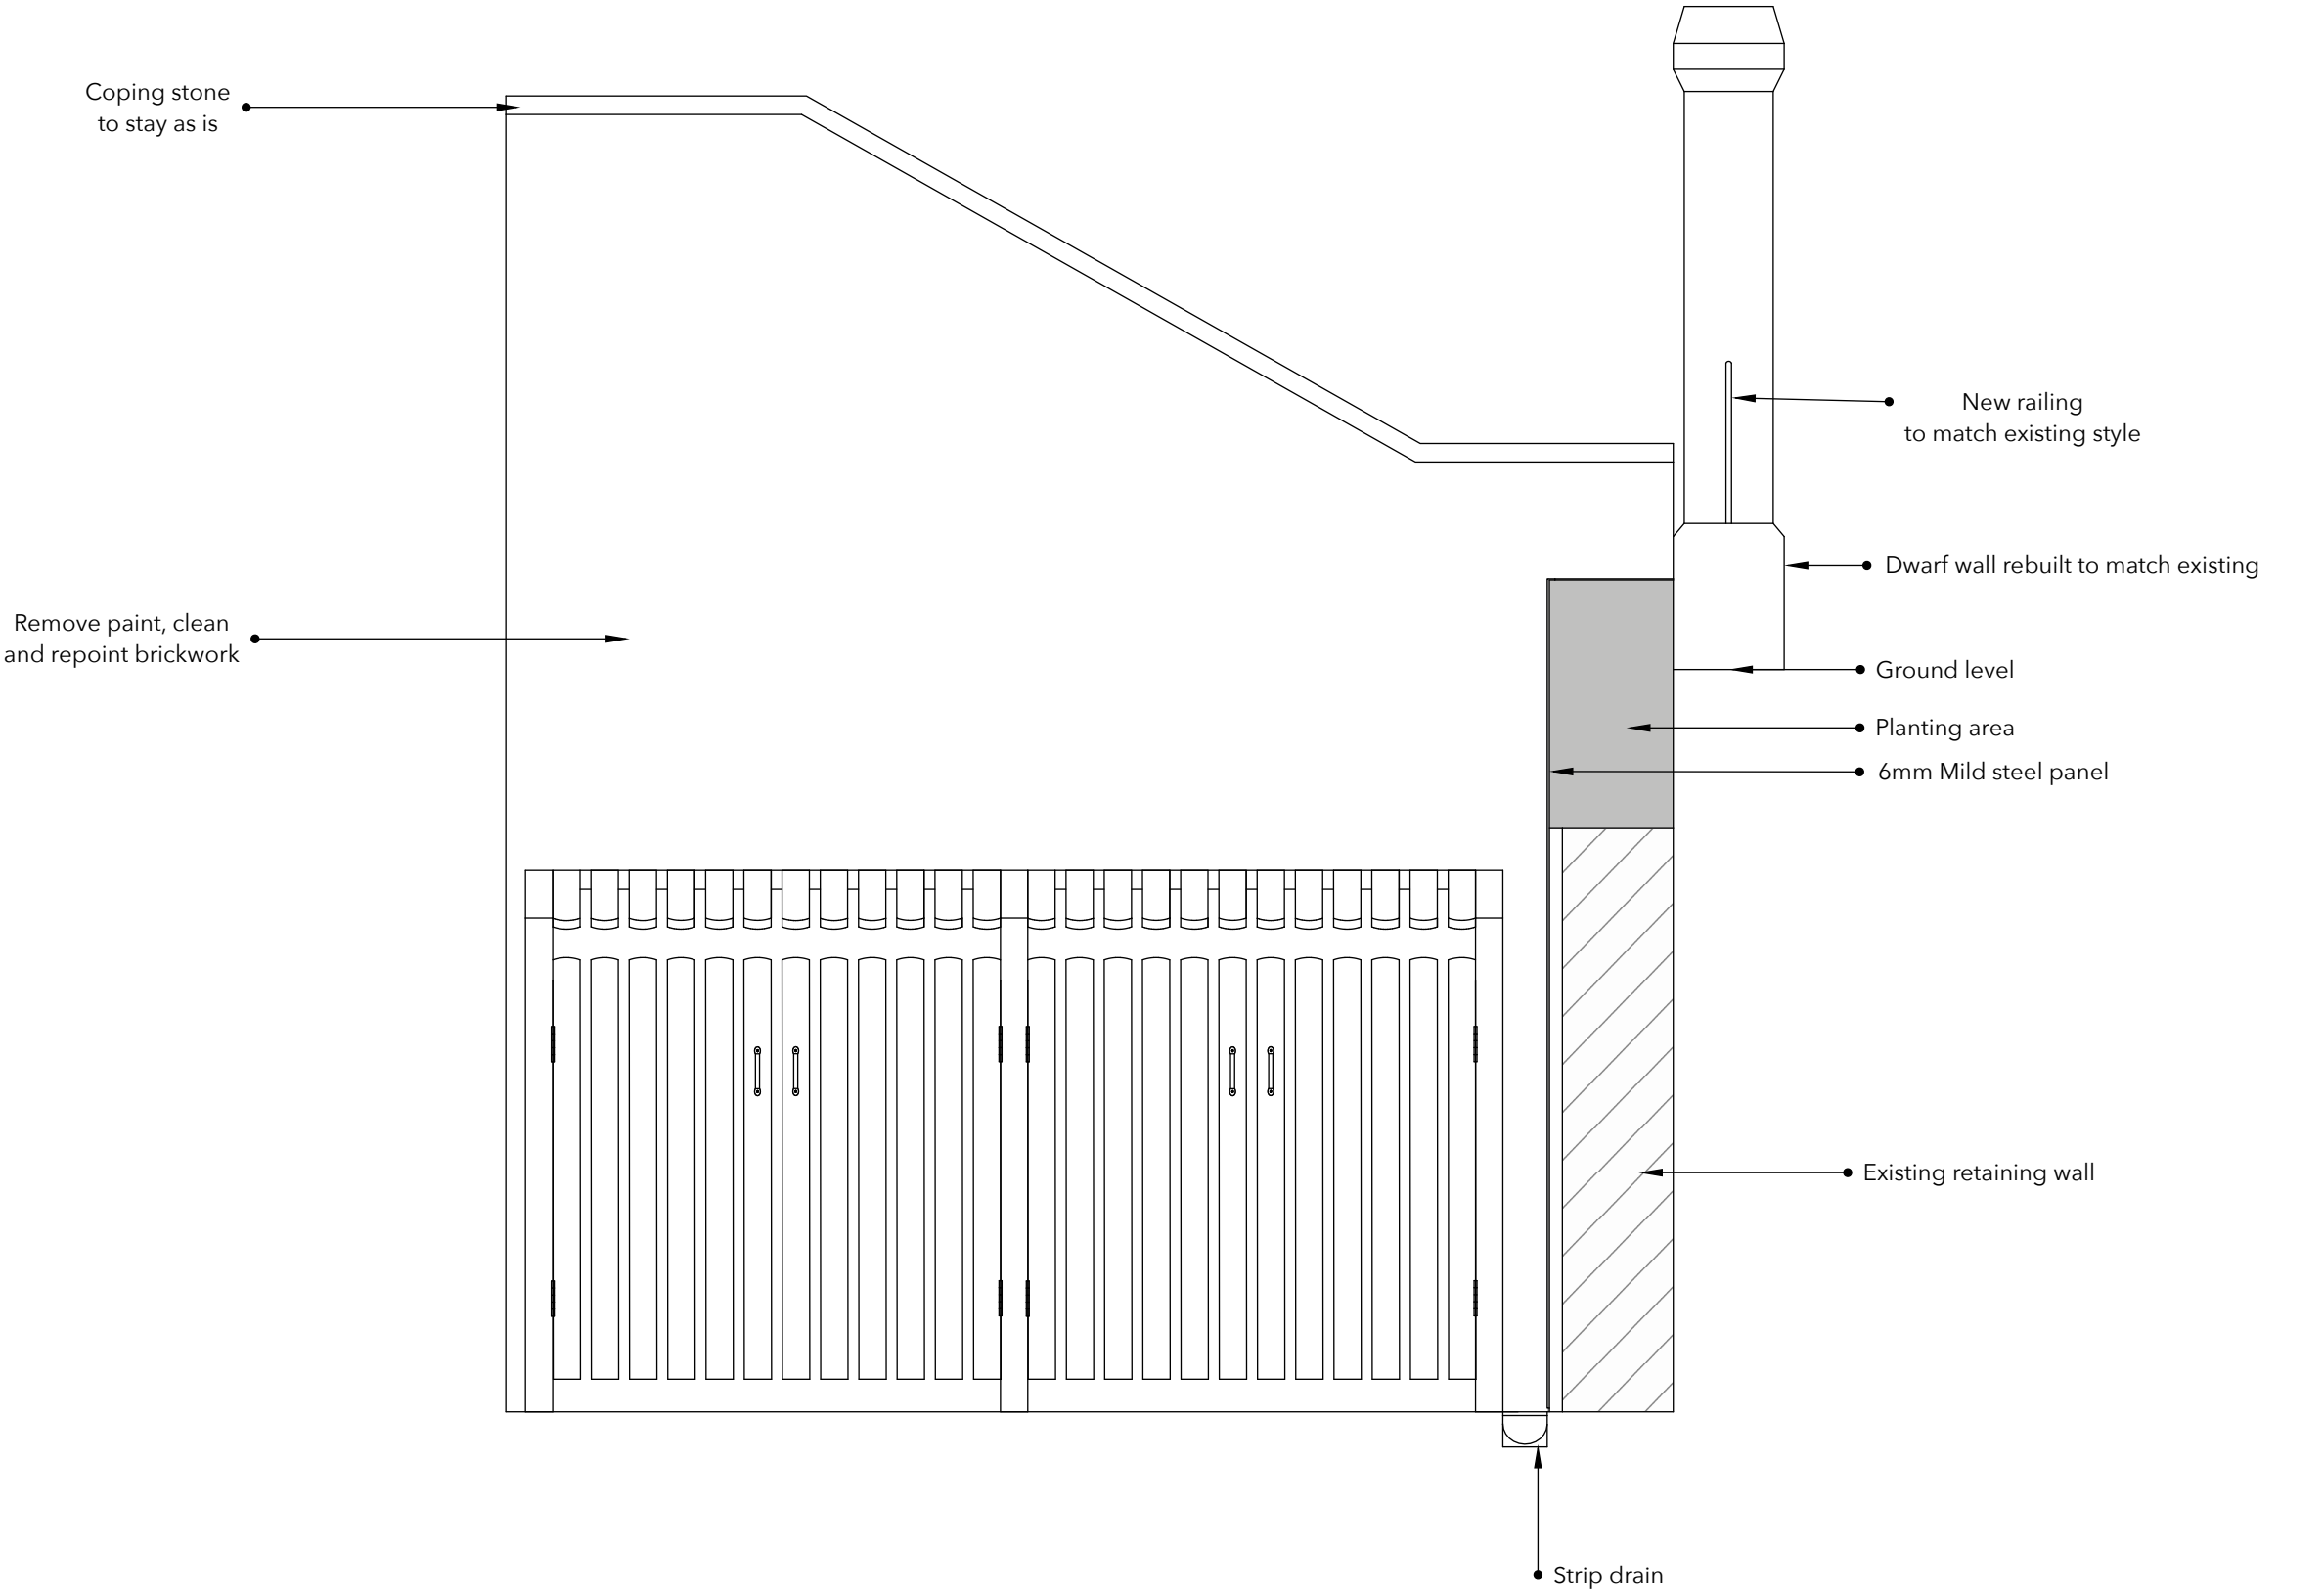

DESIGNER: Mark Lewis Tel: 020 3490 1140	
MAIN CONTRACTOR: TBC	
CLIENT: Adam & Julietta Gishen Tel:	
PROJECT: Basement 29 Willow Road NW3 1TL	
DRAWN BY: LT	
ISSUE: July 13, 2020	
SCALE: 1:20 @A3	
Drawing:	Front Garden Elevation 4
Revision:	H

Front Garden East Elevation

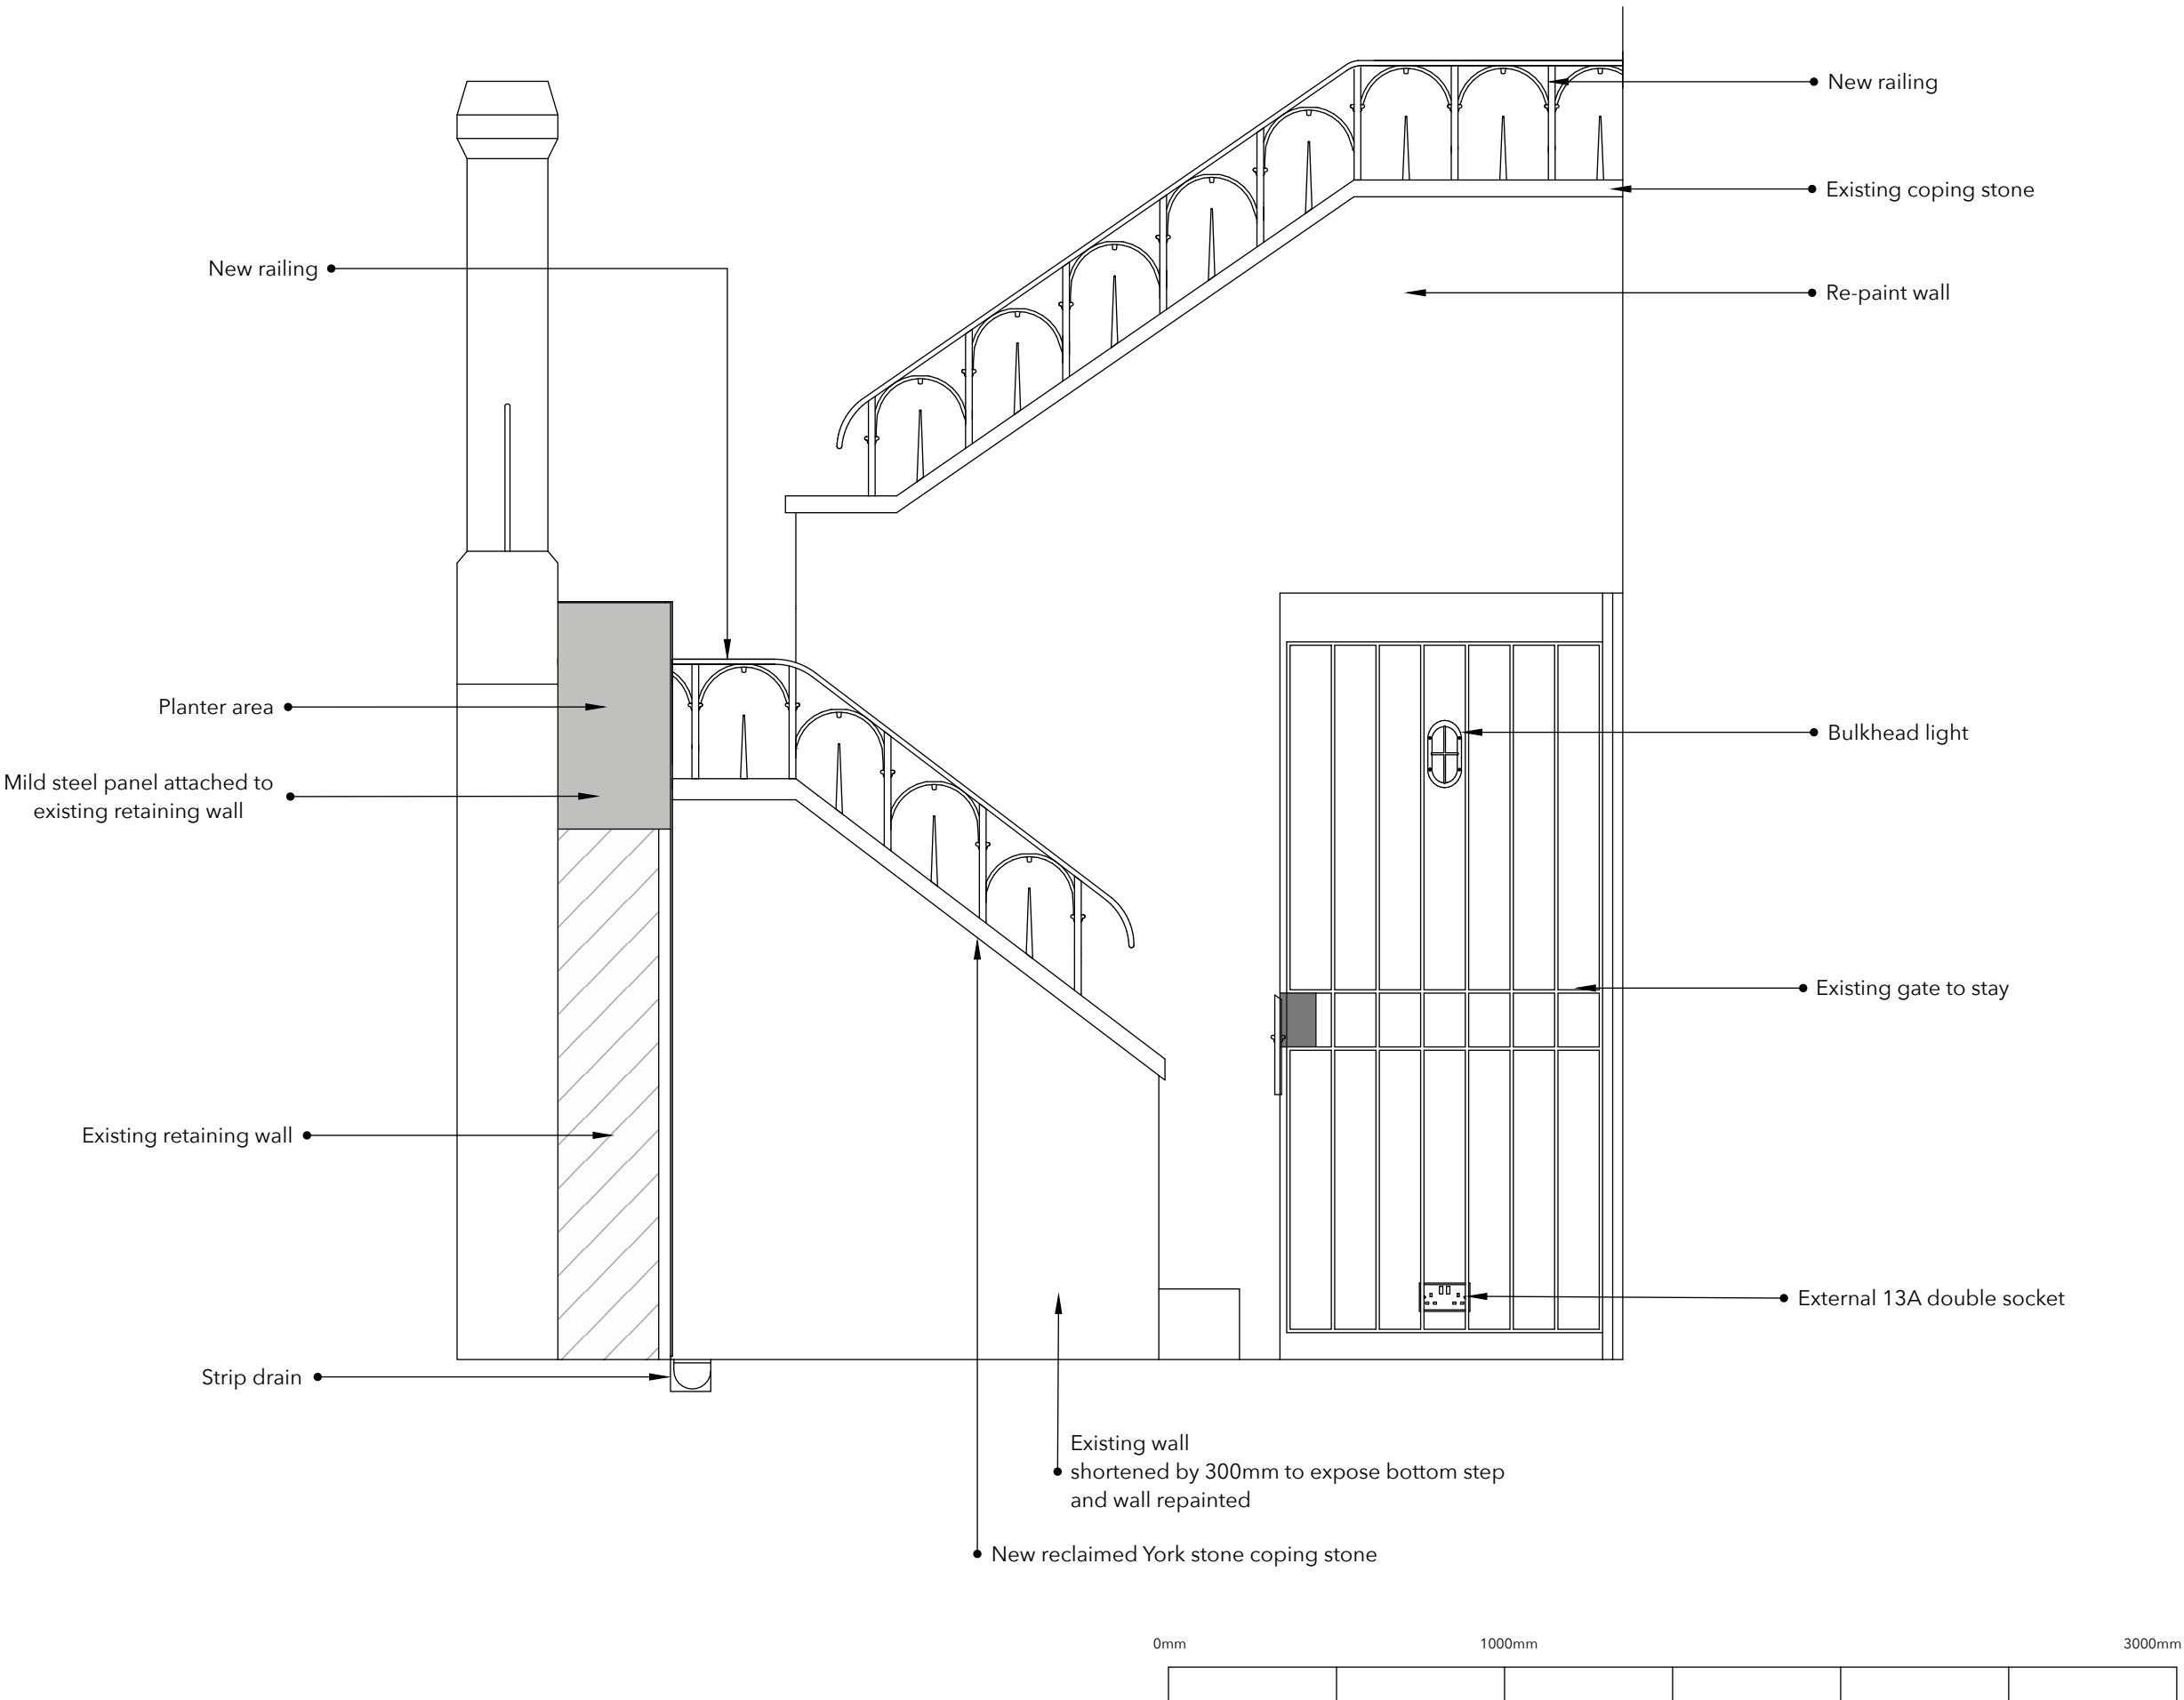

DESIGNER:

Mark Lewis

Tel: 020 3490 1140

MAIN CONTRACTOR:

TBC

CLIENT:

Tel:

PROJECT:

Basement
29 Willow Road
NW3 1TL

DRAWN BY:

LT

ISSUE:

July 13, 2020

SCALE:

1:20 @A3

Drawing:

Front Garden
Elevation 3

Revision:

H