


1 SCALE 1 : 1250
Site Plan - Adverts Planning

0m 25m 50m 75m 100m 125m

SCALE BAR 1:1250

- A TK Maxx 3D logotype sign. Internally illuminated (to 600 CD) pin mounted individual letters - Opal white acrylic faces with brushed stainless steel returns. Letters with backlit white 'halo' installed on RAL 7039 Background.
- B RAL 7039 Background..
- C, D RAL 3001 metal plate hanging Heritage signs with screen printed white TKMAXX letters on both sides. Lighting - to be external LED in a black trough to both sides.
- E New proposed TKMaxx sign by goods shared entrance.
- F Red LED keyline.
3mm aluminium U-channel powercoated RED to match RAL 3001, 30% gloss with RED Noonlight LEDs installed inside, closed with 3mm RED perspex plate.
- G Proposed double sided internally illuminated roundel behind glazing. Graphic panels retained in 150mm deep fabricated brushed stainless steel box complete with face trim. Sign to be suspended by S/S poles.
- H Proposed wall-mounted 1350x2400mm LED screen behind glazing.

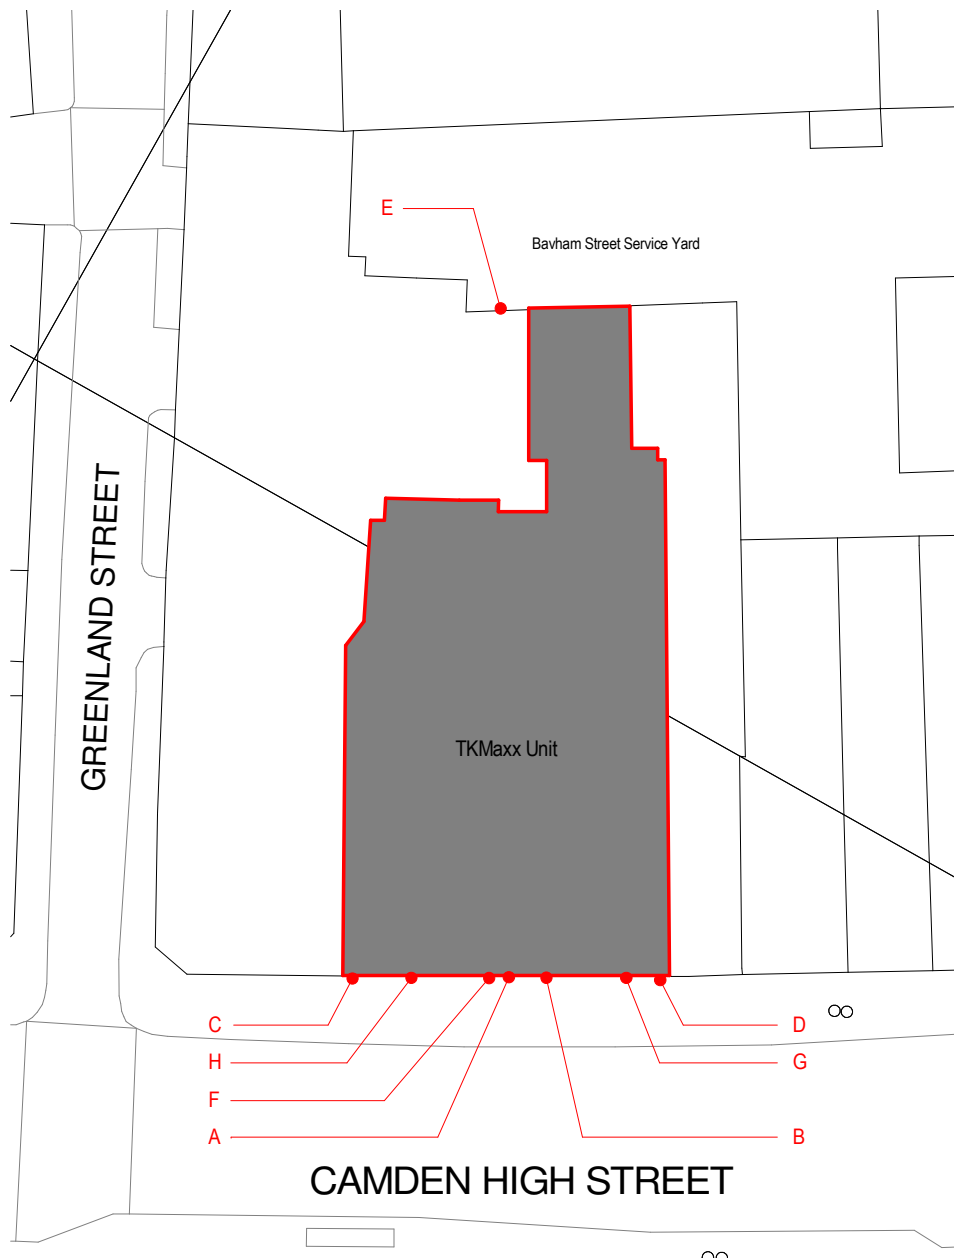

2 SCALE 1 : 500
Location Plan - Adverts Planning

0m 10m 20m 30m 40m 50m

SCALE BAR 1:500

This drawing to be read in conjunction with all relevant consultants, sub-contractors and specialists drawings.

All dimensions and levels are to be checked on site before any construction begins and any discrepancies are to be reported to the relevant Project Manager.

Partial Service : Any discrepancies or any other information are to be advised to the relevant Project Manager and direction sought before the implementation of the detail.

This drawing should not be scaled. The contractor should check all dimensions on site, any error or omission should be reported to CMC Projekt

CAMDEN

Unit of 128/138 High Street,
Camden, NW1 0LU

client

TJX EUROPE

drawn by:

KB

checked by:

MK

CMC Projekt Sp. z o. o. Spółka komandytowa
ul. Gęsia 8/300, 31-535 Kraków.
tel: +48 12 4111171

Copyright is reserved by CMC and is issued on the condition that it is not copied or disclosed by, or to, any unauthorised persons without prior consent in writing from CMC. All dimensions to be checked on site prior to any fabrication. All errors, omissions/discovered inconsistencies to be reported to the C.A immediately. Drawings show design intent only. Responsibility is not accepted for errors made by others in scaling from this drawing.

drawing title:

Site Plan - Adverts Planning

drawing number:

TKM_CMD_SITE_AD

project status:

PLANNING

scale:

As indicated @A3

date:

MARCH 2020

revision:

P6