


This drawing to be read in conjunction with all relevant consultants, sub-contractors and specialists drawings.

All dimensions and levels are to be checked on site before any construction begins and any discrepancies are to be reported to the relevant Project Manager.

Partial Service : Any discrepancies or any other information are to be advised to the relevant Project Manager and direction sought before the implementation of the detail.

This drawing should not be scaled. The contractor should check all dimensions on site, any error or omission should be reported to CMC Projekt

This drawing is for tender purposes only. It cannot be used as construction drawing.

 

C
RAL 3001 metal plate hanging Heritage signs with screen printed white TKMAXX letters on both sides. Lighting - to be external LED in a black trough to both sides.

D
RAL 3001 metal plate hanging Heritage signs with screen printed white TKMAXX letters on both sides. Lighting - to be external LED in a black trough to both sides.

B
RAL 7039 Background.

F
Red LED keyline.
3mm aluminium U-channel powercoated RED to match RAL 3001, 30% gloss with RED Noonlight LEDs installed inside, closed with 3mm RED perspex plate.

A
TK Maxx 3D logotype sign. Internally illuminated (to 600 CD) pin mounted individual letters - Opal white acrylic faces with brushed stainless steel returns. Letters with backlit white 'halo' installed on RAL 7039 Background.



H
Proposed wall-mounted 1350x2400mm LED screen behind glazing

A
TK Maxx 3D logotype sign. Internally illuminated (to 600 CD) pin mounted individual letters - Opal white acrylic faces with brushed stainless steel returns. Letters with backlit white 'halo' installed on RAL 7039 Background.

C
RAL 3001 metal plate hanging Heritage signs with screen printed white TKMAXX letters on both sides. Lighting - to be external LED in a black trough to both sides.

G
Proposed double sided internally illuminated roundel behind glazing.
Graphic panels retained in 150mm deep fabricated brushed stainless steel box complete with face trim. Sign to be suspended by S/S poles.


D
RAL 3001 metal plate hanging Heritage signs with screen printed white TKMAXX letters on both sides. Lighting - to be external LED in a black trough to both sides.

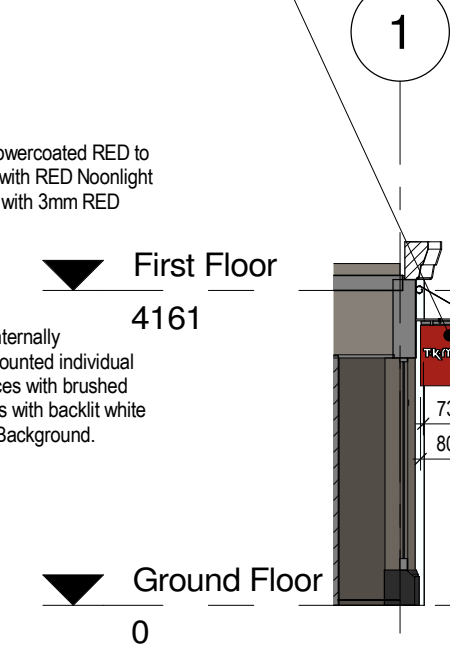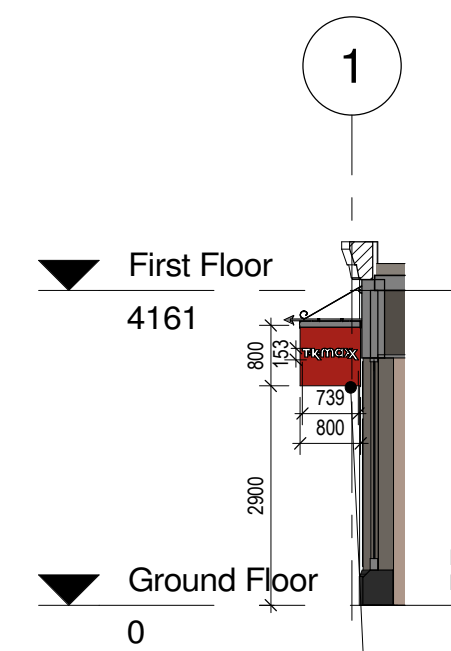


1 SCALE 1 : 100
Shopfront Elevation - Adverts Planning

3 SCALE 1 : 100
Section B - Adverts Planning

2 SCALE 1 : 100
Section A - Adverts Planning

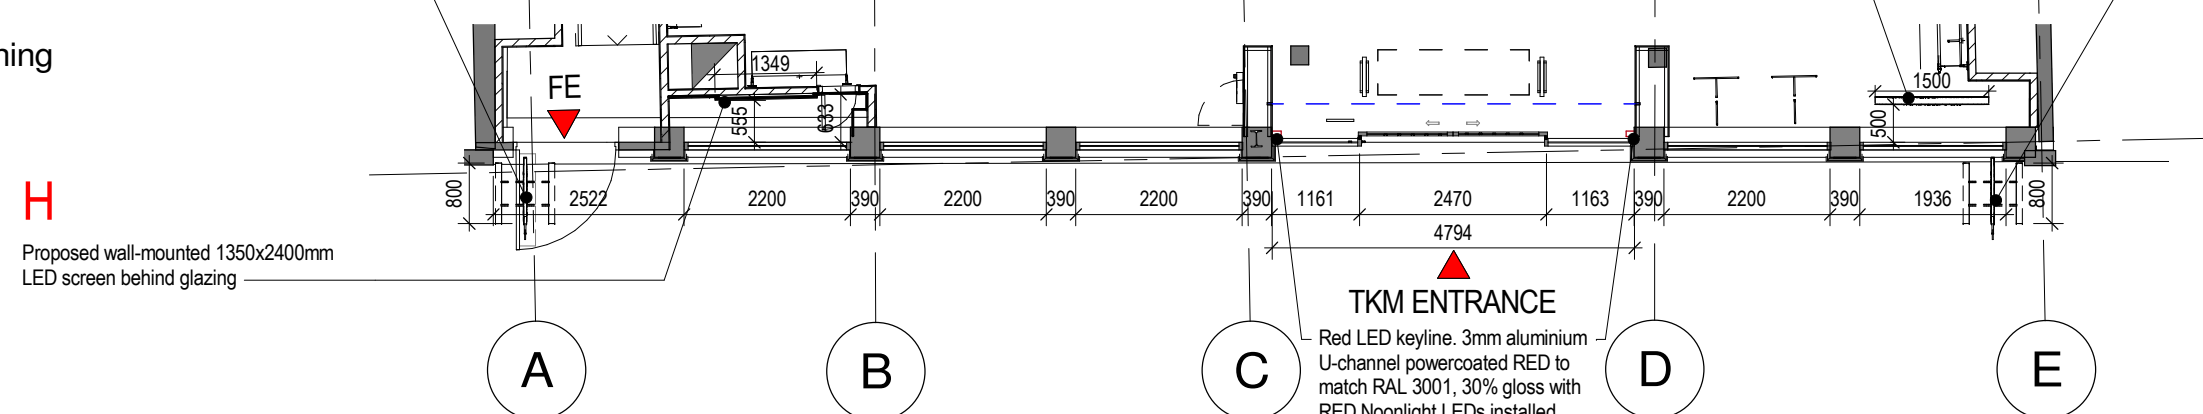

6 SCALE 1 : 100
Shopfront Plan

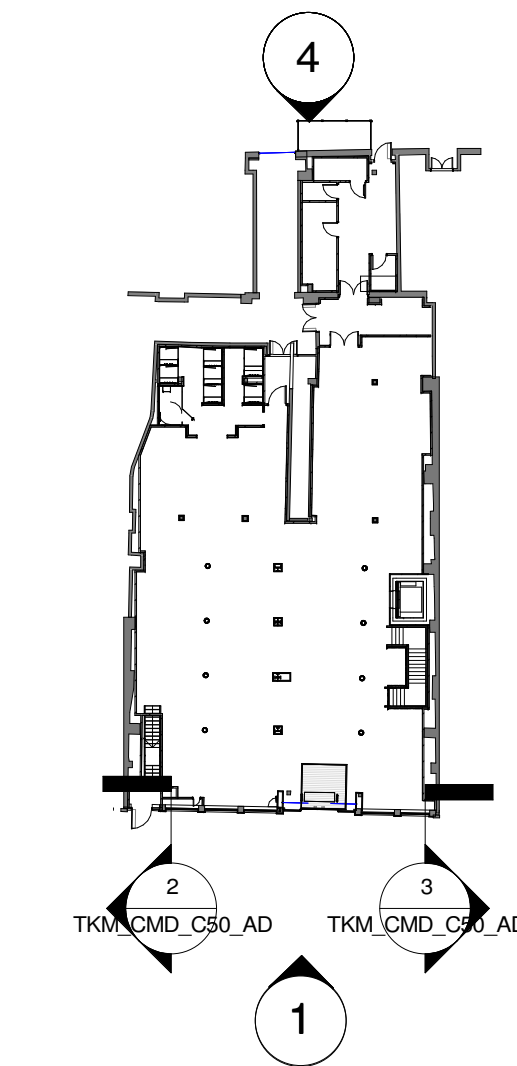


5 SCALE 1 : 500
Elevations Keyplan - Adverts Planning

H
Proposed wall-mounted 1350x2400mm LED screen behind glazing


C
RAL 3001 metal plate hanging Heritage signs with screen printed white TKMAXX letters on both sides. Lighting - to be external LED in a black trough to both sides.

C
Red LED keyline. 3mm aluminium U-channel powercoated RED to match RAL 3001, 30% gloss with RED Noonlight LEDs installed inside, closed with 3mm RED perspex plate.

H
Proposed wall-mounted 1350x2400mm LED screen behind glazing

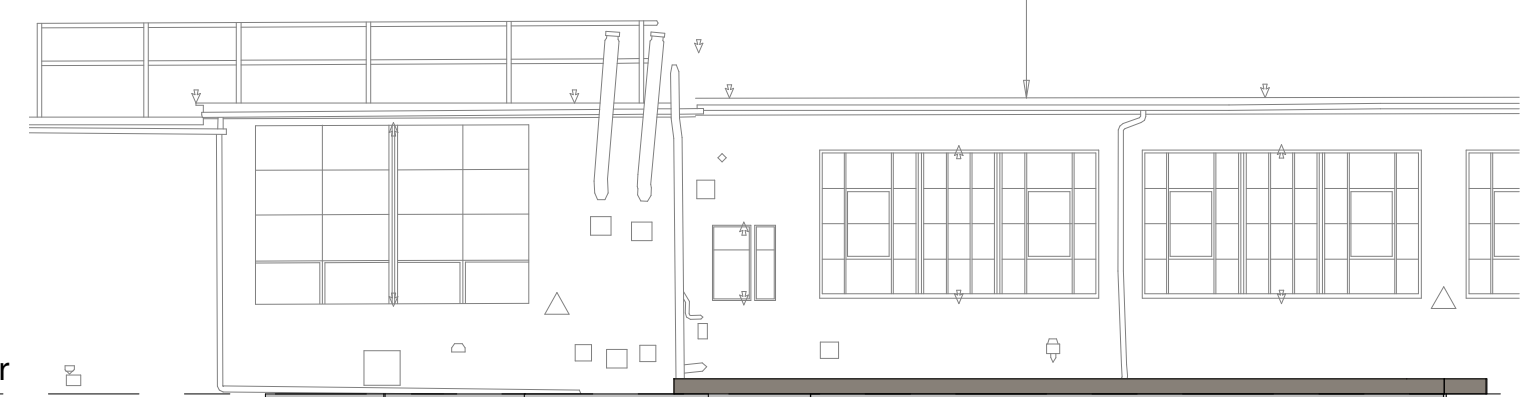

4 SCALE 1 : 100
Back Elevation - Adverts Planning

 

E
New proposed TKMaxx sign by goods shared entrance.

Rev	Date	Description	By
P7	17-08-2020	main sign 'halo' color amended	MK
P6	04-08-2020	Lightbox replaced with LED screen	KS
P5	04-08-2020	Shopfront Plan added	KS
P4	31-07-2020	Internal illuminated signs added	MK
P3	24-07-2020	Dimensions added, heritage sign amended	MK
P2	07-09-2020	Shopfront updated to latest LL drawing	MK
P1	21-04-2020	Shopfront revised to planning comments	MK
P0		Initial issue	

CAMDEN

Unit of 128/138 High Street, Camden, NW1 0LU

client TJX EUROPE



drawn by:
KB

checked by:
MK



CMC Projekt Sp. z o.o. Spółka komandytowa,
ul. Geśia 8/300, 31-535 Kraków.
tel: +48 12 4111171
Copyright is reserved by CMC and is issued on the condition that it is not copied or disclosed by, or to, any unauthorized persons without prior consent in writing from CMC. All dimensions to be checked on site prior to any fabrication. All errors, omissions/discrepancies to be reported to the C.A. immediately. Drawings show design intent only. Responsibility is not accepted for errors made by others in scaling from this drawing.

drawing title:
External Elevations - Adverts Planning

drawing number:
TKM_CMD_C50_AD

project status:
PLANNING

scale: As indicated @A2 revision:
date: MARCH 2020 **P7**