
Printed on \_\_\_\_% Post-Consumer Recycled Content Paper

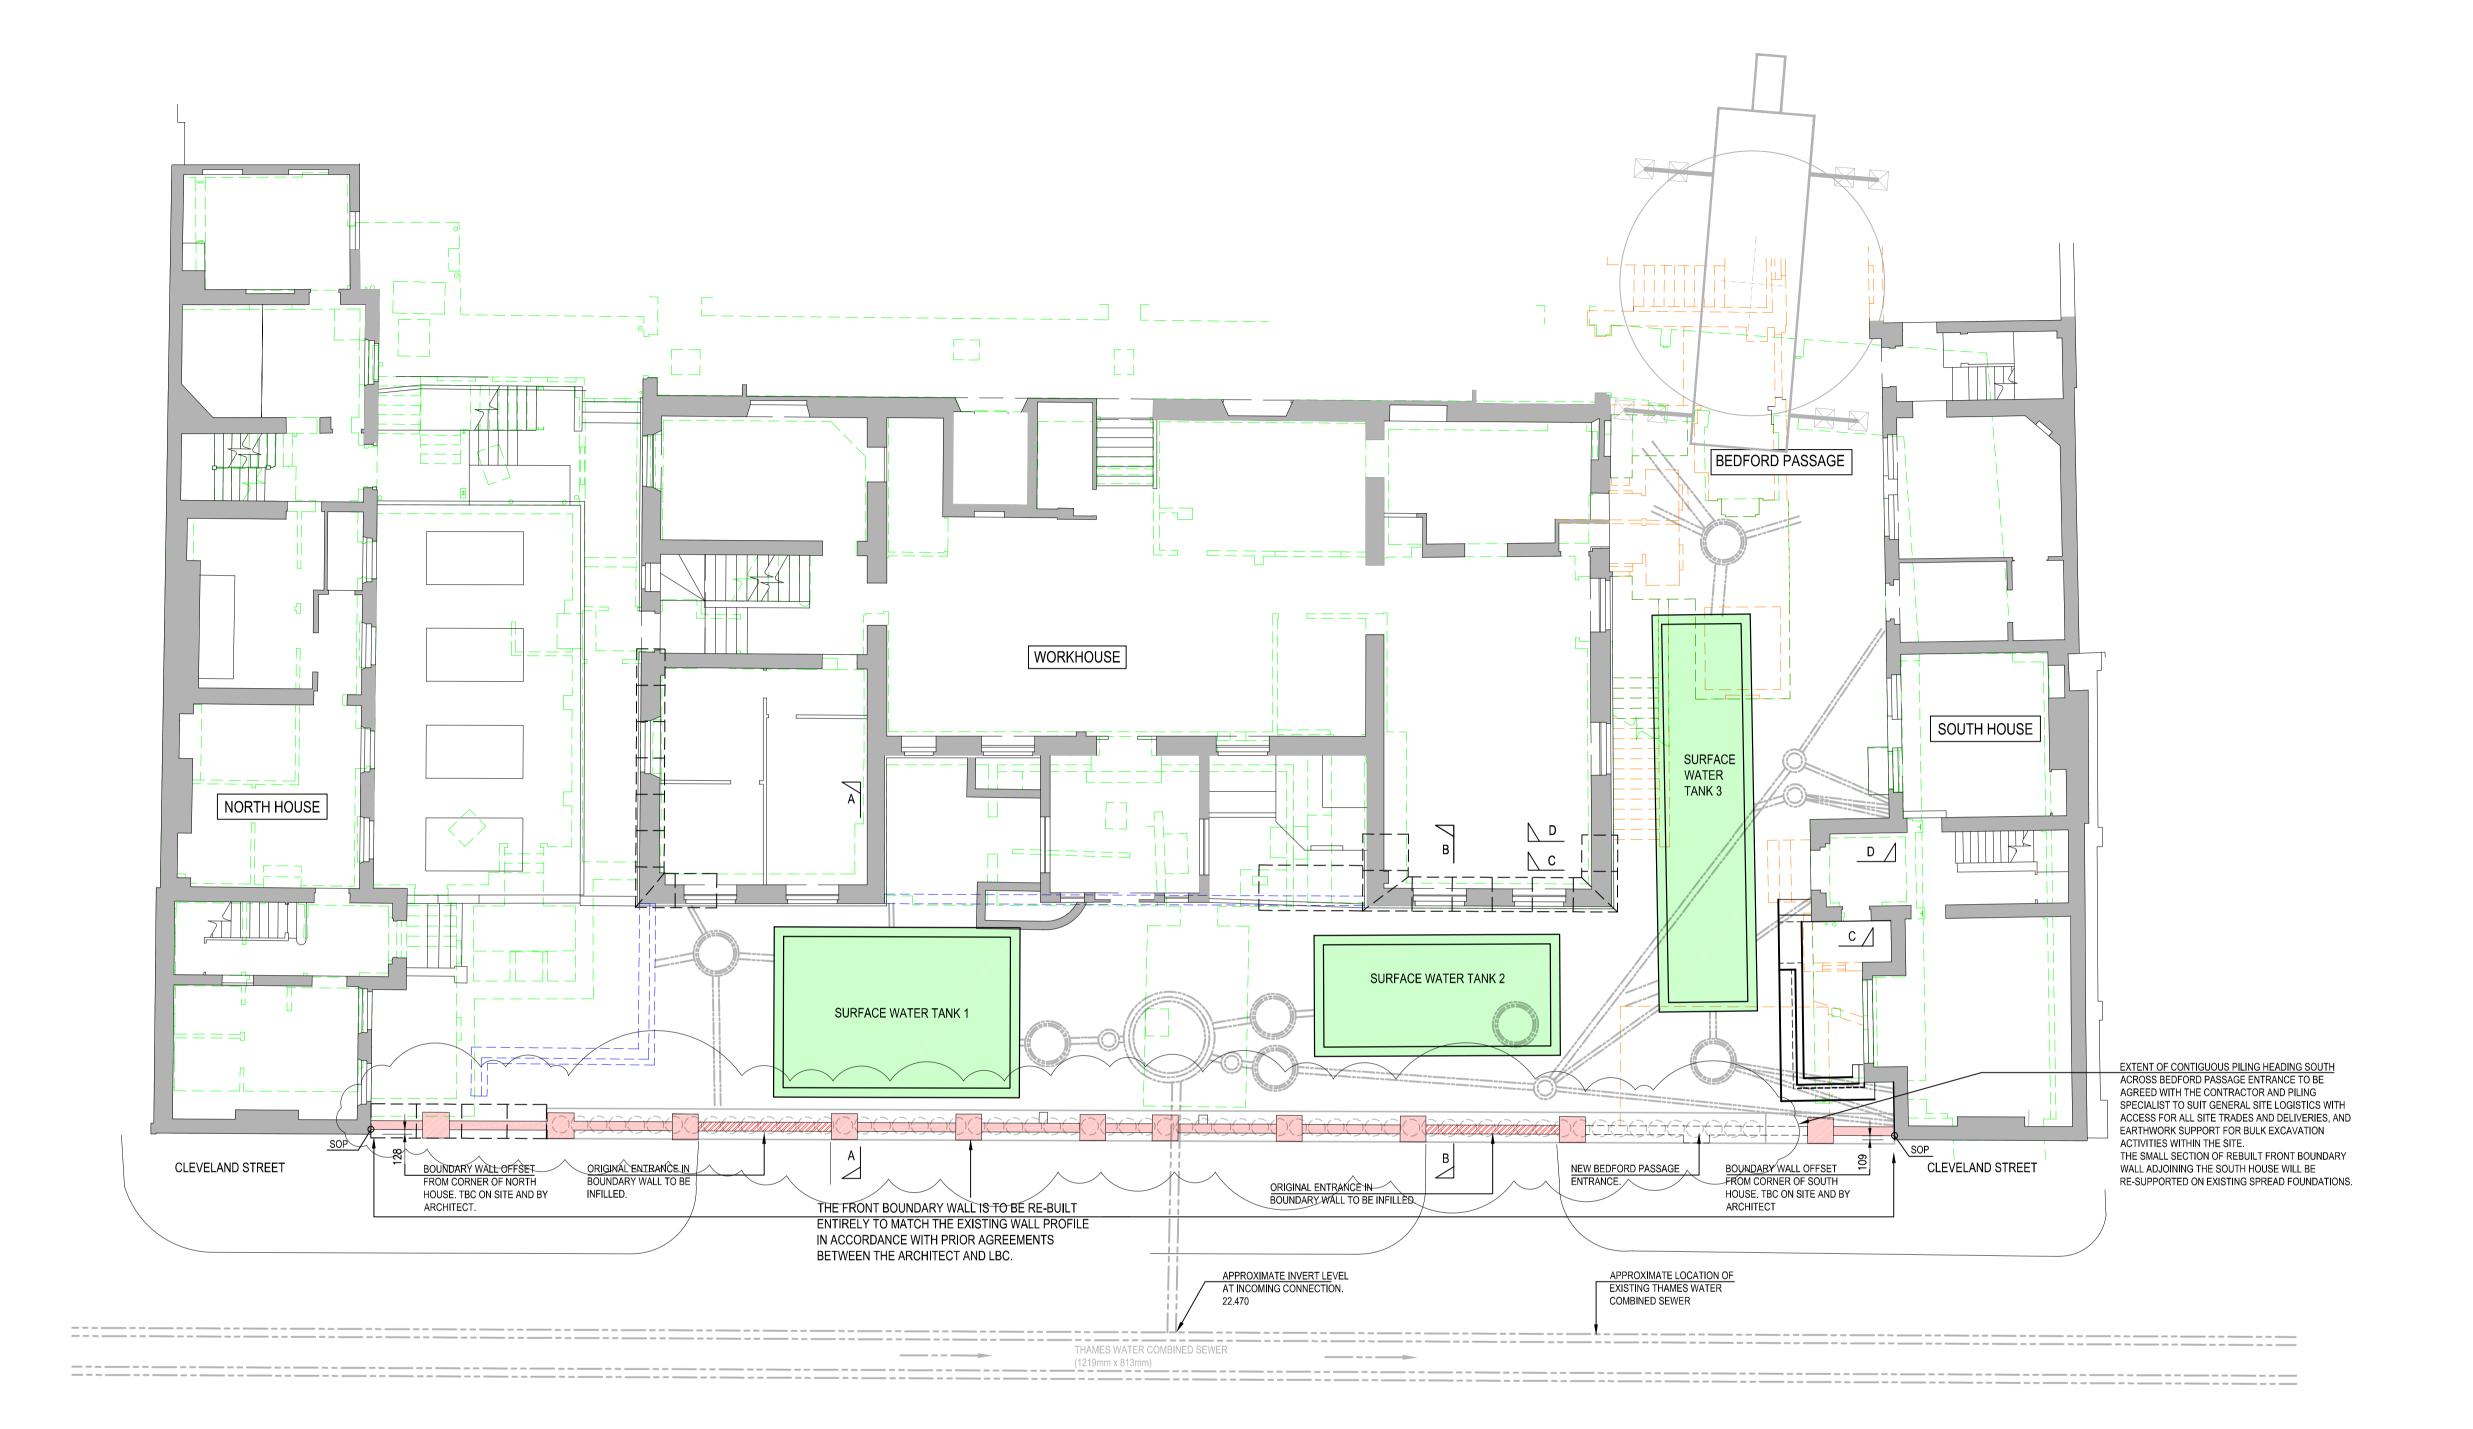

## EXISTING GROUND FLOOR PLAN

(1:100@A1)

BELOW GROUND DRAINAGE SHOWN ON THIS DRAWING IS INDICATIVE.
REFER TO CIVIL ENGINEERS DRAWINGS FOR DRAINAGE DETAILS AND LEVELS.

FOR SECTION DETAILS REFER TO DRAWING MHA-ACM-CS-XX-DE-S-0001

# **AECOM**

PROJE

# BEDFORD PASSAGE DEVELOPMENT

CLIENT

## MIDDLESEX ANNEXE LLP

#### CONSULTANT

AECOM
Aldgate Tower
2 Leman Street
London, E1 8FA
www.aecom.com

### **GENERAL NOTES**

1. FOR GENERAL NOTES REFER TO DRAWING No. MHA-ACM-XX-XX-GN-S-00001.

# ISSUE/REVISION

E	20.05.2020	PILES MOVED AND CAPPING BEAM SIZE ALTERED.
D	18.05.2020	PILE DIAMETER ALTERED.
С	14.05.2020	SURFACE WATER TANK 1 MOVED. SURFACE WATER TANK 2 SIZE REVISED. THAMES WATER SEWER ADDED. WALL NOTES ADDED.
В	10.10.2019	SURFACE WATER TANK 2 SIZE AND LOCATION REVISED. U/PINNING INDICATED. PILES REMOVED
Α	05.09.2019	INITIAL ISSUE FOR COMMENT
I/R	DATE	DESCRIPTION

## KEY PLAN

### PROJECT NUMBER

60516144

## SHEET TITLE

CLEVELAND STREET / BEDFORD PASSAGE. OVERALL PLAN SHOWING BOUNDARY WALL REBUILD AND PROPOSED ATTENUATION TANKS.

### SHEET NUMBER

MHA-ACM-CS-XX-DR-S-0001