


REV A 17.8.20 REAREXTENSION AND SIDE DORMER REDUCED, 1ST FL EXTENSION OMITTED

 

archplan

architects and property management

1 Millfield Place, Highgate, London N6 6JP
Tel: 020 8341 5628 e-mail: archplan@hotmail.com

Date
FEB
2020
Drawn by


Checked by

Scale
1:50
At A3


Project
29 LANGBOURNE AVENUE
LONDON N6 6AJ
GROUND FLOOR PLAN
Title **AS PROPOSED**

Drawing no
LA/ 10 A

Copyright
Archplan 2020

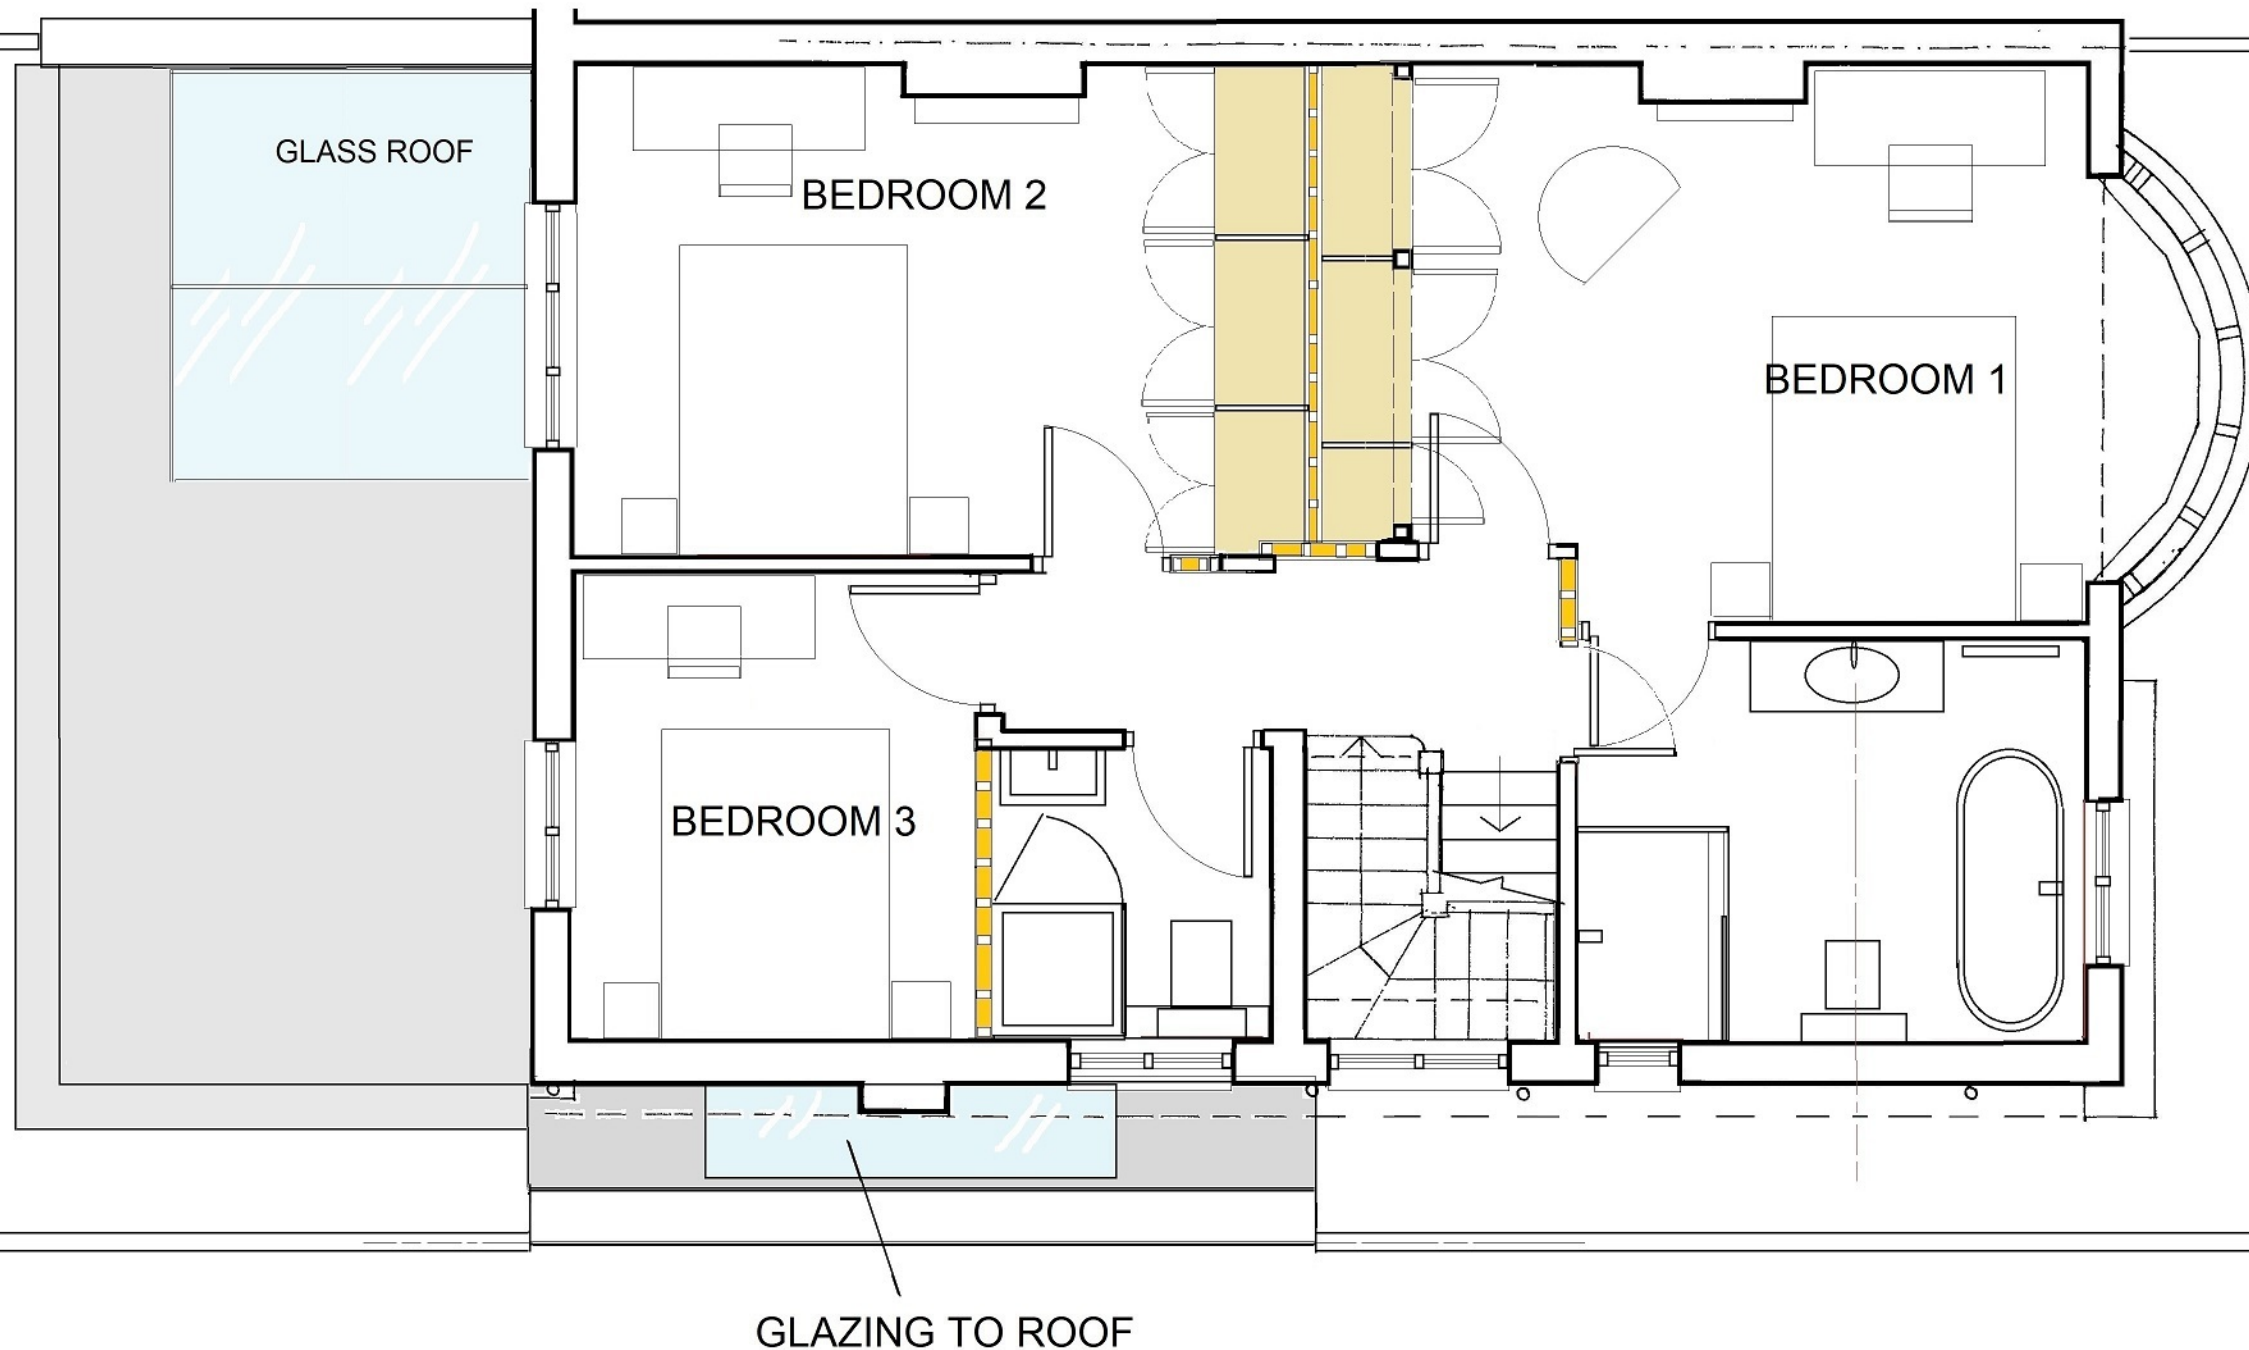

REV A 17.8.20 REAREXTENSION AND SIDE DORMER REDUCED, 1ST FL EXTENSION OMITTED

 

<p>archplan architects and property management 1 Millfield Place, Highgate, London N6 6JP Tel: 020 8341 5628 e-mail: archplan@hotmail.com</p>	<p>Date FEB 2020 Drawn by Checked by</p>	<p>Scale 1:50 At A3</p>	<p>Project 25 LANGBOURNE AVENUE LONDON N6 6AJ FIRST FLOOR PLAN AS PROPOSED</p>	<p>Drawing no LA/11 A Copyright Archplan 2020</p>
--	--	--	--	---

REAR DORMER

BEDROOM

SIDE DORMER



REV A 17.8.20 REAREXTENSION AND SIDE DORMER REDUCED, 1ST FL EXTENSION OMITTED

archplan

architects and property management

1 Millfield Place, Highgate, London N6 6JP
Tel: 020 8341 5628 e-mail: archplan@hotmail.com


Date
**FEB
2020**
Drawn by

Checked by

Scale
1:50
At A3

Project
**25 LANGBOURNE AVENUE
LONDON N6 6AJ**
SECOND FLOOR PLAN
Title **AS PROPOSED**

Drawing no
LA/12 A
Copyright
Archplan 2020

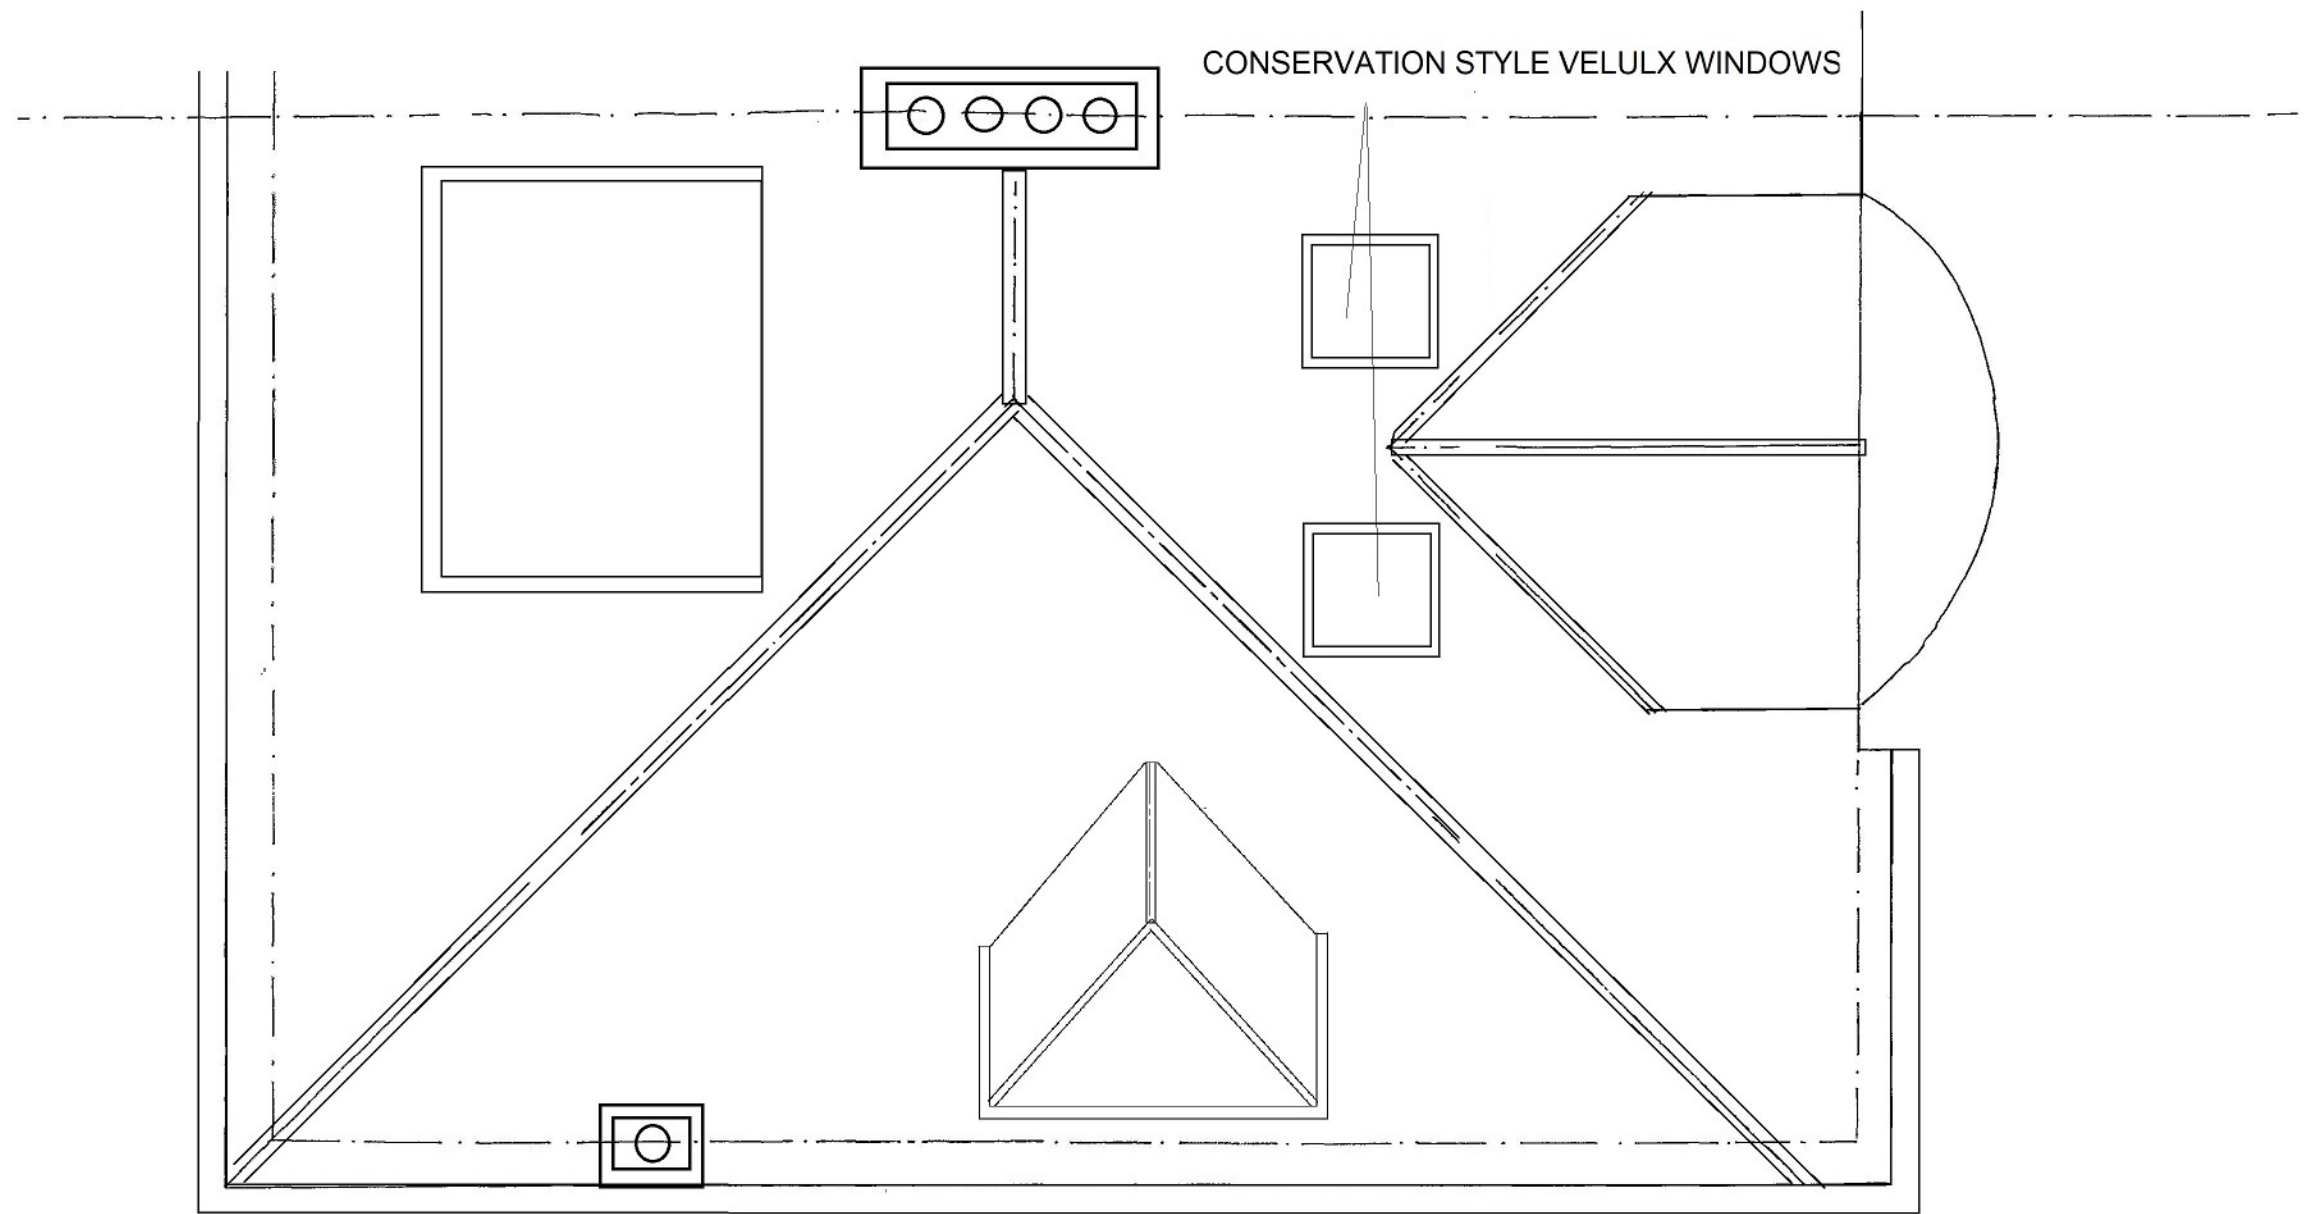

REV A 17.8.20 REAREXTENSION AND SIDE DORMER REDUCED, 1ST FL EXTENSION OMITTED



archplan

architects and property management

1 Millfield Place, Highgate, London N6 6JP
Tel: 020 8341 5628 e-mail: archplan@hotmail.com

Date
**FEB
2020**
Drawn by

Checked by

Scale
1:50
At A3


Project
**25 LANGBOURNE AVENUE
LONDON N6 6AJ**

Title
**ROOF PLAN
AS PROPOSED**

Drawing no
LA/ 13 A


Copyright
Archplan 2020

SIDE DORMER
OVER STAIRCASE

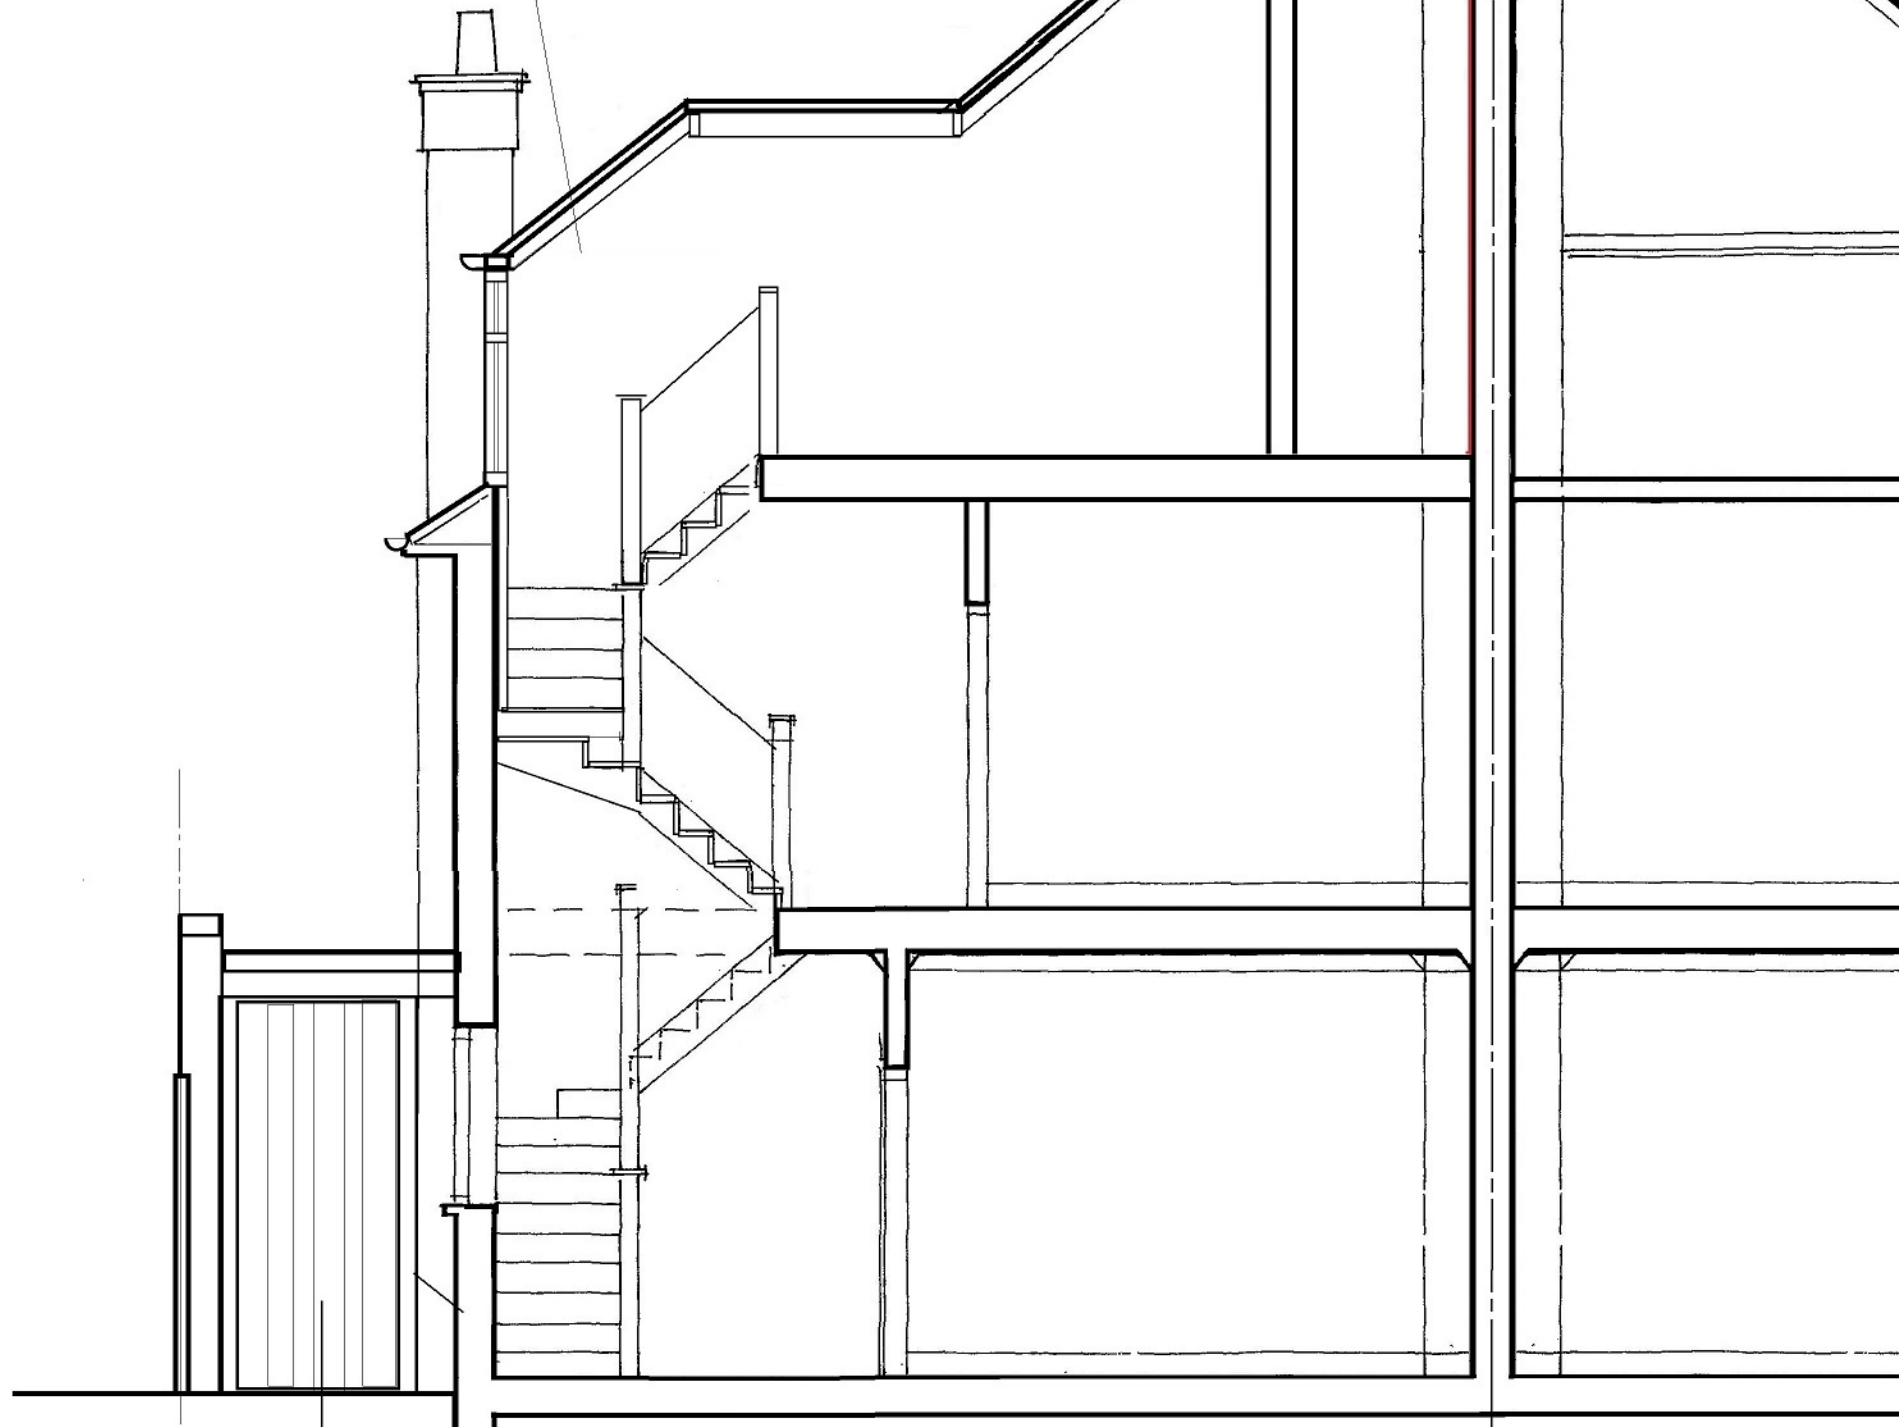

SIDE STORE EXTENSION

REV A 17.8.20 REAREXTENSION AND SIDE DORMER REDUCED, 1ST FL EXTENSION OMITTED

 

archplan

architects and property management

1 Millfield Place, Highgate, London N6 6JP
Tel: 020 8341 5628 e-mail: archplan@hotmail.com

Date
**FEB
2020**
Drawn by

Checked by

Scale
1:50
At A3

Project

**25 LANGBOURNE AVENUE
LONDON N6 6AJ**


SECTION A-A

Title **AS PROPOSED**

Drawing no

LA/ 14 A

Copyright
Archplan 2020

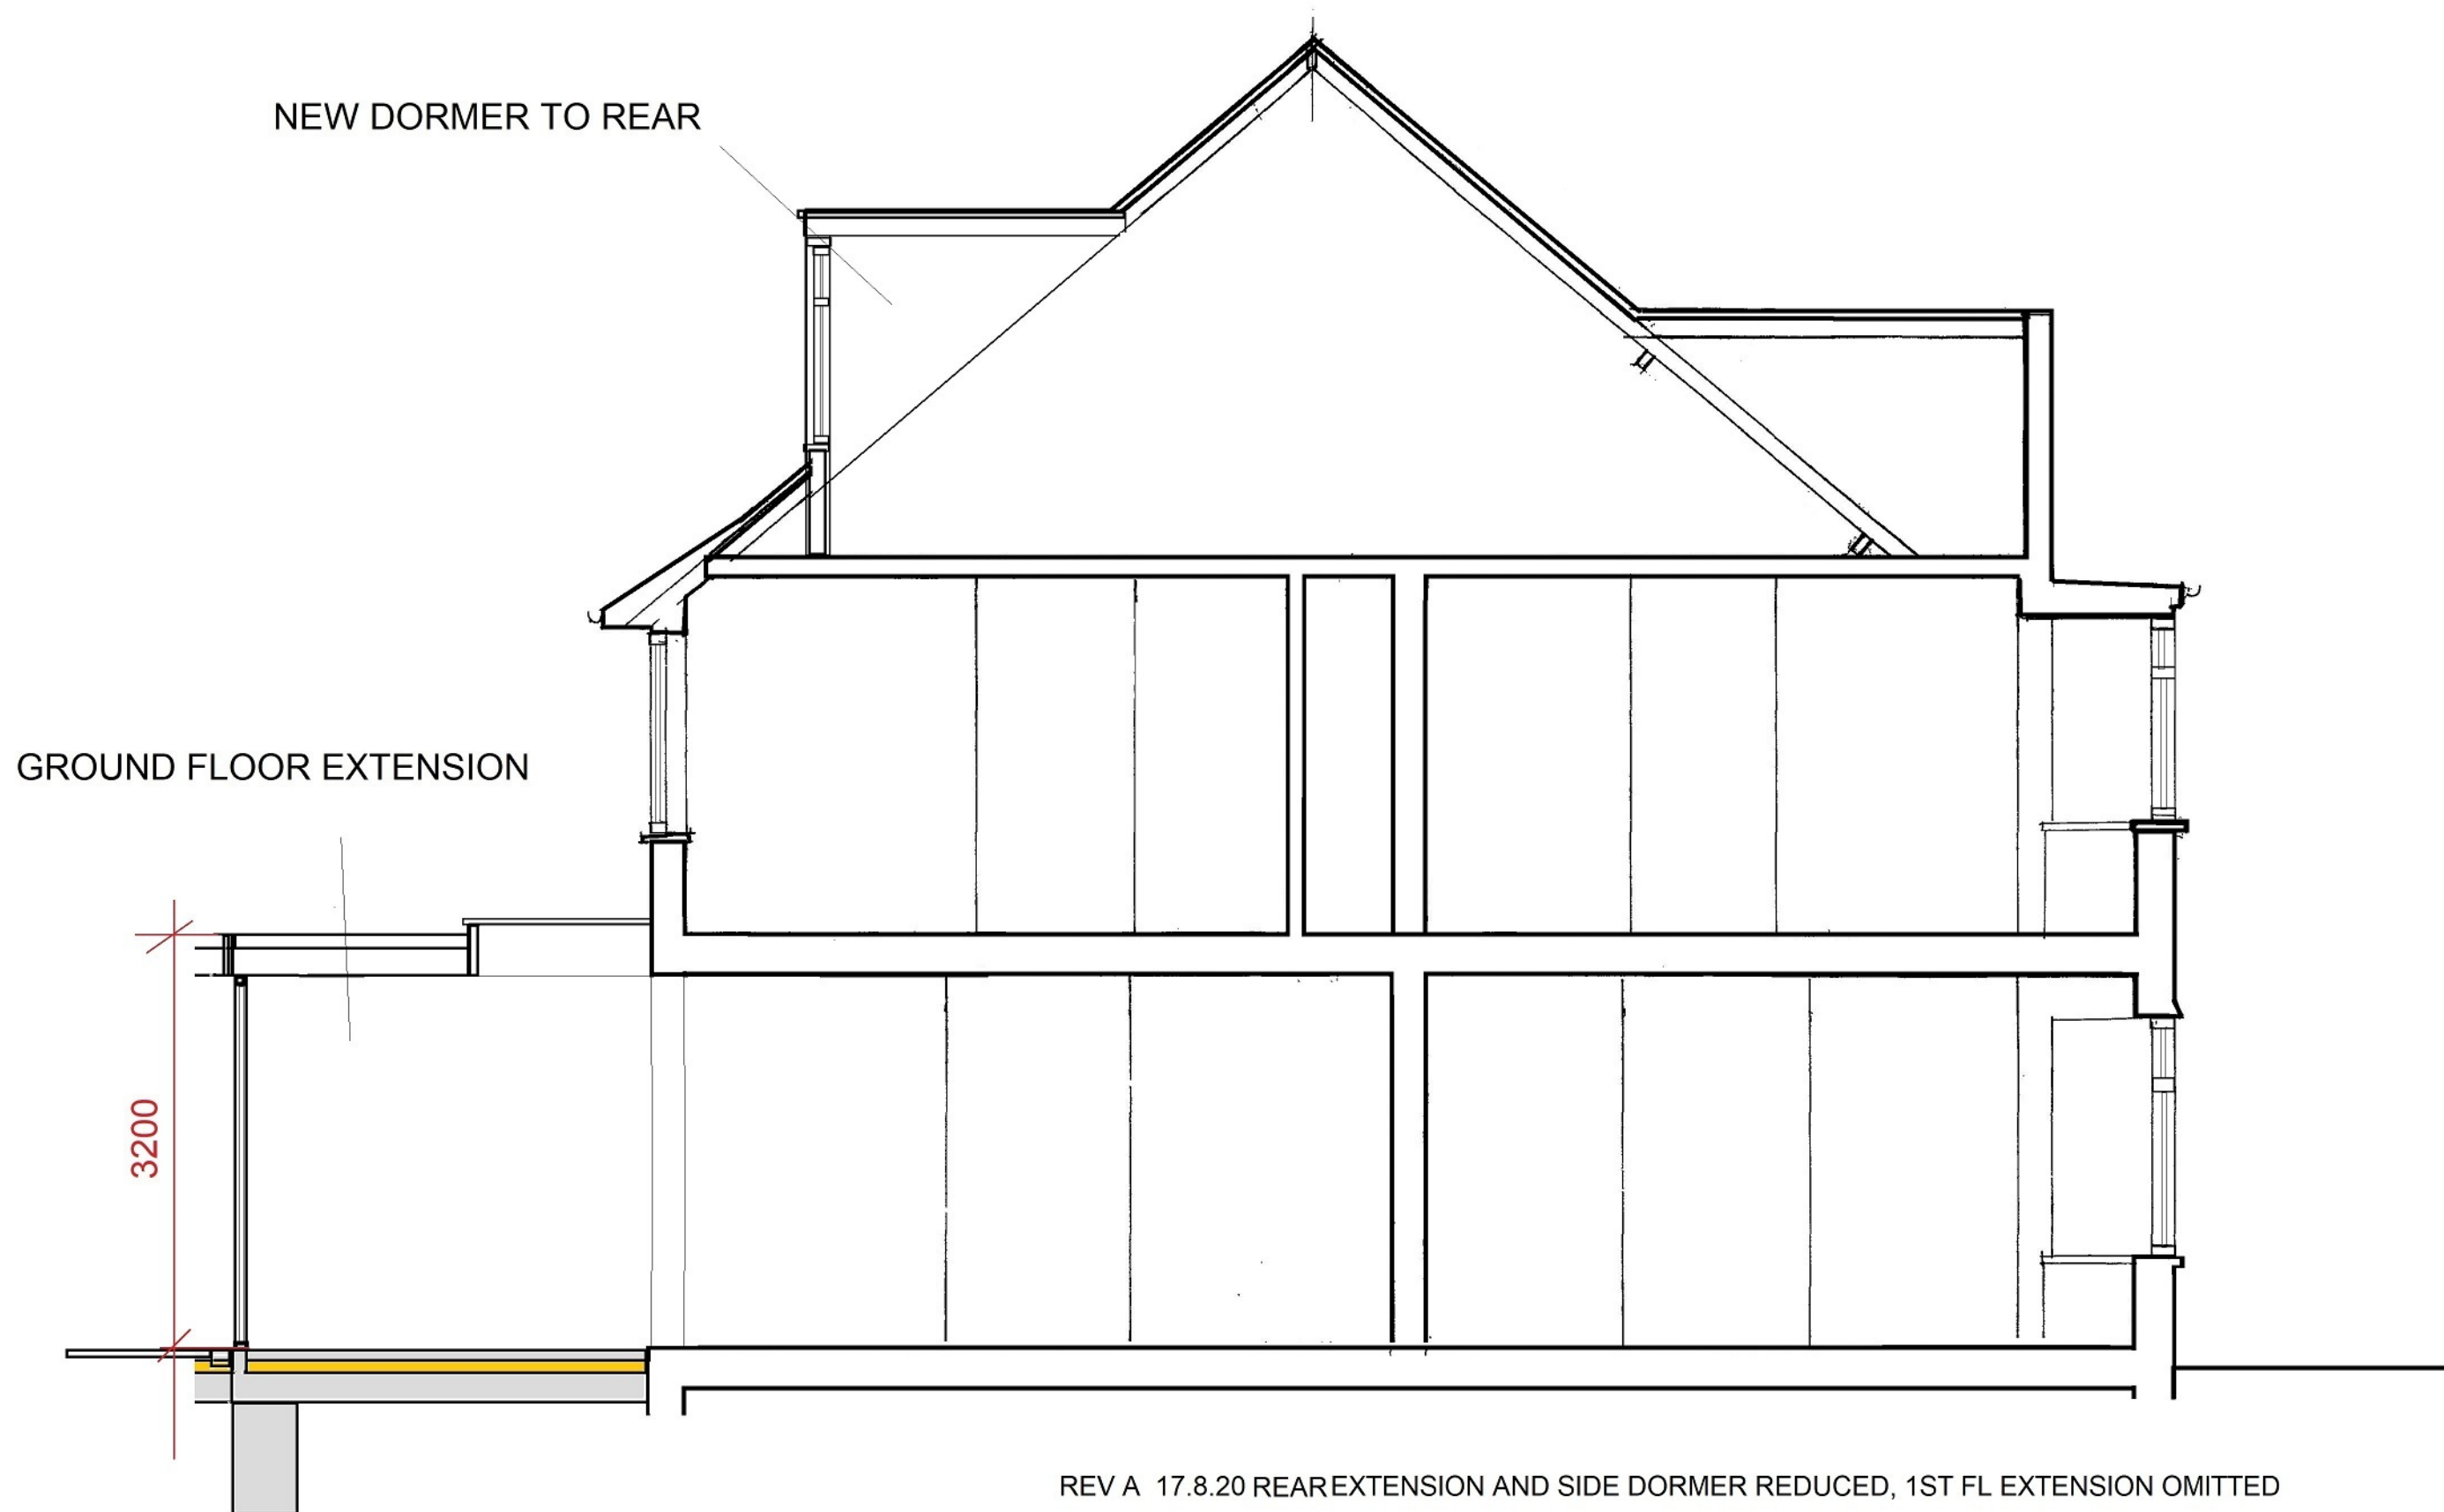

REV A 17.8.20 REAREXTENSION AND SIDE DORMER REDUCED, 1ST FL EXTENSION OMITTED

archplan

architects and property management

1 Millfield Place, Highgate, London N6 6JP
Tel: 020 8341 5628 e-mail: archplan@hotmail.com

Date
**FEB
2020**
Drawn by

Checked by

Scale
**1:50
At A3**

Project
**25 LANGBOURNE AVENUE
LONDON N6 6AJ**


**SECTION B-B
AS PROPOSED**

Drawing no
LA/ 15 A

Copyright
Archplan 2020



REV A 17.8.20 REAREXTENSION AND SIDE DORMER REDUCED, 1ST FL EXTENSION OMITTED

 

archplan

architects and property management

1 Millfield Place, Highgate, London N6 6JP
Tel: 020 8341 5628 e-mail: archplan@hotmail.com

Date
**FEB
2020**
Drawn by

Checked by

Scale
**1:50
At A3**

Project
**25 LANGBOURNE AVENUE
LONDON N6 6AJ**
**FRONT ELEVATION
AS PROPOSED**

Drawing no
LA/16 A

Copyright
Archplan 2020



REAR EXTENSION WITH SLIDING TIMBER DOORS

REV A 17.8.20 REAREXTENSION AND SIDE DORMER REDUCED, 1ST FL EXTENSION OMITTED



archplan

architects and property management

1 Millfield Place, Highgate, London N6 6JP
Tel: 020 8341 5628 e-mail: archplan@hotmail.com

Date
**FEB
2020**
Drawn by

Checked by

Scale
**1:50
At A3**

Project
**25 LANGBOURNE AVENUE
LONDON N6 6AJ**


Title
**REAR ELEVATION
AS PROPOSED**

Drawing no
LA/ 17A

Copyright
Archplan 2020



REV A 17.8.20 REAREXTENSION AND SIDE DORMER REDUCED, 1ST FL EXTENSION OMITTED

 

archplan

architects and property management

1 Millfield Place, Highgate, London N6 6JP
Tel: 020 8341 5628 e-mail: archplan@hotmail.com

Date
**FEB
2020**
Drawn by

Checked by

Scale
**1:50
At A3**

Project
**25 LANGBOURNE AVENUE
LONDON N6 6AJ**
Title
**SIDE ELEVATION
AS PROPOSED**

Drawing no
**LA/18
A**
Copyright
Archplan 2020