

- NOTES
- Existing walls
 - Proposed walls


Proposed Layout Plan
Scale 1:100



Proposed Section AA'
Scale 1:100



Proposed Section BB'
Scale 1:100

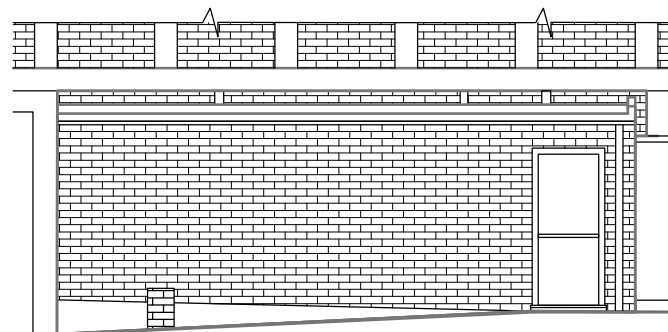

Proposed Rear elevation
Scale 1:100

GROUND FLOOR RETAIL EXTENSION

Client: MDDT Nominees SA & Wolfe Properties Limited

Drawing No: 0726/2A

Content: Proposed Ground Floor
Layout Plan and Elevations

195 Haverstock Hill
London, NW3 4QG

Dimensions in centimetres

Scale: 1/100 @ A3



Drawn by: Fabiola Lima

Checked by: Huw Thomas

Date: 22/07/2020

Copyright Black Stanniland Ltd

**BLACK
STANNILAND**

The Smiths Building
179 Great Portland Street
London W1W 5PL
Tel. 02075262010